




**AMENDED**

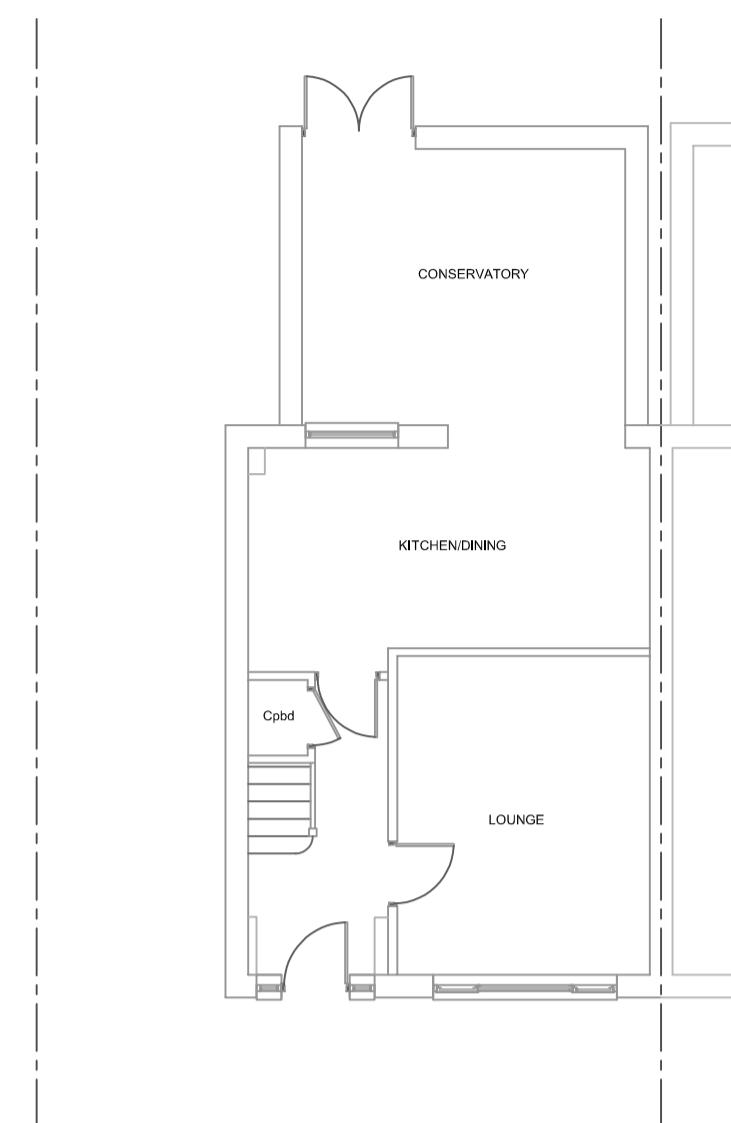


EXISTING GROUND  
FLOOR PLAN

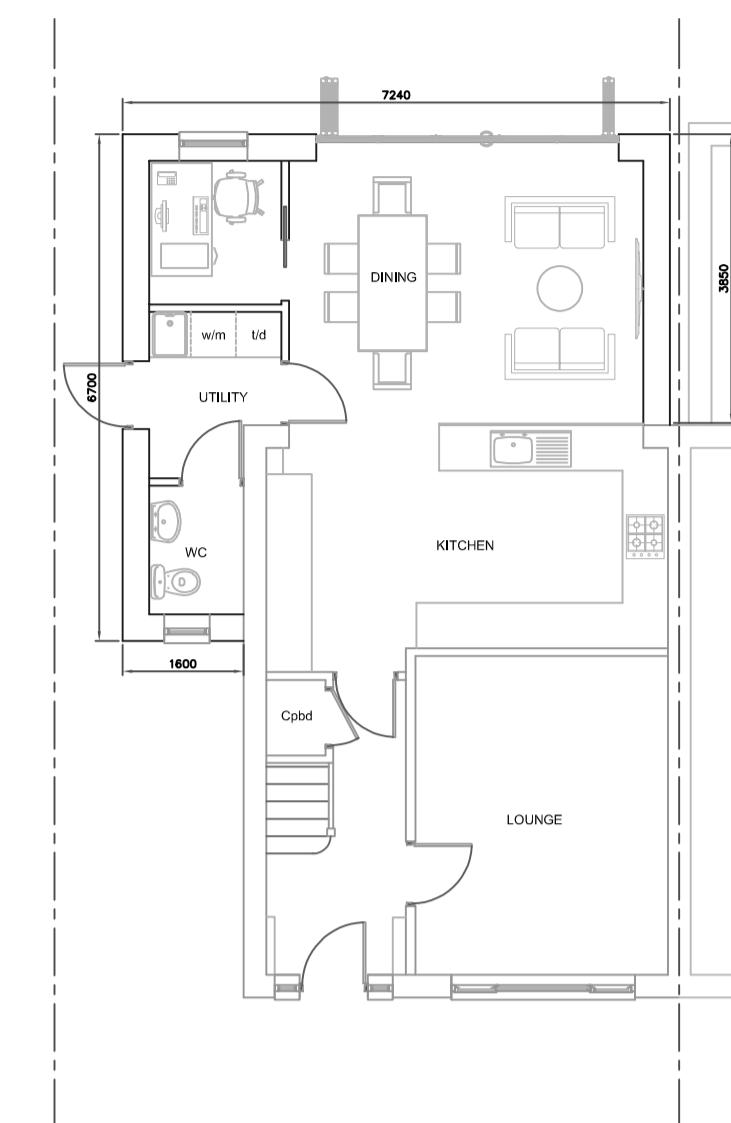


PROPOSED GROUND  
FLOOR PLAN

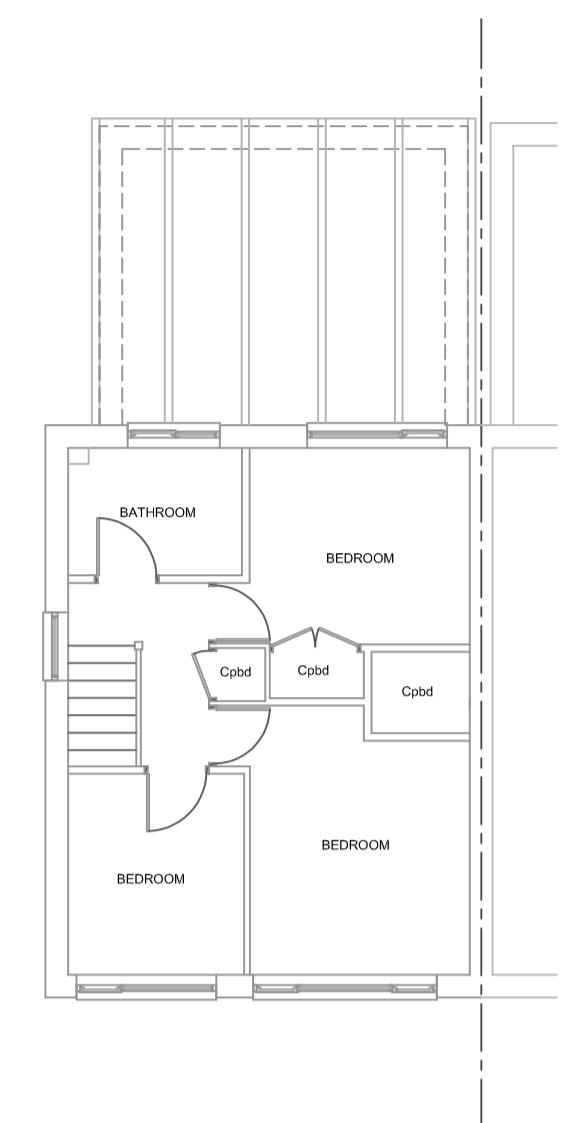


EXISTING FIRST  
FLOOR PLAN

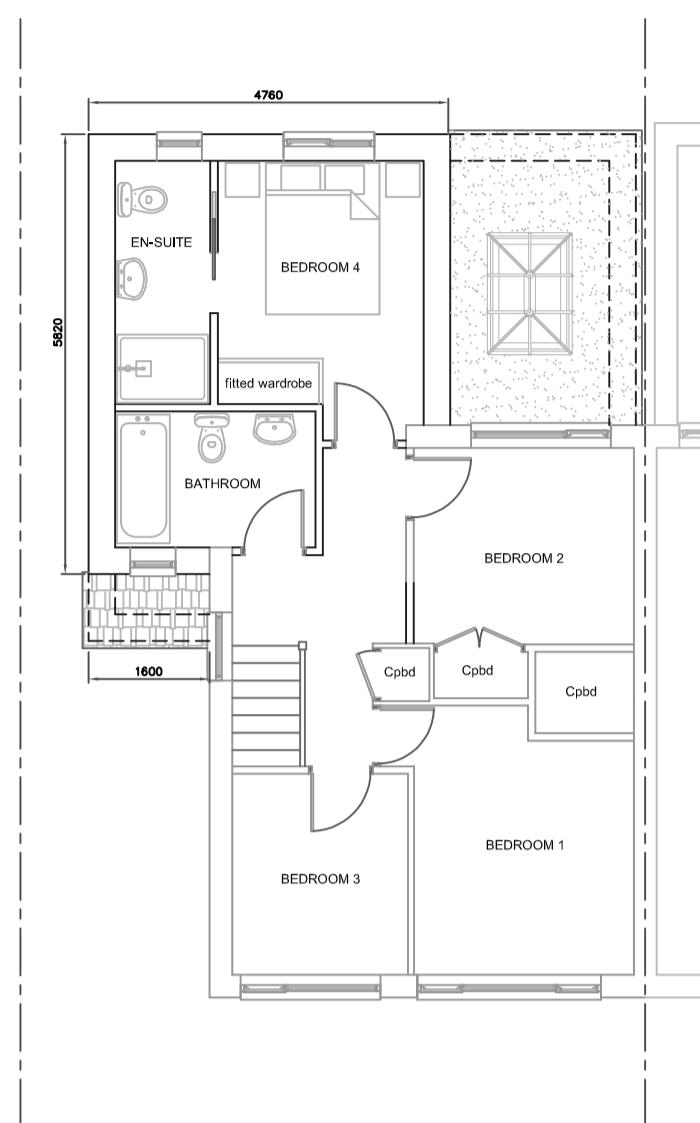


PROPOSED FIRST  
FLOOR PLAN

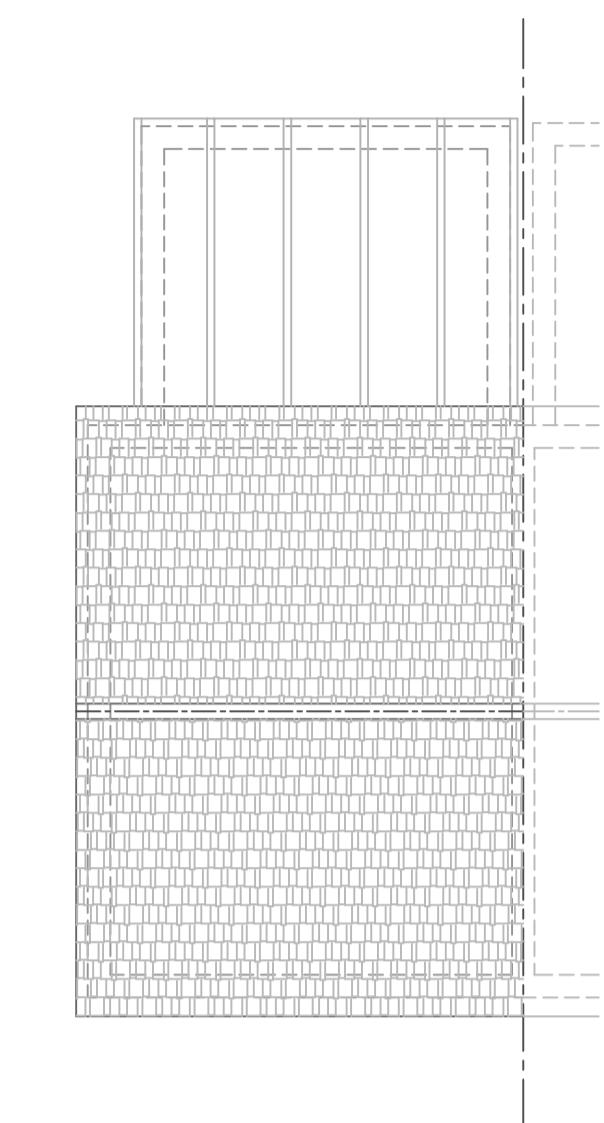


EXISTING ROOF PLAN

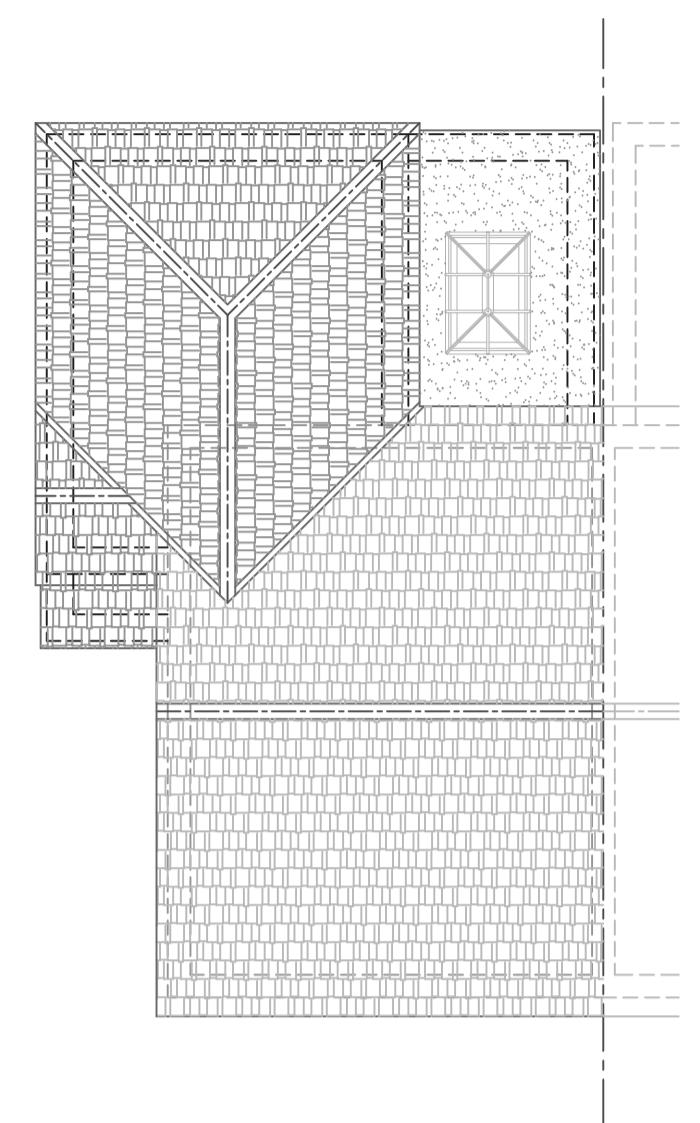

PROPOSED ROOF PLAN

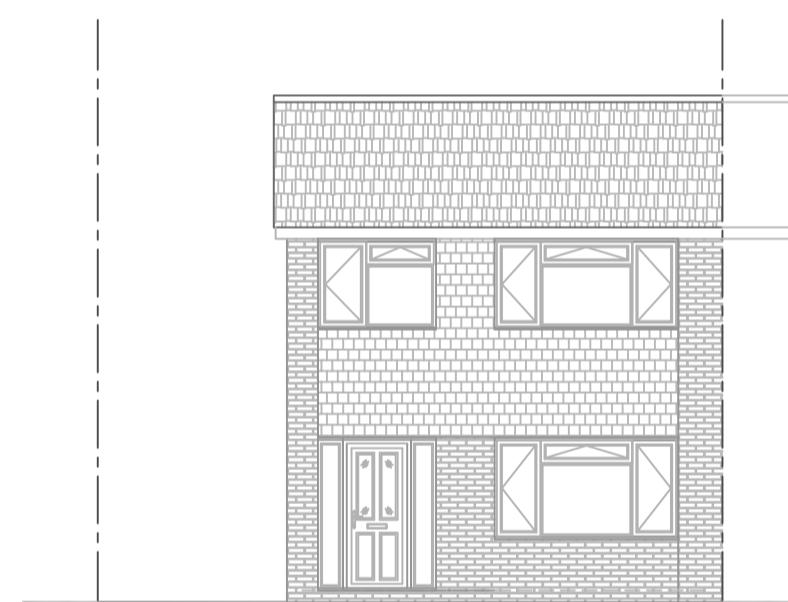


EXISTING FRONT ELEVATION

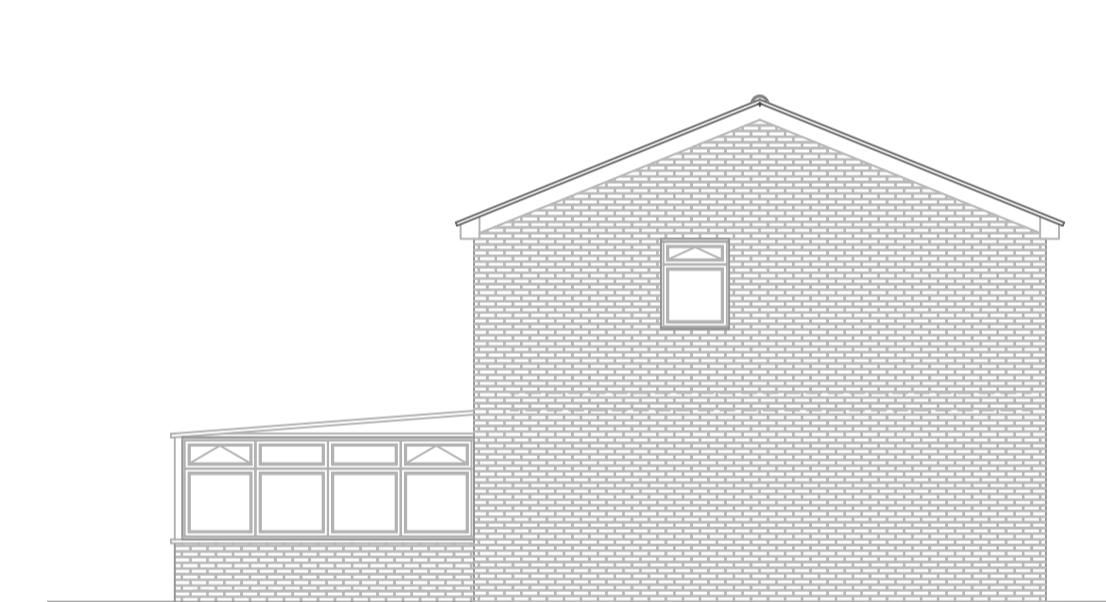

EXISTING NORTH FACING  
SIDE ELEVATION




EXISTING REAR ELEVATION

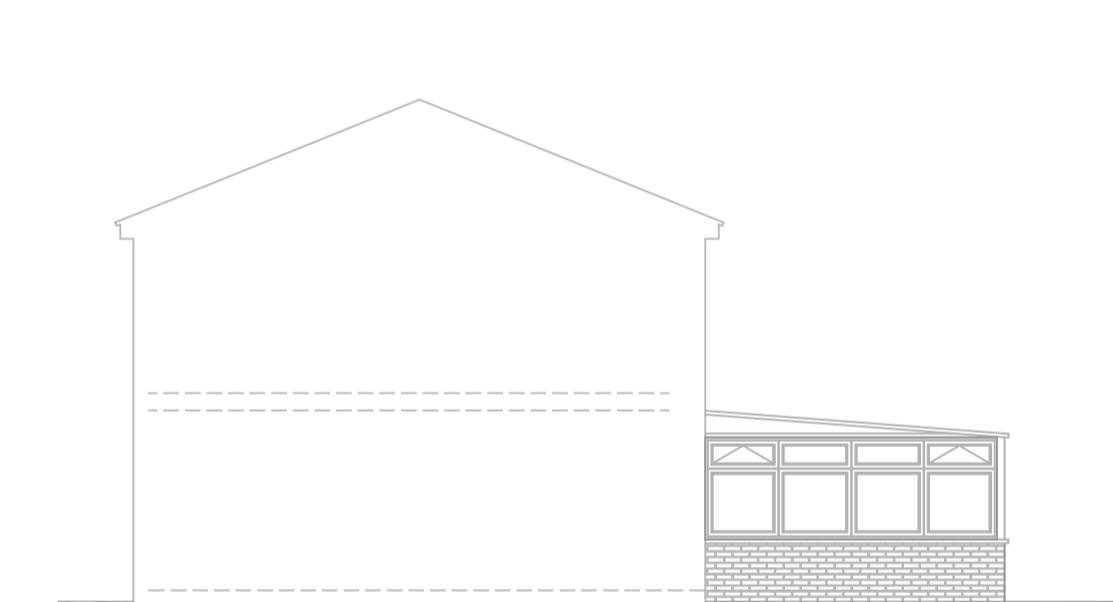

EXISTING SOUTH FACING  
SIDE ELEVATION




PROPOSED FRONT ELEVATION

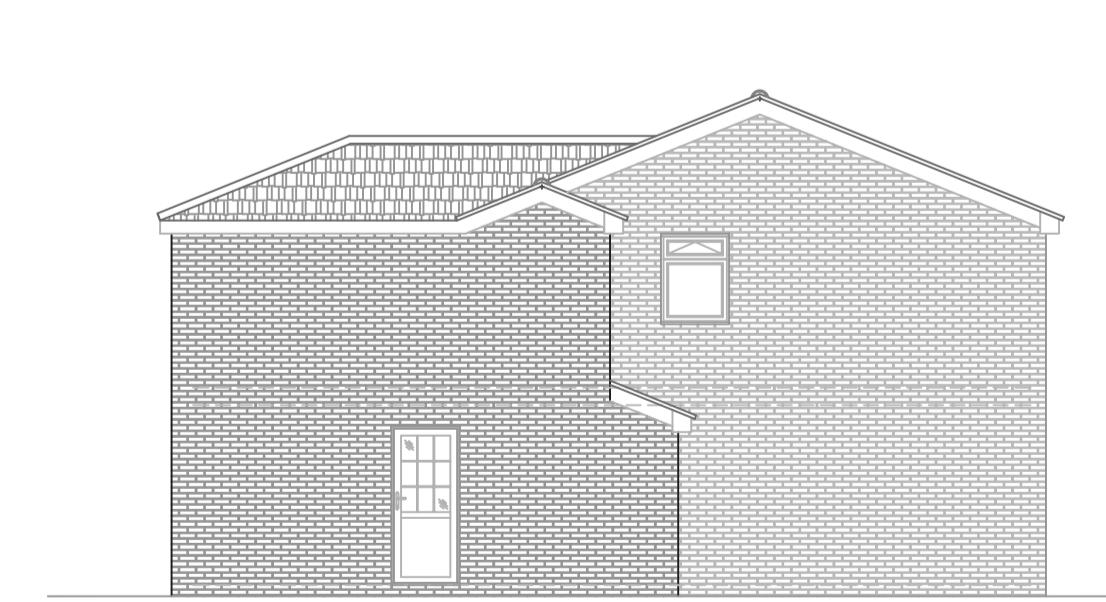

PROPOSED NORTH FACING  
SIDE ELEVATION



PROPOSED REAR ELEVATION

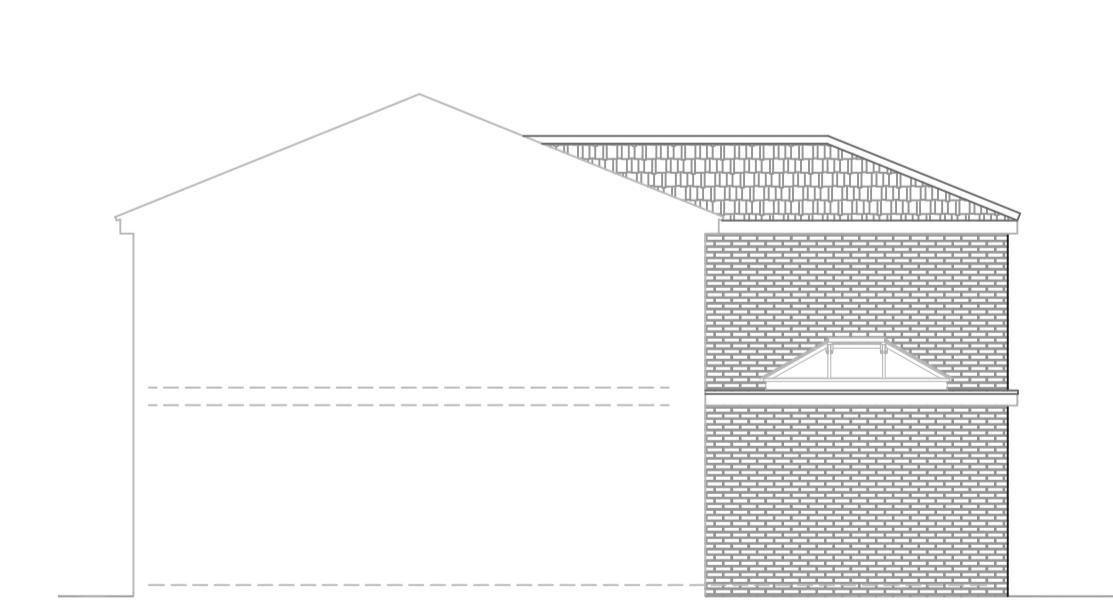

PROPOSED SOUTH FACING  
SIDE ELEVATION

Sep 2024	PROPOSED ROOF ALTERATIONS	D
Aug 2024	CLIENT REVISIONS	C
Jul 2024	ISSUED FOR DISCUSSION & APPROVAL BY CLIENT	B
DATE	REVISION	REV
CLIENT	Trevor Bell 14 Chestnut Drive Coxheath Kent ME17 4QX	

EXISTING & PROPOSED PLANS AND ELEVATIONS

KENTEC DRAUGHTING SERVICES LTD	KENTEC DRAUGHTING SERVICES LTD	
	1012 HIGH STREET SHOPLAND, KENT ME6 5DF TELEPHONE: (01624) 548500 E-MAIL: INFO@KENTEC-DRAUGHTING-SERVICES.CO.UK	partner
DRAWN:	JTKDS	D
CHECKED:	-	C
SHEET SIZE:	A1	B
SCALE:	1:100 at A1	A
DATE:	Jul 2024	REV

7705-P-01 C

SCALE: 1:100 (mm)  
0 1000 2000 3000 4000 5000 6000 7000 8000 9000 10000

All work to comply with current Building Regulations and relevant codes of practice.  
All dimensions, levels and construction details to be checked and clarified on site by the builder before  
commencement of work.  
No dimensions to be scaled.  
SCOPE OF DRAWING  
This drawing has been prepared for the purposes of making Planning & Building Control Applications only and is  
NOT intended to indicate complete constructional details.  
It is the CLIENTS RESPONSIBILITY for obtaining an agreement with the owners of any adjoining property under  
the PARTY WALL ACT 1996. (details available from your local authority)