




Existing Front Elevation

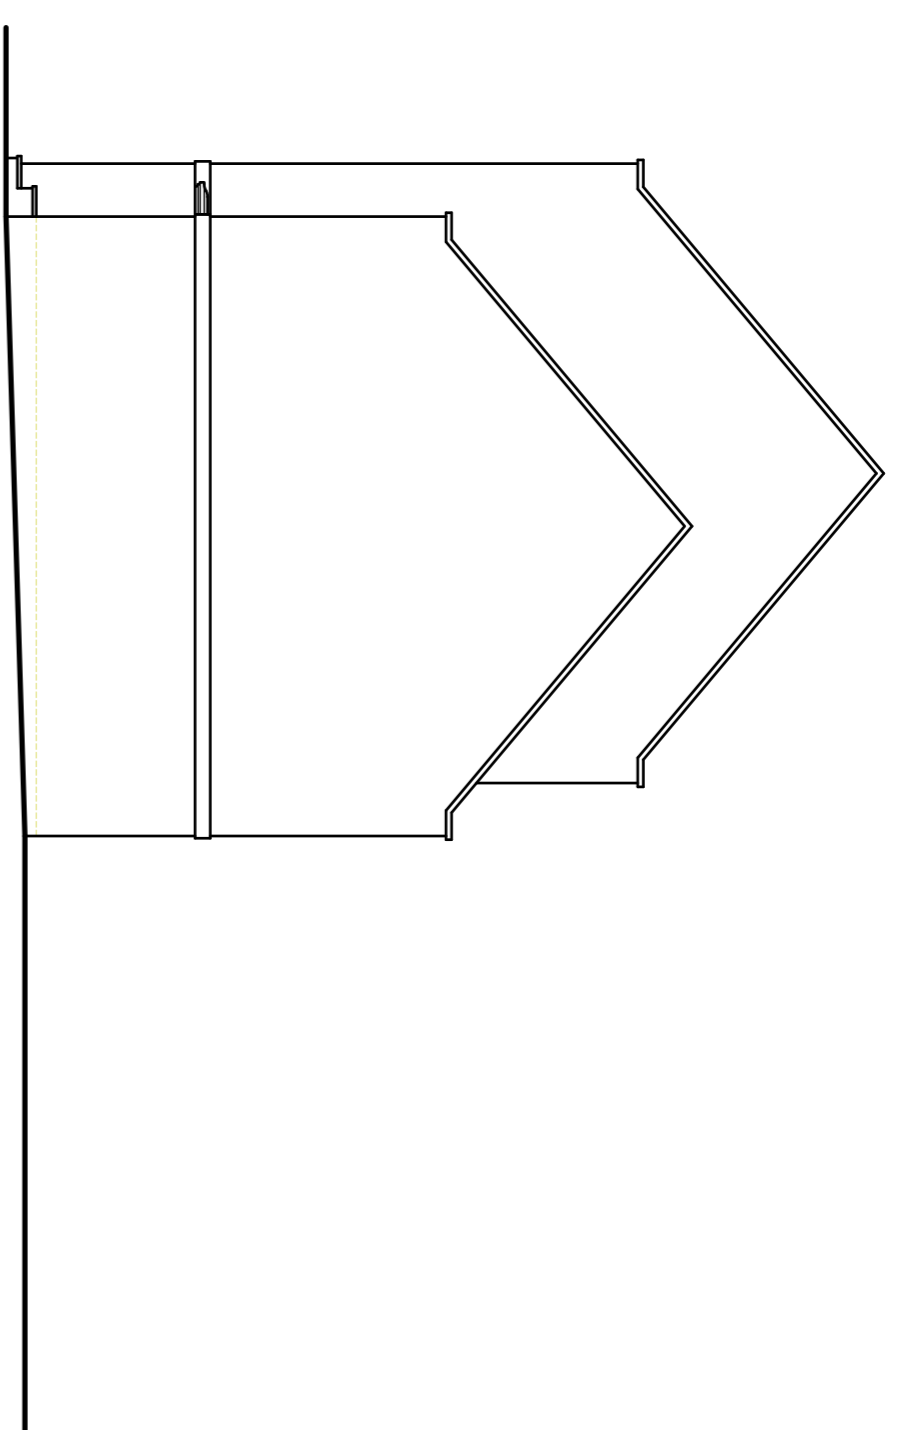


Existing RH Side Elevation

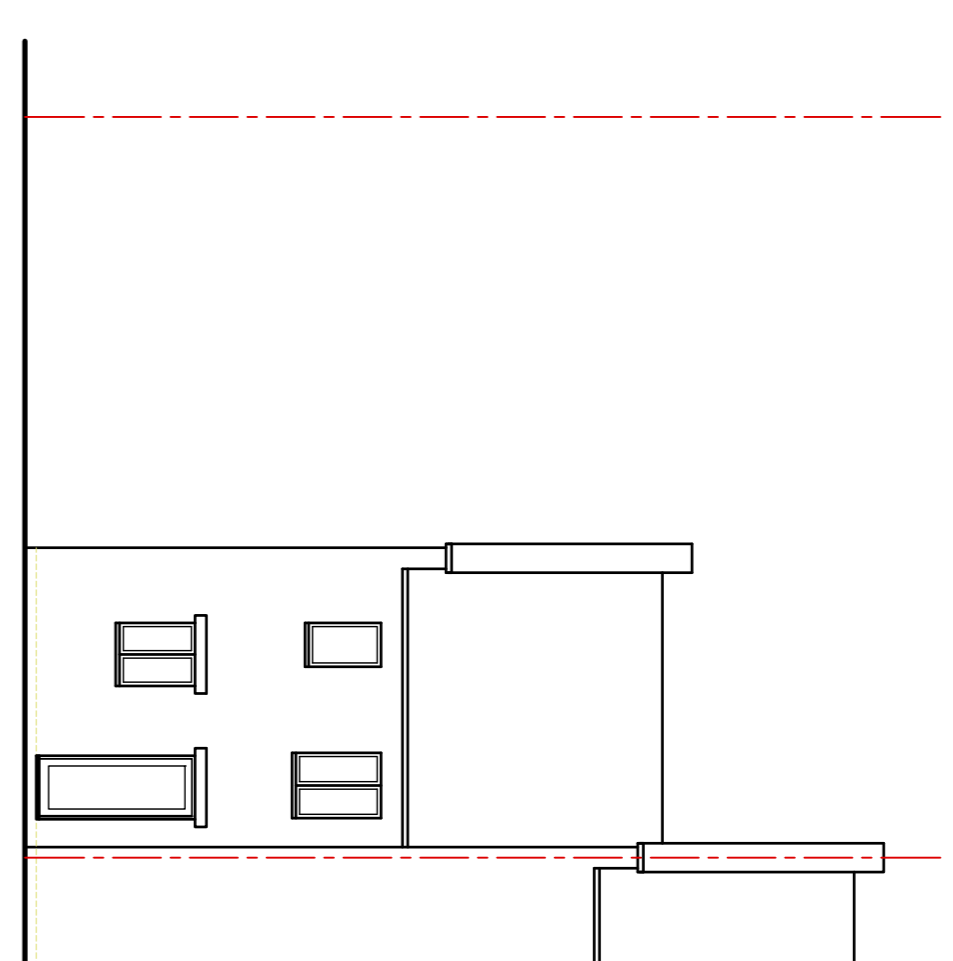


Existing Rear Elevation

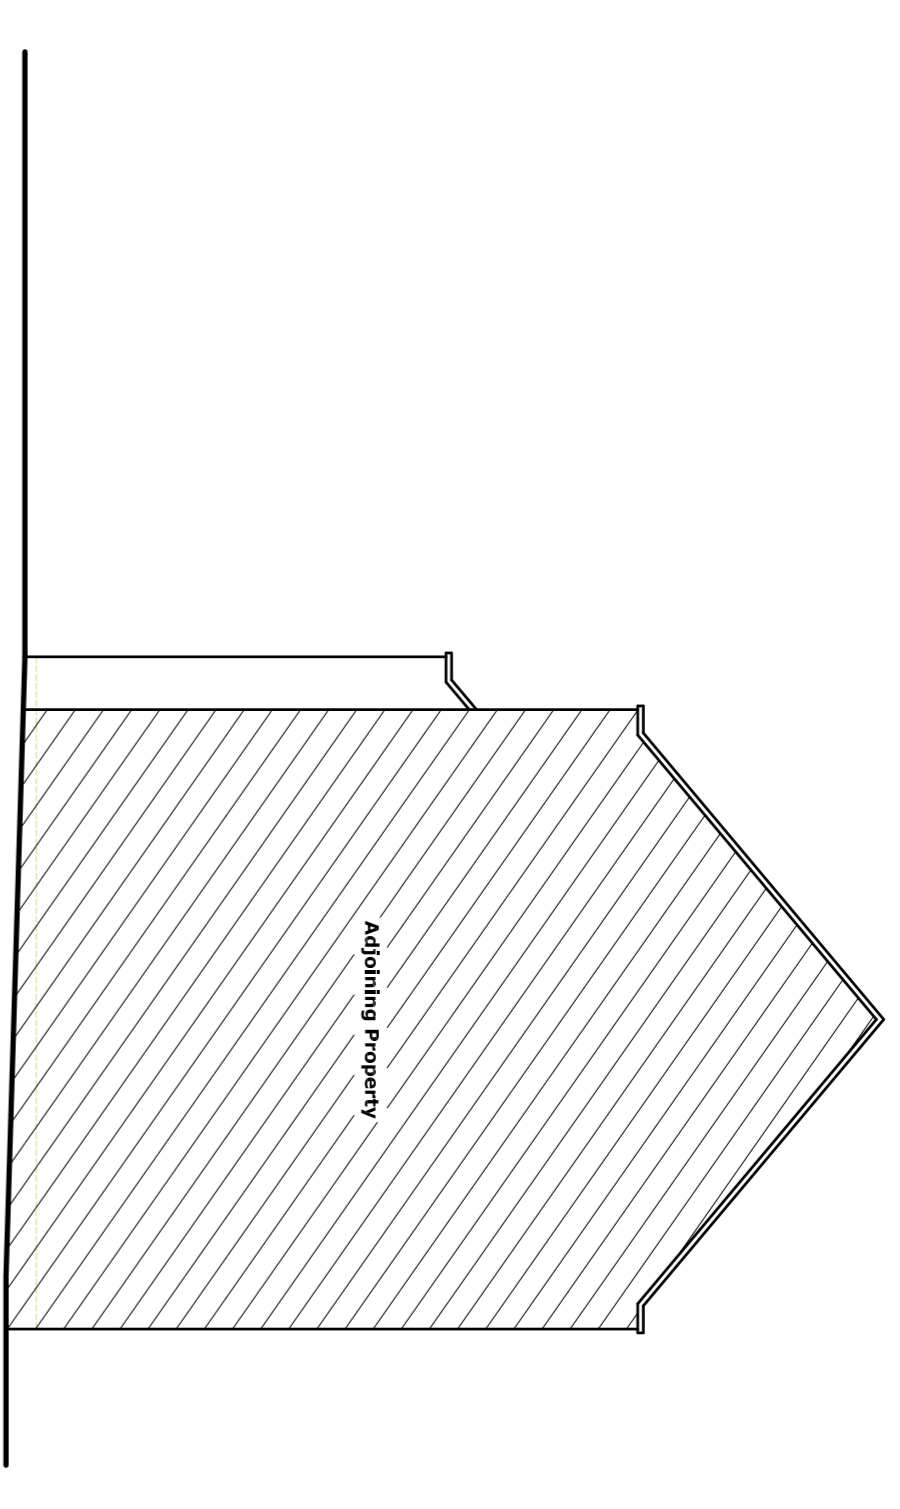


Existing LH Side Elevation

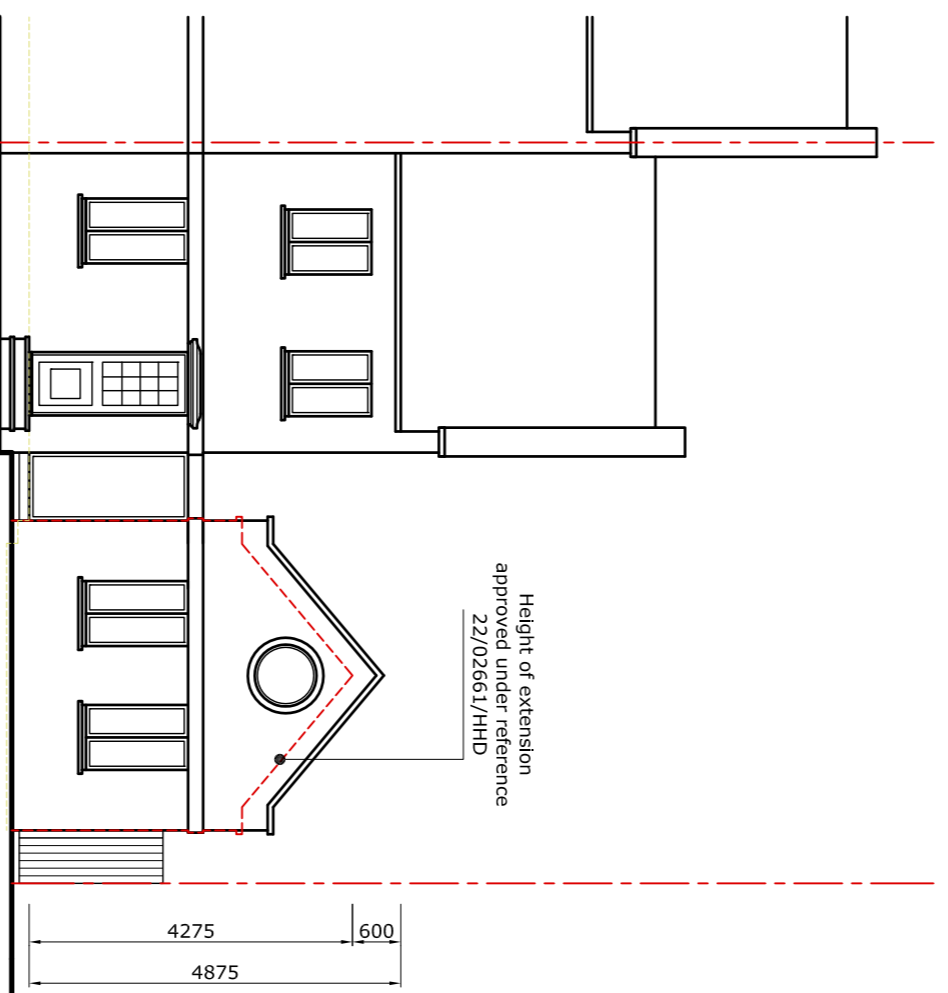


Proposed Front Elevation

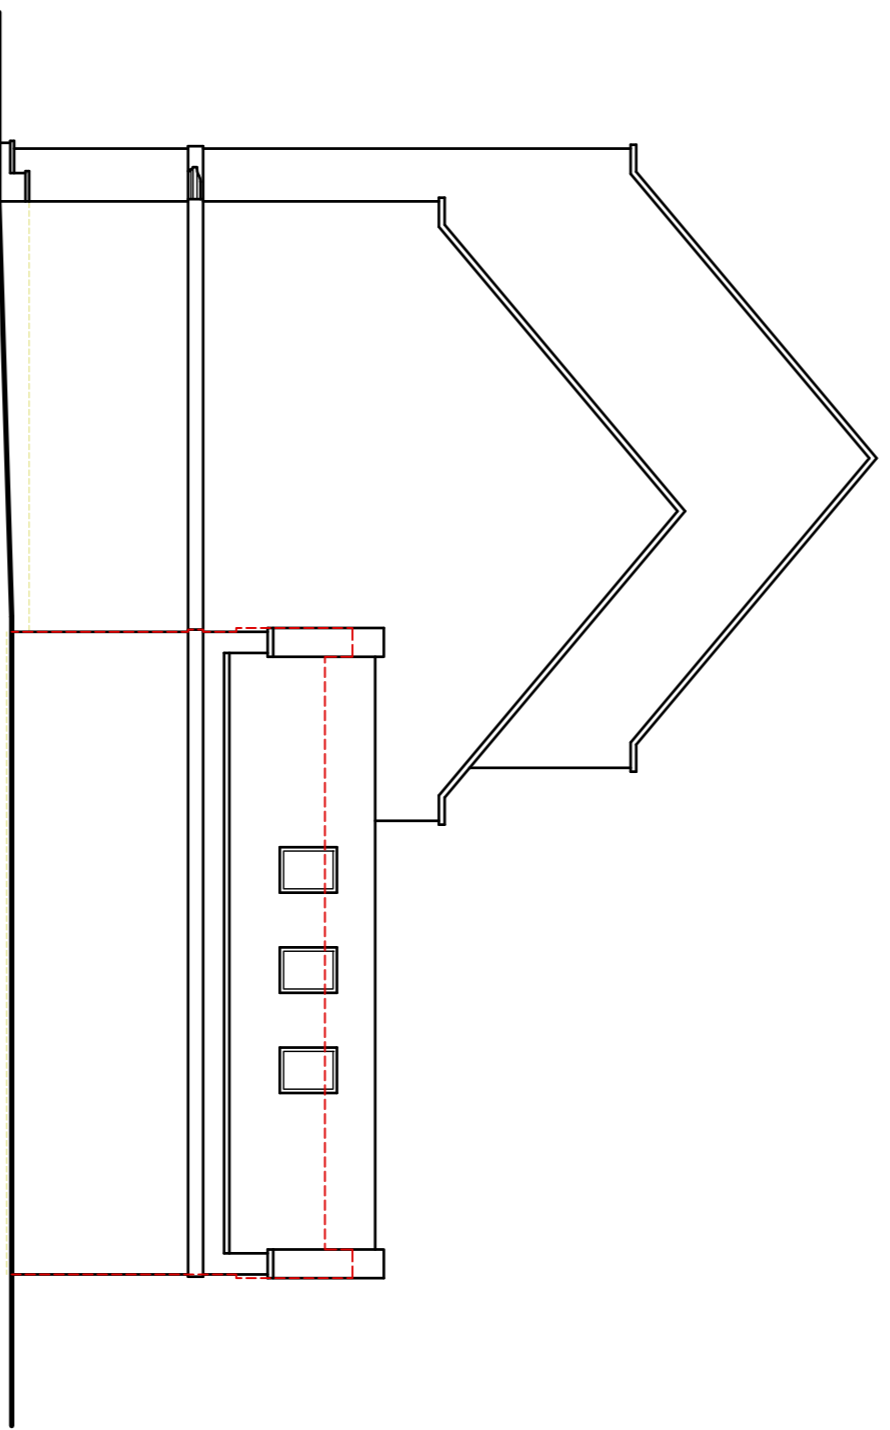

Proposed RH Side Elevation

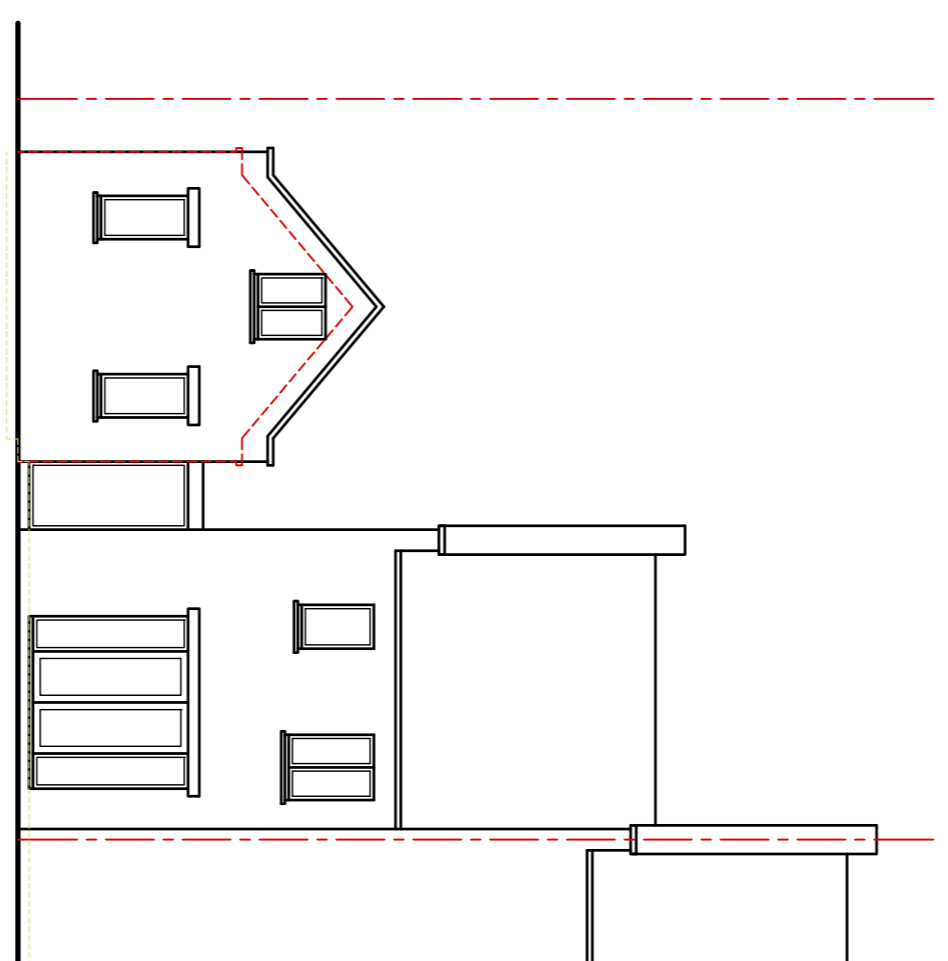

Proposed Rear Elevation

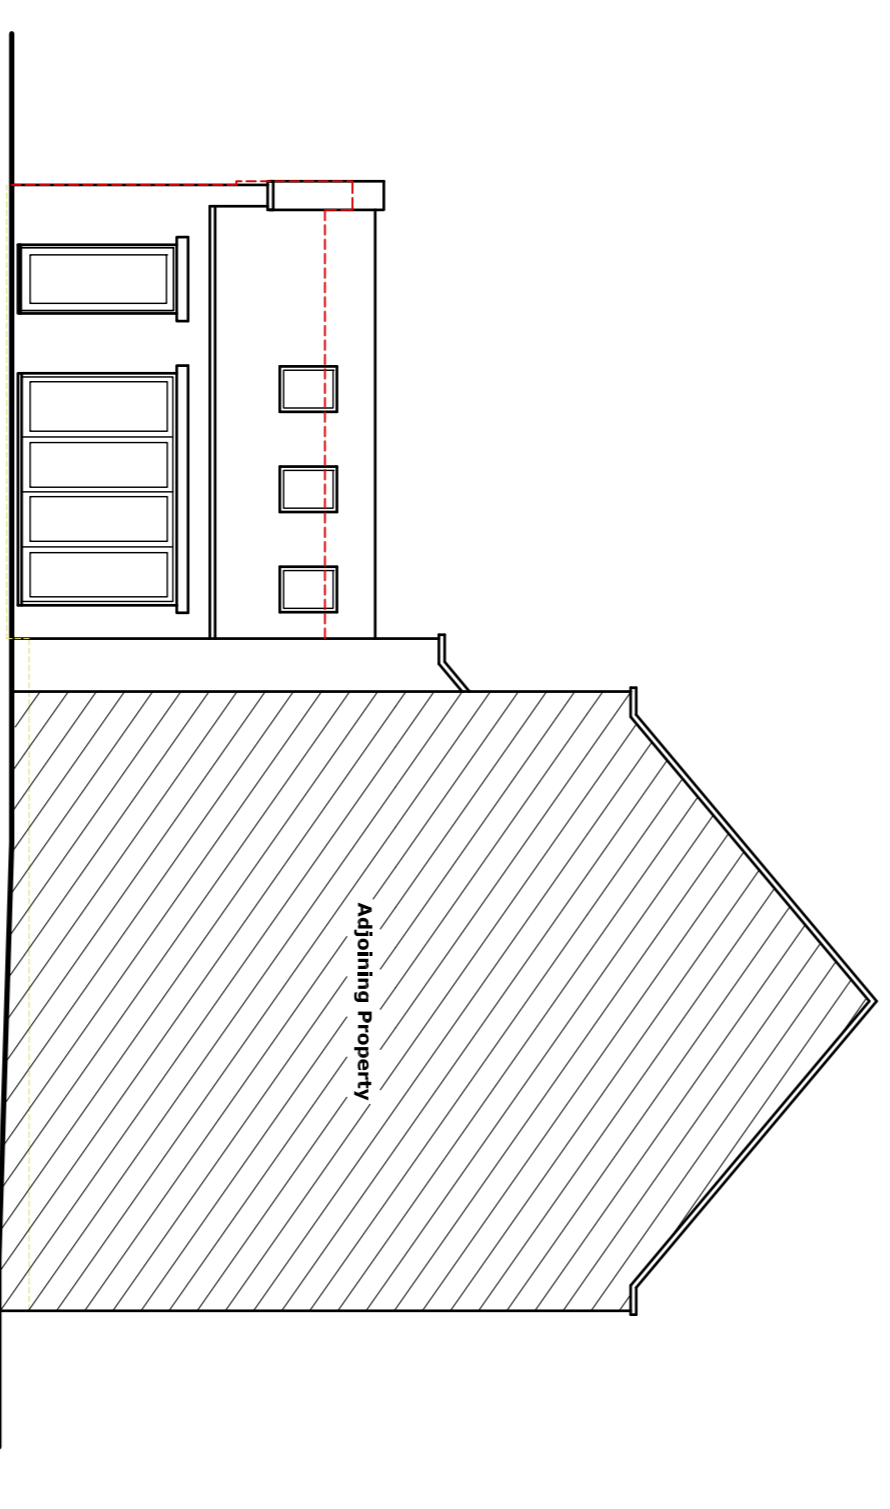

Proposed LH Side Elevation

GENERAL -this drawing is to be read in conjunction with all third party drawings & specifications as applicable.
All details and dimensions are to be confirmed on site prior to work commencing or ordering of materials.
Do not scale this drawing. Use written dimensions only.
This drawing is not to be scaled except by Local Planning Authority, otherwise use written dimensions only

Rev	Date	Comments

Site Address
20 Coshill Gardens, Chipping Norton, Oxfordshire, OX7 5UN

Project
Double Storey Extension and Internal Alterations

Dwg Title
Proposed Elevations

Scale	Date	Drawn
1:100 @ A1	Jan 2023	-
Job no.	Dwg no.	Revision
2669	04	-