
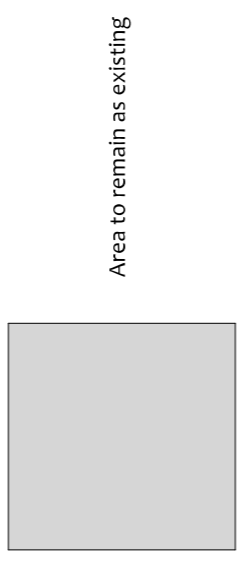
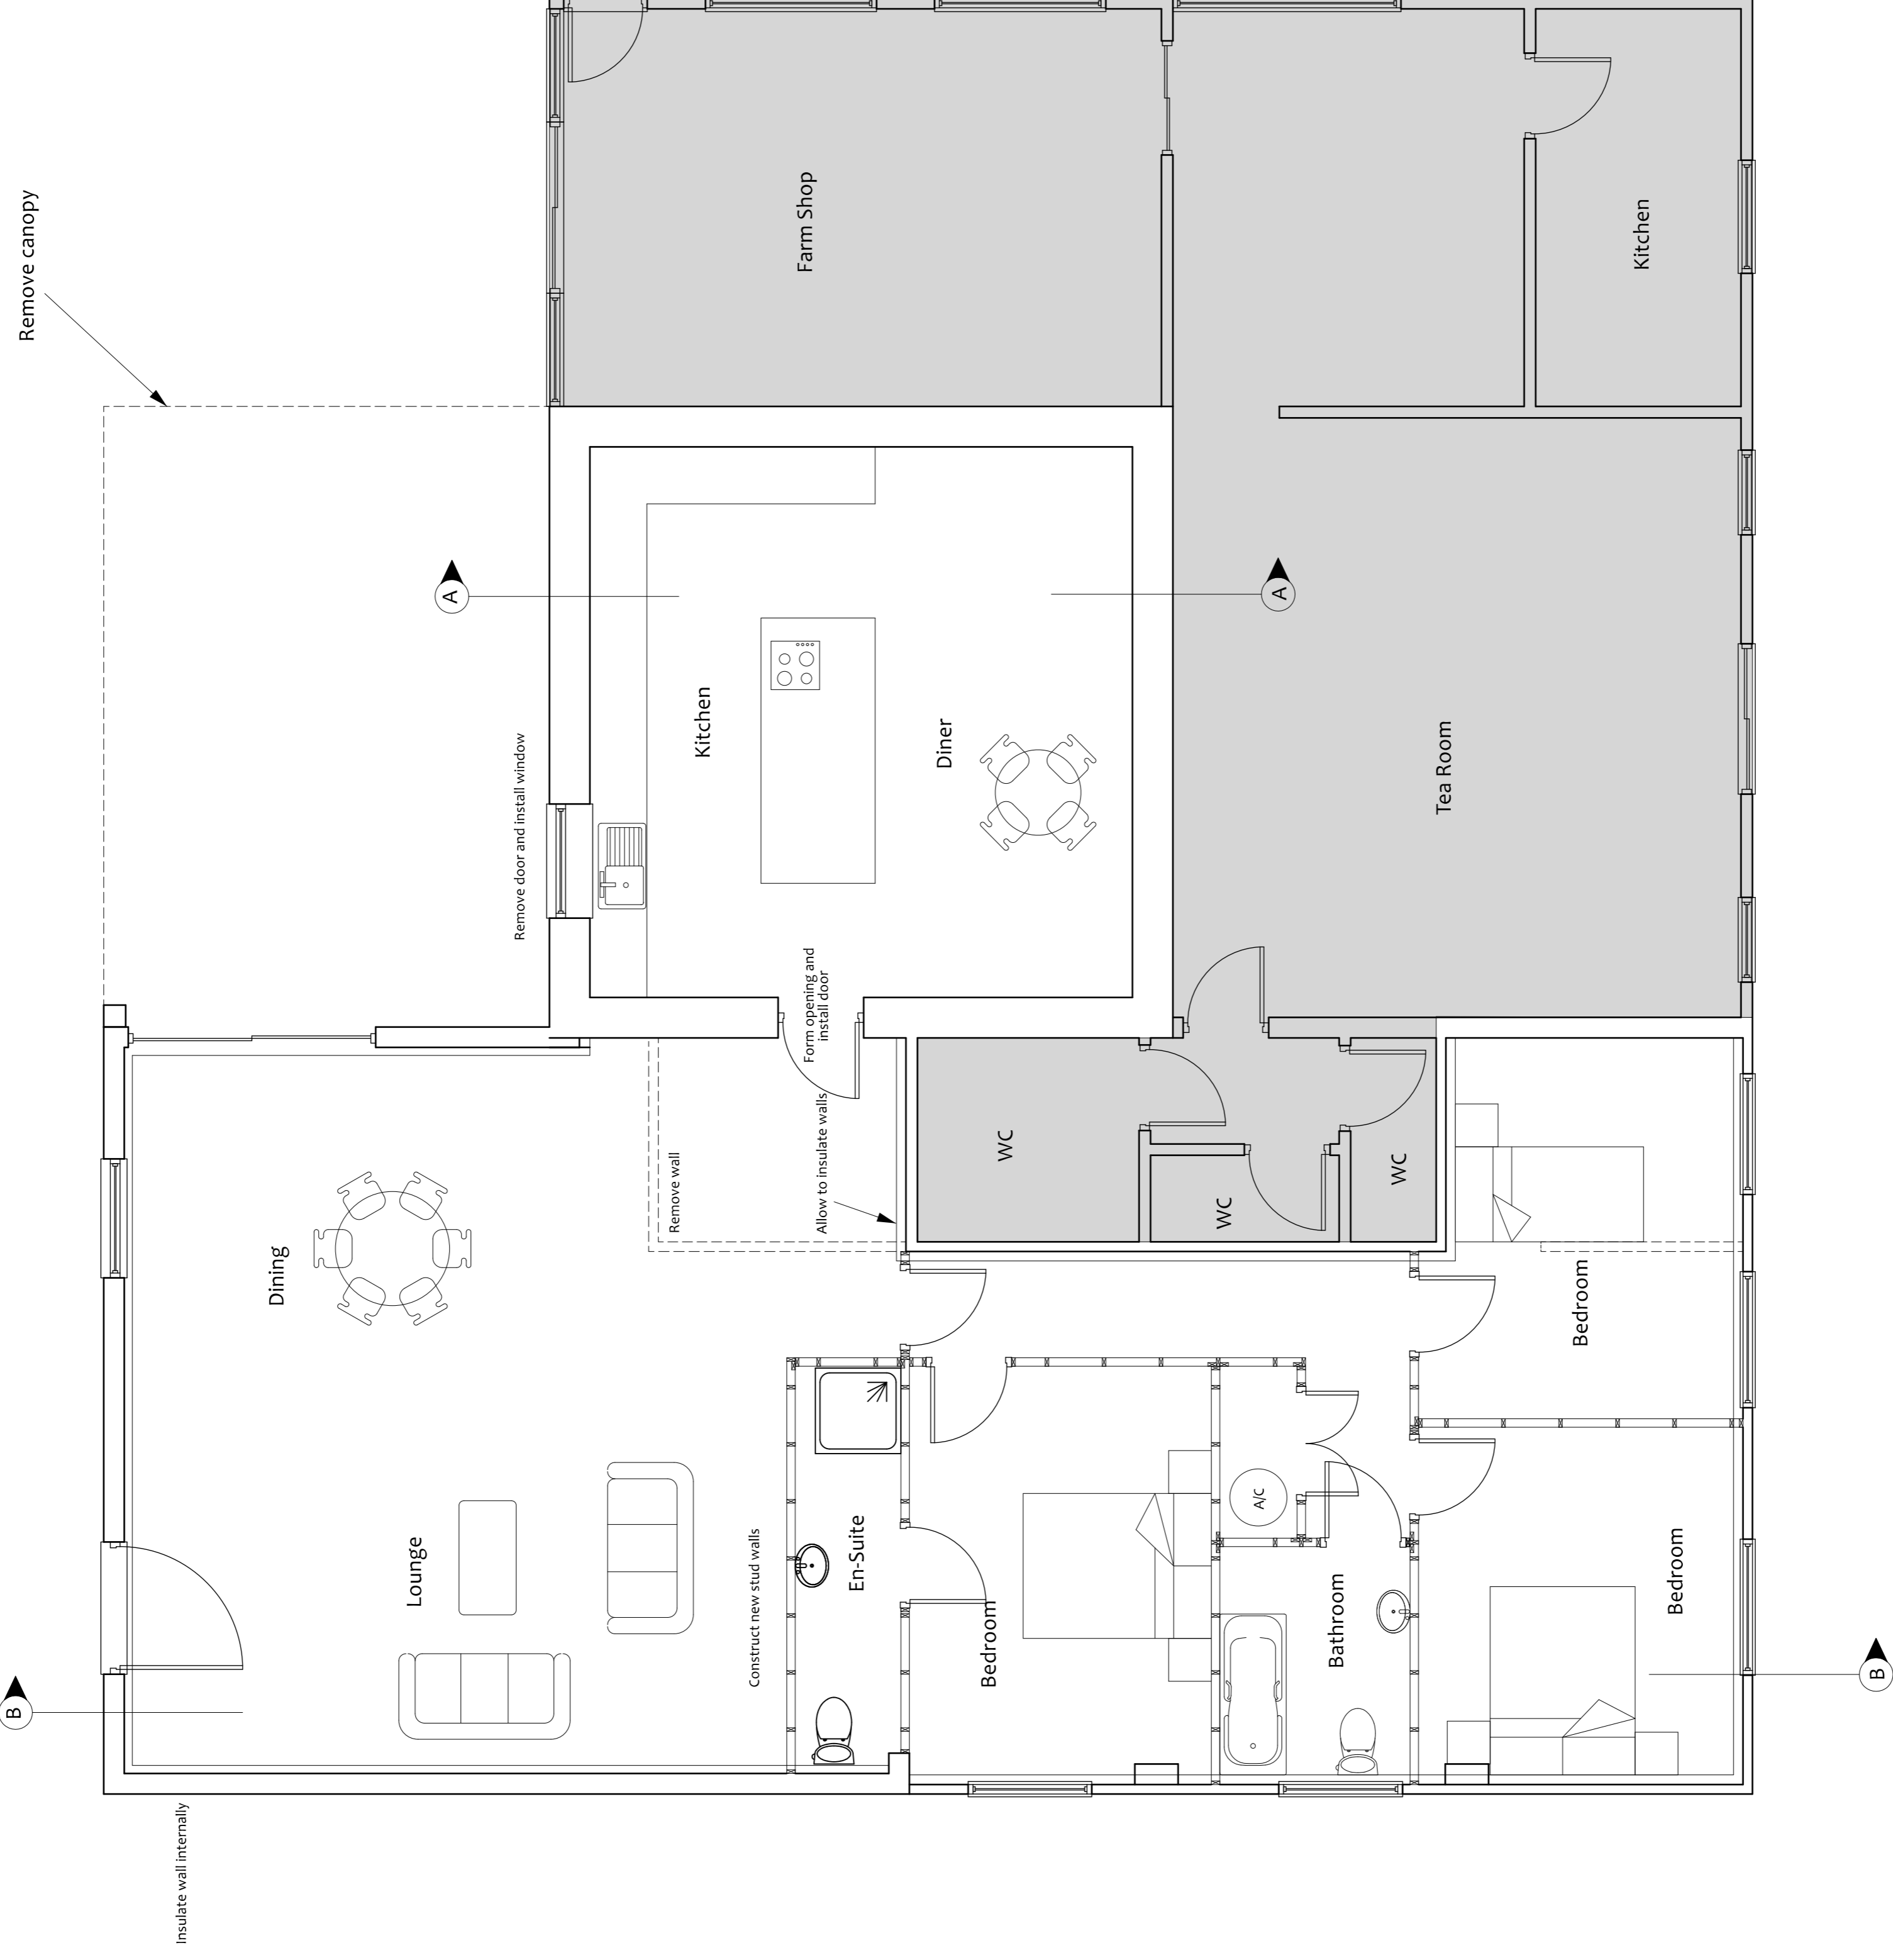


Copyright on all drawings and documents prepared by Anglia Building Consultants is their property. Drawings, documents and designs may not be reproduced in part or in whole without their written permission.  
 All dimensions and levels should be checked on site prior to commencement of works. Any discrepancy found should be reported to the agent.  
 This drawing is to be read in conjunction with all relevant engineers and specialist drawings. It is the responsibility of the client to ensure that all relevant specifications and details prepared by Anglia Building Consultants for the Project.

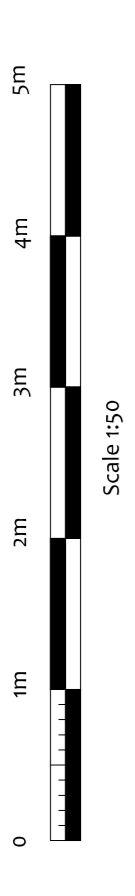

Villeneuve - Basin Road - Outwell  
 Norfolk - PE14 8TQ  
 01945 772550  
 01223 969427  
[www.angliabuildingconsultants.co.uk](http://www.angliabuildingconsultants.co.uk)  
[info@angliabuildingconsultants.co.uk](mailto:info@angliabuildingconsultants.co.uk)

No	Date	Revision
Issue: For Planning Approval		

Site: Barn adjacent The Orchard Tea Rooms and Farm Shop, Redmoor Lane, Wisbech, PE14 0RN

Project: Conversion to form dwelling

Drawing Title: Proposed Floor Plan

Client: Mr and Mrs Day

Date: November 2022

Scale: 1:50 at A1 or 1:100 at A3

Drawing Number: P-22-2289-3

