

PLANNING DRAWINGS
All dimensions are to be checked by client. Any discrepancies are to be reported to the Architect. This drawing is to be Read in Conjunction with all associated Architects or Consultants Details & Specifications. This drawing is for illustrative purposes only and does not form part of any contract.




Side Elevation

Rear Elevation




Front Elevation to Farm Yard


Side Elevation

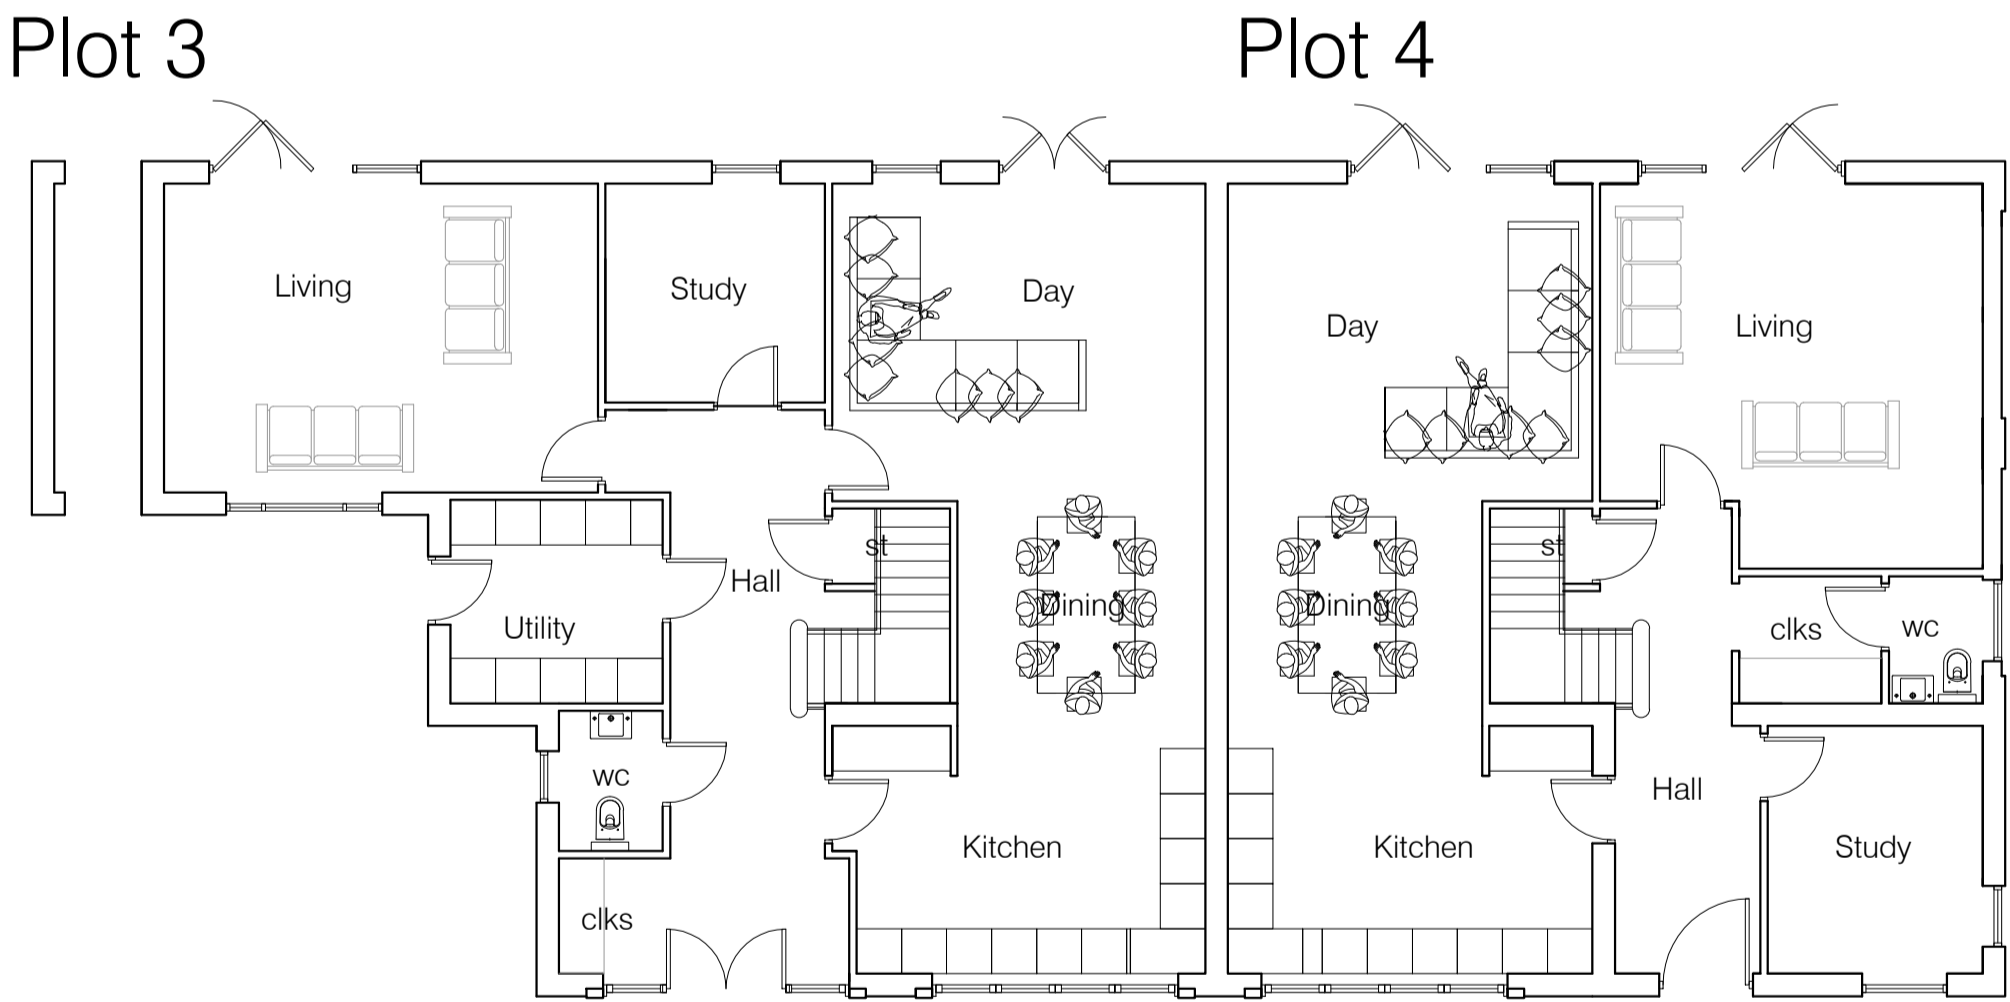


Ground Floor

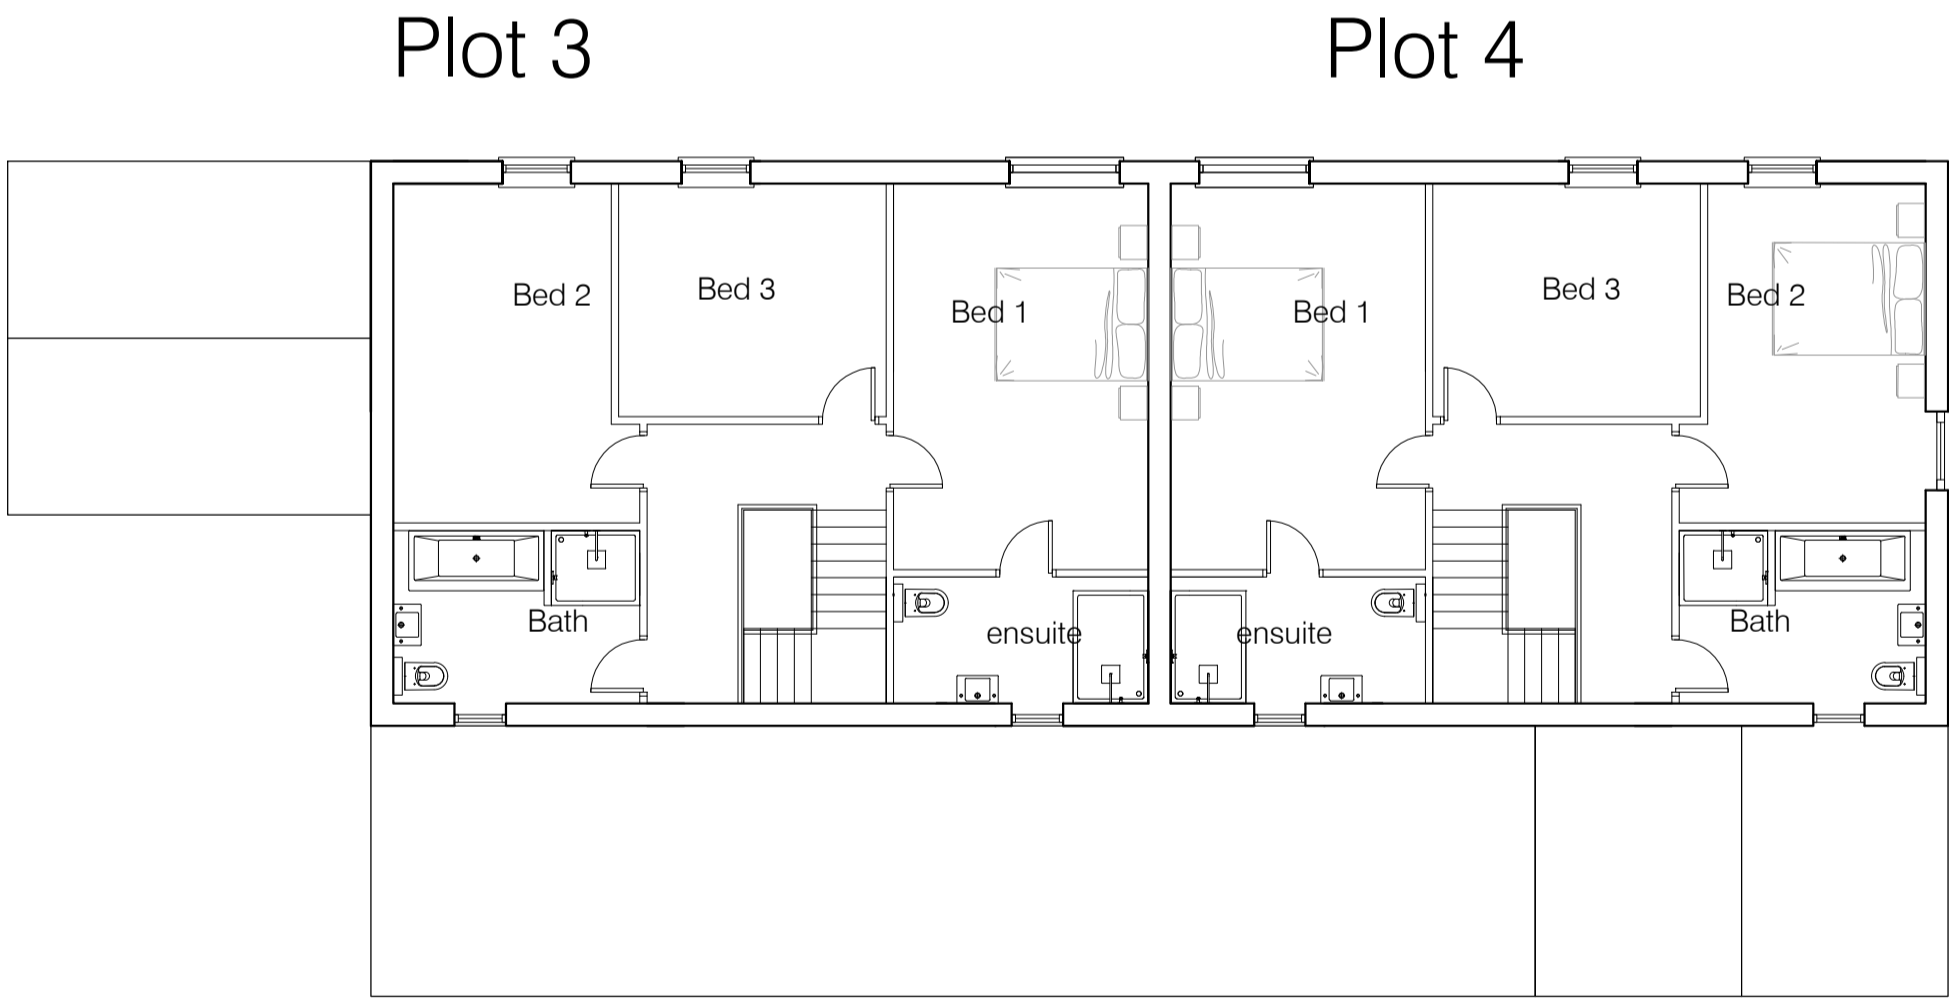

FirstFloor

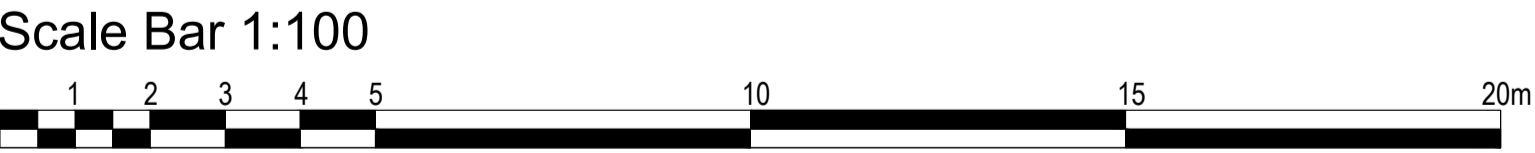

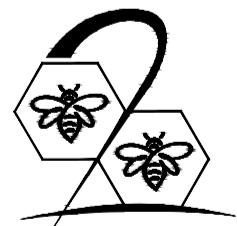20.03.24	Altered to Resemble the existing Buildings	PA	F.
06.12.23	Elevations altered in line with plan change.	PA	E.
29.08.23	Minor amends to elevational openings.	PA	D.
15.05.23	First Floor rear gable removed.	PA	C.
29.07.22	Elevations amended.	PA	B.
12.07.22	Plans & Elevations revised.	PA	A.
Date.	Revision.	By.	No.
<div><div><div>B2 Architecture Limited</div><div>2b Beech Road,</div><div>Hale,</div><div>Altrincham,</div><div>Cheshire,</div><div>WA15 9HQ</div><div>Tel No. 0161 928 0051</div><div>Email: enquiries@b2architecture.co.uk</div></div><div>B2ARCHITECTURE</div></div>			
Proposed development at.	Low Lane Farm, High St, Spofforth		
Client.	Archhaven Estates Ltd		
Drawing title.	Proposed Plots 3 & 4		
Status.	Planning	Date.	FEB 2022
Scale.	1:100 @ A1	Drawn.	PGJA
Checked.	B2 Architecture		
Job No.	21-56	Drawing No.	05
Revision.	F		