


All dimensions are to be checked by client. Any discrepancies are to be reported to the Architect. This drawing to be Read in Conjunction with all associated Architects or Consultants Details & Specifications. This drawing is for illustrative purposes only and does not form part of any contract.

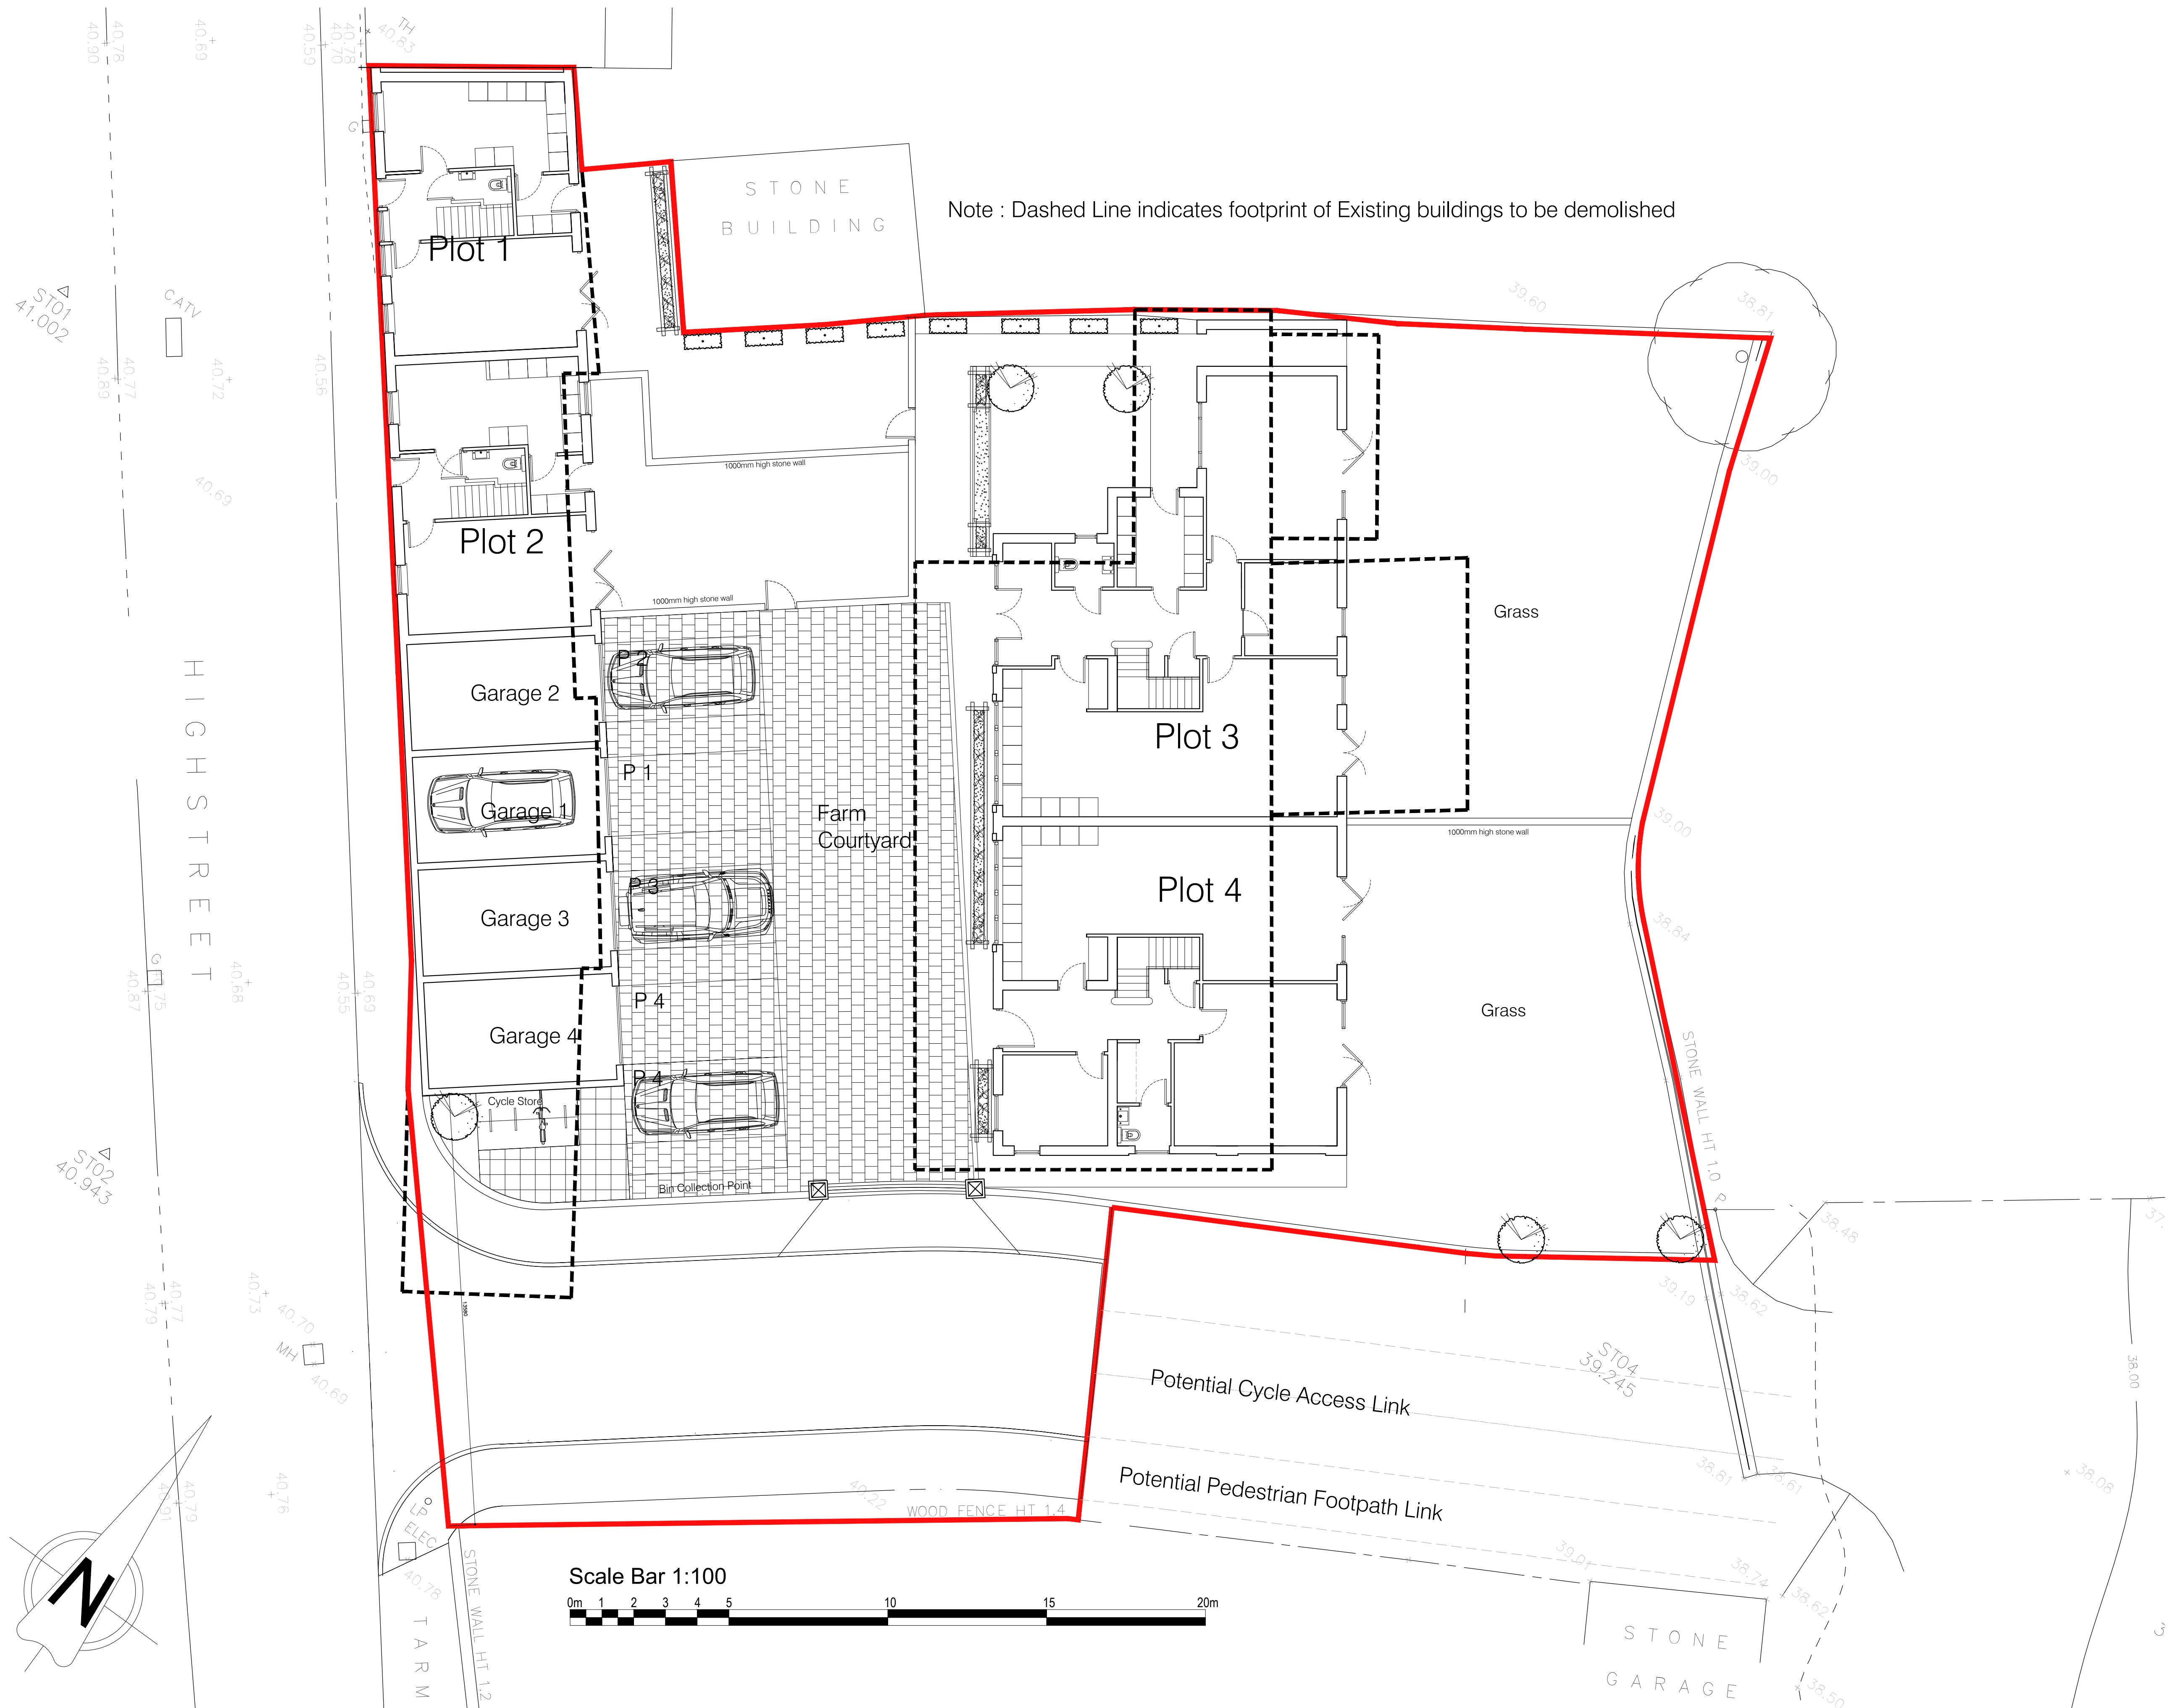

25. 03. 24.	Altered to Resemble the existing Buildings	PA.	F.
06. 12. 23.	Rear block altered back to 2 units.	PA.	E.
12. 10. 23.	Rear block altered to 3 smaller units.	PA.	D.
15. 05. 23.	Site Plan amended inline with elevations.	PA.	C.
01. 08. 22.	Site Plan amended inline with elevations.	PA.	B.
12. 07. 22.	Plans & Elevations revised	PA.	A.
Date.	Revision.	By.	No.



B2 Architecture Limited
 2b Beech Road,
 Hale,
 Altrincham,
 Cheshire,
 WA15 9HX
 Tel No. 0161 928 0051
 Email: enquiry@b2architecture.co.uk

B2ARCHITECTURE

Proposed
development at.

Client.

Drawing title.

Low Lane Farm, High St.
Spofforth

Archhaven Estates Ltd

Proposed Site Plan

Status. Planning	Date. FEB 2022
Scale. 1:100 @ A1	Drawn. PGJA
Checked. B2 Architecture	
Job No. 21-56	Drawing No. 03

Revision. F

© THIS DRAWING AND THE BUILDING WORKS DEPICTED THEREIN ARE THE COPYRIGHT OF B2 ARCHITECTURE LIMITED AND MAY NOT BE USED, COPIED OR AMENDED EXCEPT BY WRITTEN PERMISSION.