

Brennan Ayre O'Neill

Estate Agents | Surveyors | Property Managers



MAP.architects
 Architects, 100-102 Road, West, Chester, CH4 4LP
 Tel: 01244 560000 www.map-architects.co.uk

PROPERTY
 6 New build cottages
 100-102 Road, Bromborough, Wirral CH32 2BN

PROPERTY
 Street View to 100 Road

AREA
 N.E.S.

Address
 100-102

Freehold



0



0



0

EPC



na

Council Tax



New

Build

Mill Road / Spital Road, Bromborough

Guide Price
 £300,000


Buyer's 2021

19500956

****INFORMAL TENDER - Best offers by 11am on Monday 2nd June **** What do we have here? A superb development site with **PLANNING** for 5 units (Planning reference RVC/22/02084) which includes 2 x pairs of Semi-Detached and 1 x Detached. Located on the corner of Mill Road and Spital Road within walking distance of local amenities including Spital train station only a short walk away.

The proposed properties will offer approximately 108 m2 with open plan living, dining and kitchen with utility, downstairs WC and separate snug. Whilst the first floor offers 3 bedrooms, en-suite and family bathroom. All coming with off road parking and gardens to the rear.

The boundary is approx. 31 meters back from Mill Road and runs parallel to Mill Road. There is a lamp post on Spital road which is a close indicator.

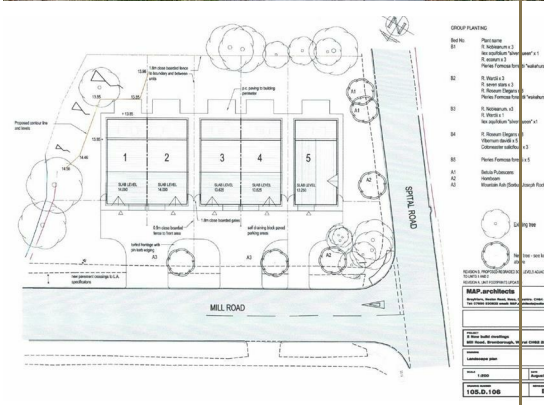

First Floor



Ground Floor



Front Elevation



Side Elevation



Rear Elevation




Side Elevation


- MATERIALS:**
- Roof - Marley Edgemere - grey, concrete interlocking tile - or similar
 - Brickwork - Itstock Crowborough multicoloured stock or similar
 - Windows - Anthracite coloured upvc or aluminium
 - Doors - Anthracite coloured upvc or aluminium
 - Panel - Anthracite timber grain effect ship lap boards

DETACHED WORK IN PROGRESS

MAP.architects	
Greyfriars, Nelson Road, New, Chester, CH64 4AR	
Tel: 07950 510835 email: MAP.architects@outlook.co.uk	
PROJECT	
3 New build dwellings	
Mill Road, Bromborough, Wirral CH82 2BH	
DRAWING	
Detached house type, plans & elevations	
SCALE	DATE
1:100	August 2023
DRAWING NO	REVISION
105.D.103	

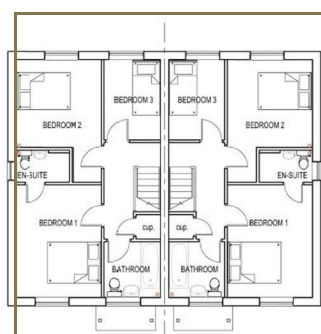

First Floor

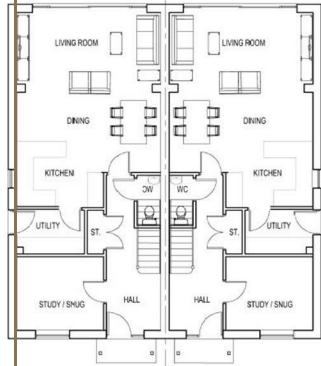

Ground Floor




Front Elevation



Side Elevation



Rear Elevation

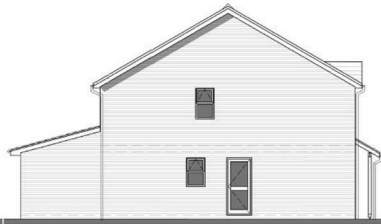


Side Elevation


- MATERIALS:**
- Roof - Marley Edgemere - grey, concrete interlocking tile - or similar
 - Brickwork - Itstock Crowborough multicoloured stock or similar
 - Windows - Anthracite coloured upvc or aluminium
 - Doors - Anthracite coloured upvc or aluminium
 - Panels - Anthracite timber grain effect ship lap boards

SEMI-DETACHED WORK IN PROGRESS

MAP.architects Gringotts, Station Road, North, Chesham, CH82 6AR Tel: 07858 930832 email: MAP.architects@outlook.com	
PROJECT 5 New build dwellings Mill Road, Bromborough, Wirral CH82 2RH	
DRAWINGS Semi-detached house type, plans & elevations	
SCALE 1:100	DATE August 2021
DRAWING NUMBER 105.D.102	REVISION

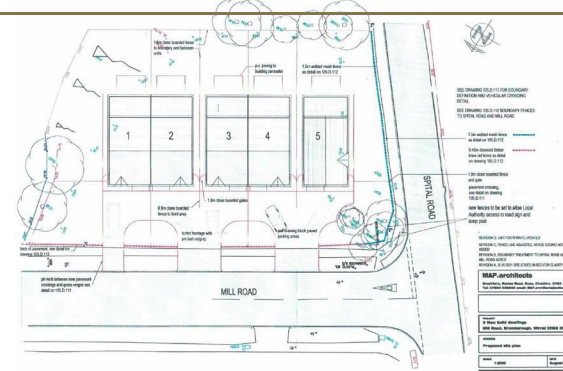

Floor Plan

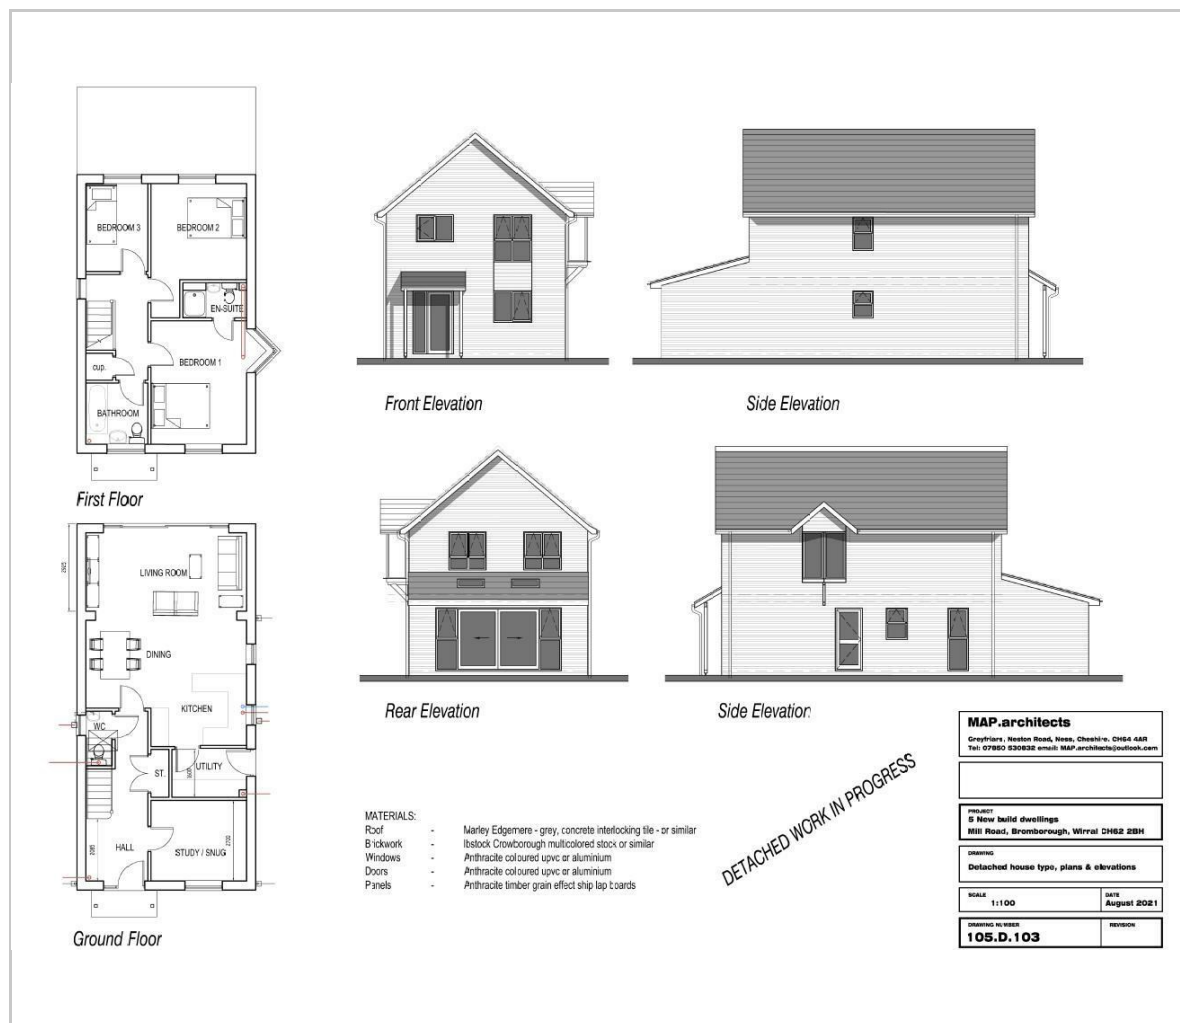

Viewing

Please contact our Brennan Ayre O'Neill - Bromborough Office on 0151 343 9060 if you wish to arrange a viewing appointment for this property or require further information.

These particulars, whilst believed to be accurate are set out as a general outline only for guidance and do not constitute any part of an offer or contract. Intending purchasers should not rely on them as statements of representation of fact, but must satisfy themselves by inspection or otherwise as to their accuracy. No person in this firm's employment has the authority to make or give any representation or warranty in respect of the property.

Brennan Ayre O'Neill
 Estate Agents | Surveyors | Property Managers

12 High Street, Bromborough, Wirral, CH62 7HA
 Tel: 0151 343 9060
 Email: Bromborough@b-a-o.com
www.b-a-o.com



19500956