


PROPOSED GROUND FLOOR PLAN

(Scale 1:50)


0 1 2 3 4 5 6 7 8 9 10 metres (for 1:100 original)


metres (for 1:50 original)

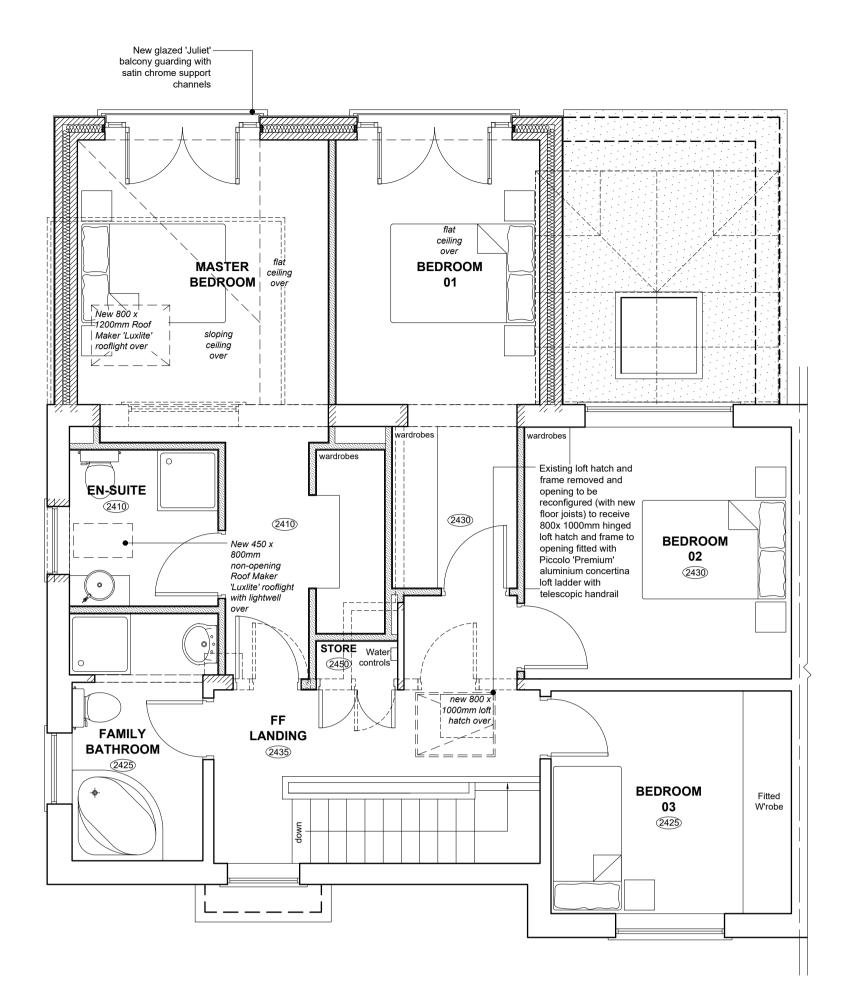

PROPOSED FIRST FLOOR PLAN


(Scale 1:50)

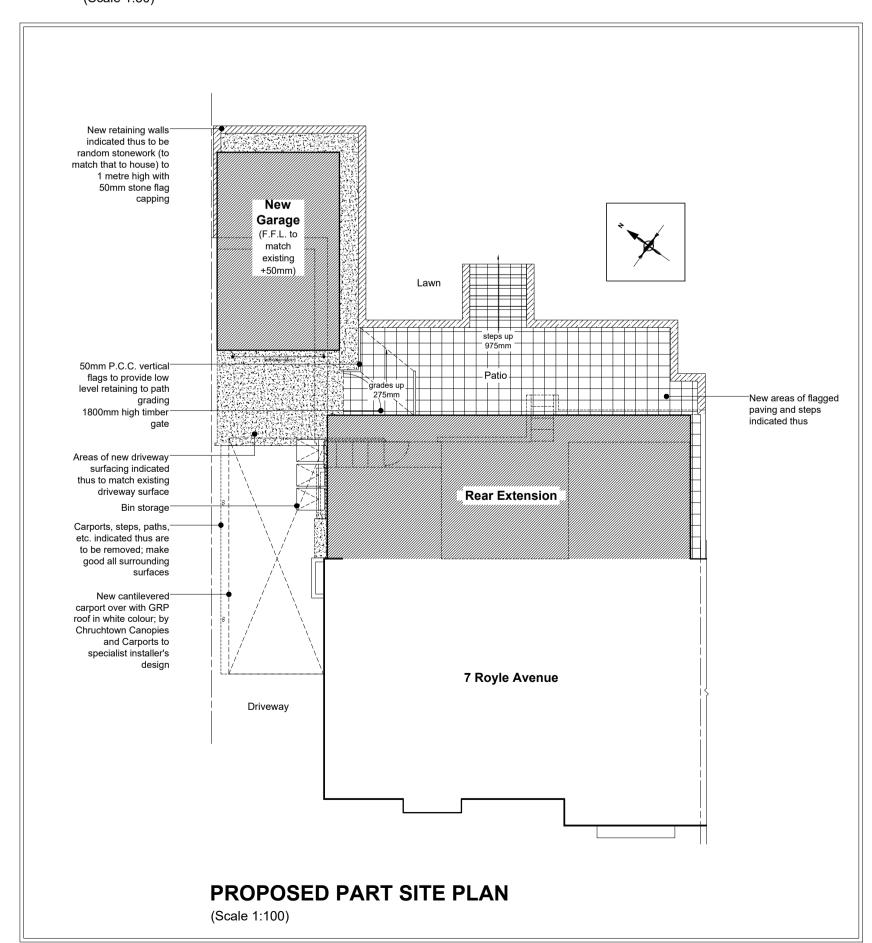

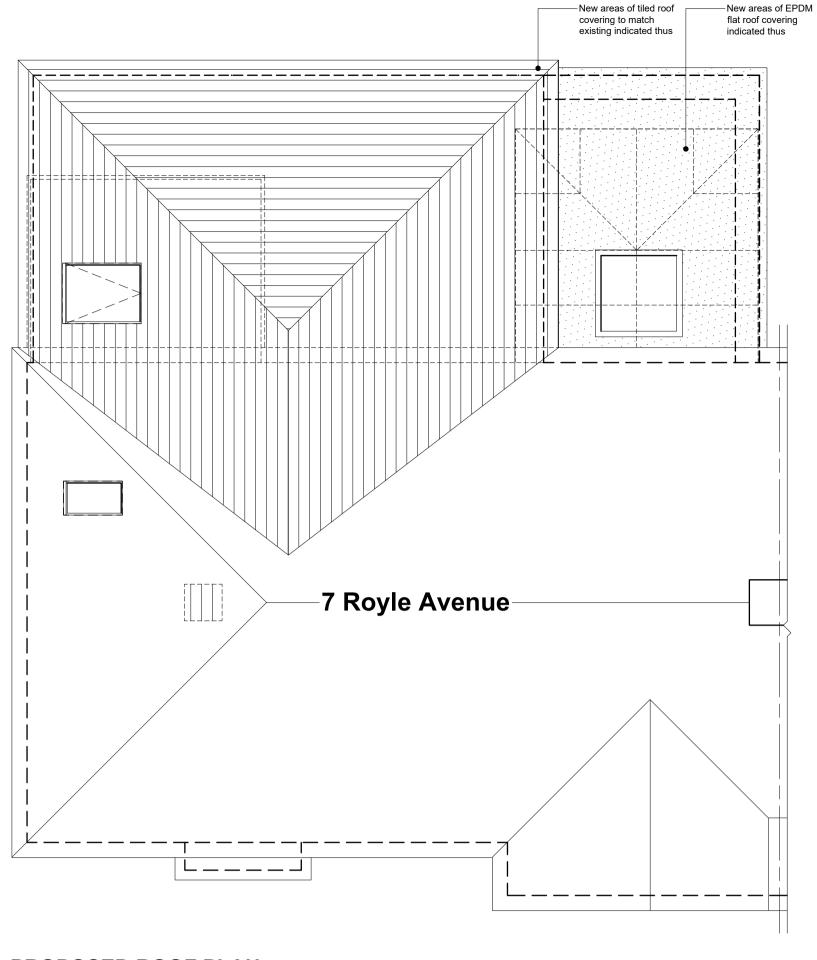

PROPOSED ROOF PLAN

(Scale 1:50)

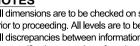

NOTES
All dimensions are to be checked on site and any discrepancies referred to the designer prior to proceeding. All levels are to be confirmed on site prior to proceeding with the work. All discrepancies between information shown on the drawing and the information shown on the specification are to be referred to the designer prior to proceeding with the works. All component sizes and references to be checked prior to the ordering of materials. Positions of existing drain runs and associated installations to be confirmed prior to proceeding and drains checked as necessary. All relevant boundary positions to be checked prior to proceeding. Any on site design changes must be reported to the designer and agreed with the relevant authority prior to proceeding. Levels shown are related to an arbitrary datum and therefore not related to ordnance datum.



GRUNDY ARCHITECTURE by DESIGN RAGRUNDY ARCHITECTURA: SERVICES LIMITED		R.A.GRUNDY ARCHITECTURAL SERVICES LIMIT 30, PARK ROAD, HADFIELD, GLOSSOP, DERBYSHIRE SKI3 2 TEL: 0774 501 3: E-MAIL: RICHARD@GRUNDYARCHITECTURE.CO.	
Project:	Proposed Alterations 7 Royle Avenue Glossop Derbyshire SK13 7RD	& Extensions	at:
Client:	Mr. D. & Mrs. R. Bradbury		
Drawing Title:	PROPOSED HOUSE AI	nd Site Plan	15
Drawn by:	R.G.	Date:	8th December 2023
Drawing No.:	2350.11	Scale:	As Shown @ A1