


1 South Elevation – The Grove street scene  
Scale – 1:50 at A1 / 1:100 at A3

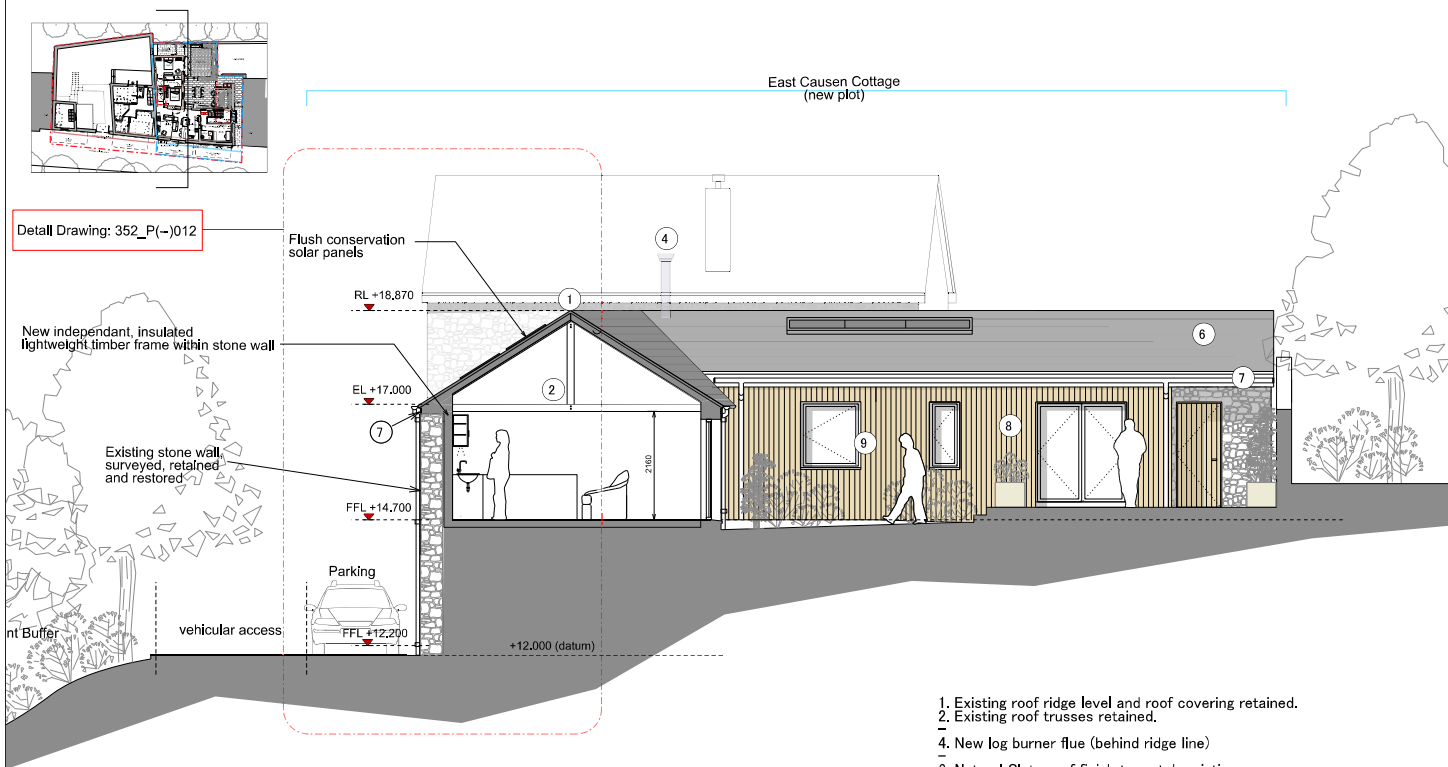

2 East Elevation A – kitchen, living & dining  
Scale – 1:50 at A1 / 1:100 at A3

#### Drawing Notes:

0 1 2 3 4 5 10M

Date	Rev	Note	Date	Rev	Note

**CSA**  
RUD SAWERS ARCHITECTS

Do NOT scale from this drawing. All dimensions are to be confirmed on-site with discrepancies reported to Rud Sawers Architects.  
All work is to conform to current building regulations.  
All materials and workmanship to conform to relevant British Standards, Codes of Practice & Manufacturers Instructions / guidelines.  
Copyright 2022 © Rud Sawers Architects.  
This drawing and its content are the property of the architect and must not be reproduced, edited or used for any purpose other than intended without written permission.  
The moral and legal right of the author is hereby asserted.

**Rud Sawers Architects**  
1 Dartmouth Close  
The Plains  
Totnes  
Devon  
TQ9 5DR  
01803 865 551  
rud@rudsawersarchitects.com  
www.rudsawersarchitects.com

Issued For: **PLANNING**  
Project: **352, East Causen Cottage**  
Scale at A3: **1:100** Date: **Nov 23**  
Scale at A1: **1:50**  
Drawing Title: **Proposed Elevations (South & East A)**  
Drawing No: **352 – P(–)011** Rev: **–**