


Oast House, Gas Street, Canterbury

As Existing

General Notes:
 DO NOT SCALE FROM THIS DRAWING
 Only visible and accessible elements of the existing structure have been surveyed by others.
 Drawing indicates general arrangement of the scheme and is not to be used as a construction/working drawing in any such way.
 Any discrepancies are to be reported to the Architect immediately.

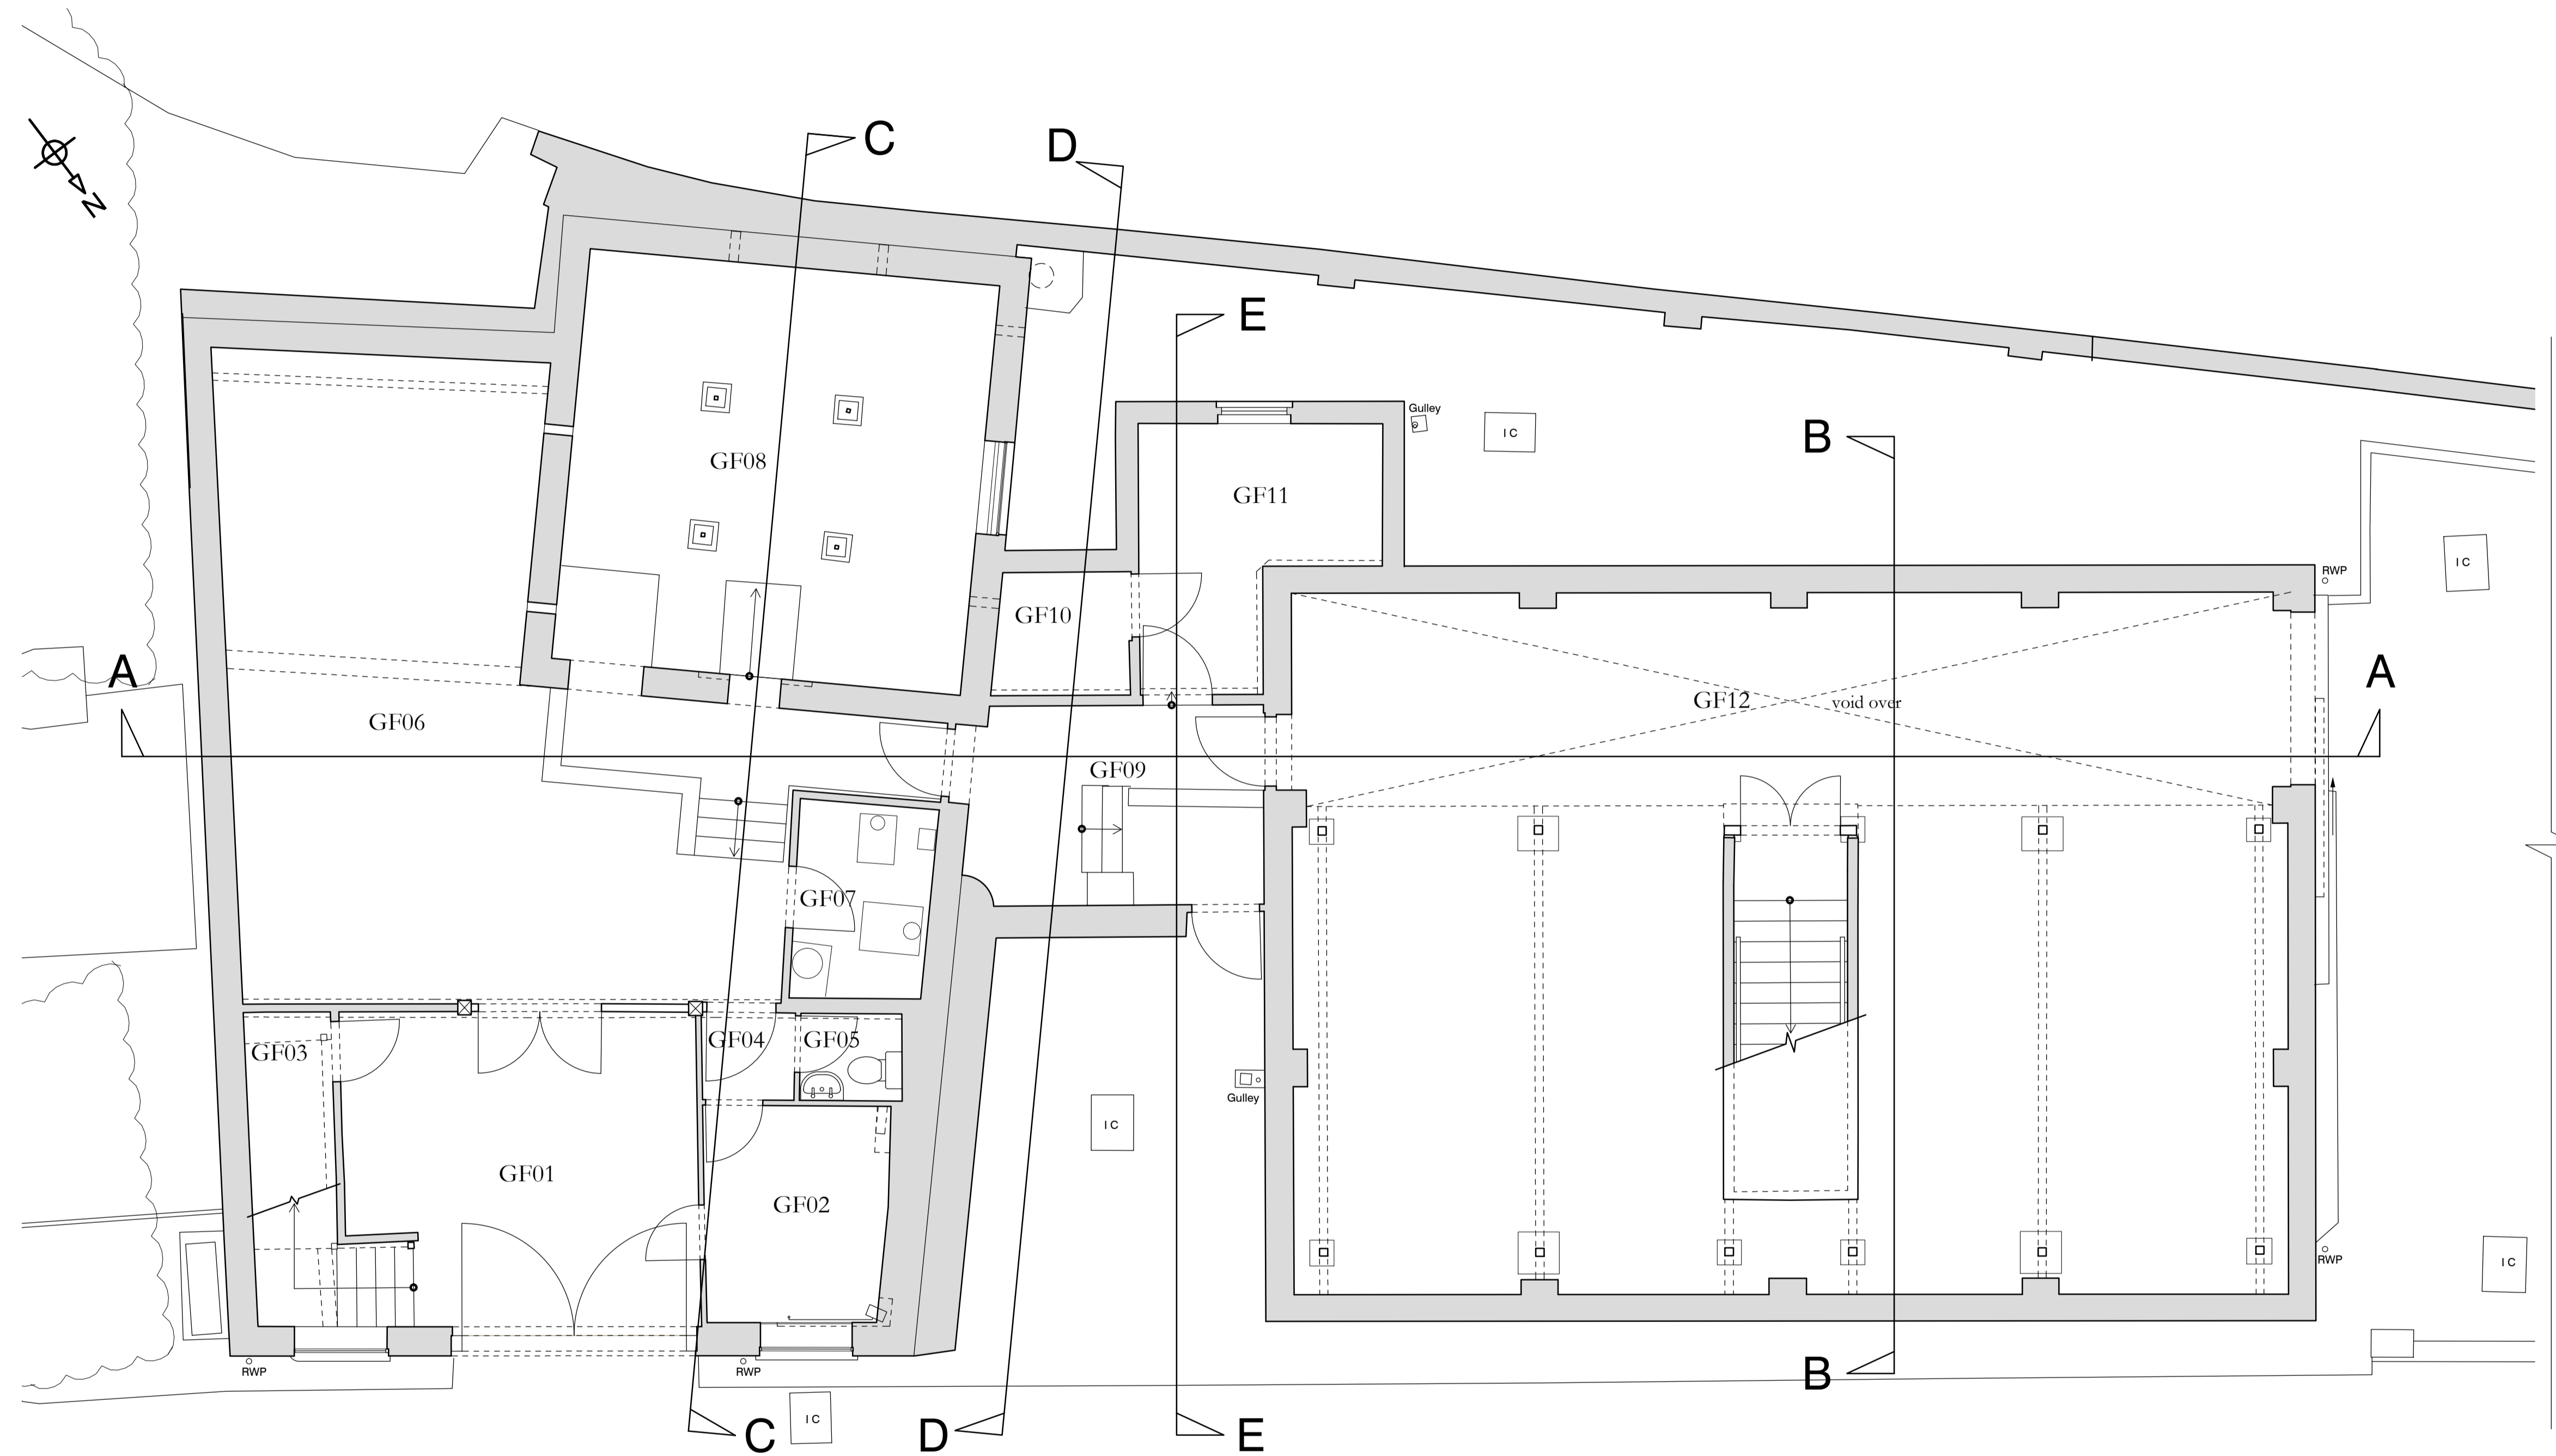


Ground Floor Plan

Survey Drawing

Project: Oast House, Gas Street, Canterbury
Client: Christian Edge
Title: Existing Ground Floor Plans
Drawing No.: OHG/19/21
Scale: 1:50 @ A1
Date: October 2019
Drawn: DS & MR
Amendments:

Anthony Swaine
 ARCHITECTURE LTD
 Conservation • Design Consultancy • Listed Buildings
 Urban Design • Joinery Detailing • Traditional Shopfronts

The Bastion Tower - 16 Pound Lane - Canterbury CT1 2BZ
 Tel. (01227) 462680, Fax. (01227) 472743
 Email: mail@anthonyswaine.co.uk
 www.anthonyswaine.co.uk

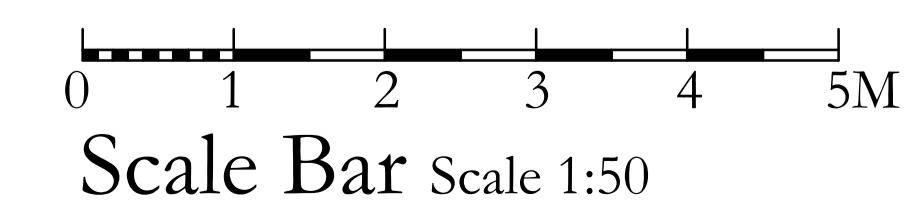


This drawing and all information herein is copyright and remains the property of the Architect. No responsibility will be taken by the Architect where clients and/or builders or persons proceed with the project without the supervisory services of the Architect, or who carry out works being variations, variations, or who may possess, interpret, restrict without the Architect's authority or depart from the information as shown upon the said drawing. Wherever square dimensions are given they are to be accepted in preference to scaled sizes. The Contractor is responsible for verifying all dimensions shown hereon and for advising the Architect of any discrepancies before starting affected work in hand. No claims will be entertained for demolition, alteration or making good of any work which may be required by the Architect resulting from the Contractor's failure to advise him of any such discrepancies.

Oast House, Gas Street, Canterbury

As Proposed

General Notes:
 DO NOT SCALE FROM THIS DRAWING
 Only visible and accessible elements of the existing structure have been surveyed by others.
 Drawing indicates general arrangement of the scheme and is not to be used as a construction/working drawing in any such way.
 Any discrepancies are to be reported to the Architect immediately.

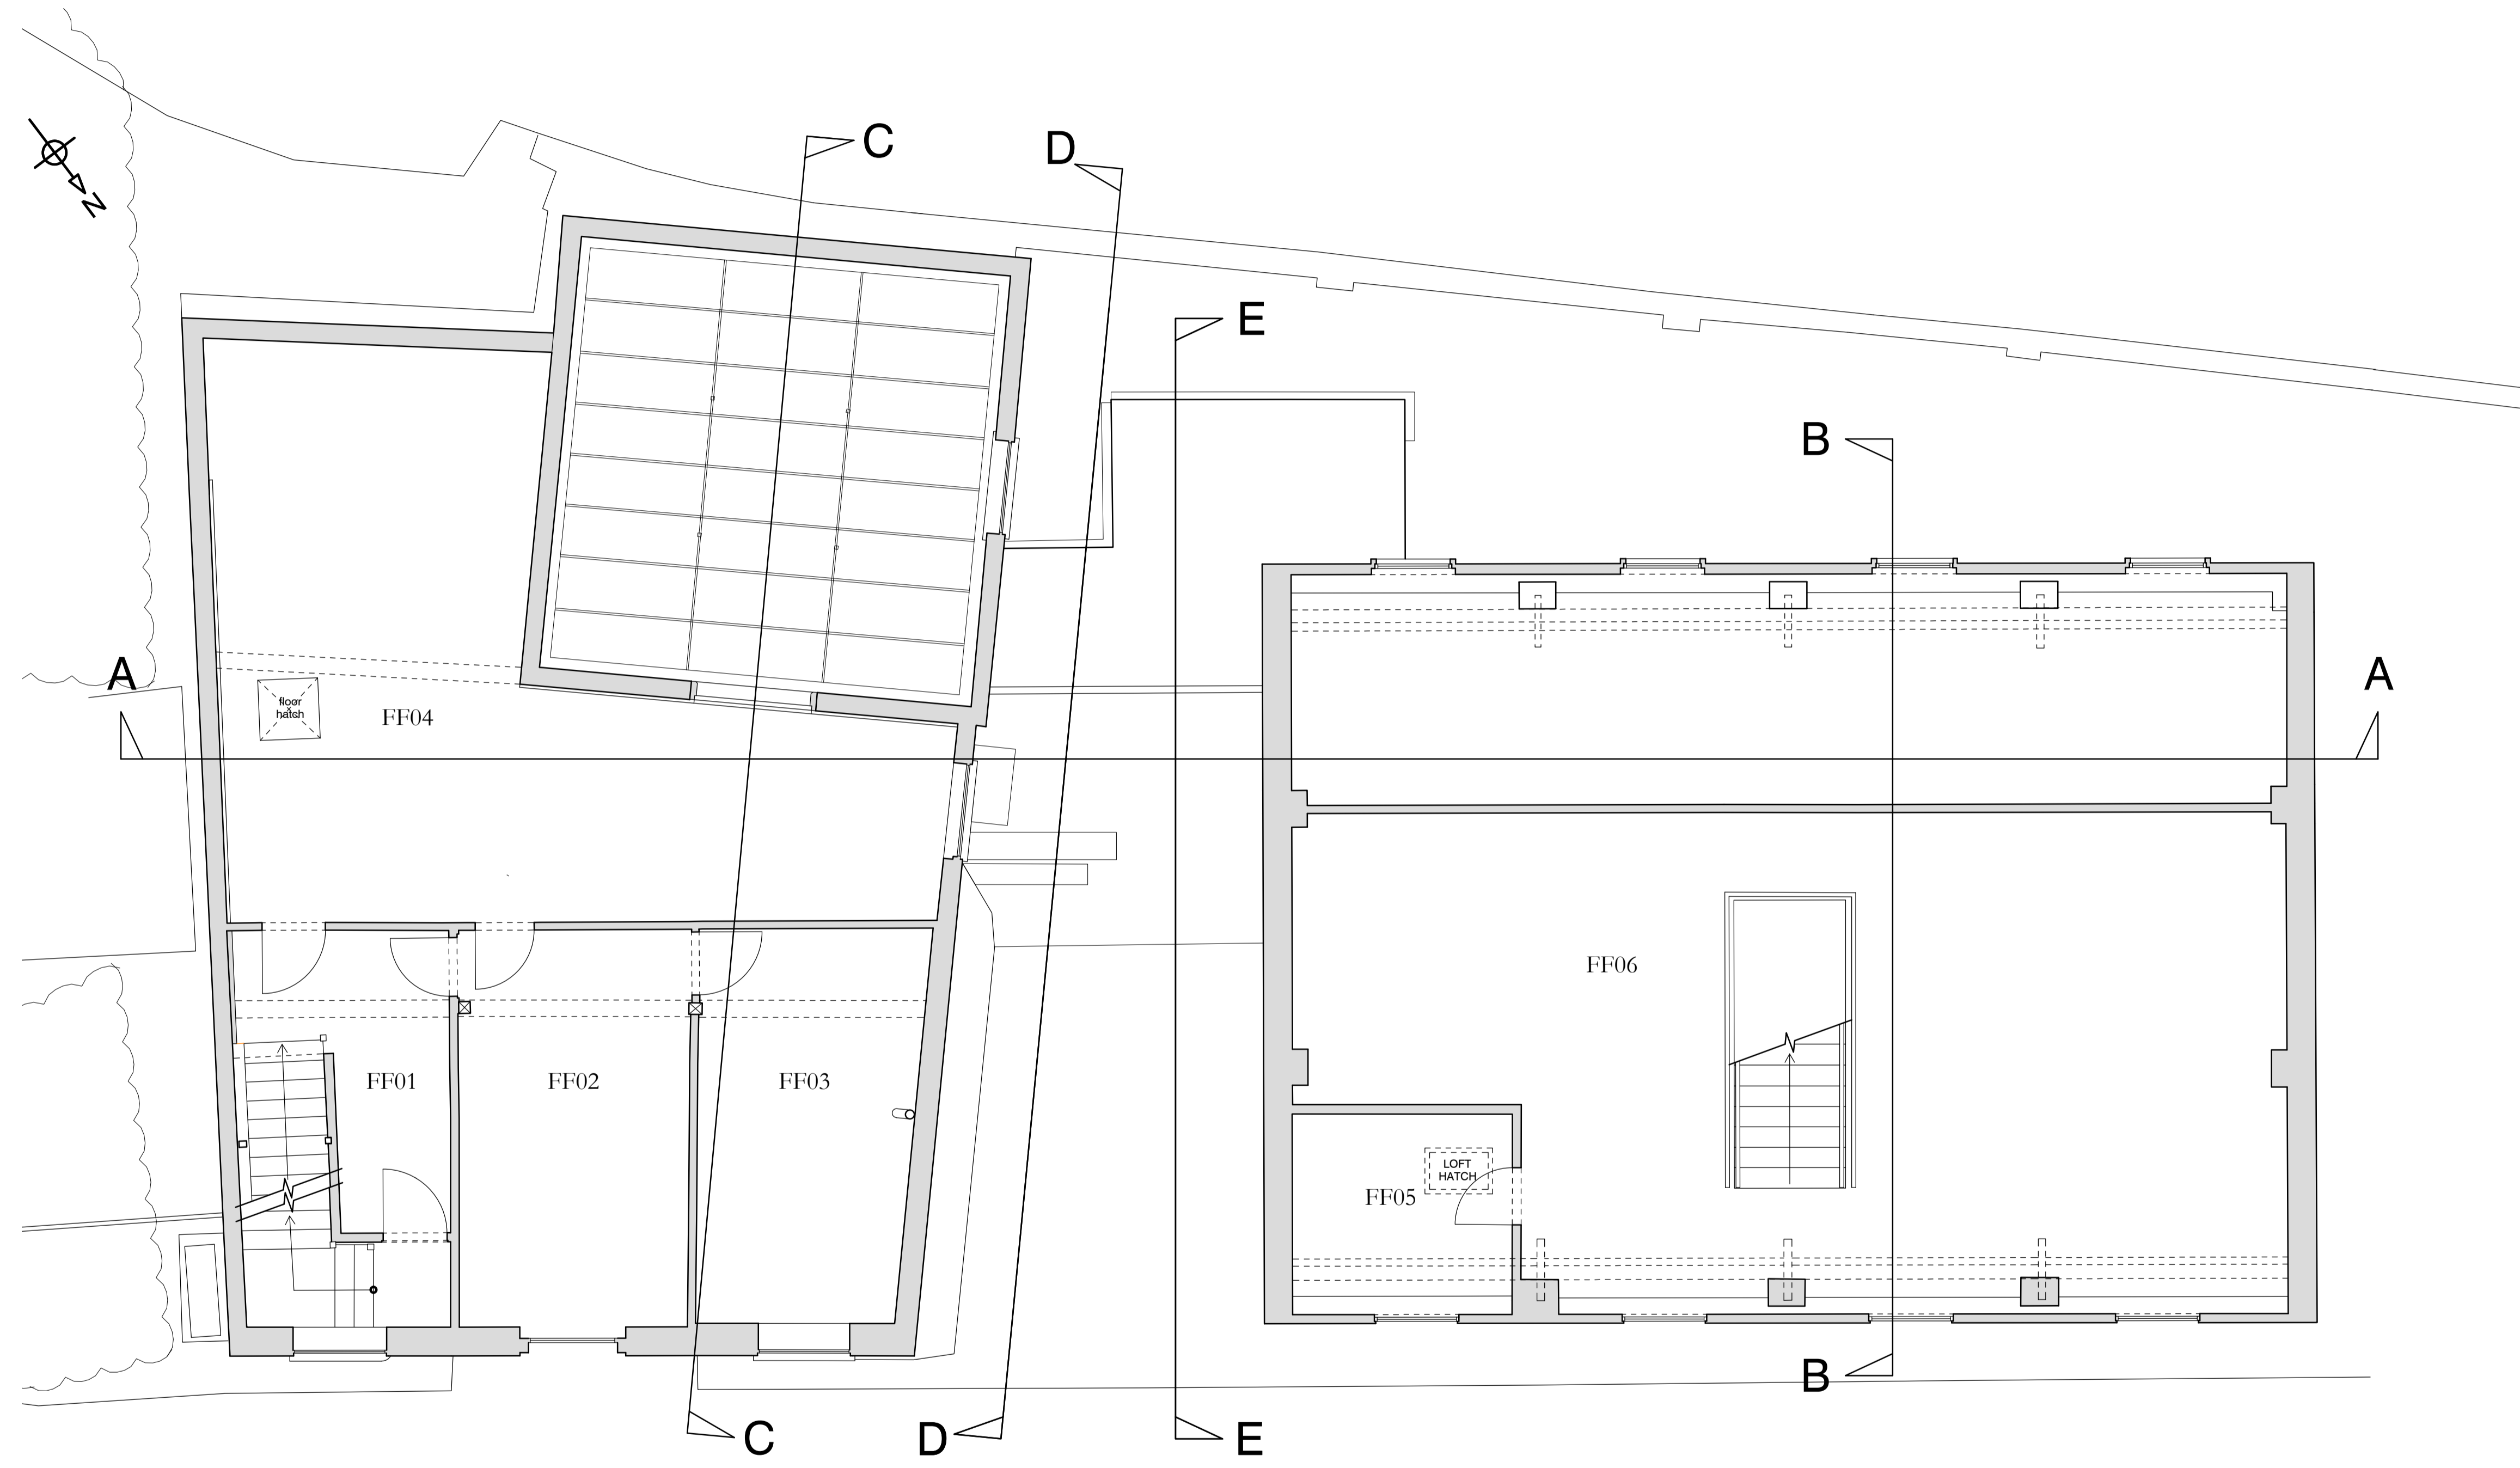


First Floor Plan

Survey Drawing

Project:	Oast House, Gas Street, Canterbury
Client:	Christian Edge
Title:	Existing First Floor Plans
Drawing No.:	OHG/19/22
Scale:	1:50 @ A1
Date:	October 2019
Drawn:	DS & MR
Amendments:	

Anthony Swaine
 ARCHITECTURE LTD
 Conservation • Design Consultancy • Listed Buildings
 Urban Design • Joinery Detailing • Traditional Shopfronts

The Bastion Tower - 16 Pound Lane - Canterbury - CT1 2BZ
 Tel. (01227) 462680, Fax. (01227) 472743
 Email: mail@anthonyswaine.co.uk
 www.anthonyswaine.co.uk

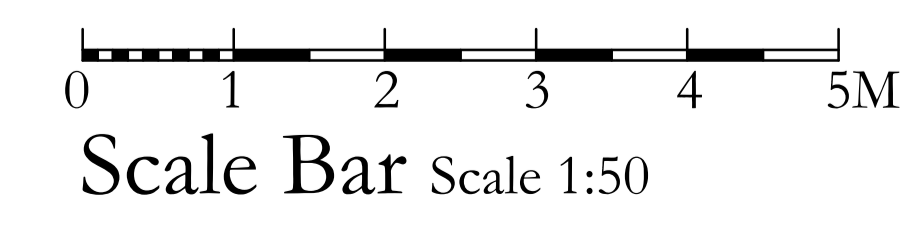

This drawing and all information herein is copyright and remains the property of the Architect; permission could follow any breach of the copyright. This drawing is for guidance purposes only and/or for obtaining Local Authority consent. No responsibility will be taken by the Architect where clients and/or builders or persons proceed with the project without the supervisory services of the Architect, or who carry out works being alterations, variations, or who may omit, interpret, restrict without the Architect's authority or depart from the information as shown upon the said drawing. Wherever figures and dimensions are given they are to be accepted in preference to scaled sizes. The Contractor is responsible for verifying all dimensions shown hereon and for advising the Architect of any discrepancies before starting affected work in hand. No claims will be entertained for demolition, alteration or making good of any work which may be required by the Architect resulting from the Contractor's failure to advise him of any such discrepancies.

Oast House, Gas Street, Canterbury

As Existing


General Notes:

DO NOT SCALE FROM THIS DRAWING

Only visible and accessible elements of the existing structure have been surveyed by others.

Drawing indicates general arrangement of the scheme and is not to be used as a construction/working drawing in any such way.

Any discrepancies are to be reported to the Architect immediately.

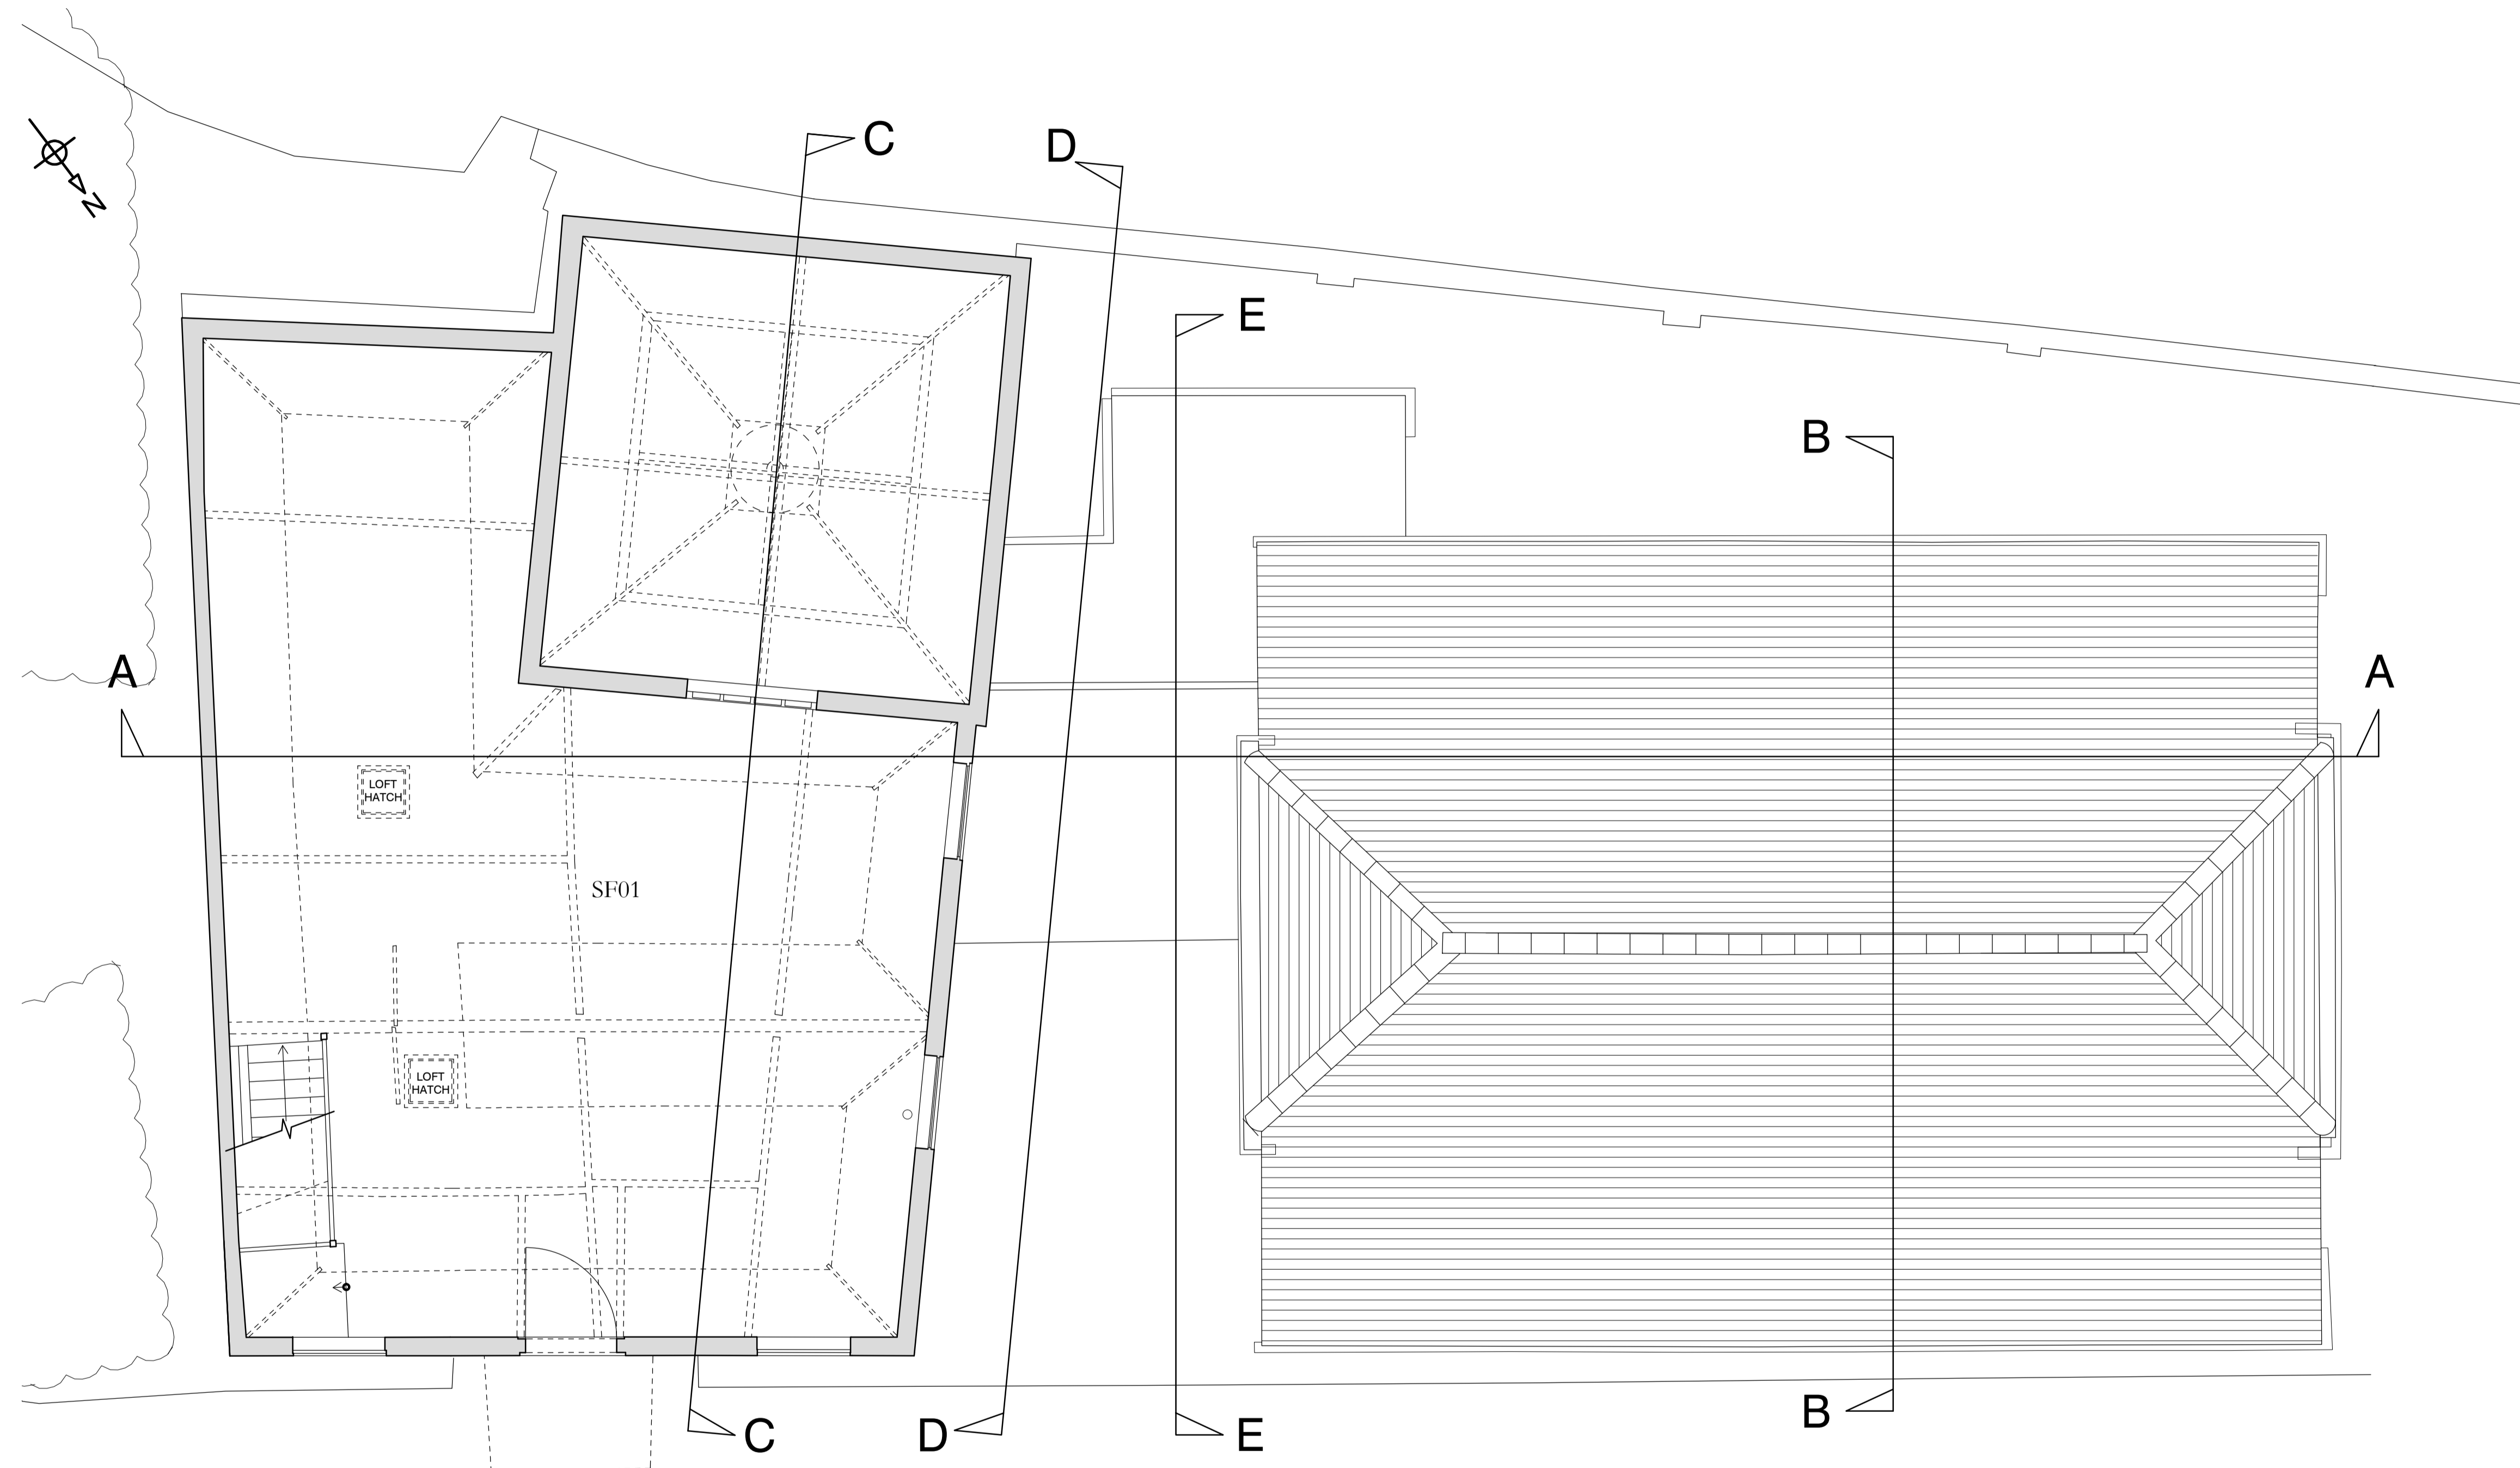

Second Floor Plan

Survey Drawing

Project: Oast House, Gas Street, Canterbury

Client: Christian Edge

Title: Existing Second Floor Plans

Drawing No.: OHG/19/23

Scale: 1:50 @ A1

Date: October 2019

Drawn: DS & MR

Amendments:

Anthony Swaine
ARCHITECTURE LTD


Conservation • Design Consultancy • Listed Buildings
Urban Design • Joinery Detailing • Traditional Shopfronts

The Bastion Tower - 16 Pound Lane - Canterbury - CT1 2BZ

Tel. (01227) 462680, Fax. (01227) 472743

Email: mail@anthonyswaine.co.uk

www.anthonyswaine.co.uk

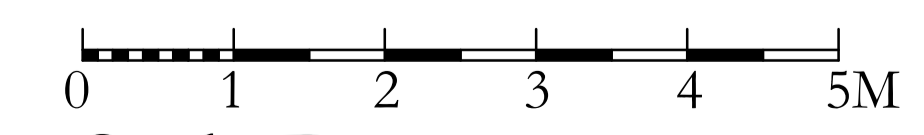

Scale Bar Scale 1:50

This drawing and all information herein is copyright and remains the property of the Architect. No part of this drawing may be reproduced, stored in a retrieval system, or transmitted in any form or by any means, electronic, mechanical, photocopying, recording, or by any information storage and retrieval system, without the prior written permission of the Architect. The Contractor is responsible for verifying all dimensions shown hereon and for advising the Architect of any discrepancies before printing affected work in hand. No claims will be entertained for demolition, alteration or making good of any work which may be required by the Architect resulting from the Contractor's failure to advise him of any such discrepancies.