




Front Elevation - House Type A

Scale: 1 : 100



Side (02) Elevation - House Type A

Scale: 1 : 100

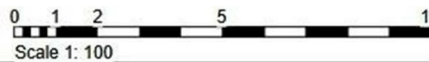



PROJECT INFORMATION Proposed Housing Development 50 Mind Heath Road Sandbach	PROJECT REF: 24006	DRAWING TITLE Proposed Elevations - House Type A (Sheet 1 of 2)	STATUS CODE: S0 PURPOSE OF ISSUE: Work in Progress
MODEL REF & VERSION:	CUSTOMER:	CLIENT REF:	REFERENCE SHEET: 10-011

Rev.	Description	Date	By	App. By
0	First changed to Hip Roof	05.08.2024	PWJ	PWJ
1	Reduced Gross Area	20.07.2024	PWJ	PWJ
2	Layout Revised to be Semi-Detached unit	18.08.2024	PWJ	PWJ
3	Layouts adjusted to meet M&P	28.01.2024	PWJ	PWJ
4	Issued for comment	12.02.2024	PWJ	PWJ

ORIGINAL BY:	DATE:	APPROVED BY:
PWJ	12-12-18	Lawrence

R WATSON DESIGN SERVICES LTD.
 CHARTERED ARCHITECTURAL TECHNOLOGIST


e: info@rwdtsd.com m: 07543 552554
 @: www.rwdtsd.com
 25 Eaton Lane | Devonham | Northwich | Cheshire | CW9 5SL

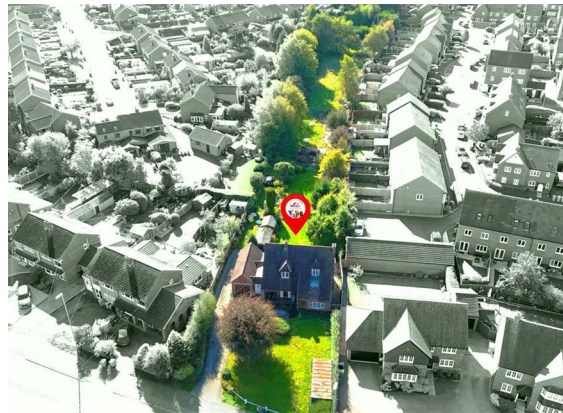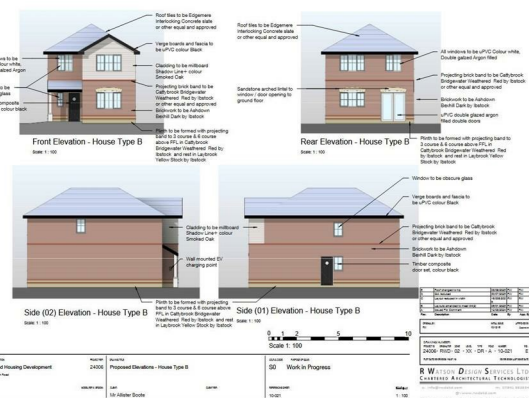

0 Bed
 Land - Building Plot
 located in

Asking Price £650,000



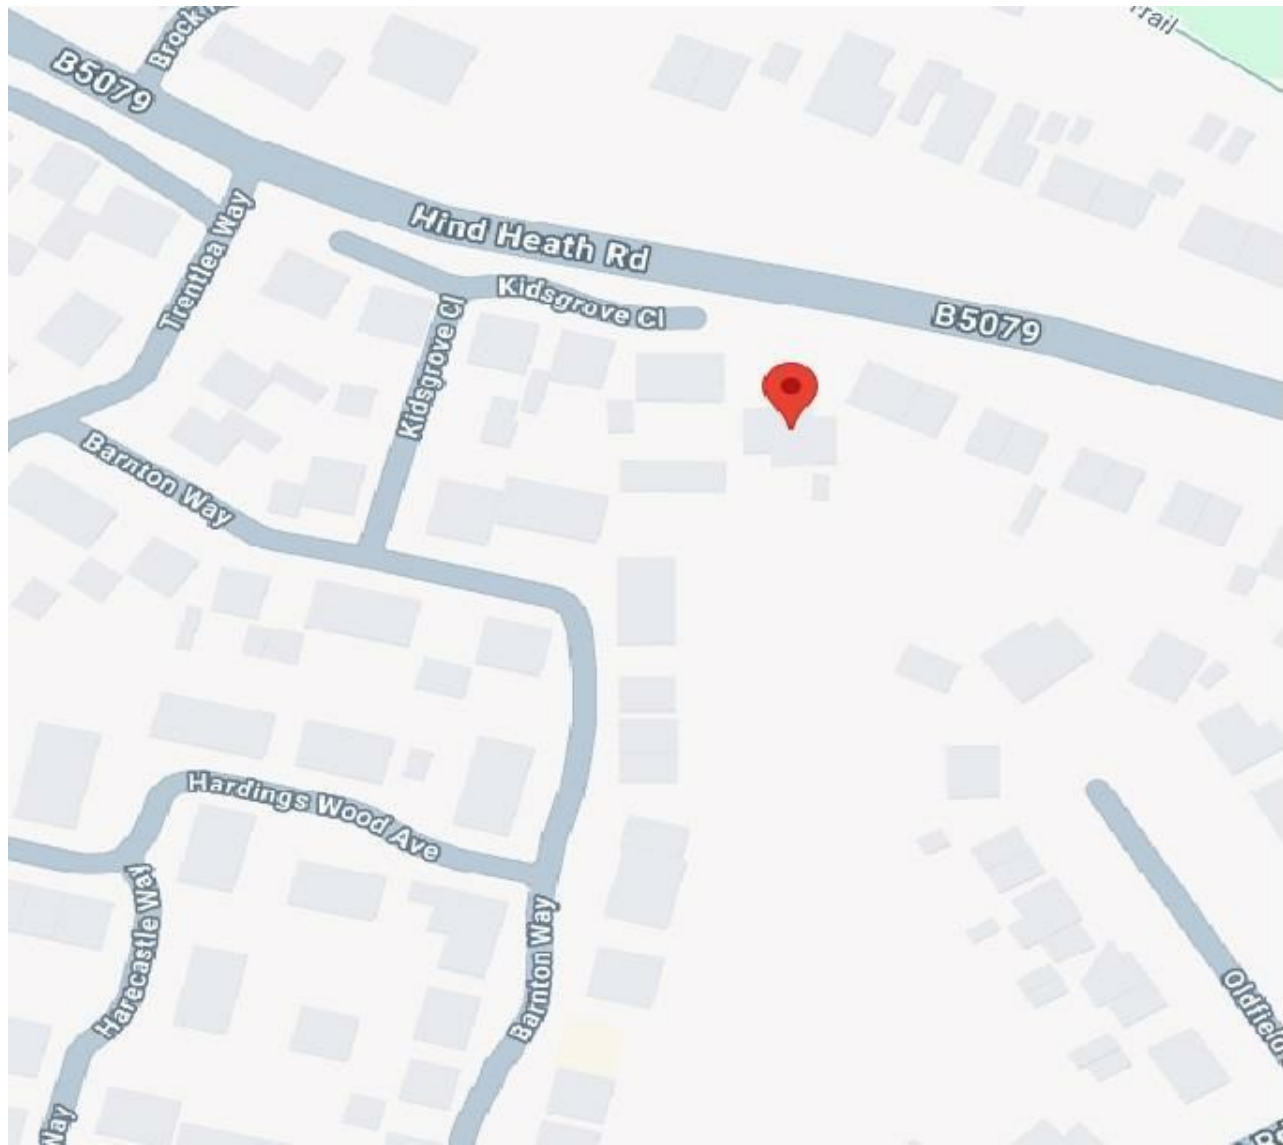

DIRECTIONS

CONTACT

2 High Town
Sandbach
Cheshire
CW11 1GA

E: sales@cheshire-property.com
T: 01270 766656
cheshire-property.com

