



Ground floor and mezzanine 'E Use' unit which may suit retail, light-industrial and other similar uses. Flexible lease terms available.

275 CRICKLEWOOD BROADWAY

NW2 6NX

Retail
TO LET

3,303 sq ft
(306.86 sq m)

- Prominent Retail Frontage
- Rear loading and access
- Good condition
- Excellent ceiling height (in front part)
- Mezzanine floor
- The property is available for 2 years with a rolling mutual break clause after 12 months

Summary

Available Size	3,303 sq ft
Rent	£10 per sq ft
Rates Payable	£11,601.75 per annum
Rateable Value	£23,250
EPC Rating	Upon Enquiry

Description

Prominent ground floor retail showroom available. The unit comprises 3,303 sq ft GIA, including a 963 sq ft mezzanine. The unit is in good condition and benefits from rear loading and access.


Accommodation

The accommodation comprises the following areas:

Name	sq ft	sq m	Availability
Ground	2,340	217.39	Available
Mezzanine	963	89.47	Available
Total	3,303	306.86	

Terms

Available on flexible lease terms.

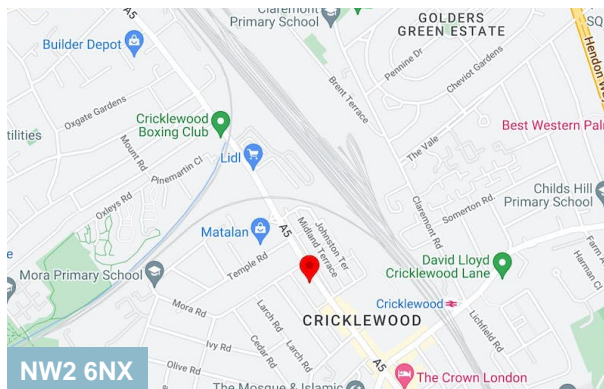

Viewing & Further Information



Peter Wilson

0207 4439862 | 07896678182
peter@dutchanddutch.com




Jack Ezekiel

02074439867 | 07572346013
jack@dutchanddutch.com

More properties @ dutchanddutch.com

HASSOP ROAD

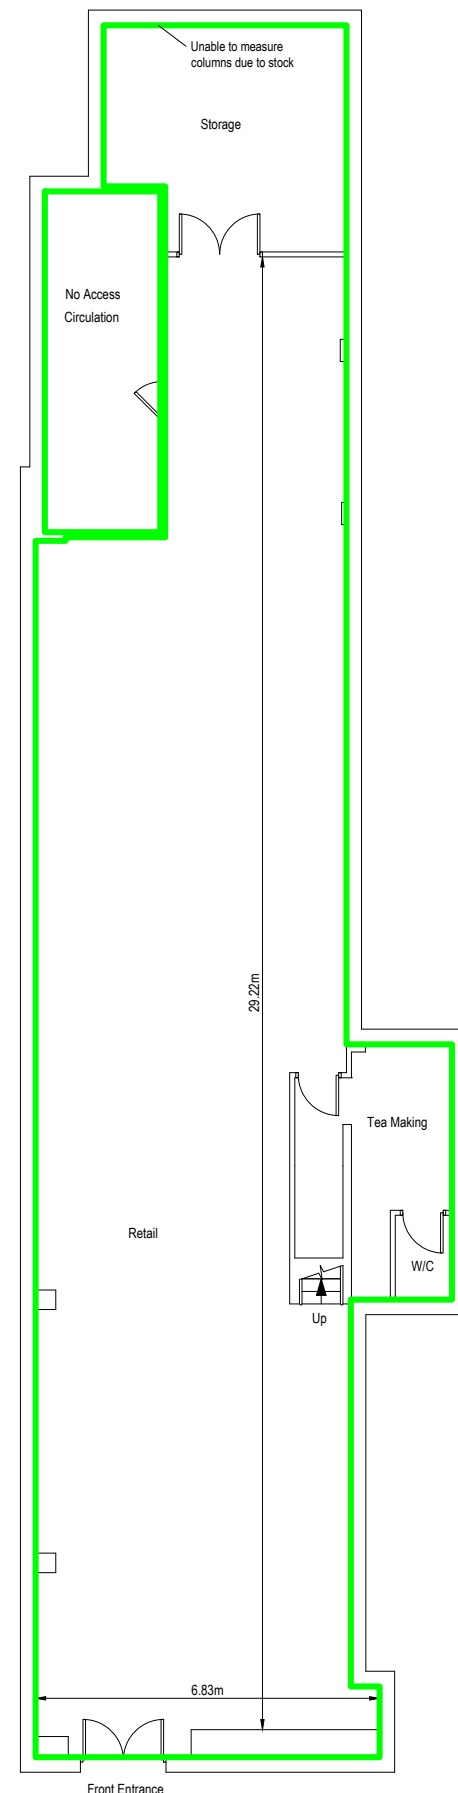

CRICKLEWOOD BROADWAY


Ground Floor

Gross Internal Area

GIA Retail:	201.84 sq m	2,173 sq ft
GIA Circulation:	15.47 sq m	167 sq ft

ASHFORD ROAD

MORA ROAD

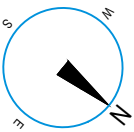

Scale 1:150 @ A3



- DO NOT SCALE FROM THIS DRAWING. USE FIGURED DIMENSIONS ONLY.
- ALL DIMENSIONS ARE IN MILLIMETRES UNLESS STATED OTHERWISE.
- THE CONTRACTOR IS TO CHECK DRAWINGS AND TO VERIFY ALL DIMENSIONS ON SITE BEFORE COMMENCING ANY WORK OR MAKING ANY SHOP DRAWINGS.
- THIS DRAWING IS THE PROPERTY OF PRE SURVEYORS LIMITED. COPYRIGHT IS RESERVED BY THEM AND THE DRAWING IS ISSUED ON THE CONDITION THAT IT IS NOT COPIED, REPRODUCED, RETAINED OR DISCLOSED TO ANY UNAUTHORISED PERSON, EITHER WHOLLY OR IN PART, WITHOUT THE CONSENT IN WRITING OF PRE SURVEYORS LIMITED.
- ALL STRUCTURAL ELEMENTS ARE ASSUMED AND ARE SUBJECT TO REVIEW BY A QUALIFIED STRUCTURAL ENGINEER.

PROJECT	275 Cricklewood Broadway Cricklewood NW2 6NY (Curtains Direct Ltd)		
DRAWING TITLE	Ground Floor Plan		
SCALE	1:150 @ A3		
Area Measurement Report			
DRAWN BY	JC_10/12/19	DATE OF INSPECTION	03/12/19
QA ASSESSOR	MB	DRAWING NO.	10116416_B10



CONTACT	E: surveys@presurveyors.co.uk London: +44 (0) 20 7233 6688 Croydon: +44 (0) 20 8408 3000 Bristol: +44 (0) 1172 39 9303 W: www.presurveyors.co.uk
---------	--

HASSOP ROAD

275 Cricklewood Broadway


Cricklewood, NW2 6NY (Curtains Direct Ltd)

Mezzanine Floor


Gross Internal Area

GIA:	89.50 sq m	963 sq ft
------	------------	-----------

ASHFORD ROAD

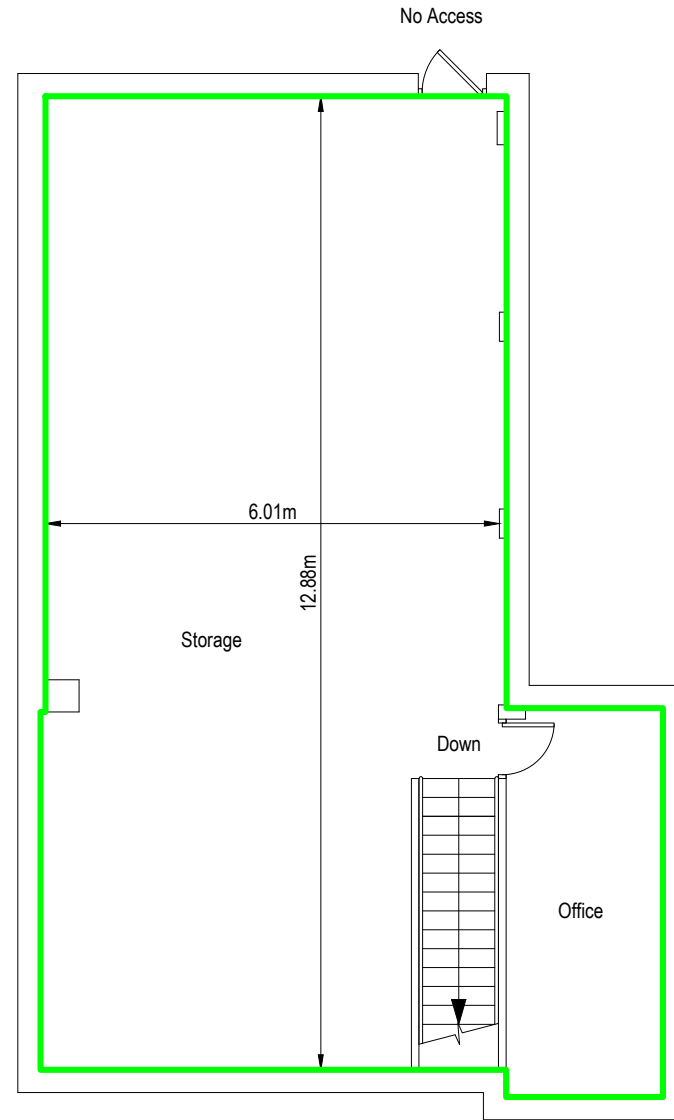

MORA ROAD

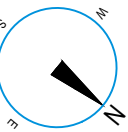

Scale 1:100 @ A3



PROJECT	275 Cricklewood Broadway Cricklewood NW2 6NY (Curtains Direct Ltd)		
DRAWING TITLE	Mezzanine Floor Plan		
SCALE	1:100 @ A3		
Area Measurement Report			
DRAWN BY	JC_09/12/19	DATE OF INSPECTION	03/12/19
QA ASSESSOR	MB	DRAWING NO.	10116416_B11



CONTACT

E: surveys@presurveyors.co.uk
 London: +44 (0) 20 7233 6688
 Croydon: +44 (0) 20 8408 3000
 Bristol: +44 (0) 1172 39 9303
 W: www.presurveyors.co.uk

- DO NOT SCALE FROM THIS DRAWING. USE FIGURED DIMENSIONS ONLY.
- ALL DIMENSIONS ARE IN MILLIMETRES UNLESS STATED OTHERWISE.
- THE CONTRACTOR IS TO CHECK DRAWINGS AND TO VERIFY ALL DIMENSIONS ON SITE BEFORE COMMENCING ANY WORK OR MAKING ANY SHOP DRAWINGS.
- THIS DRAWING IS THE PROPERTY OF PRE SURVEYORS LIMITED. COPYRIGHT IS RESERVED BY THEM AND THE DRAWING IS ISSUED ON THE CONDITION THAT IT IS NOT COPIED, REPRODUCED, RETAINED OR DISCLOSED TO ANY UNAUTHORISED PERSON, EITHER WHOLLY OR IN PART, WITHOUT THE CONSENT IN WRITING OF PRE SURVEYORS LIMITED.
- ALL STRUCTURAL ELEMENTS ARE ASSUMED AND ARE SUBJECT TO REVIEW BY A QUALIFIED STRUCTURAL ENGINEER.

CRICKLEWOOD BROADWAY