

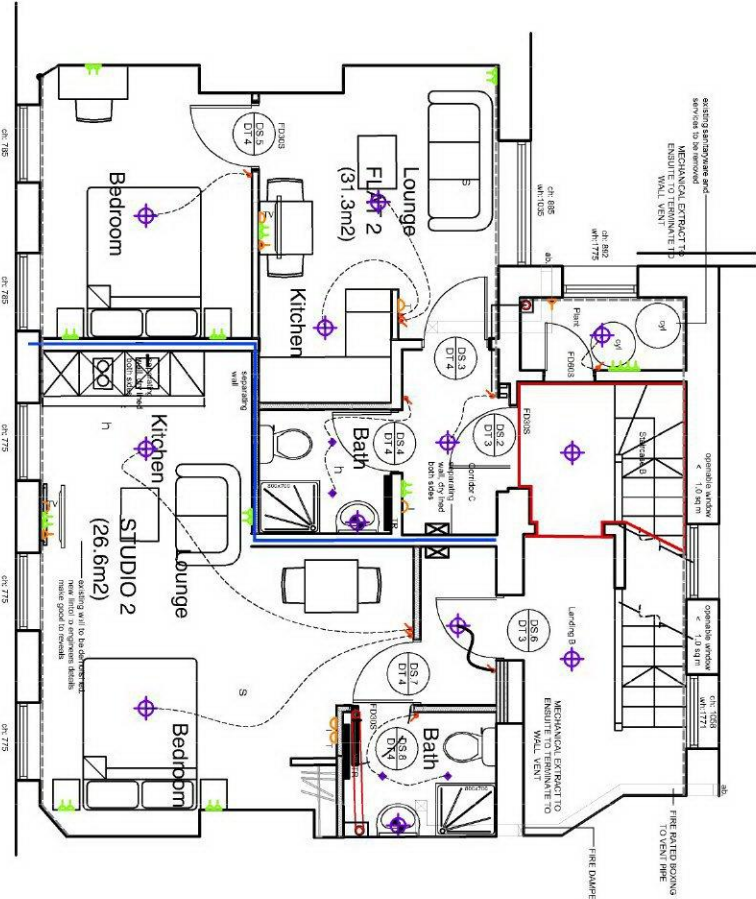



(C) This drawing is copyright. DO NOT SCALE FROM THIS DRAWING. Dimensions to be checked on site prior to work being carried out. This drawing is for the purpose of submitting a planning application only and it is to be read in conjunction with all other drawings and information in connection with the scheme. Any discrepancies to be reported to Callingham Architects Limited in writing prior to works commencing. Callingham Architects Limited is not responsible for any errors or omissions in this drawing and proceeding no unauthorised copying. Callingham Architects Limited

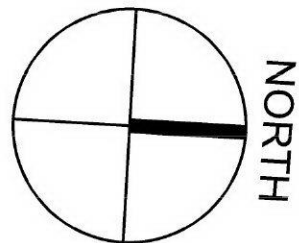


Existing Second Floor Plan

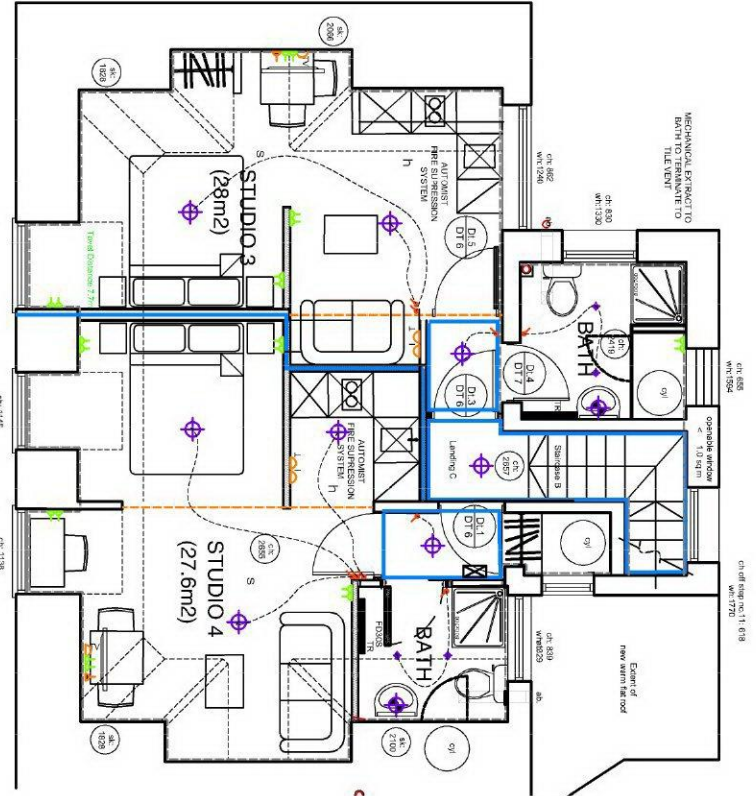


Existing Third Floor Plan

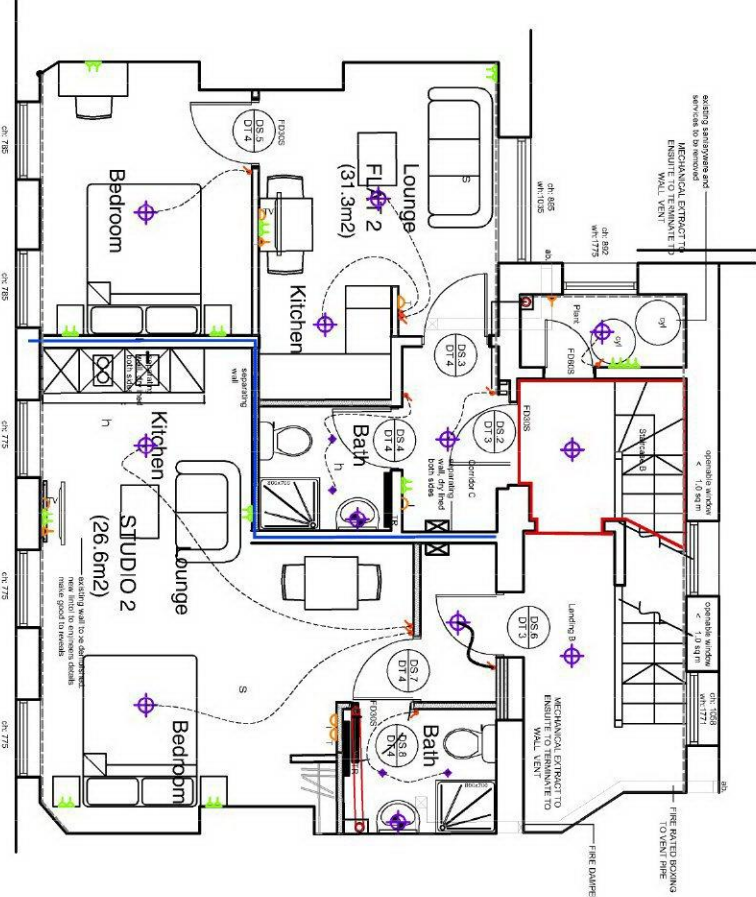


Proposed Second Floor Plan
(as exg)

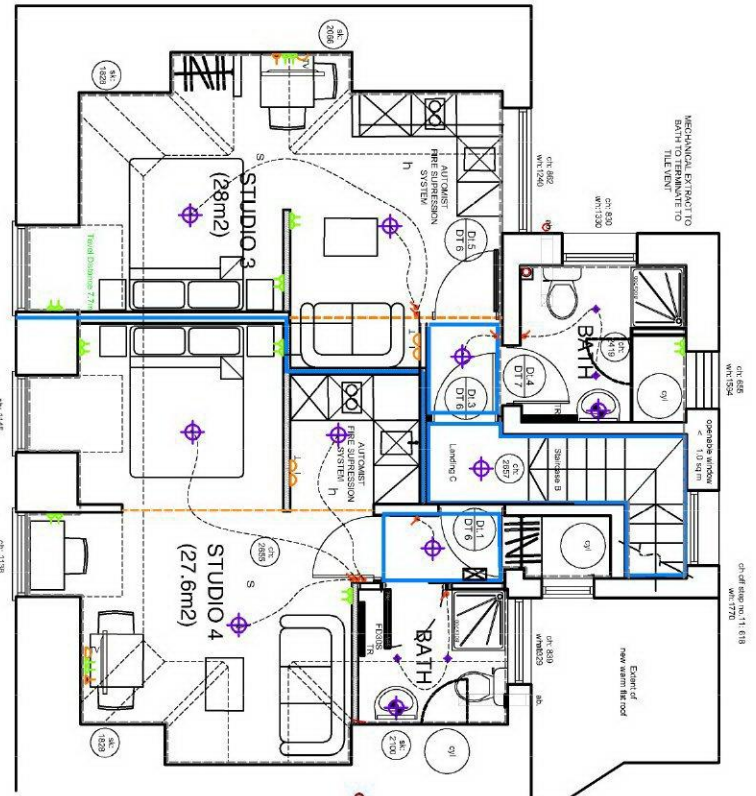


Proposed Third Floor Plan
(as exg)

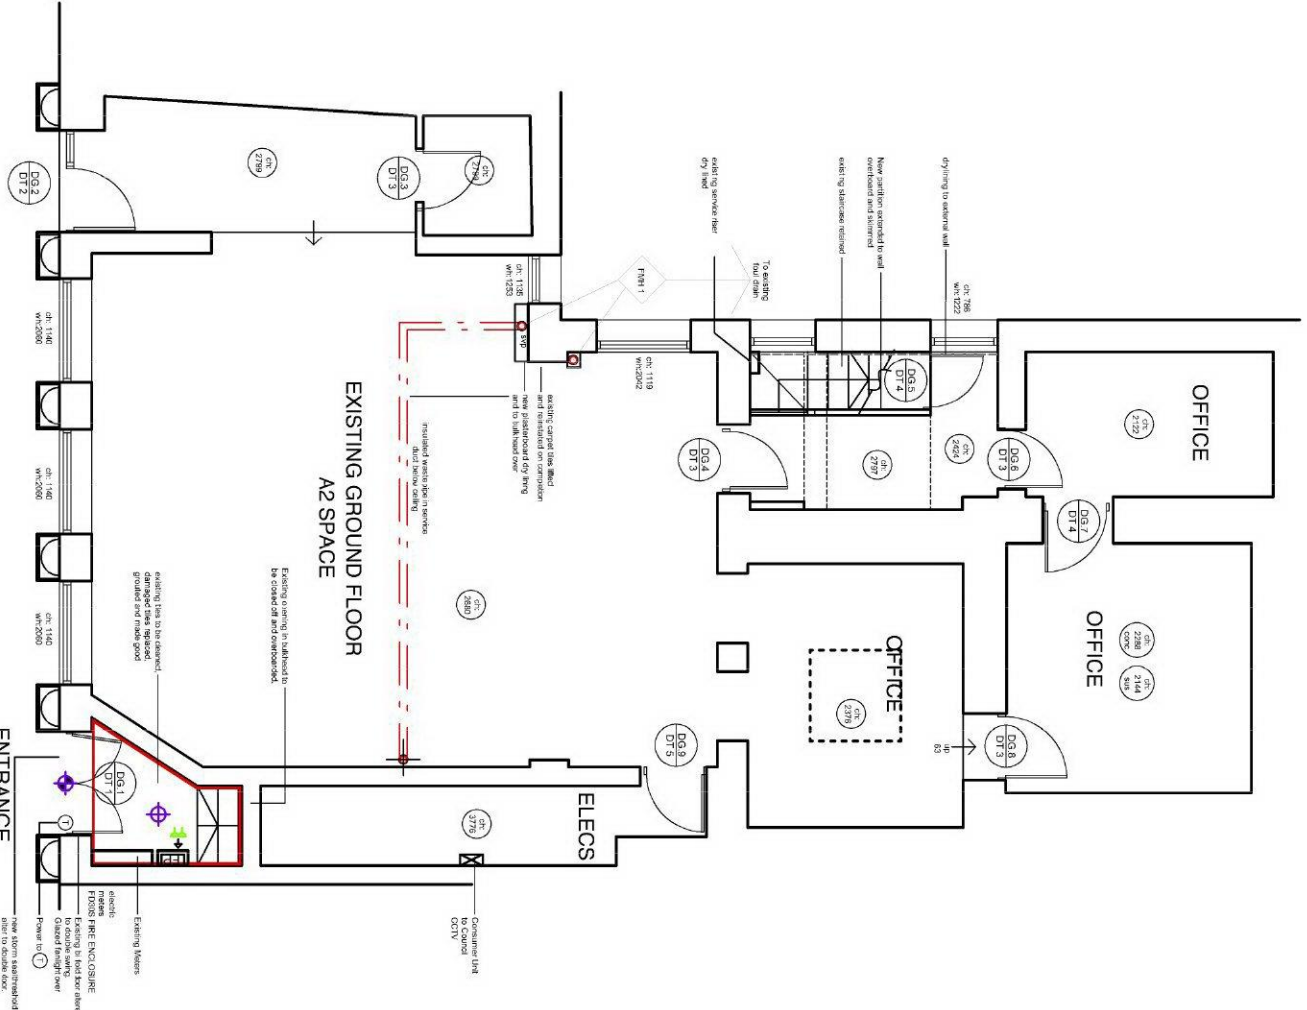

Existing Ground Floor Plan

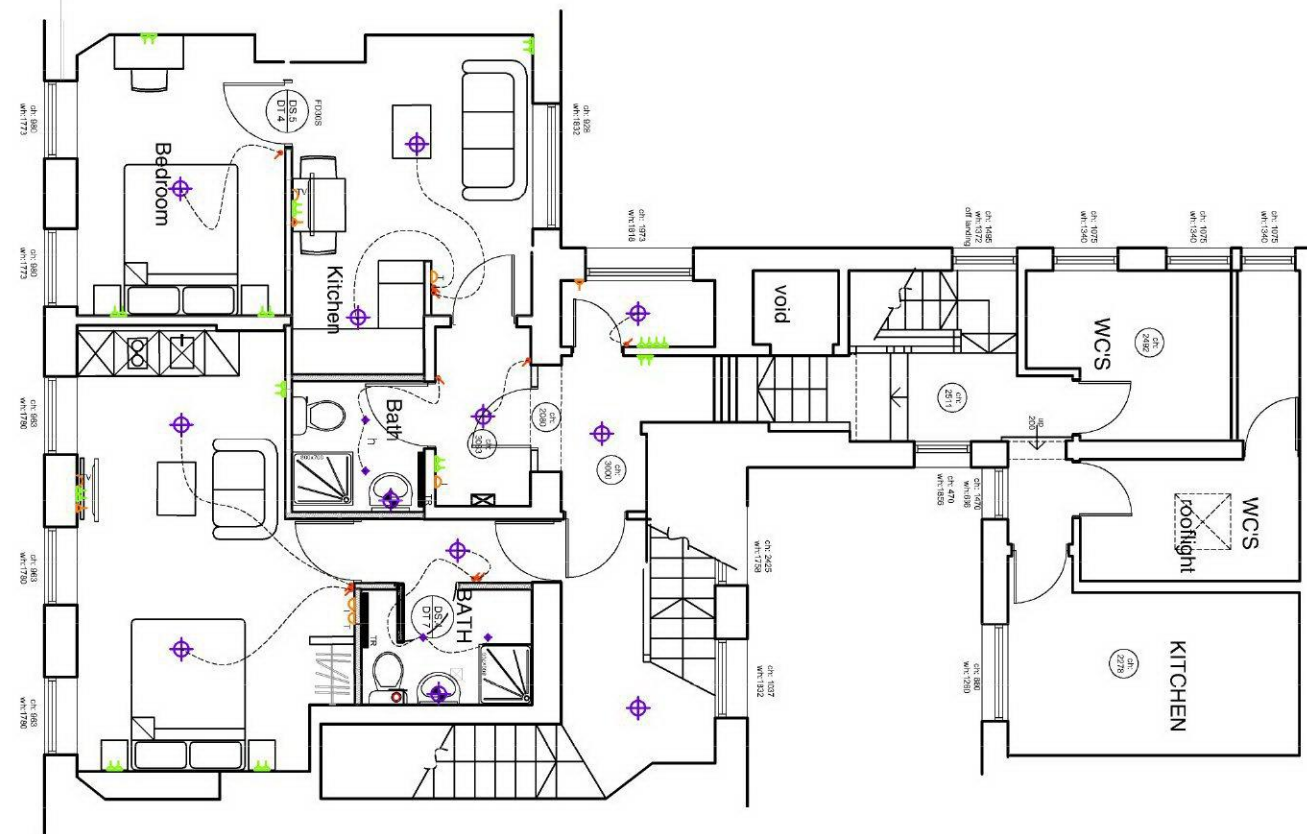


Existing First Floor Plan

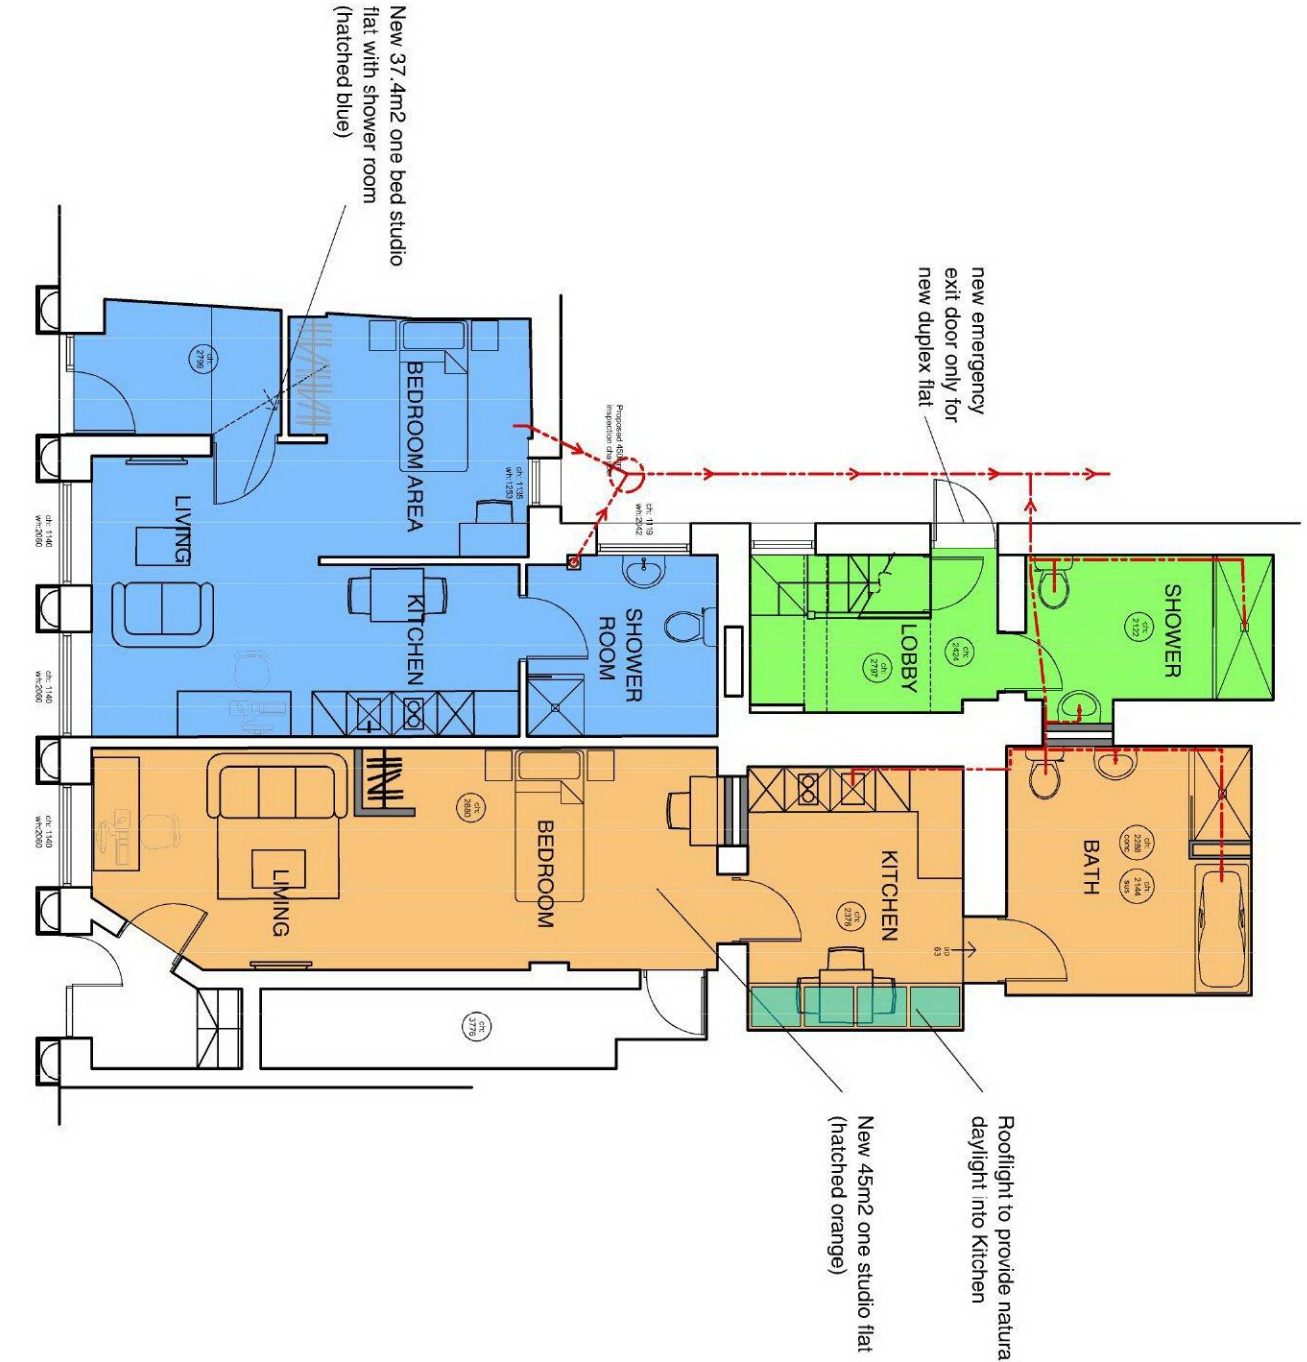

Proposed Ground Floor Plan




Proposed First Floor Plan

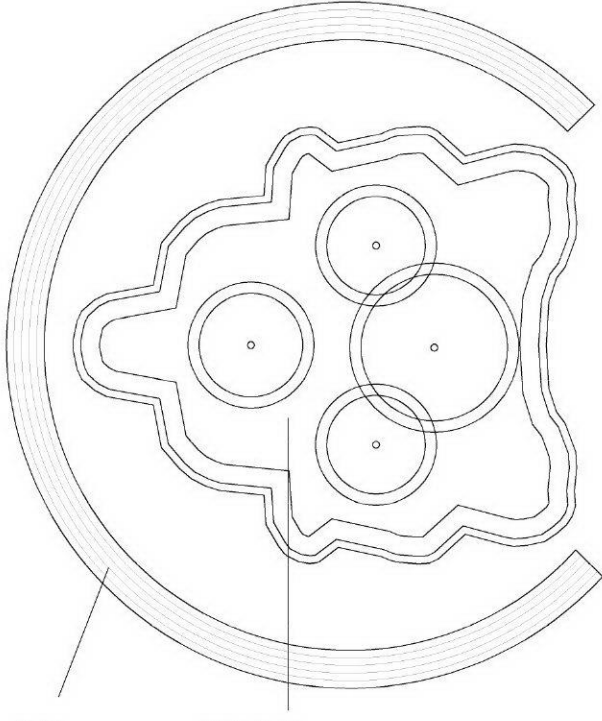

Existing stone fountain, circa 25m2, owned and maintained by Nuneaton & Stratford District Council, circa 25m from the facade of 25 Market Place

Permeable paved seating for public use, circa 22 m2

EXISTING

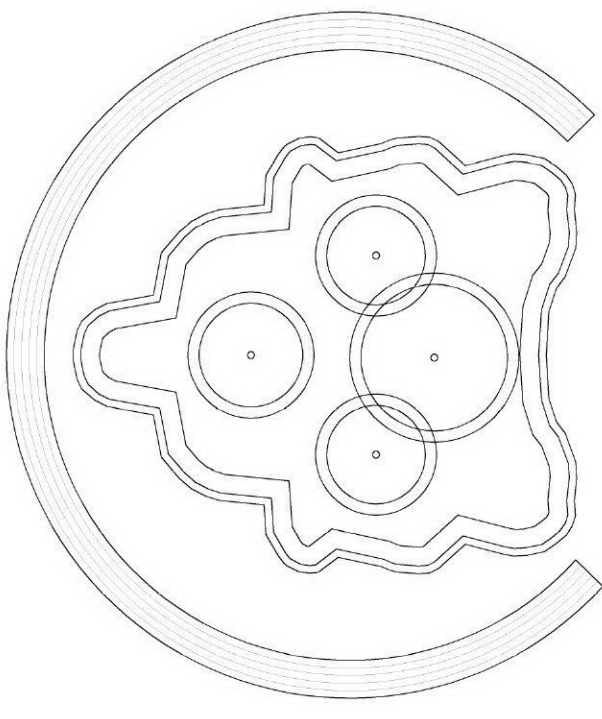

PROPOSED

2 Heasall Lane, Coventry, CV5 6QR, tel: [REDACTED]
also at 1 Chapel Street, Warwick, CV34 4HL
www.callingham.co



PROPOSED DEVELOPMENT AT
25 MARKET PLACE
NUNEATON
WARWICKSHIRE
CV11 4EG

EXISTING & PROPOSED PLANS 2021
scale: 1:100@A1 date: 05.05.21 drawn by: AMC
drg: 11112.11B checked by: CJC