




EXISTING FIRST FLOOR PLAN

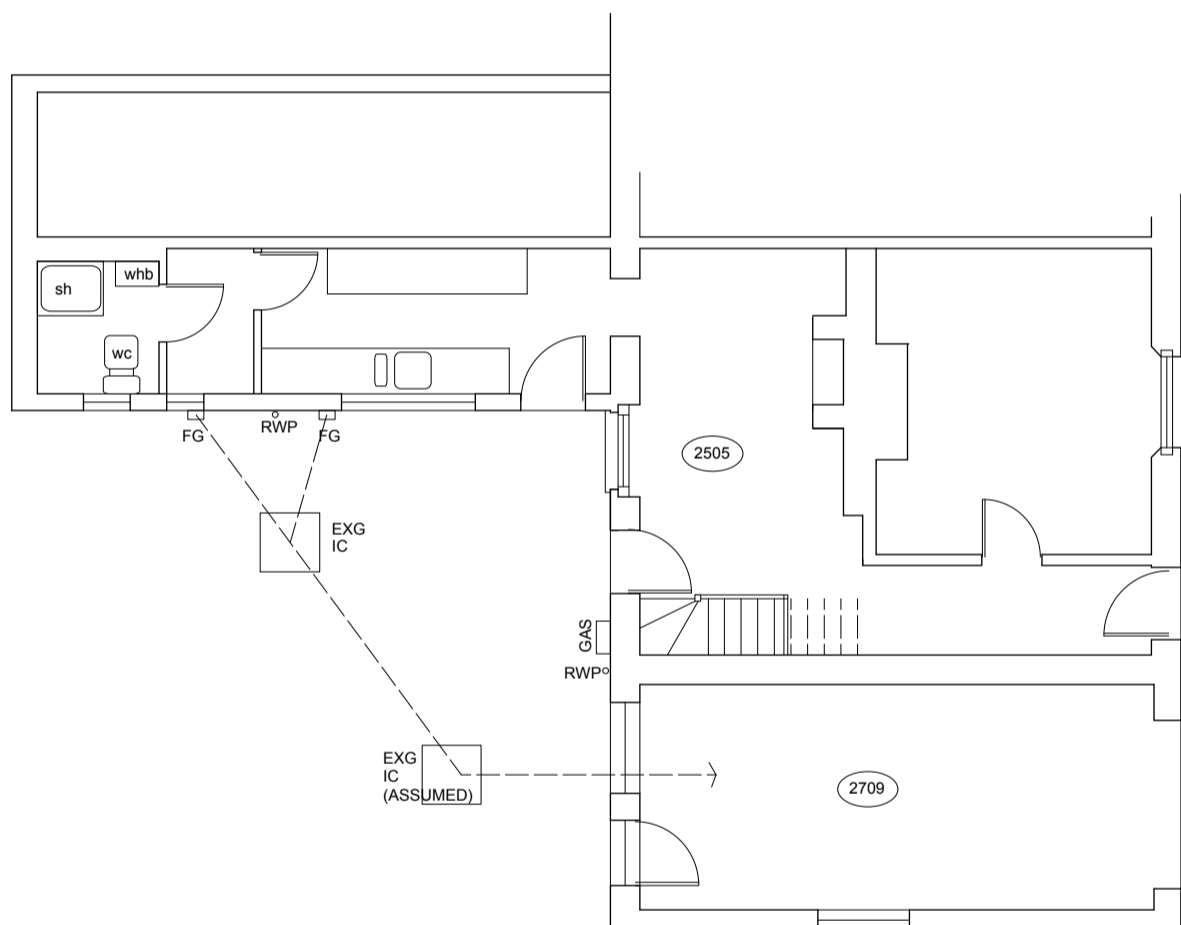

EXISTING GROUND FLOOR PLAN

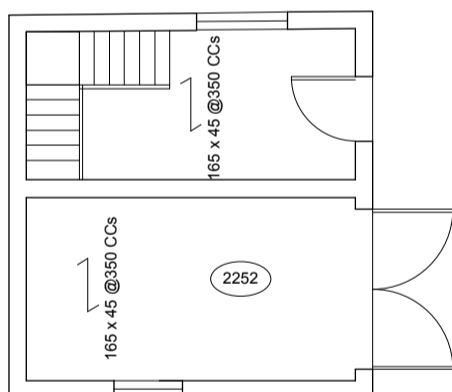

OUTBUILDING EXISTING GROUND FLOOR PLAN

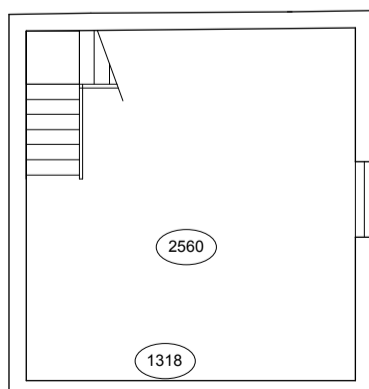


OUTBUILDING EXISTING FIRST FLOOR PLAN

PROPOSED ALTERATIONS TO  
18 BRITWELL ROAD  
BURNHAM  
SL1 8AG

SCALE 1:100


DRG No 200811 Rev 2

DATE AUG 2020

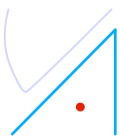


[www.svaarchitects.co.uk](http://www.svaarchitects.co.uk)

stephen varney associates  
SIENA COURT  
THE BROADWAY  
MAIDENHEAD  
BERKSHIRE SL6 1NJ  
tel 01628 290509  
email [design@svaarchitects.co.uk](mailto:design@svaarchitects.co.uk)

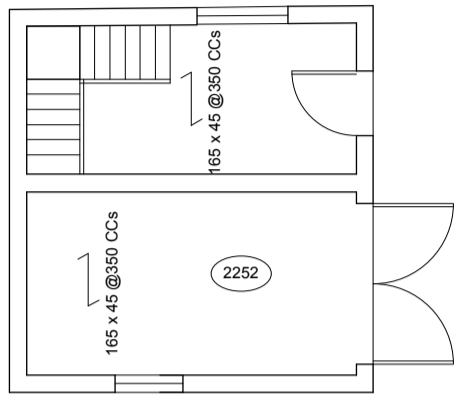

OUTBUILDING  
EXISTING GROUND FLOOR PLAN

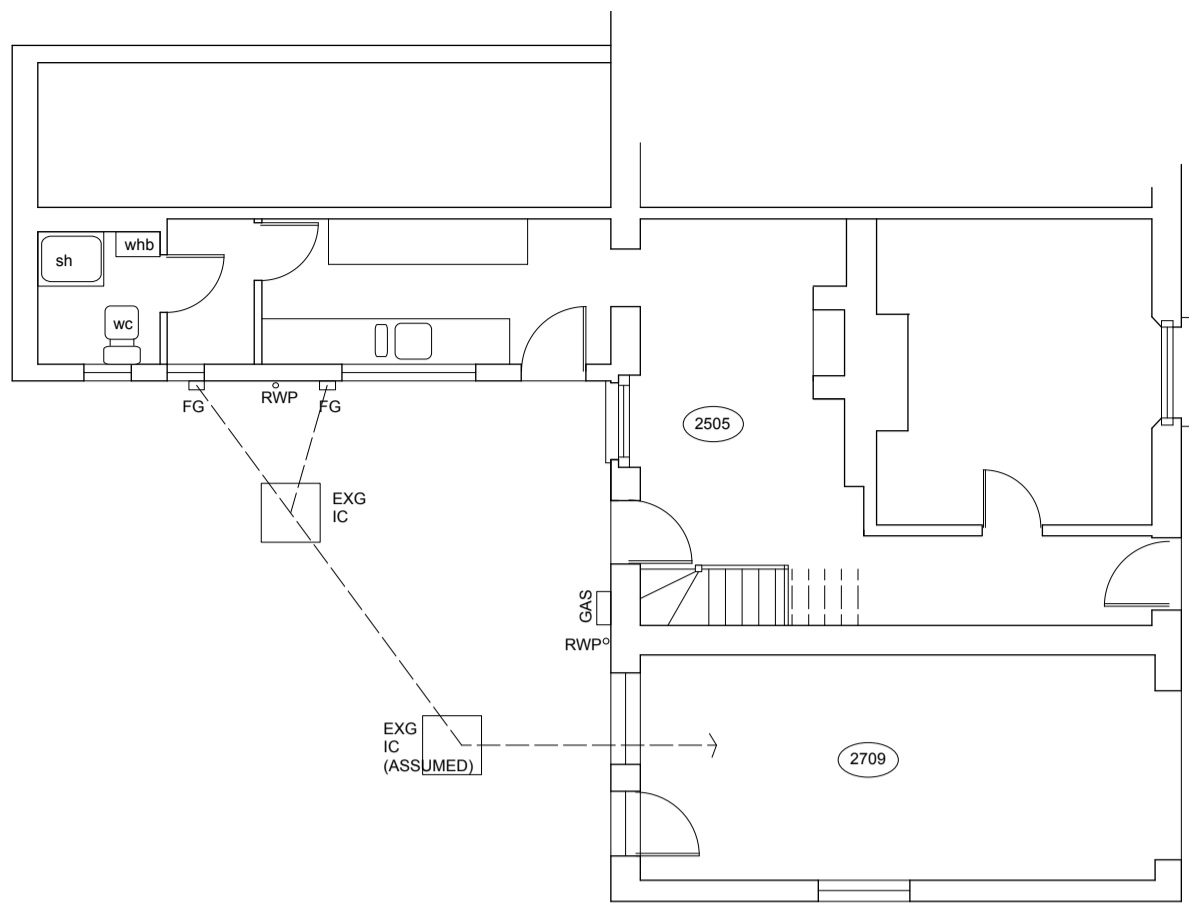

EXISTING GROUND FLOOR PLAN




EXISTING SIDE ELEVATION

PROPOSED ALTERATIONS TO  
18 BRITWELL ROAD  
BURNHAM  
SL1 8AG

SCALE 1:100

DRG No 200811 Rev 2

DATE AUG 2020

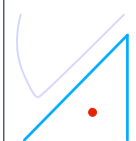

[www.svaarchitects.co.uk](http://www.svaarchitects.co.uk)

stephen varney associates  
SIENA COURT  
THE BROADWAY  
MAIDENHEAD  
BERKSHIRE SL6 1NJ  
tel 01628 290509  
email [design@svaarchitects.co.uk](mailto:design@svaarchitects.co.uk)




EXISTING REAR ELEVATION

PROPOSED ALTERATIONS TO  
18 BRITWELL ROAD  
BURNHAM  
SL1 8AG

SCALE 1:100


DRG No 200811 Rev 2

DATE AUG 2020

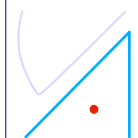


[www.svaarchitects.co.uk](http://www.svaarchitects.co.uk)


stephen varney associates  
SIENA COURT  
THE BROADWAY  
MAIDENHEAD  
BERKSHIRE SL6 1NJ  
tel 01628 290509  
email [design@svaarchitects.co.uk](mailto:design@svaarchitects.co.uk)

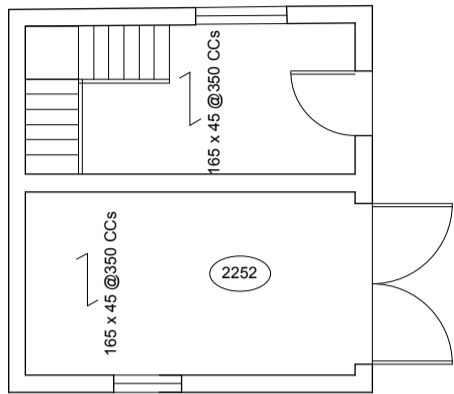

OUTBUILDING  
EXISTING GROUND FLOOR PLAN

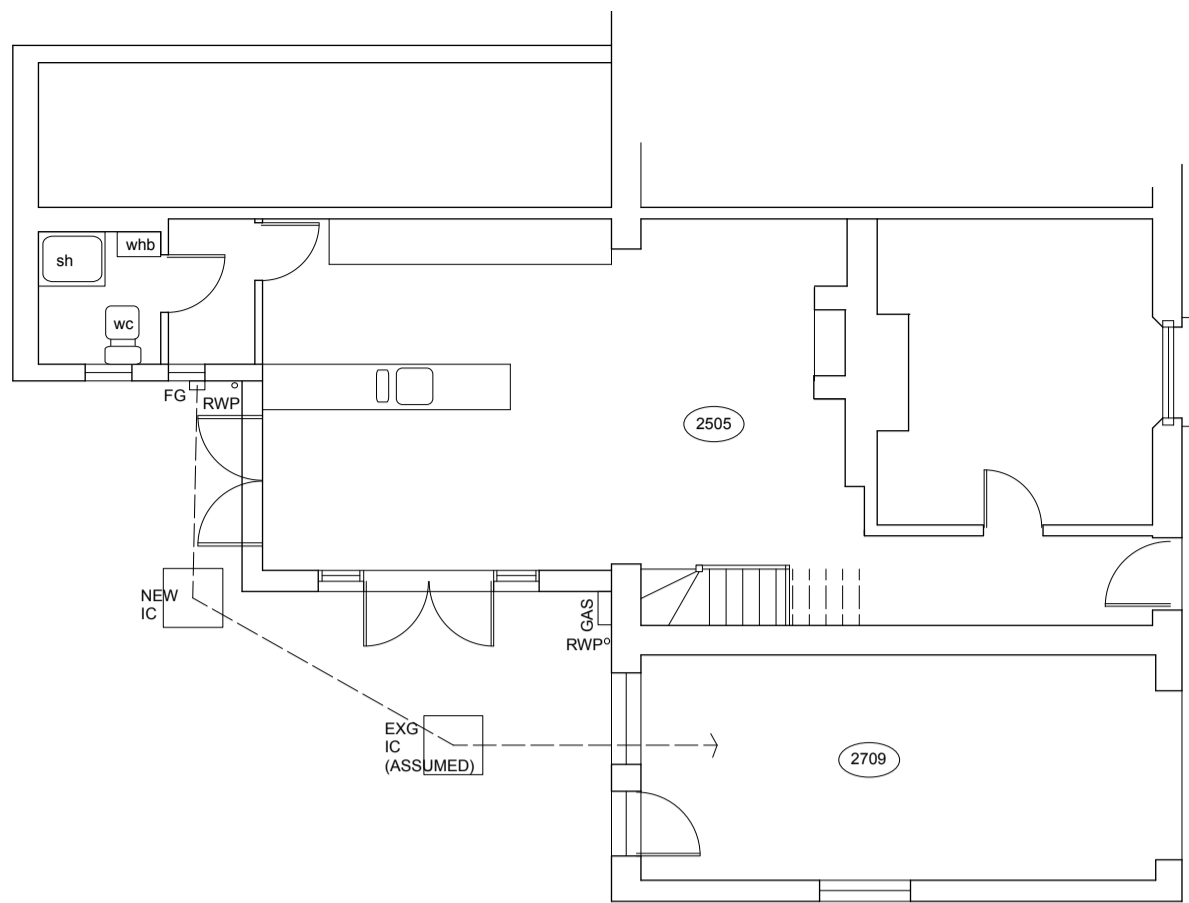

PROPOSED GROUND FLOOR PLAN

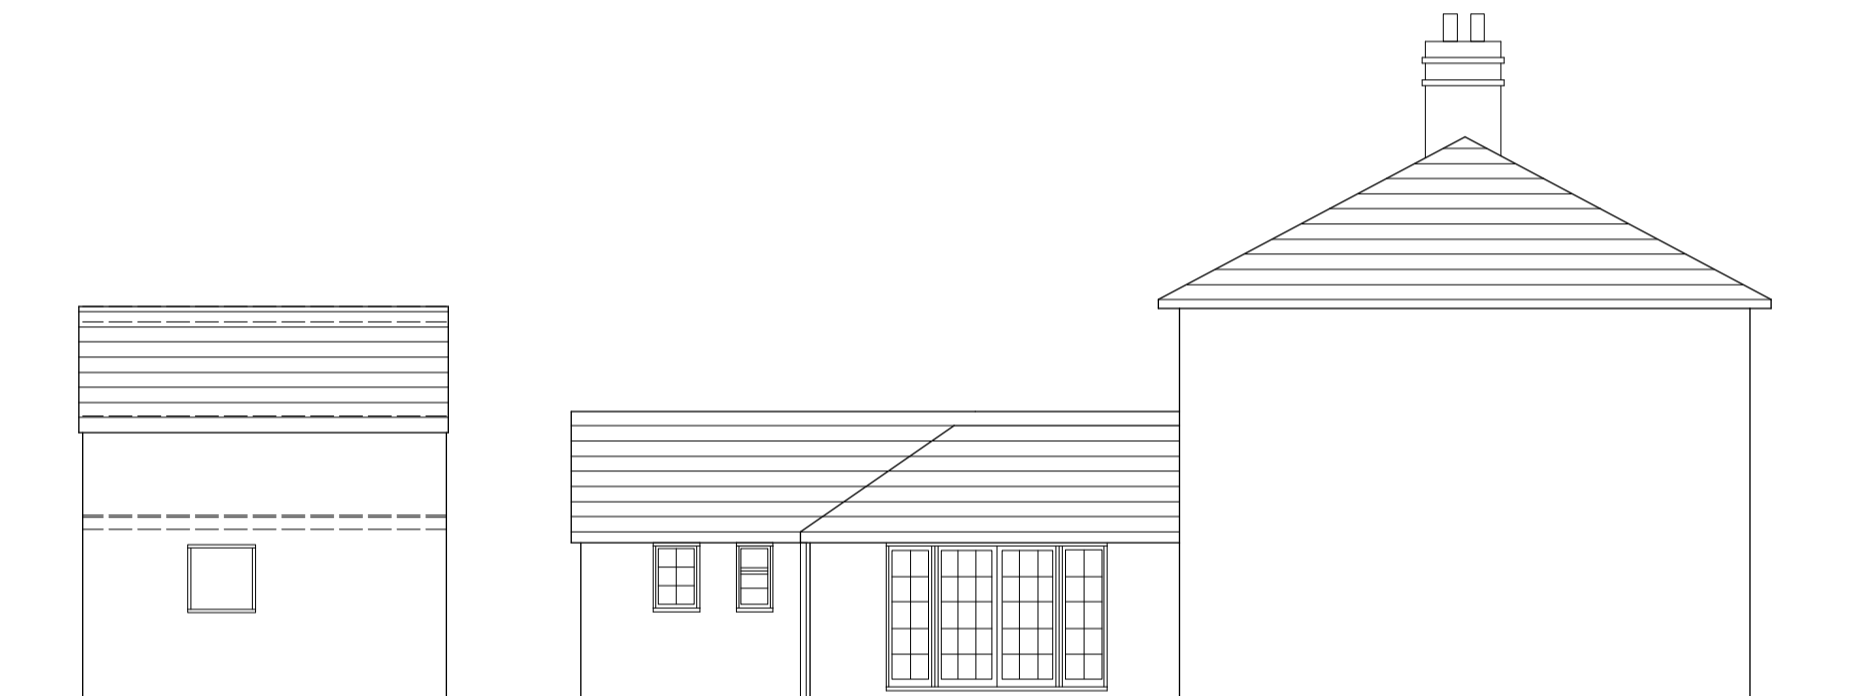


PROPOSED SIDE ELEVATION

PROPOSED ALTERATIONS TO  
18 BRITWELL ROAD  
BURNHAM  
SL1 8AG

SCALE 1:100


DRG No 200811 Rev 2

DATE AUG 2020

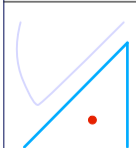

[www.svaarchitects.co.uk](http://www.svaarchitects.co.uk)

stephen varney associates  
SIENA COURT  
THE BROADWAY  
MAIDENHEAD  
BERKSHIRE SL6 1NJ  
tel 01628 290509  
email [design@svaarchitects.co.uk](mailto:design@svaarchitects.co.uk)

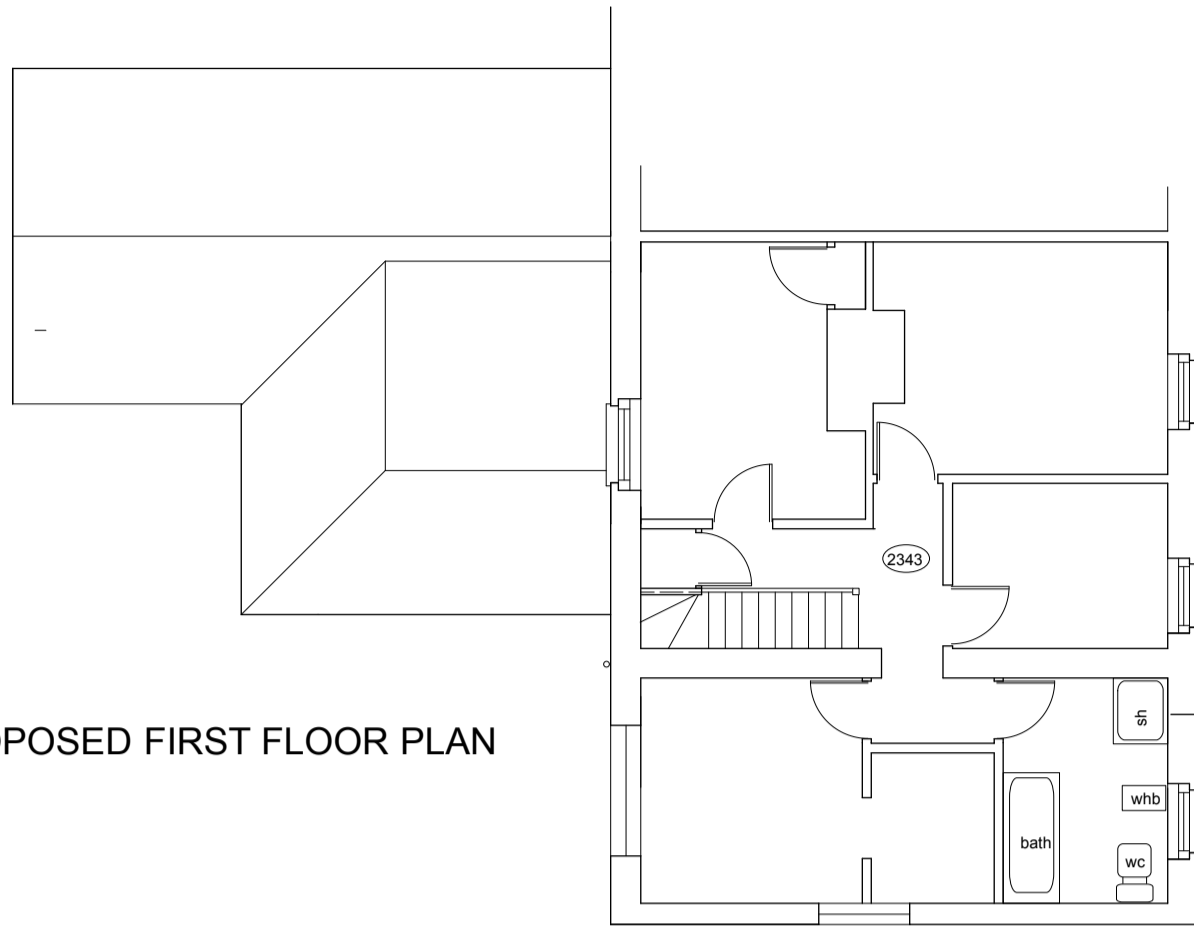

PROPOSED FIRST FLOOR PLAN




PROPOSED REAR ELEVATION

PROPOSED ALTERATIONS TO  
18 BRITWELL ROAD  
BURNHAM  
SL1 8AG

SCALE 1:100

DRG No 200811 Rev 2

DATE AUG 2020

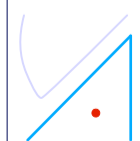

[www.svaarchitects.co.uk](http://www.svaarchitects.co.uk)

stephen varney associates  
SIENA COURT  
THE BROADWAY  
MAIDENHEAD  
BERKSHIRE SL6 1NJ  
tel 01628 290509  
email [design@svaarchitects.co.uk](mailto:design@svaarchitects.co.uk)


INSTALL DPM TO FLOOR  
AND WALLS UP TO 1100mm  
FIT 100mm KINGSPAN FLOOR INSULATION  
POUR NEW SCREED TO FINISH  
LINE ALL WALLS  
WITH BREATHER MEMBRANE  
INSTALL 50x50 PRESERVATIVE TREATED  
TIMBER BATTENS 50mm CELOTEX CW4050  
INSULATION BETWEEN  
COVER WITH 2nd BREATHER MEMBRANE  
12mm FOIL BACKED PLASTERBOARD  
AND SKIM COAT PLASTER

REPLACE STAIRCASE WITH  
NEW MAX PITCH 42 DEGREE  
PROPRIETARY TIMBER STAIRCASE  
WITH NEW HANDRAIL  
900mm ABOVE PITCH LINE


REPLACE WINDOW

REPLACE DOOR

REPLACE DOOR  
WITH NEW FRENCH DOORS

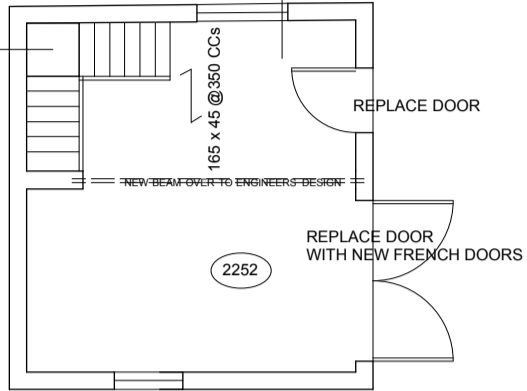

**OUTBUILDING  
PROPOSED GROUND FLOOR PLAN**

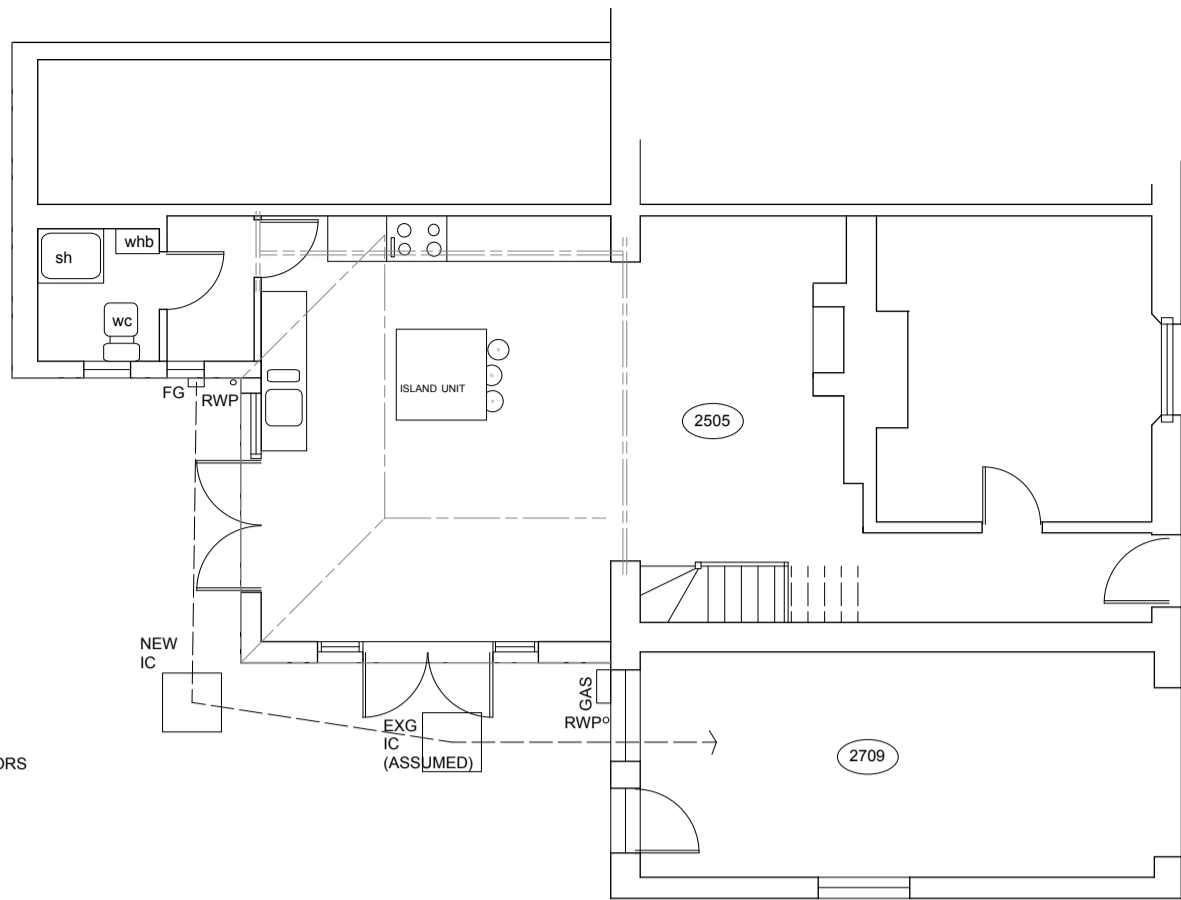


**PROPOSED GROUND FLOOR PLAN A**

INSTALL NEW SLATED ROOF  
WITH RAFTER LINE  
INSULATION  
50mm AIRGAP FROM INSULATION  
TO UNDERSIDE OF BATTENS,  
EAVES AND RIDGE VENTILATION  
TO BE MAINTAINED



**PROPOSED SIDE ELEVATION A**

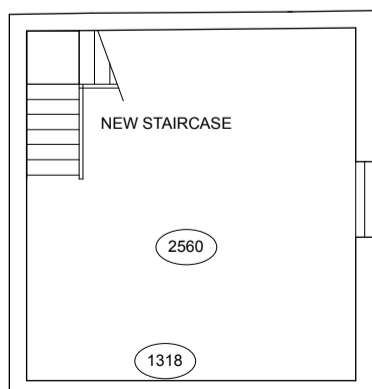


**OUTBUILDING  
PROPOSED FIRST FLOOR PLAN**

PROPOSED ALTERATIONS TO  
18 BRITWELL ROAD  
BURNHAM  
SL1 8AG

SCALE 1:100

DRG No 200811 Rev 2


DATE AUG 2020

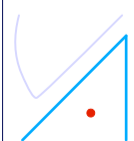

[www.svaarchitects.co.uk](http://www.svaarchitects.co.uk)

stephen varney associates  
SIENA COURT  
THE BROADWAY  
MAIDENHEAD  
BERKSHIRE SL6 1NJ  
tel 01628 290509  
email [design@svaarchitects.co.uk](mailto:design@svaarchitects.co.uk)

PROPOSED FIRST FLOOR PLAN A

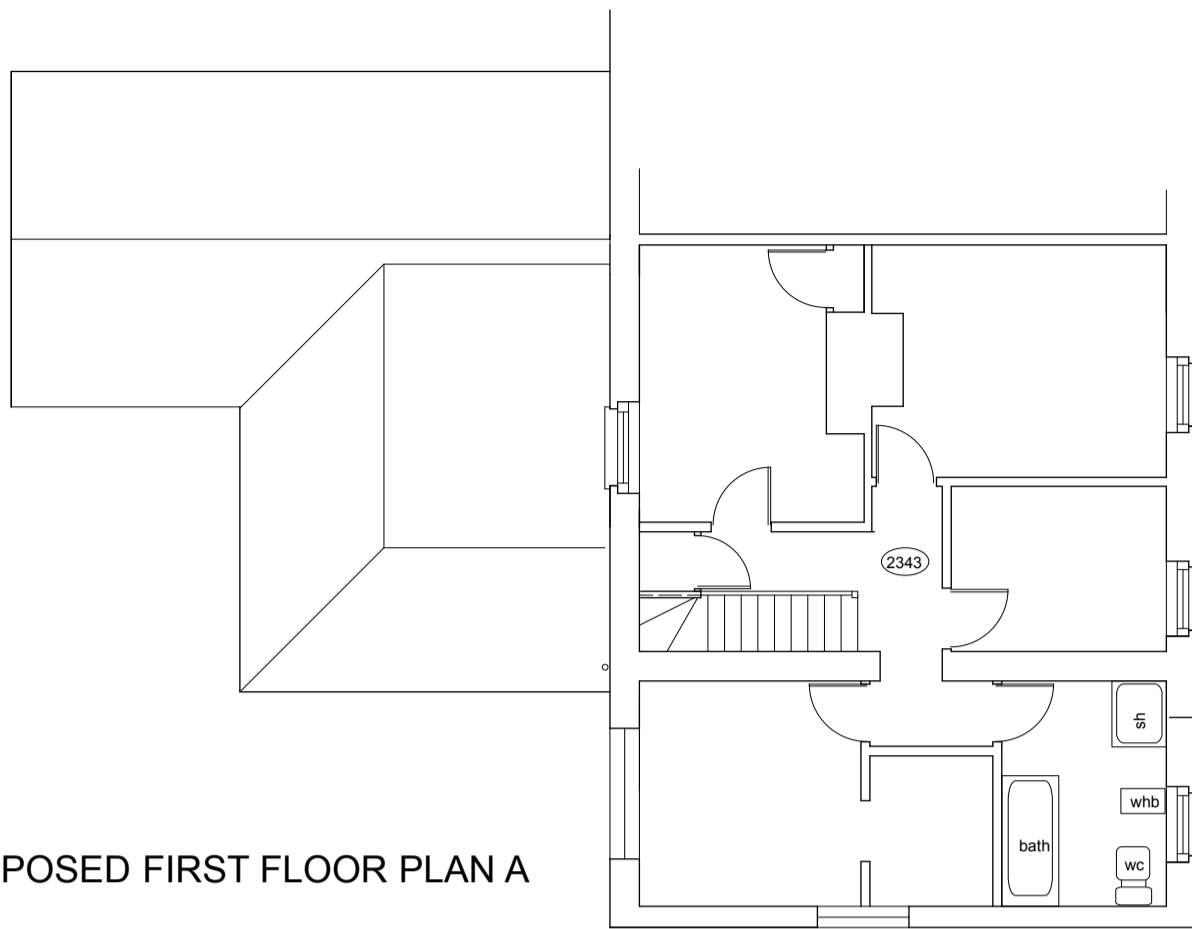

PROPOSED REAR ELEVATION A




PROPOSED ALTERATIONS TO  
18 BRITWELL ROAD  
BURNHAM  
SL1 8AG

SCALE 1:100

DRG No 200811 Rev 2

DATE AUG 2020

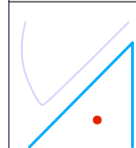

[www.svaarchitects.co.uk](http://www.svaarchitects.co.uk)

stephen varney associates  
SIENA COURT  
THE BROADWAY  
MAIDENHEAD  
BERKSHIRE SL6 1NJ  
tel 01628 290509  
email [design@svaarchitects.co.uk](mailto:design@svaarchitects.co.uk)