




# 33 North Street


Chichester, West Sussex, PO19 1LX

## Ground Floor

### Net Internal Area

	RETAIL AREA	325.82 sq m.	3,507.06 sq ft.
	STORAGE	75.17 sq m.	809.12 sq ft.
	OFFICE	11.37 sq m.	122.39 sq ft.

**TOTAL NIA:** 412.36 sq m. 4,438.57 sq ft.

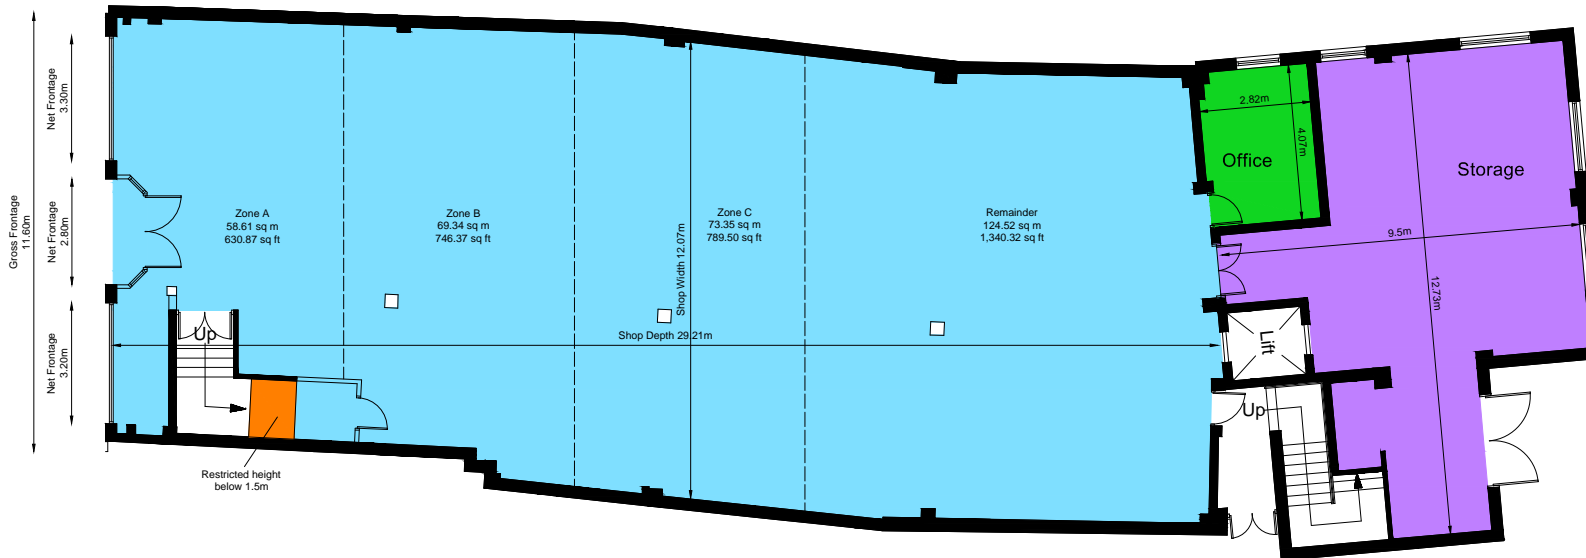

Scale 1:200 @ A4



Ground Floor Plan



E: [surveys@pureres.co.uk](mailto:surveys@pureres.co.uk) W: [www.pureres.co.uk](http://www.pureres.co.uk)  
T: +44 (0) 20 7233 6688

PROJECT  
33 North Street  
Chichester  
West Sussex  
PO19 1LX

TITLE  
Ground Floor

SCALE  
1:200 @ A4

MEASURED SURVEY

DRAWN BY  
JB

DATE  
09/09/13

DWG NO.  
10126213






# 33 North Street


Chichester, West Sussex, PO19 1LX

## Ground Floor

### Net Internal Area

	RETAIL AREA	325.82 sq. m.	3,507.06 sq. ft.
	STORAGE	75.17 sq. m.	809.12 sq. ft.
	OFFICE	11.37 sq. m.	122.39 sq. ft.


**TOTAL NIA:** 412.36 sq. m. 4,438.57 sq. ft.

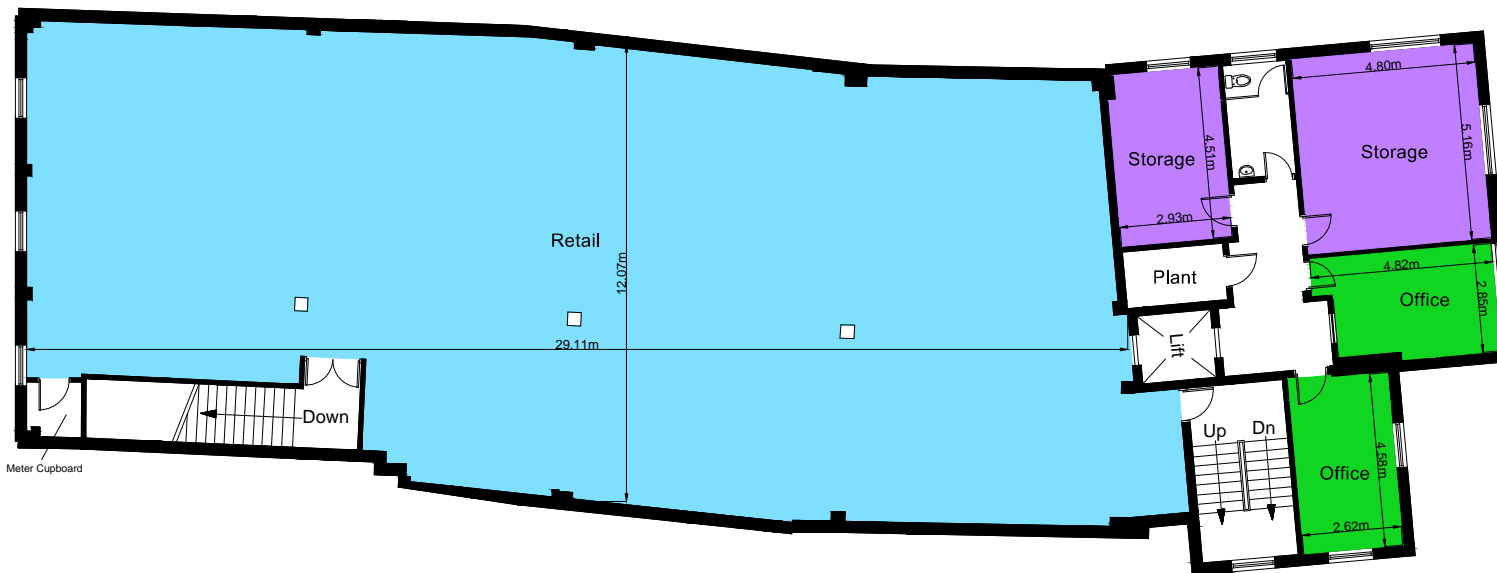

Scale 1:200 @ A4




First Floor Plan

 <b>Pure Real Estate Services Limited</b> Chartered Surveyors	
<small>E: surveys@pureres.co.uk W: www.pureres.co.uk          T: +44 (0) 20 7233 6688</small>	
<b>PROJECT</b> 33 North Street Chichester West Sussex PO19 1LX	
<b>TITLE</b> First Floor	
<b>SCALE</b> 1:200 @ A4	
<b>MEASURED SURVEY</b>	
<b>DRAWN BY</b> JB	<b>DATE</b> 09/09/13
<b>DWG NO.</b> 10126213	





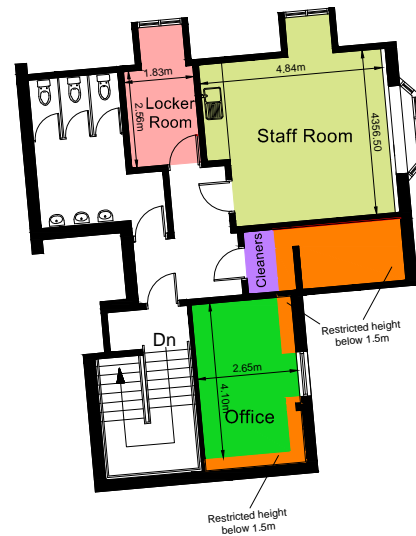

# 33 North Street

Chichester, West Sussex, PO19 1LX



## Ground Floor

### Net Internal Area

	STAFF ROOM	21.21 sq. m.	228.30 sq. ft.
	OFFICE	9.82 sq. m.	105.70 sq. ft.
	LOCKER ROOM	6.03 sq. m.	64.91 sq. ft.
	CLEANERS	1.3 sq. m.	13.99 sq. ft.


**TOTAL NIA:** 38.36 sq. m. 412.90 sq. ft.

Scale 1:200 @ A4



Second Floor Plan



 <b>Pure Real Estate Services Limited</b> Chartered Surveyors	
<small>E: <a href="mailto:surveys@purees.co.uk">surveys@purees.co.uk</a> W: <a href="http://www.purees.co.uk">www.purees.co.uk</a>            T: +44 (0) 20 7233 6688</small>	
<b>PROJECT</b> 33 North Street Chichester West Sussex PO19 1LX	
<b>TITLE</b> Second Floor	
<b>SCALE</b> 1:200 @ A4	
<b>MEASURED SURVEY</b>	
<b>DRAWN BY</b> JB	<b>DATE</b> 09/09/13
<b>DWG NO.</b> 10126213	