



Cedarholme Orpington By Pass, Badgers Mount – TN14 7AG

Guide Price £750,000

est. 1828
bracketts



WIDE HEDGECROW

HILL PLOWERS NURSERY

PLANTING SCHEDULE

PLANTING SCHEDULE	NO.	NO.	DENSITY
REPLACE HEDGECROW AT BOUNDARY	20%	10-15	1000/HA
NEW PLANTING ALONG DRIVE	20%	10-15	1000/HA
NEW PLANTING ALONG FRONTAGE	20%	10-15	1000/HA
NEW PLANTING ALONG REAR BOUNDARY	20%	10-15	1000/HA
NEW PLANTING ALONG SIDE BOUNDARY	20%	10-15	1000/HA

NEW PLANTING SPECIFICATIONS


PLANTING TO BE IN ACCORDANCE WITH THE FOLLOWING SPECIFICATIONS:

PLANTING TO BE IN ACCORDANCE WITH THE FOLLOWING SPECIFICATIONS:




TREE PLANTING

TREES TO BE PLANTED ALONG WITH SUPPORT STAKES. HEIGHT TO BE IN ACCORDANCE WITH THE FOLLOWING SPECIFICATIONS:

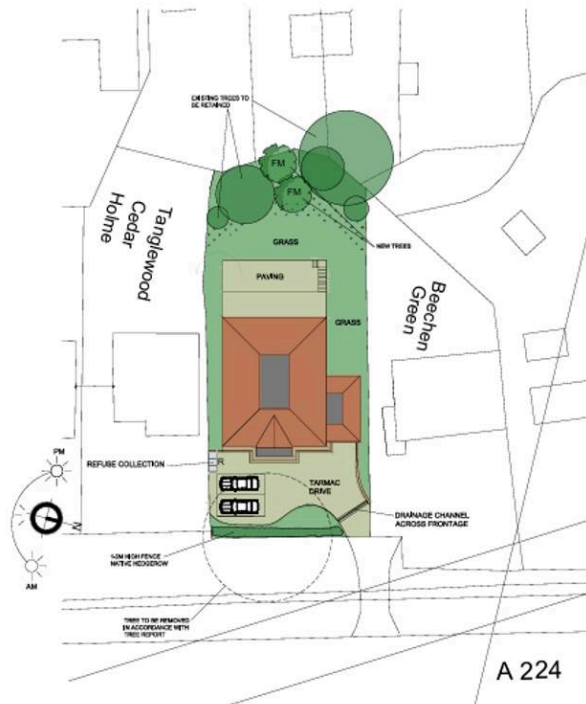

A 224

SITE LAYOUT PLAN AS PROPOSED SCALE 1:200

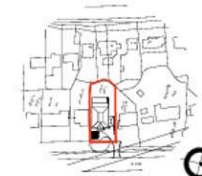

OS SITE LOCATION SCALE 1:1250 AS PROPOSED



MSD ARCHITECTS
 PROJECT: REPLACEMENT DWELLING
 BADGERS MOUNT
 SEVENOAKS
 TN14 7AG
 SCALE 1:1250, 1:500 & 1:250 @ A1
 LANDSCAPING PROPOSALS
 PURPOSE: PLANNING

SEVENOAKS
BADGERS MOUNT
ORPINGTON BY PASS
CEDAR HOLME

Development Opportunity with Full Planning Permission – Badgers Mount, Kent TN14 7AG

An exceptional opportunity to acquire a prime residential plot with full planning permission granted for the demolition of the existing two-bedroom detached bungalow and the construction of a substantial executive five-bedroom detached family home. Situated in the highly sought-after village of Badgers Mount, this unique development opportunity offers purchasers the chance to create a stunning contemporary residence extending across multiple levels and designed for modern family living.

The approved plans provide for an impressive home featuring five generous bedrooms, three bathrooms and a luxurious principal suite with a walk-in wardrobe. The ground floor has been thoughtfully designed around a large open-plan kitchen and dining area with expansive bi-fold doors opening onto an elevated terrace, creating a seamless connection between indoor and outdoor living. Additional accommodation includes a separate snug, study, utility room and cloakroom.

Planning permission has been granted by Sevenoaks District Council under reference 25/02982/FUL (Planning Portal Reference PP-14419114) for the demolition of the existing dwelling and construction of a replacement detached residence with associated landscaping.

A rare opportunity to secure a premium development site with planning permission already in place for an exceptional family home in a highly sought-after Kent location.





LANDSCAPING PROPOSALS




WILD-FLOWER MIX PLANTING

PLANT	QTY	SIZE	NOTES
Black-eyed Susan	10	18"	Plant in front of driveway
Coreopsis	10	18"	Plant in front of driveway
Golden Coneflower	10	18"	Plant in front of driveway
Red-top	10	18"	Plant in front of driveway
White-top	10	18"	Plant in front of driveway
Yellow-top	10	18"	Plant in front of driveway
Black-eyed Susan	10	18"	Plant in front of driveway
Coreopsis	10	18"	Plant in front of driveway
Golden Coneflower	10	18"	Plant in front of driveway
Red-top	10	18"	Plant in front of driveway
White-top	10	18"	Plant in front of driveway
Yellow-top	10	18"	Plant in front of driveway



Tree Planting
 1x10' 1/2" DBH (10' H) 1/2" DBH (10' H) 1/2" DBH (10' H)
 1x10' 1/2" DBH (10' H) 1/2" DBH (10' H) 1/2" DBH (10' H)

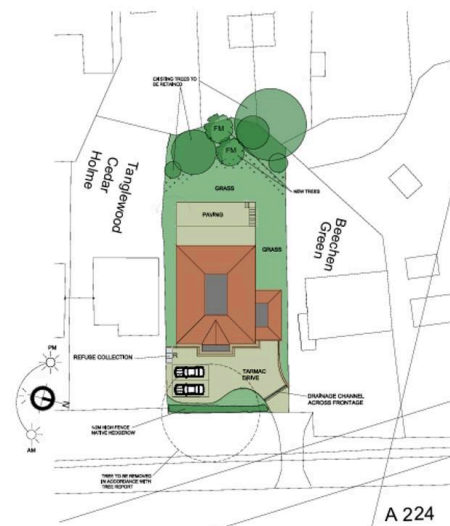

SITE LAYOUT PLAN AS PROPOSED SCALE 1:200

NOTES:
 1. ALL DIMENSIONS TO BE CHECKED AND CONFIRMED ON SITE.
 2. ALL DIMENSIONS TO BE CHECKED AND CONFIRMED ON SITE.
OS SITE LOCATION SCALE 1:1250 AS PROPOSED



MSD ARCHITECTS

PROJECT: REPLACEMENT DWELLING CEDAR HOLME ORPINGTON BY PASS BADGERS MOUNT SEVENOAKS TN14 7AG

SCALE 1:1250, 1:500 & 1:250 @ A1 LANDSCAPING PROPOSALS

PURPOSE: PLANNING DATE: MAR 20 DWG NO: 1600 PC07

EXISTING PLANS

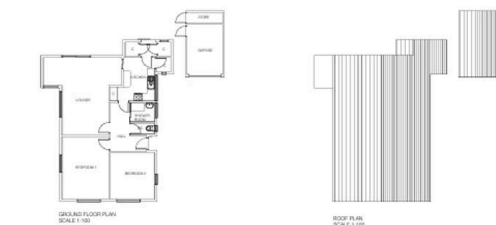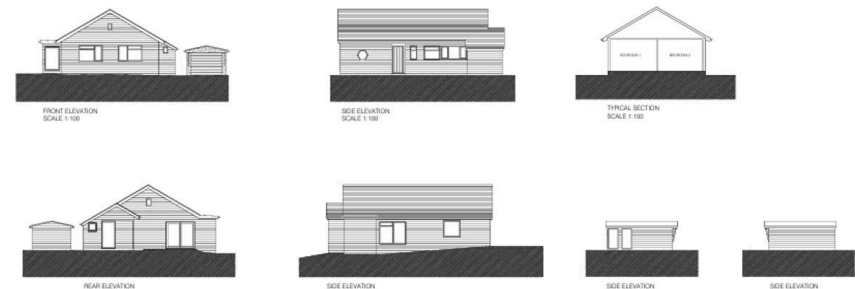

NOTES:
 1. ALL DIMENSIONS TO BE CHECKED AND CONFIRMED ON SITE.
 2. ALL DIMENSIONS TO BE CHECKED AND CONFIRMED ON SITE.
MSD ARCHITECTS


PROJECT: REPLACEMENT DWELLING CEDAR HOLME ORPINGTON BY PASS BADGERS MOUNT SEVENOAKS TN14 7AG

SCALE 1:100 @ A1 EXISTING PLANS

PURPOSE: PLANNING DATE: SEPT 25 DWG NO: 1600 P006

CEDAR HOLME ORPINGTON BY PASS BADGERS MOUNT SEVENOAKS

PROPOSED PLANS

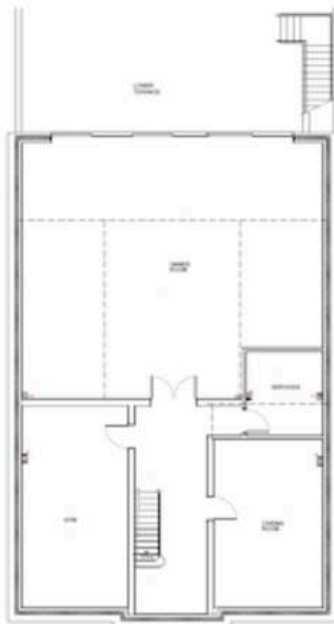


LOWER GROUND FLOOR PLAN
SCALE 1:100



UPPER GROUND FLOOR PLAN
SCALE 1:100



FIRST FLOOR PLAN
SCALE 1:100

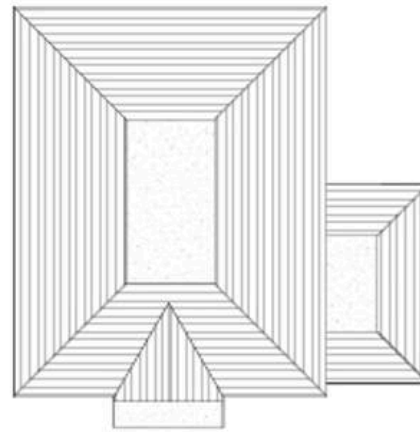

ROOF PLAN
SCALE 1:100



NOTES:

THE DRAWING SHOWN IS BEING SUBMITTED TO THE LOCAL BUILDING REGULATIONS OFFICE IN ACCORDANCE WITH THE CURRENT BUILDING REGULATIONS. THE DRAWING IS NOT TO BE USED FOR CONSTRUCTION WITHOUT THE APPROVAL OF THE LOCAL BUILDING REGULATIONS OFFICE. THE DRAWING IS NOT TO BE USED FOR CONSTRUCTION WITHOUT THE APPROVAL OF THE LOCAL BUILDING REGULATIONS OFFICE.

ALL DIMENSIONS ARE TO FACE UNLESS OTHERWISE SPECIFIED.

ALL ELECTRICAL WORK TO COMPLY WITH CURRENT BUILDING REGULATIONS.


GRASSED AREAS TO BE MAINTAINED AS OPEN SPACE UNLESS OTHERWISE SPECIFIED.

THE DRAWING IS THE PROPERTY OF MSD ARCHITECTS AND SHALL NOT BE REPRODUCED OR COPIED WITHOUT THE WRITTEN CONSENT OF MSD ARCHITECTS.

PLANS NOT TO BE USED FOR CONSTRUCTION WITHOUT THE WRITTEN CONSENT OF MSD ARCHITECTS.

WE ACCEPT THAT IT IS THE DUTY OF THE EMPLOYEES TO APPLY THE NECESSARY CARE AND SKILL TO THE DESIGN AND CONSTRUCTION OF A PROJECT AND TO BE RESPONSIBLE FOR THE DESIGN AND CONSTRUCTION OF A PROJECT IN ACCORDANCE WITH THE BUILDING REGULATIONS AND TO BE RESPONSIBLE FOR THE DESIGN AND CONSTRUCTION OF A PROJECT.

MSD ARCHITECTS LTD. ARCHITECTS

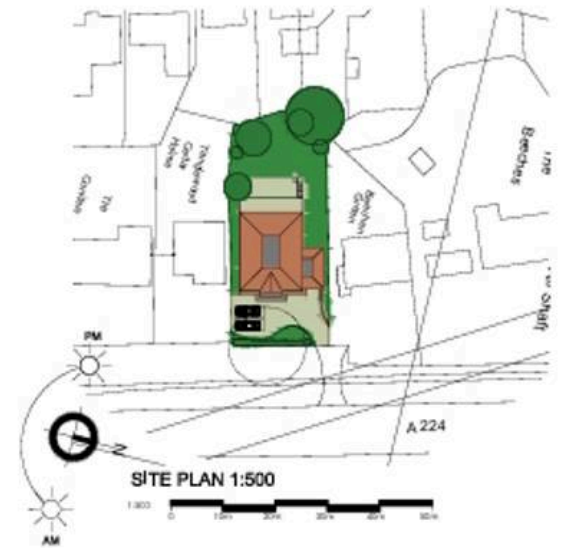

SITE PLAN 1:500



RIBA CHARTERED ARCHITECTS
PLANNING BUILDING REGULATIONS LISTED BUILDINGS
THE OLD LIBRARY, 100-102, SOUTH ROAD, TUNBRIDGE WELLS, KENT, TN11 4JL
PROJECT: REPLACEMENT DWELLING
CEDAR HOLME
ORPINGTON BY PASS
BADGERS MOUNT
SEVENOAKS
TN14 7AG

SCALE 1:100 @ A1
PROPOSED PLANS & ELEVATIONS

PURPOSE: PLANNING
DATE: SEPT 25 DWG NO. 1600 P003B