

Plot 2 North of Drumcairn Farm

ABERNETHY, PERTSHIRE, PH2 9LT



LARGE PLOT (1000SQM) WITH FULL PLANNING PERMISSION FOR A BESPOKE DETACHED HOUSE



01738 500 655



www.mcewanfraserlegal.co.uk



info@mcewanfraserlegal.co.uk



THE PLOT

Nestled on the edge of the charming semi-rural village of Abernethy, this prime plot of land comes with full planning permission for a beautifully designed five-bedroom detached home. Set within an exclusive development of five similar plots, each extending to 1,000 square meters, this idyllic location enjoys sweeping countryside views.



THE PLOT

The planned home will feature five spacious bedrooms. On the ground floor, you'll find two large double bedrooms, each benefiting from a shared Jack-and-Jill en-suite. The ground floor also offers a large open-plan living, dining, and kitchen area, perfect for modern family life, while a separate snug lounge provides a cosy retreat, ideal for a children's den or a cinema room. Also on the ground floor you will have a utility room with access to the garage and a separate shower room.

Upstairs, the master suite awaits with its own en-suite, built-in wardrobes and a Juliet balcony to enjoy those panoramic views, alongside two additional bedrooms and a stylish four-piece family bathroom.




THE PLOT

Outside, a double detached garage, a sweeping driveway with ample parking, and wraparound gardens with panoramic vistas complete this exceptional opportunity to create your dream countryside retreat.






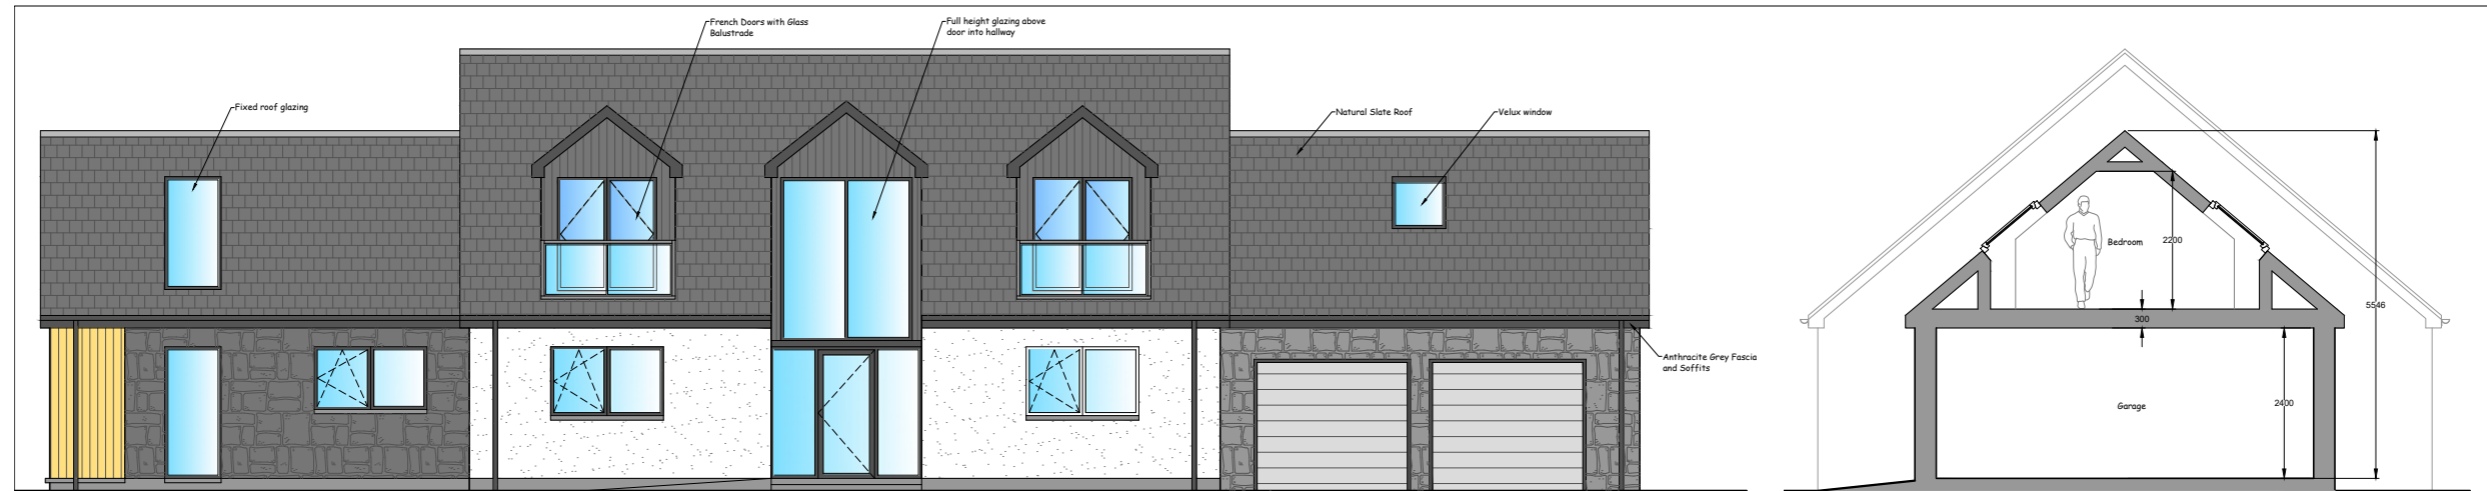

Proposed North Elevation @ 1-50


Proposed Section through Garage @ 1-50

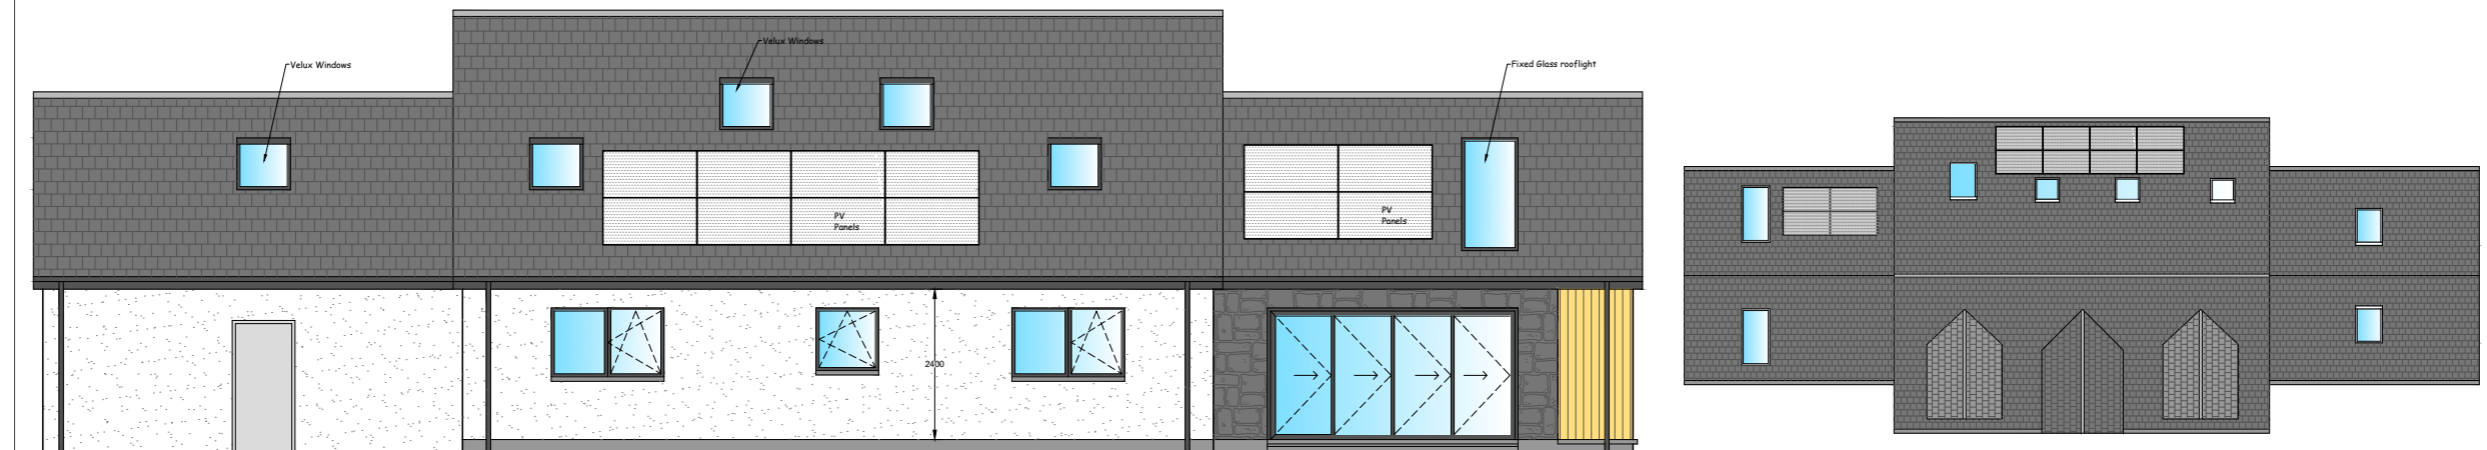


Proposed South Elevation @ 1-50

Proposed Roof Plan @ 1-100


Scale 0m 1m 2m 3m 4m 5m 6m 7m 8m 9m 10m
1:100

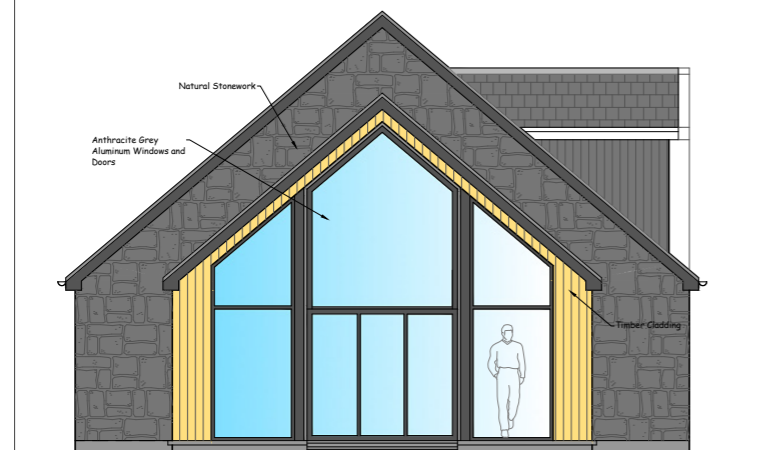

Proposed East Elevation @ 1-50

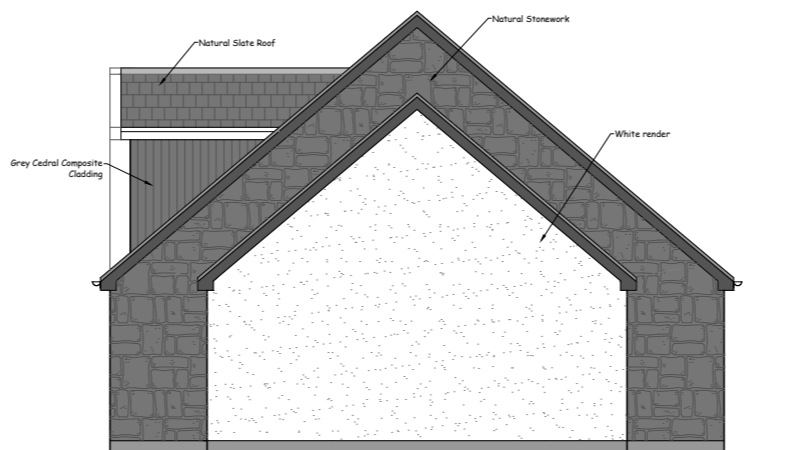


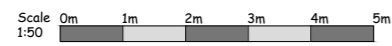
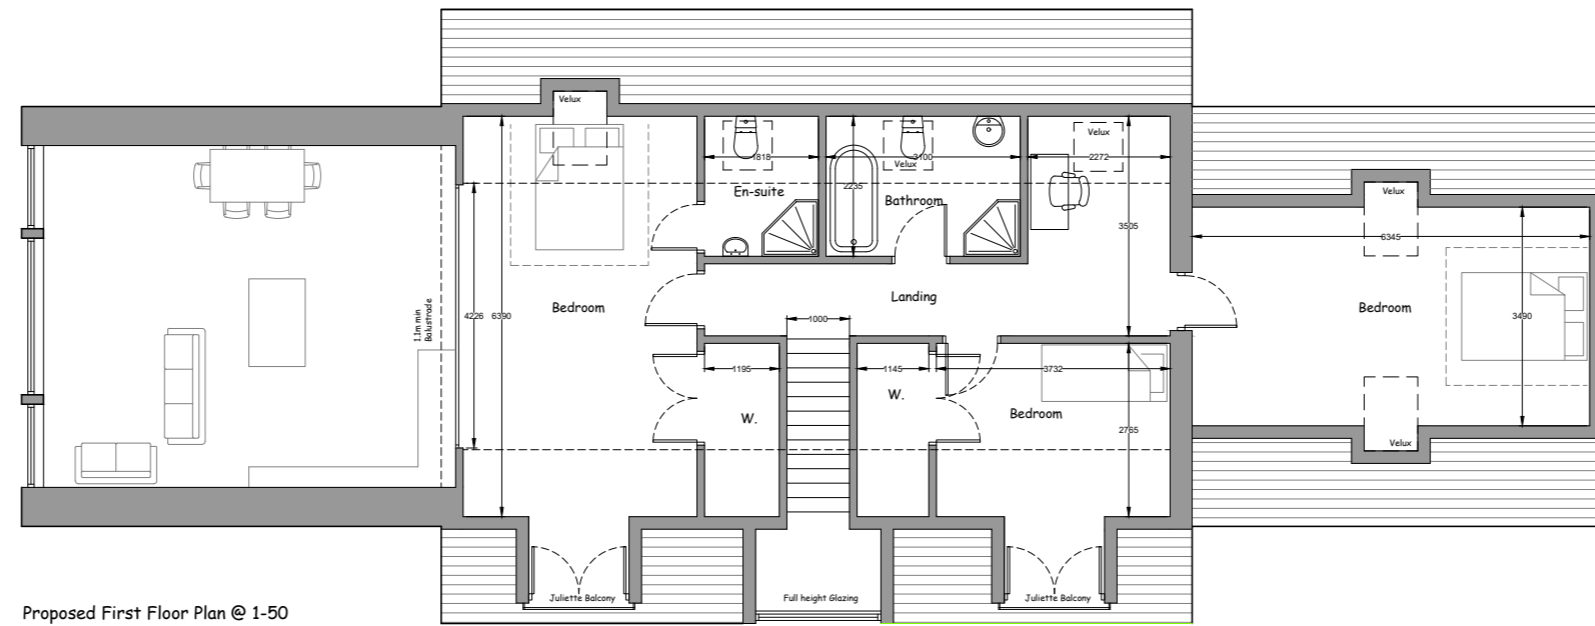
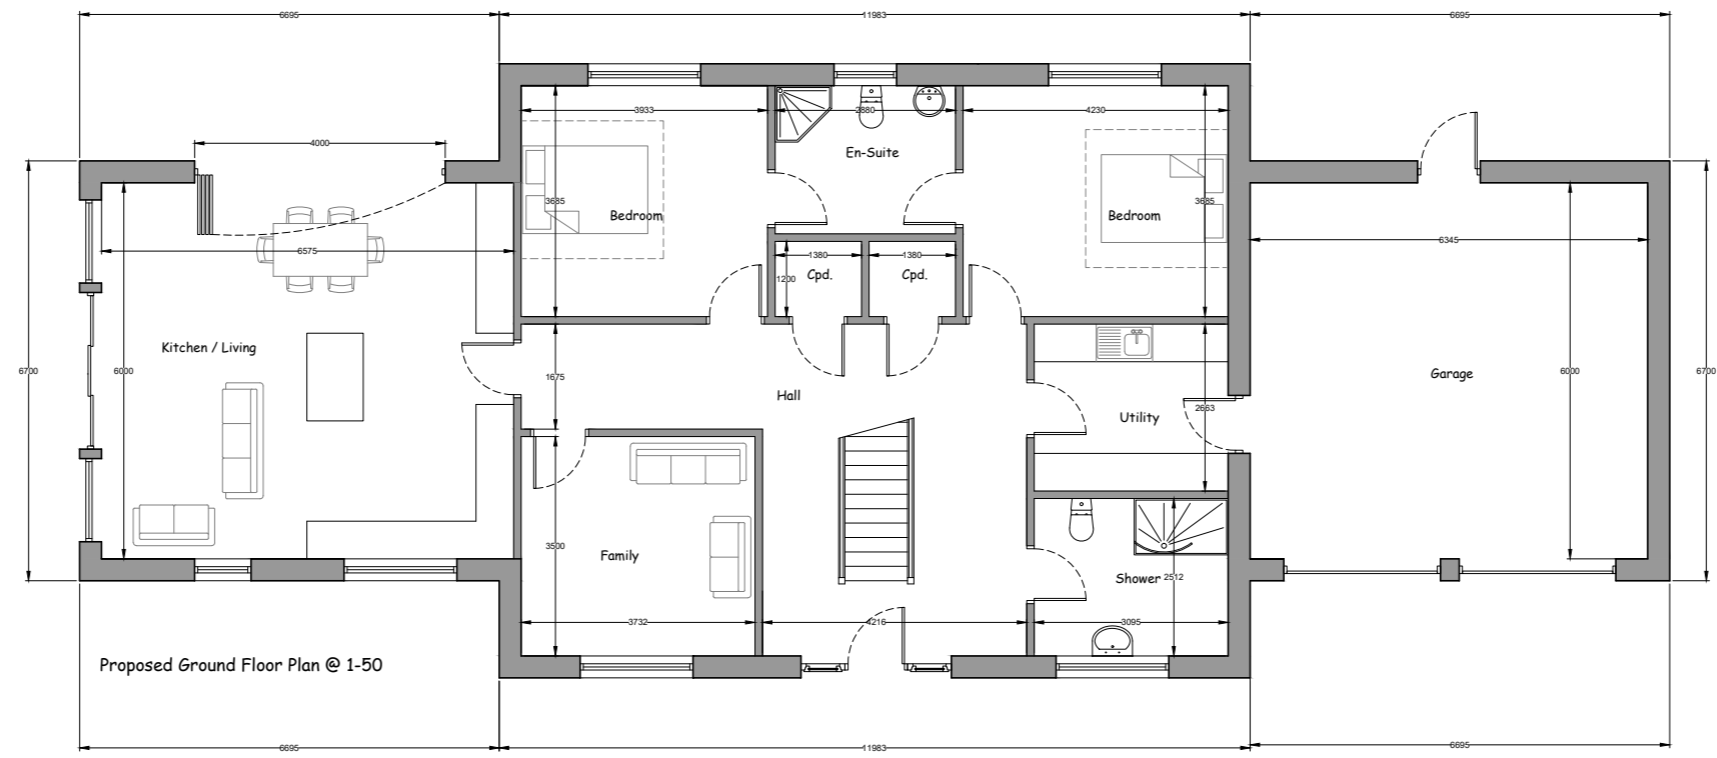
Proposed West Elevation @ 1-50

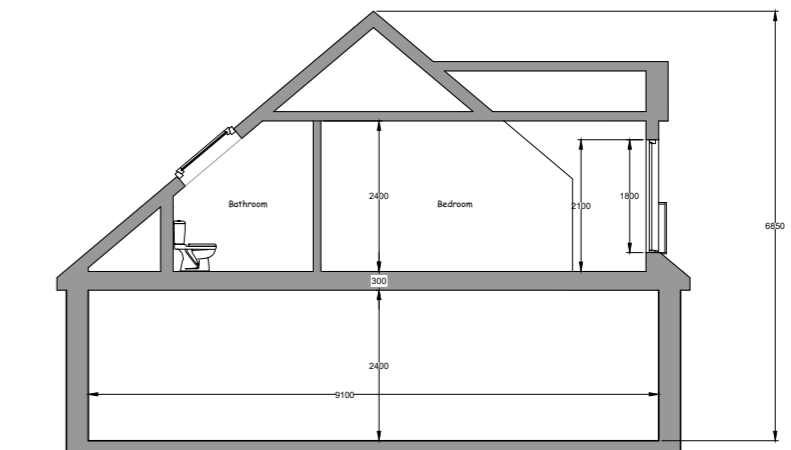


Proposed Cross Section @ 1-50

Scale 0m 1m 2m 3m 4m 5m
1:50

 <p>Technical Design Solutions TDS technicaldesignsolutions4@gmail.com www.technicaldesign-solutions.com</p>		<p>Project Proposed New House at Plot 2 Drumcairn , Abernethy</p>			
		<p>Title Proposed Elevations with cross sections and roof plan</p>			
Drawn FP	Date May 25	Scale As shown@A1	Drawing No 2310-004	Rev B	

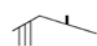

 Technical Design Solutions TDS technicaldesignsolutions4@gmail.com www.technicaldesign-solutions.com		Project Proposed New House at Plot 2 Drumcairn , Abernethy			
		Title Proposed Ground and First Floor Plans			
Drawn FP	Date May 25	Scale As shown@A1	Drawing No 2310-003	Rev A	

MapServe

NO1715
317485
715449

317500

318000

318500

319000

NO1915
319060
715449

715000

715000

714500

714500

714443
NO1714
317485


317500

318000


318500


319000

714443
NO1914
319060

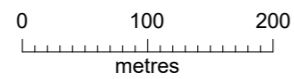

© Crown copyright 2025 Ordnance Survey 100053143
Cadastral data is subject to Crown copyright and is reproduced with permission of HM Land Registry.

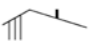 Technical Design Solutions TDS technicaldesignsolutions4@gmail.com www.technicaldesign-solutions.com		Project Proposed New House at Plot 2 Drumcairn , Abernethy			
		Title Proposed Site location plan			
Drawn FP	Date Apr 25	Scale 1:2500 @A1	Drawing No 2310-001	Rev A	

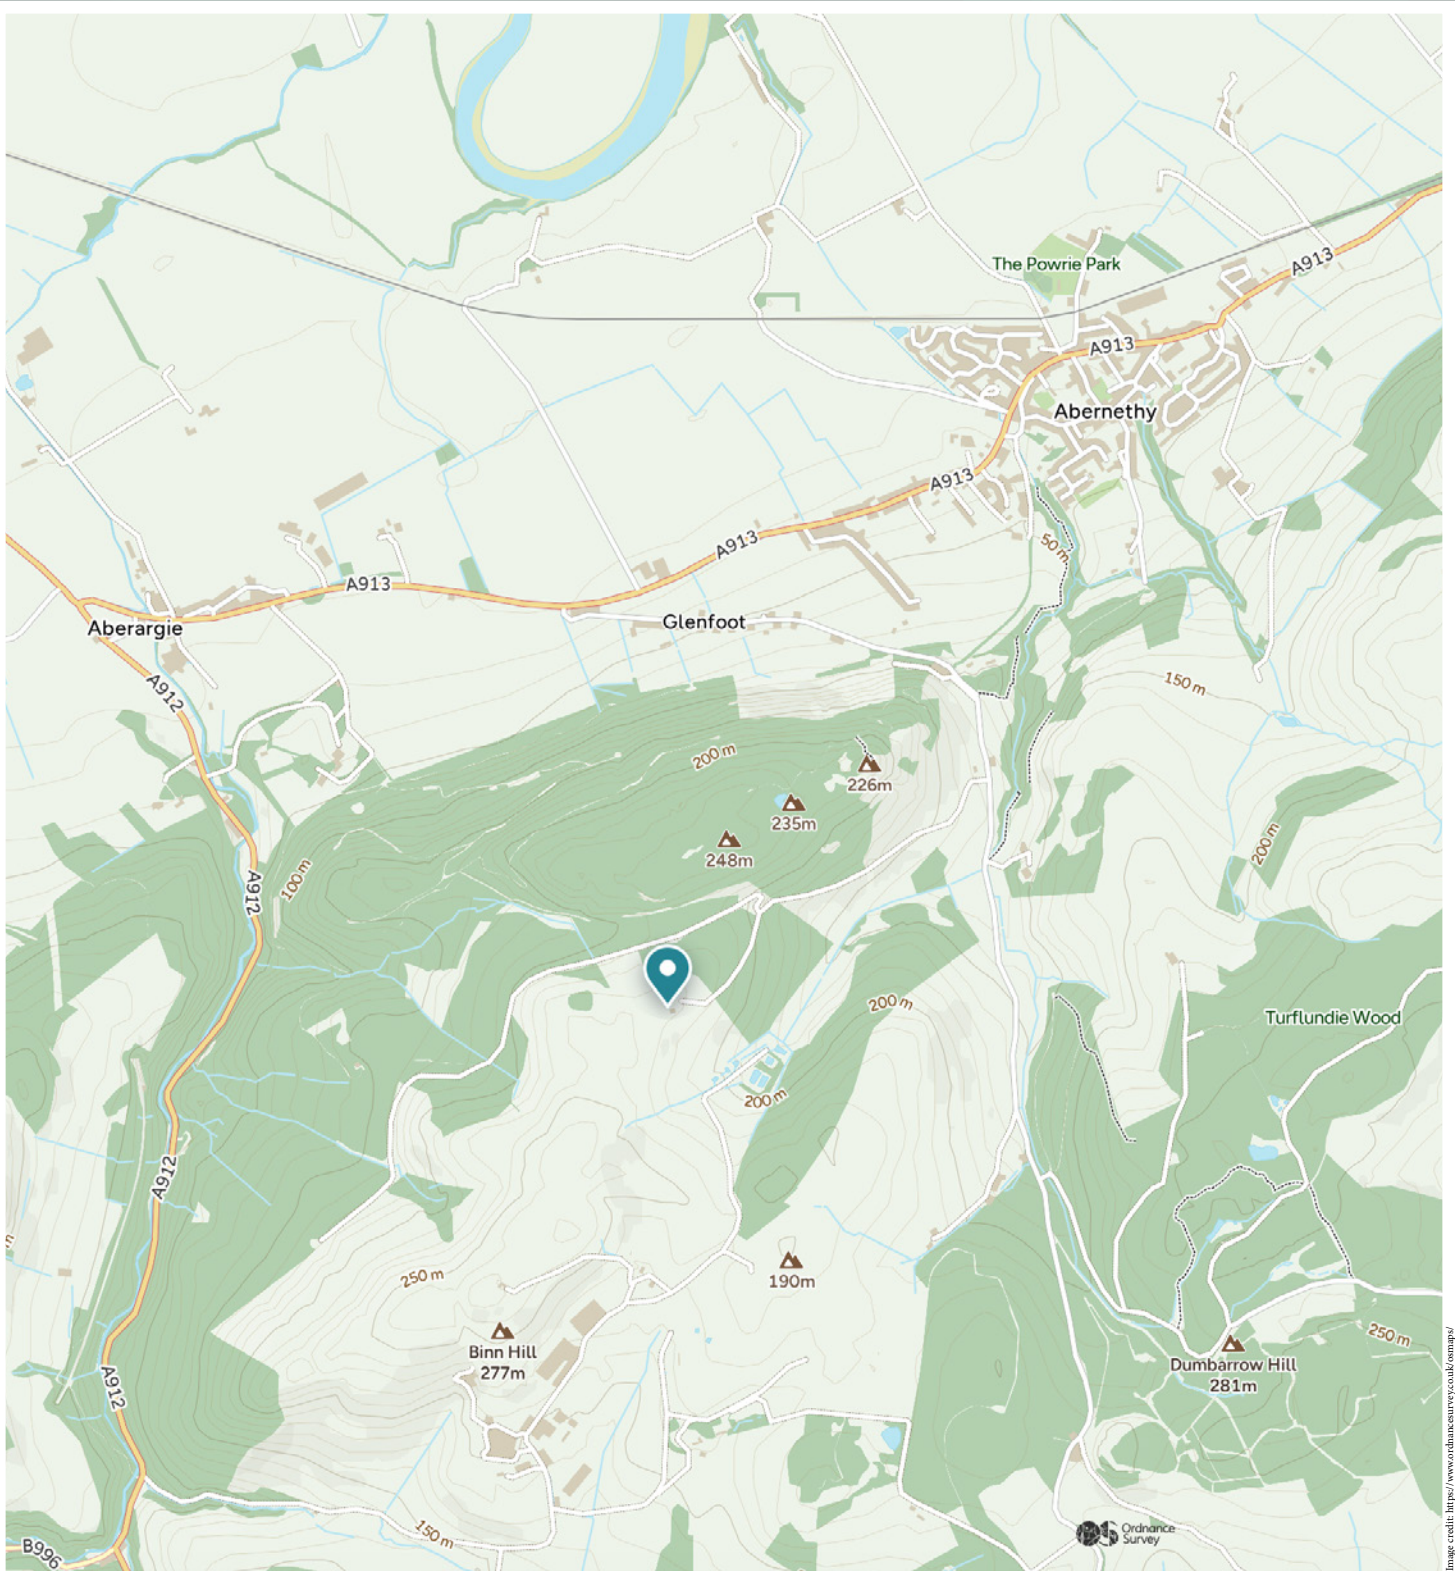

McEwan Fraser Legal

Solicitors & Estate Agents

Tel. 01738 500 655

www.mcewanfraserlegal.co.uk

info@mcewanfraserlegal.co.uk

Part
Exchange
Available



THE SUNDAY TIMES
THE SUNDAY TIMES



Text and description
JAY STEIN
Area Sales Manager



Professional photography
CRAIG DEMPSTER
Photographer



Layout graphics and design
ALAN SUTHERLAND
Designer

Disclaimer: The copyright for all photographs, floorplans, graphics, written copy and images belongs to McEwan Fraser Legal and use by others or transfer to third parties is forbidden without our express consent in writing. Prospective purchasers are advised to have their interest noted through their solicitor as soon as possible in order that they may be informed in the event of an early closing date being set for the receipt of offers. These particulars do not form part of any offer and all statements and photographs contained herein are for illustrative purposes and are not guaranteed or warranted. Buyers must satisfy themselves for the accuracy and authenticity of the brochure and should always visit the property to satisfy themselves of the property's suitability and obtain in writing via their solicitor what's included with the property including any land. The dimensions provided may include, or exclude, recesses intrusions and fitted furniture. Any measurements provided are for guide purposes only and have been taken by electronic device at the widest point. Any reference to alterations to, or use of, any part of the property does not mean that any necessary planning, building regulations or other consent has been obtained. A buyer must find out by inspection or in other ways that all information is correct. None of the appliances/services stated or shown in this brochure have been tested by ourselves and none are warranted by our seller or MFL.