

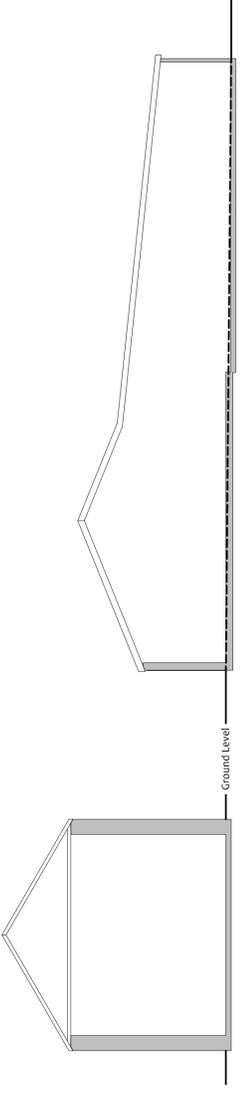
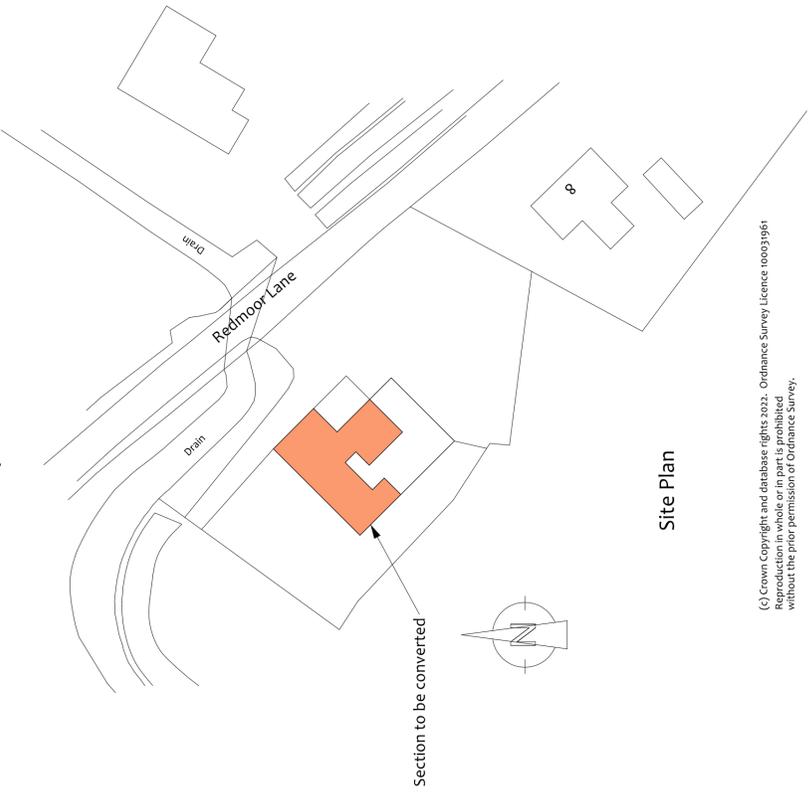



Copyright on all drawings and documents prepared by Anglia Building Consultants is their property. Drawings, documents and designs may not be reproduced in part or in whole without their written permission.  
 All dimensions and levels should be checked on site prior to commencement of works. Any discrepancy found should be reported to the agent.  
 This drawing is to be read in conjunction with all relevant engineers and specialist sub-contractors drawings and specifications, along with any other drawings, specification and details prepared by Anglia Building Consultants for the project.

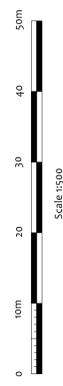


Area to remain as existing

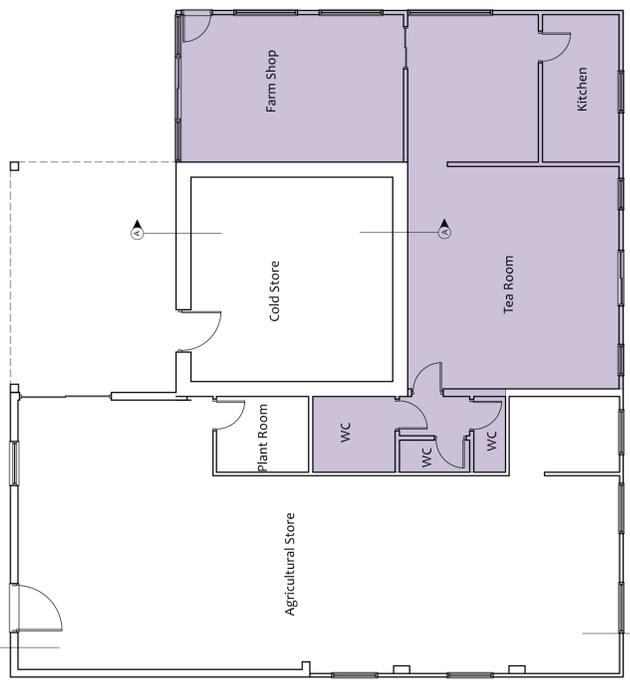


(c) Crown Copyright and database rights 2022. Ordnance Survey Licence 100031961  
 Reproduction in whole or in part is prohibited without the prior permission of Ordnance Survey.

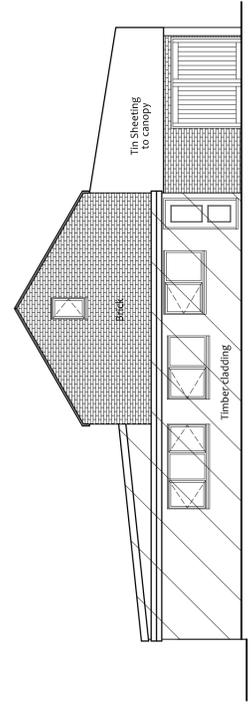


Side Elevation

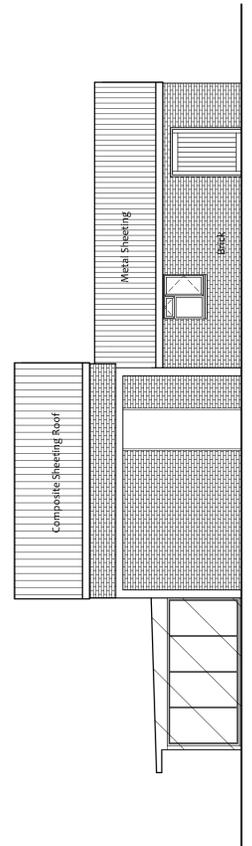

Front Elevation

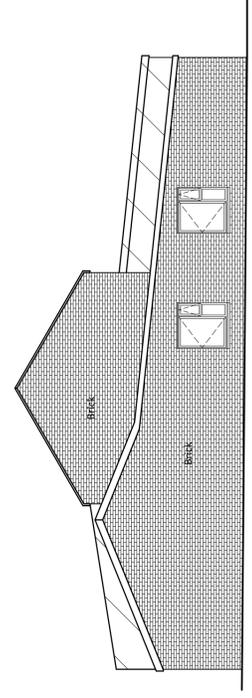

Side Elevation

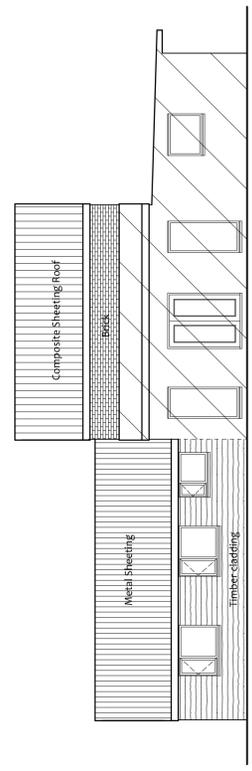

Rear Elevation



Villeneuve - Basin Road - Outwell  
 Norfolk - PE14 8TQ  
 01945 772550  
 01223 969427  
 www.angliabuildingconsultants.co.uk  
 info@angliabuildingconsultants.co.uk

No	Date	Revision
A	28/5/23	Detailing added to elevations

Issue: For Planning Approval

Site: Barn adjacent The Orchard Tea Rooms and Farm shop, Redmoor Lane, Wisbech, PE14 0RN

Project: Conversion to form dwelling

Drawing Title: Existing Plans

Client: Mr and Mrs Day

Date: November 2022

Scale: 1:100 and 1:500 at A1

Drawing Number: P-22-2289-2-A

