




REAR ELEVATION

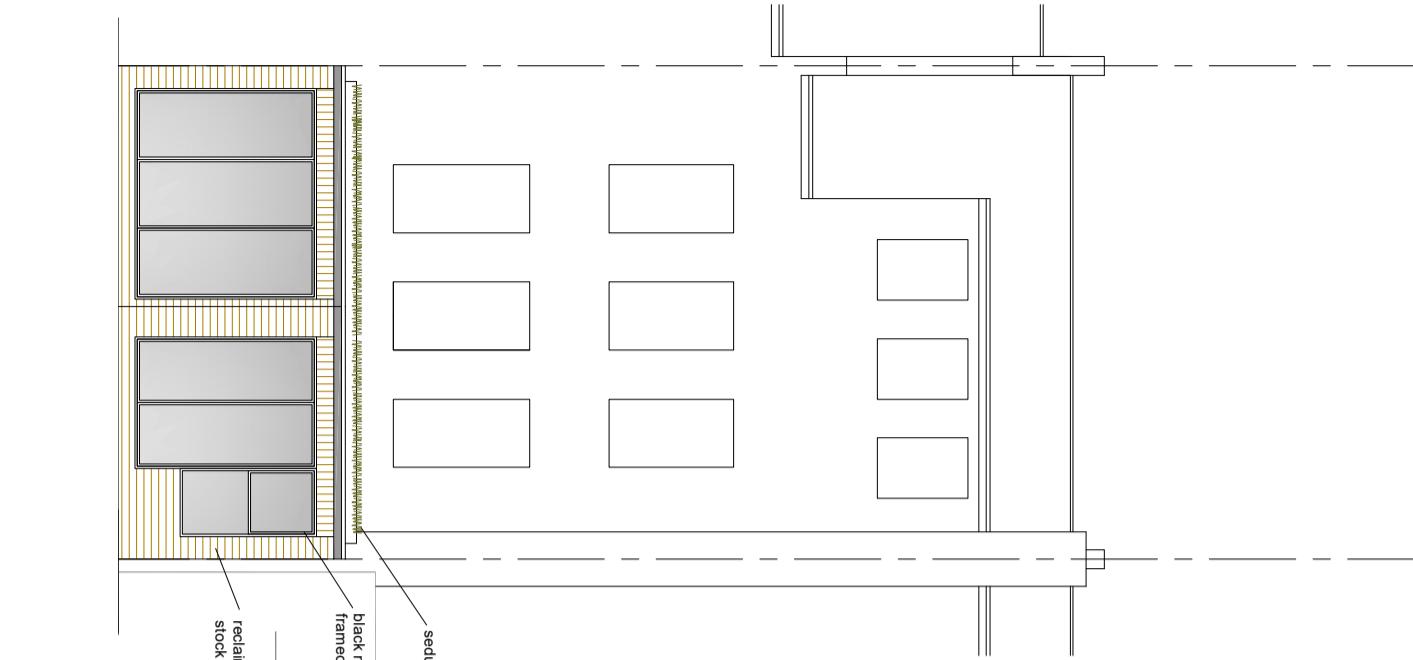

SIDE ELEVATION

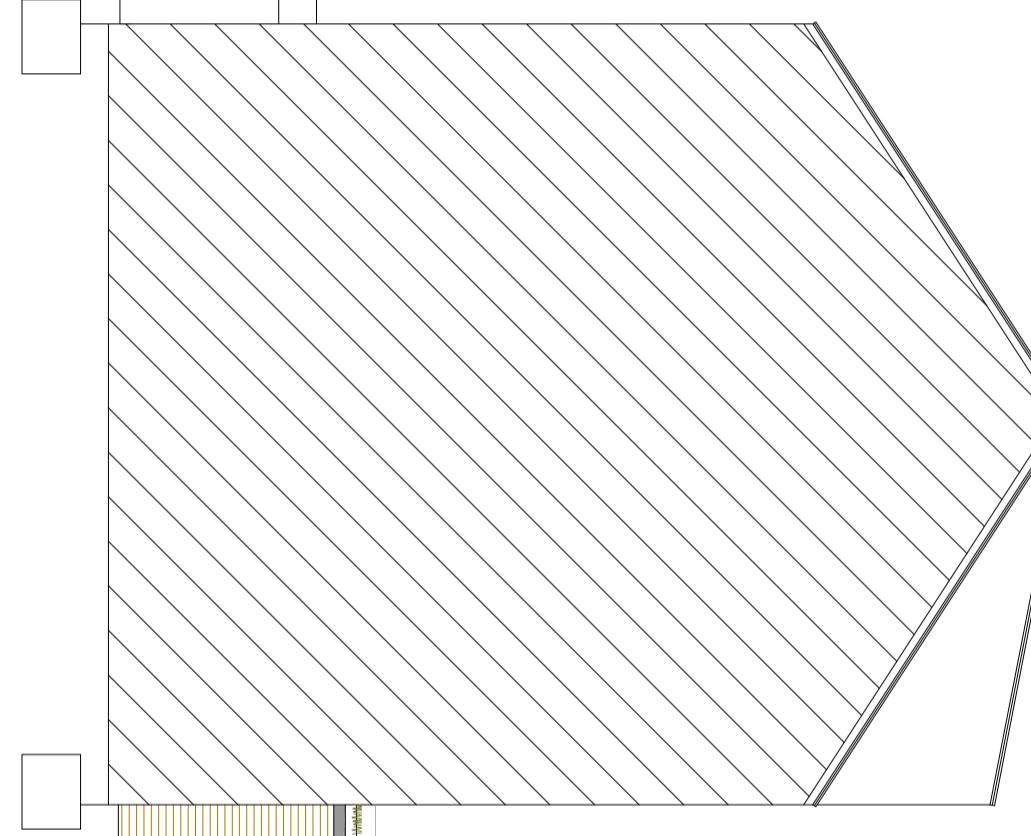

FRONT ELEVATION (part)

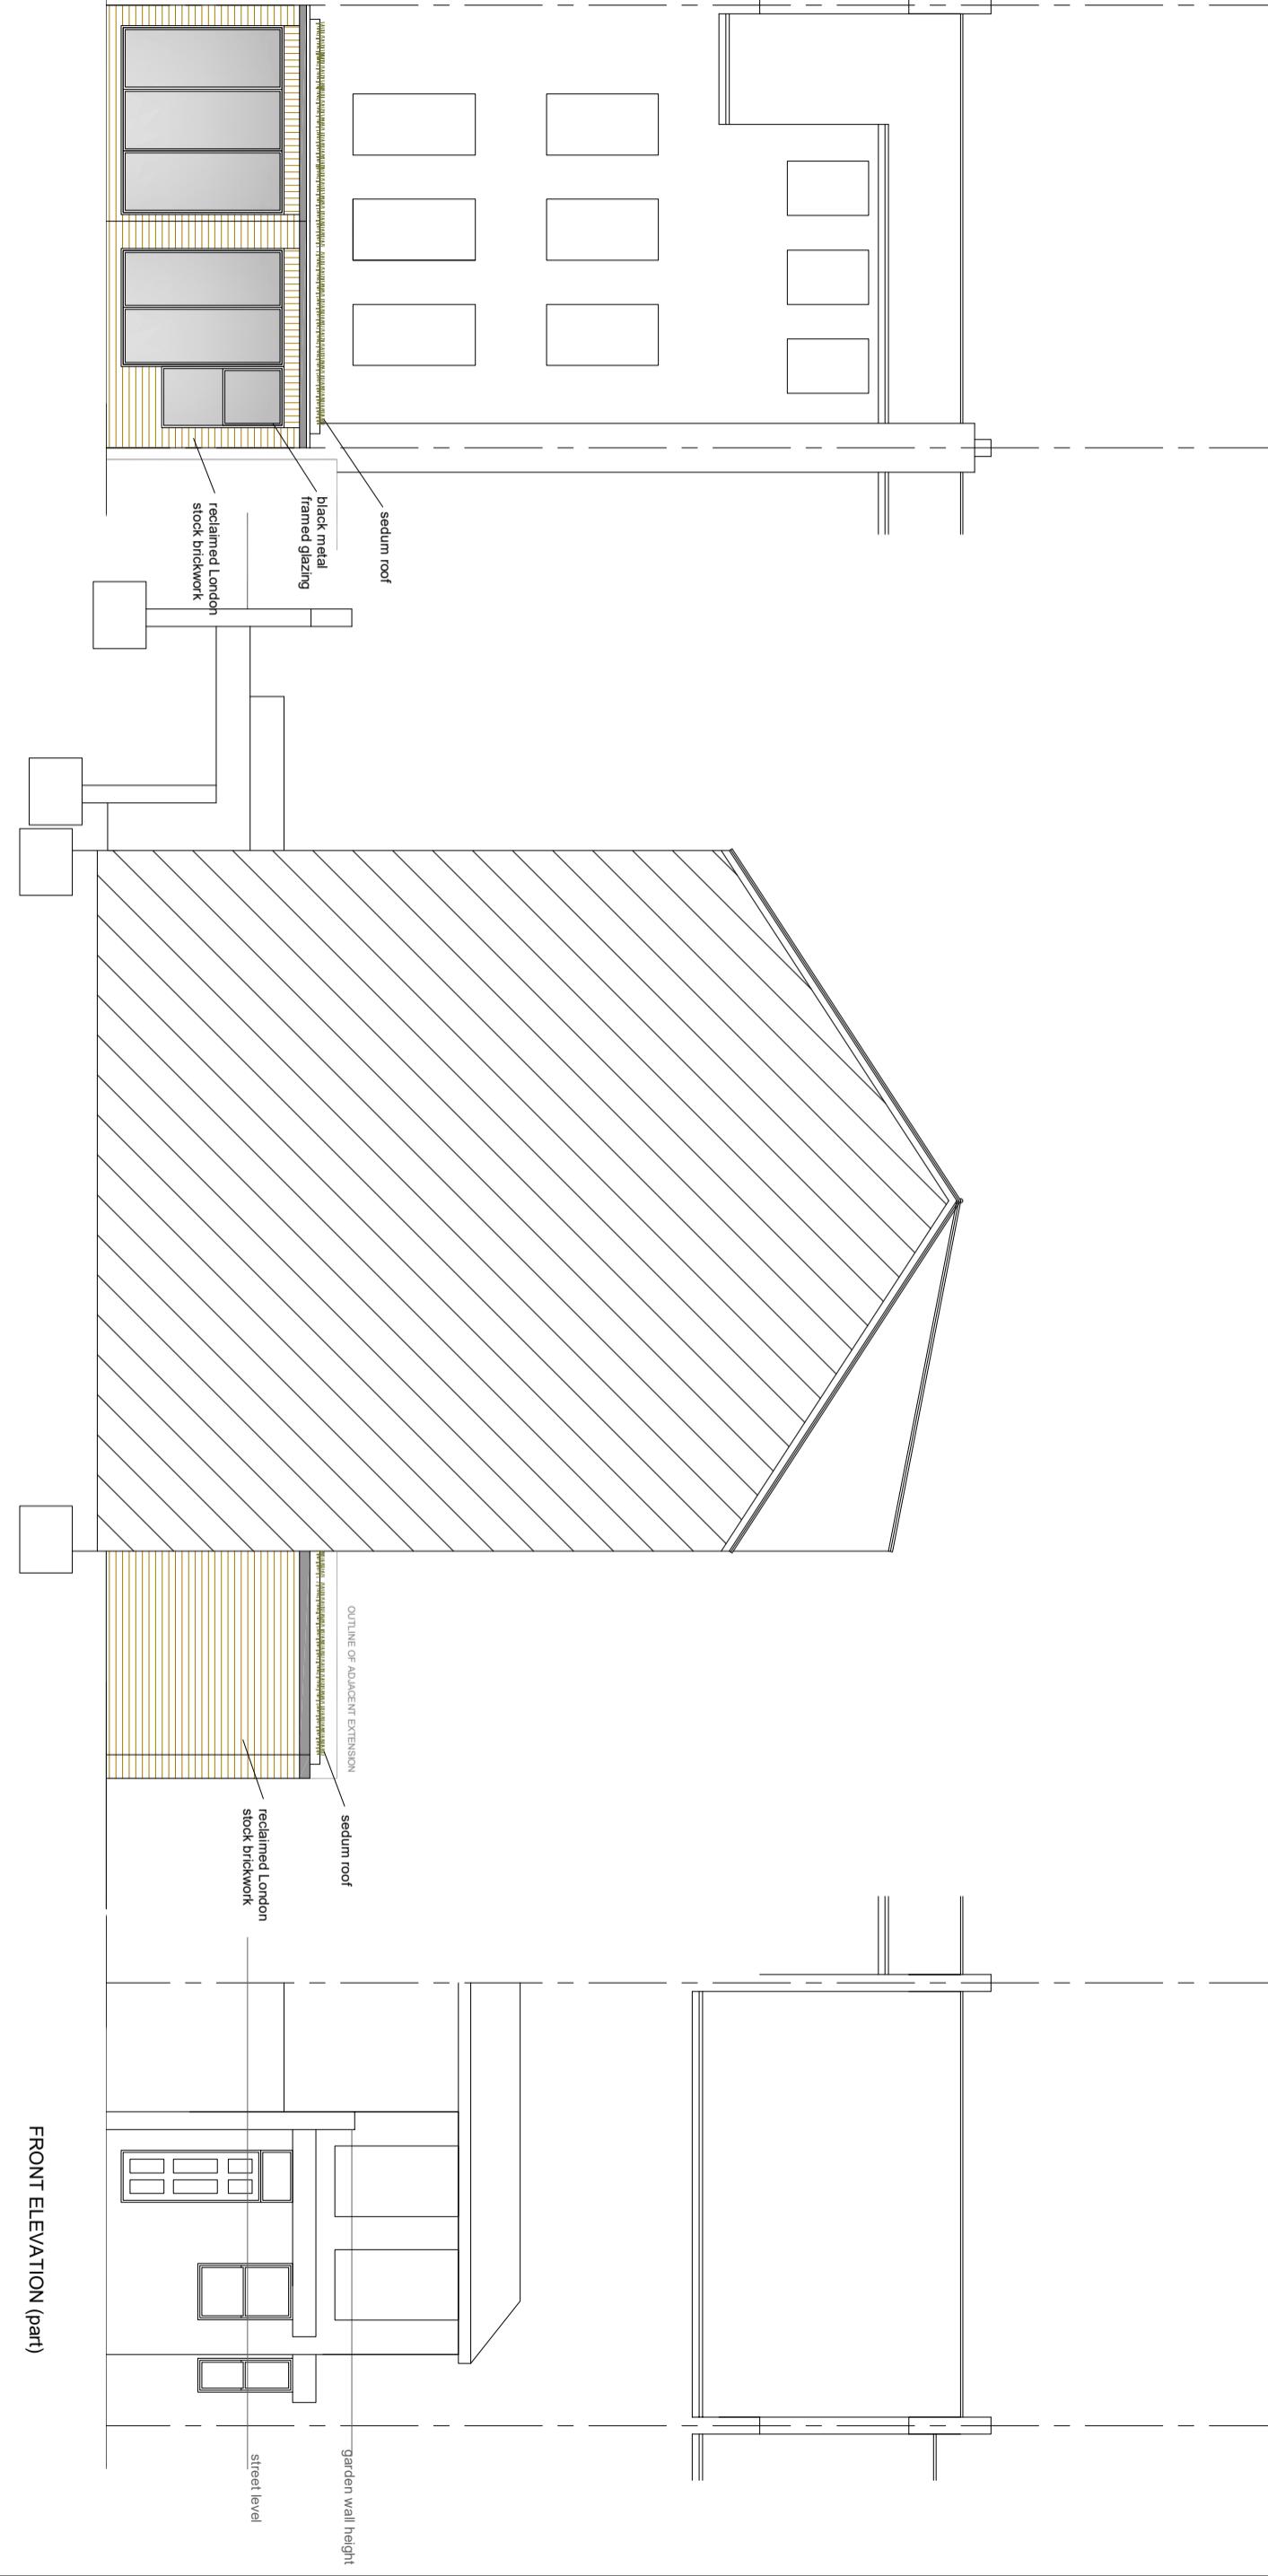

Drawings and calculations are to be approved by Building Control prior to the commencement of any work. No responsibility will be taken by the design team without the written approval by the Local Authority or an approved inspector.

TITLE	PROPOSED DRAWINGS	ADDRESS
CLIENT	CLARENCE PROPERTY GROUP	LOWER GROUND FLOOR FLAT 84 HILLFIELD AVE, N8 7DN

SCALE	1:100 @ A3	DATE	JAN 2026
DRAWING NO.	260191/07	REV.	