



THIS DRAWING IS TO BE READ IN CONJUNCTION WITH ALL RELEVANT SPECIFICATIONS AND DRAWINGS ISSUED. FOR DISCREPANCIES OR OMISSIONS CONTACT MOBILE CAD SURVEYING SOLUTIONS LTD PRIOR TO WORK COMMENCING. THE CONTRACTOR IS TO CHECK AND VERIFY ALL BUILDING AND SITE DIMENSIONS AND LEVELS BEFORE WORK COMMENCES.

© COPYRIGHT MOBILE CAD SURVEYING SOLUTIONS LTD 2023  
DO NOT SCALE THIS DRAWING - CHECK ALL DIMENSIONS ON SITE


Note:  
Areas drawn indicatively noted and indicated by grey dashed line as line below

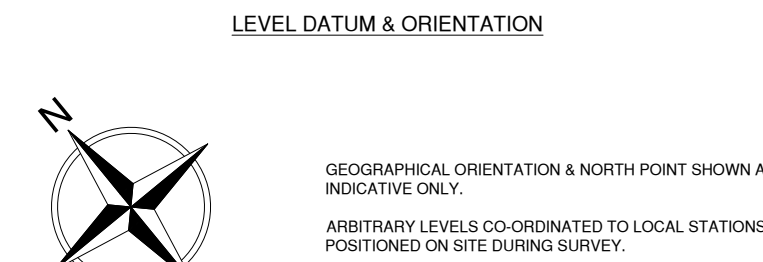


ABBREVIATIONS & LEGEND:	
<b>LEVELS &amp; HEIGHTS</b> CL - COVER LEVEL IL - INVERT LEVEL HT - HEIGHT STN - SURVEY STATION BM - BEAM CE - CEILING J - JOISTS RA - RAFTERS E - EAVES F - FENCE UIS - UNDERSIDE OF RL - RIDGE LINE FR - FLAT ROOF HL - HIP LINE VL - VALLEY LINE PW - PARAPET WALL SL - SLAB SF - SOFFIT T - TREE THR - THRESHOLD To - TOP OF W - WALL HH - HEAD HEIGHT OH - OPENING HEIGHT SH - SILL HEIGHT	<b>SERVICES</b> BT - BRITISH TELECOMS CATV - CABLE TELEVISION ER - EARTHING ROD ES - ELECTRICAL SUPPLY FH - FIRE HYDRANT GAS - GAS SUPPLY PO - POST OFFICE TELEPHONE SV - STOP VALVE TSSU - TRAFFIC LIGHT SIGNALS <b>DRAINAGE</b> DC - DRAINAGE CHANNEL G - GULLY IC - INSPECTION CHAMBER MH - MANHOLE RE - RIDDING EYE RWP - RAIN WATER PIPE UTL - UNABLE TO LIFT SVP - SOL & VENT PIPE ST - STOP TAP WM - WATER METER
<b>GENERAL NOTES</b> AB - ADVERTISING BOARD AC - AIR CONDITIONING UNIT AHU - AIR HANDLING UNIT AP - INTRUDER ALARM PANEL B - BOLLARD BA - BARRIER BE - BENCH BS - BUS STOP BLR - BOILER BXO - BOXING OUT CAH - CEILING ACCESS HATCH CHY - CHIMNEY CPD - CUPBOARD DB - DOG WASTE BIN DW - DWAP WALL DK - DROP KERB EDR - ELECTRICAL DISTRIBUTION BOARD EG - EXTRACT GRILLE EM - ELECTRIC METER FB - FUSE BOX FP - FIRE PLACE FU - FLUE FAP - FIRE ALARM PANEL GR - GRASS GU - GUARDING GM - GAS METER HWC - HOT WATER CYLINDER LB - LITTER BIN LP - LAMP POST PC - PELICAN CROSSING PS - PAVING SLABS PL - PAVEMENT LIGHT PLT - PLANTING PB - POST BOX RS - RAILING RS - ROAD SIGN RFL - ROOF LIGHT SB - SPEED BUMP SG - SIGNAGE SN - STREET NAME SIGN SWR - SHOWER SHV - SHELVING TB - TELEPHONE BOX THR - THRESHOLD TL - TRAFFIC LIGHT TM - TICKET MACHINE TP - TELEGRAPH POLE VE - VEGETATION WA - WATER WD - WARDROBE WH - WATER HEATER ZC - ZEBRA CROSSING	<b>TYPICAL DRAWING SYMBOLS</b> SPOT LEVEL SURVEY STATION MANHOLE / INSPECTION CHAMBER SURVEY HEIGHT WINDOW TAG DOOR TAG RADIATOR TAG TOP & BOTTOM OF KERB TOPOGRAPHICAL SYMBOLS OVERHEAD ELECTRICAL OVERHEAD TELEPHONE FENCE LINE VEGETATION OUTLINE SINGLE GATE DOUBLE GATE TREE CONTOURS SLOPING DIRECTION LINE

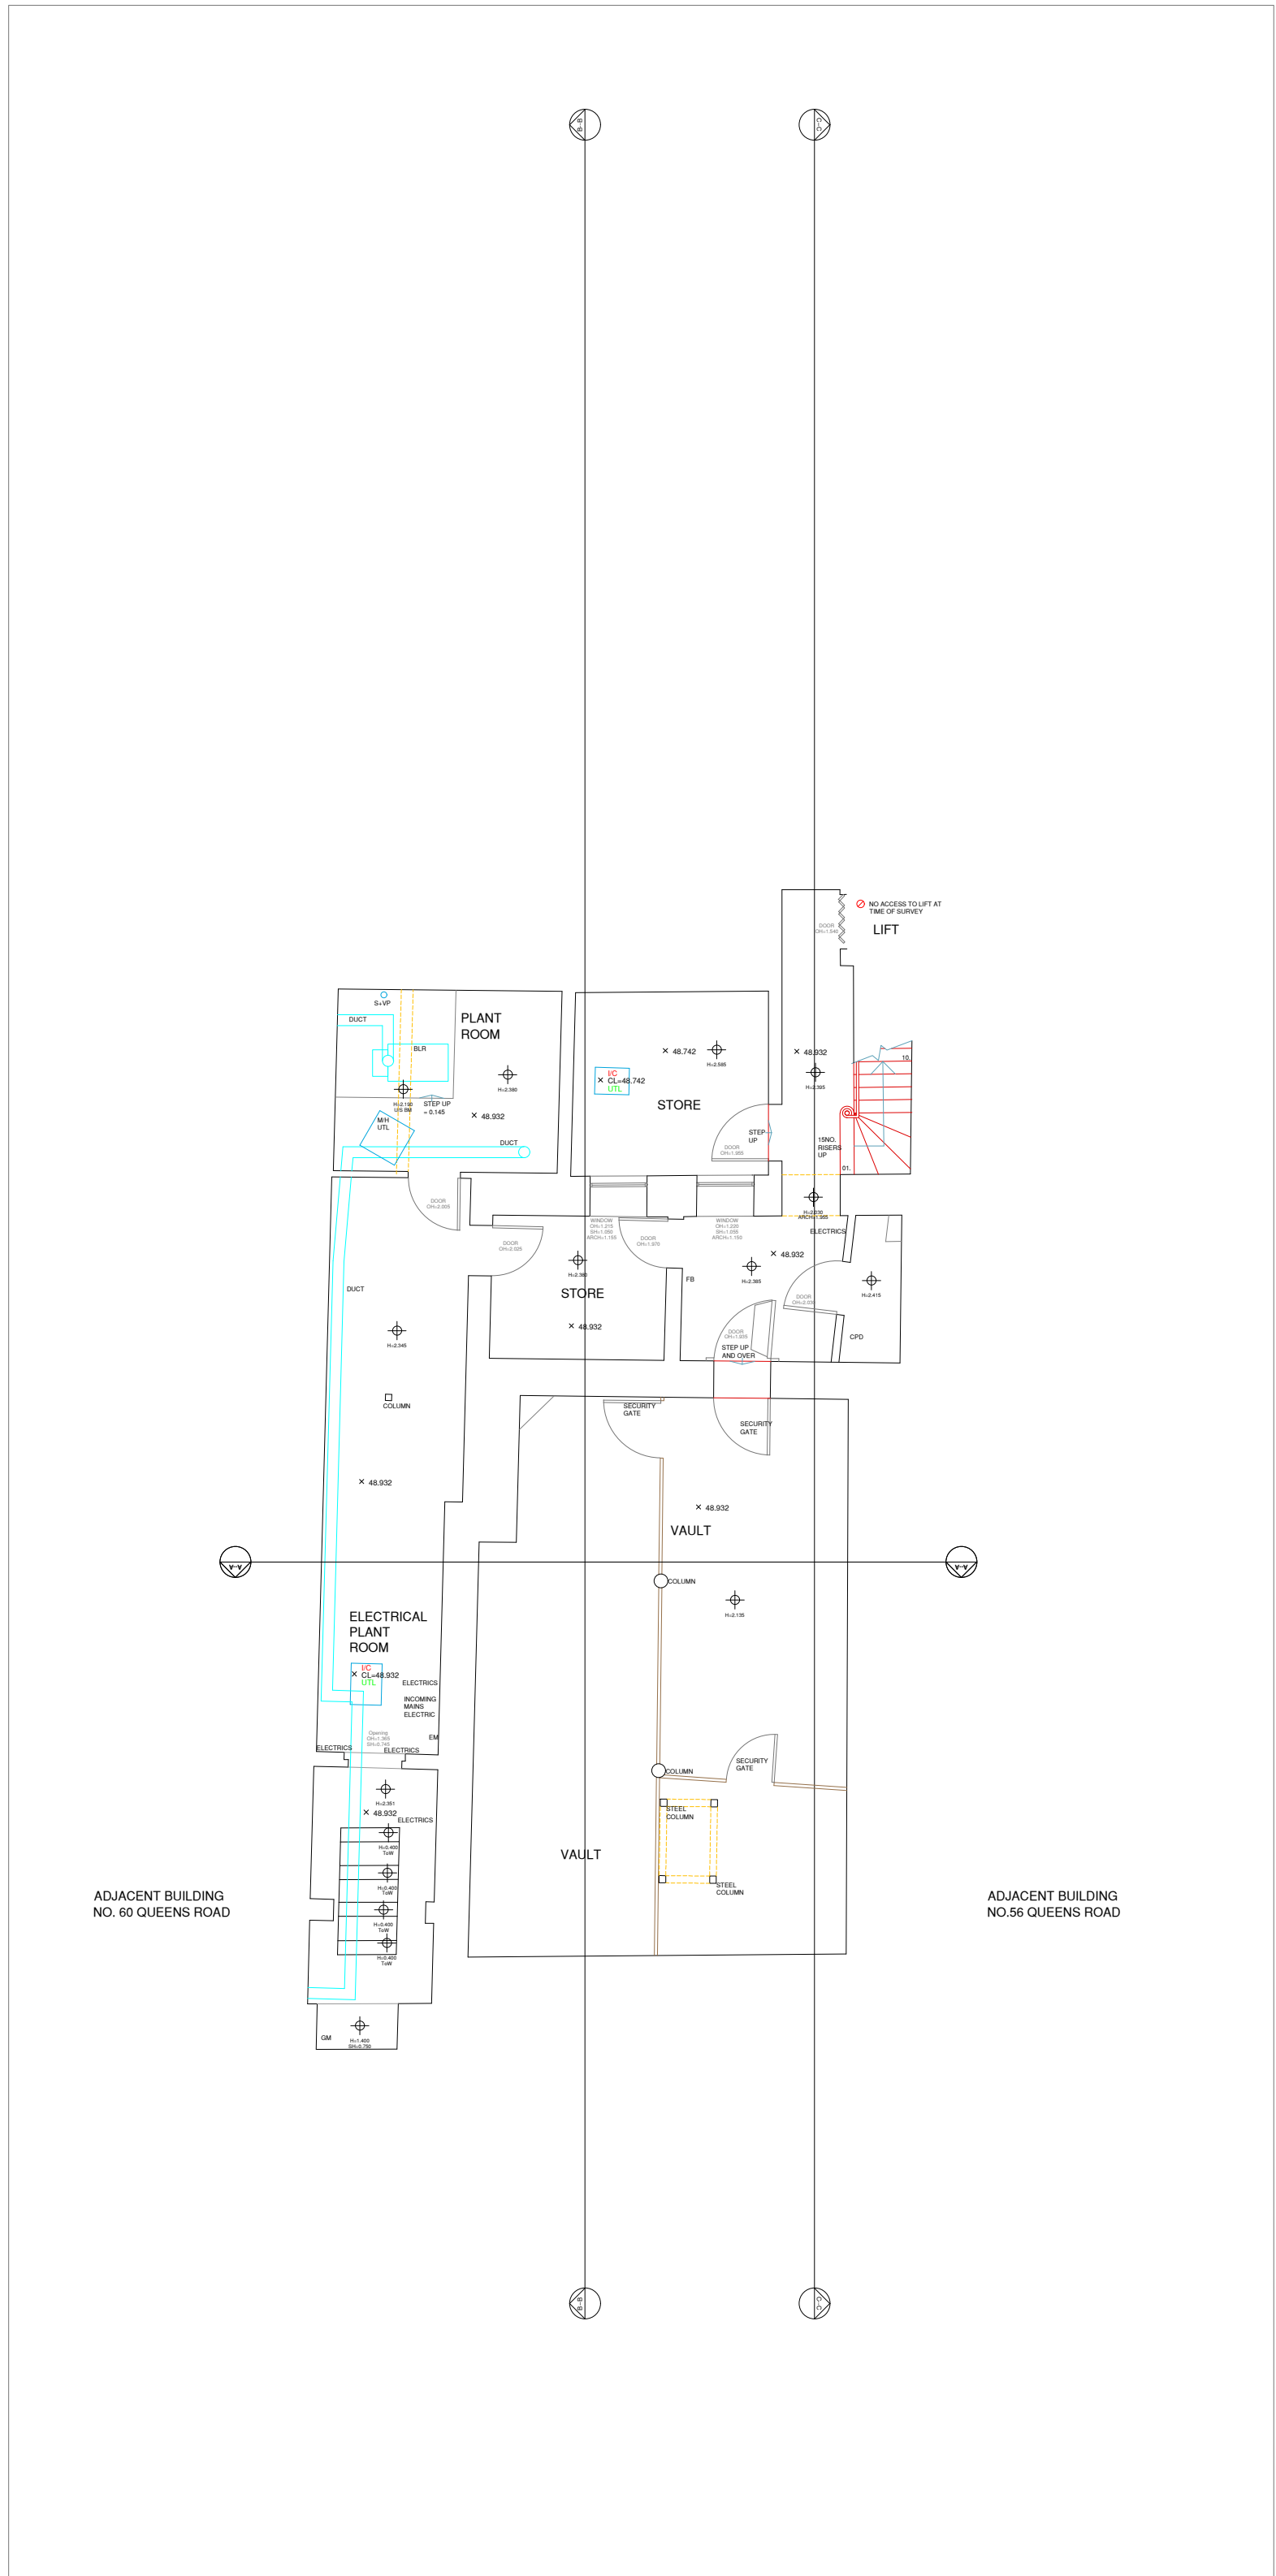

LOWER GROUND FLOOR PLAN  
1:100 Scale

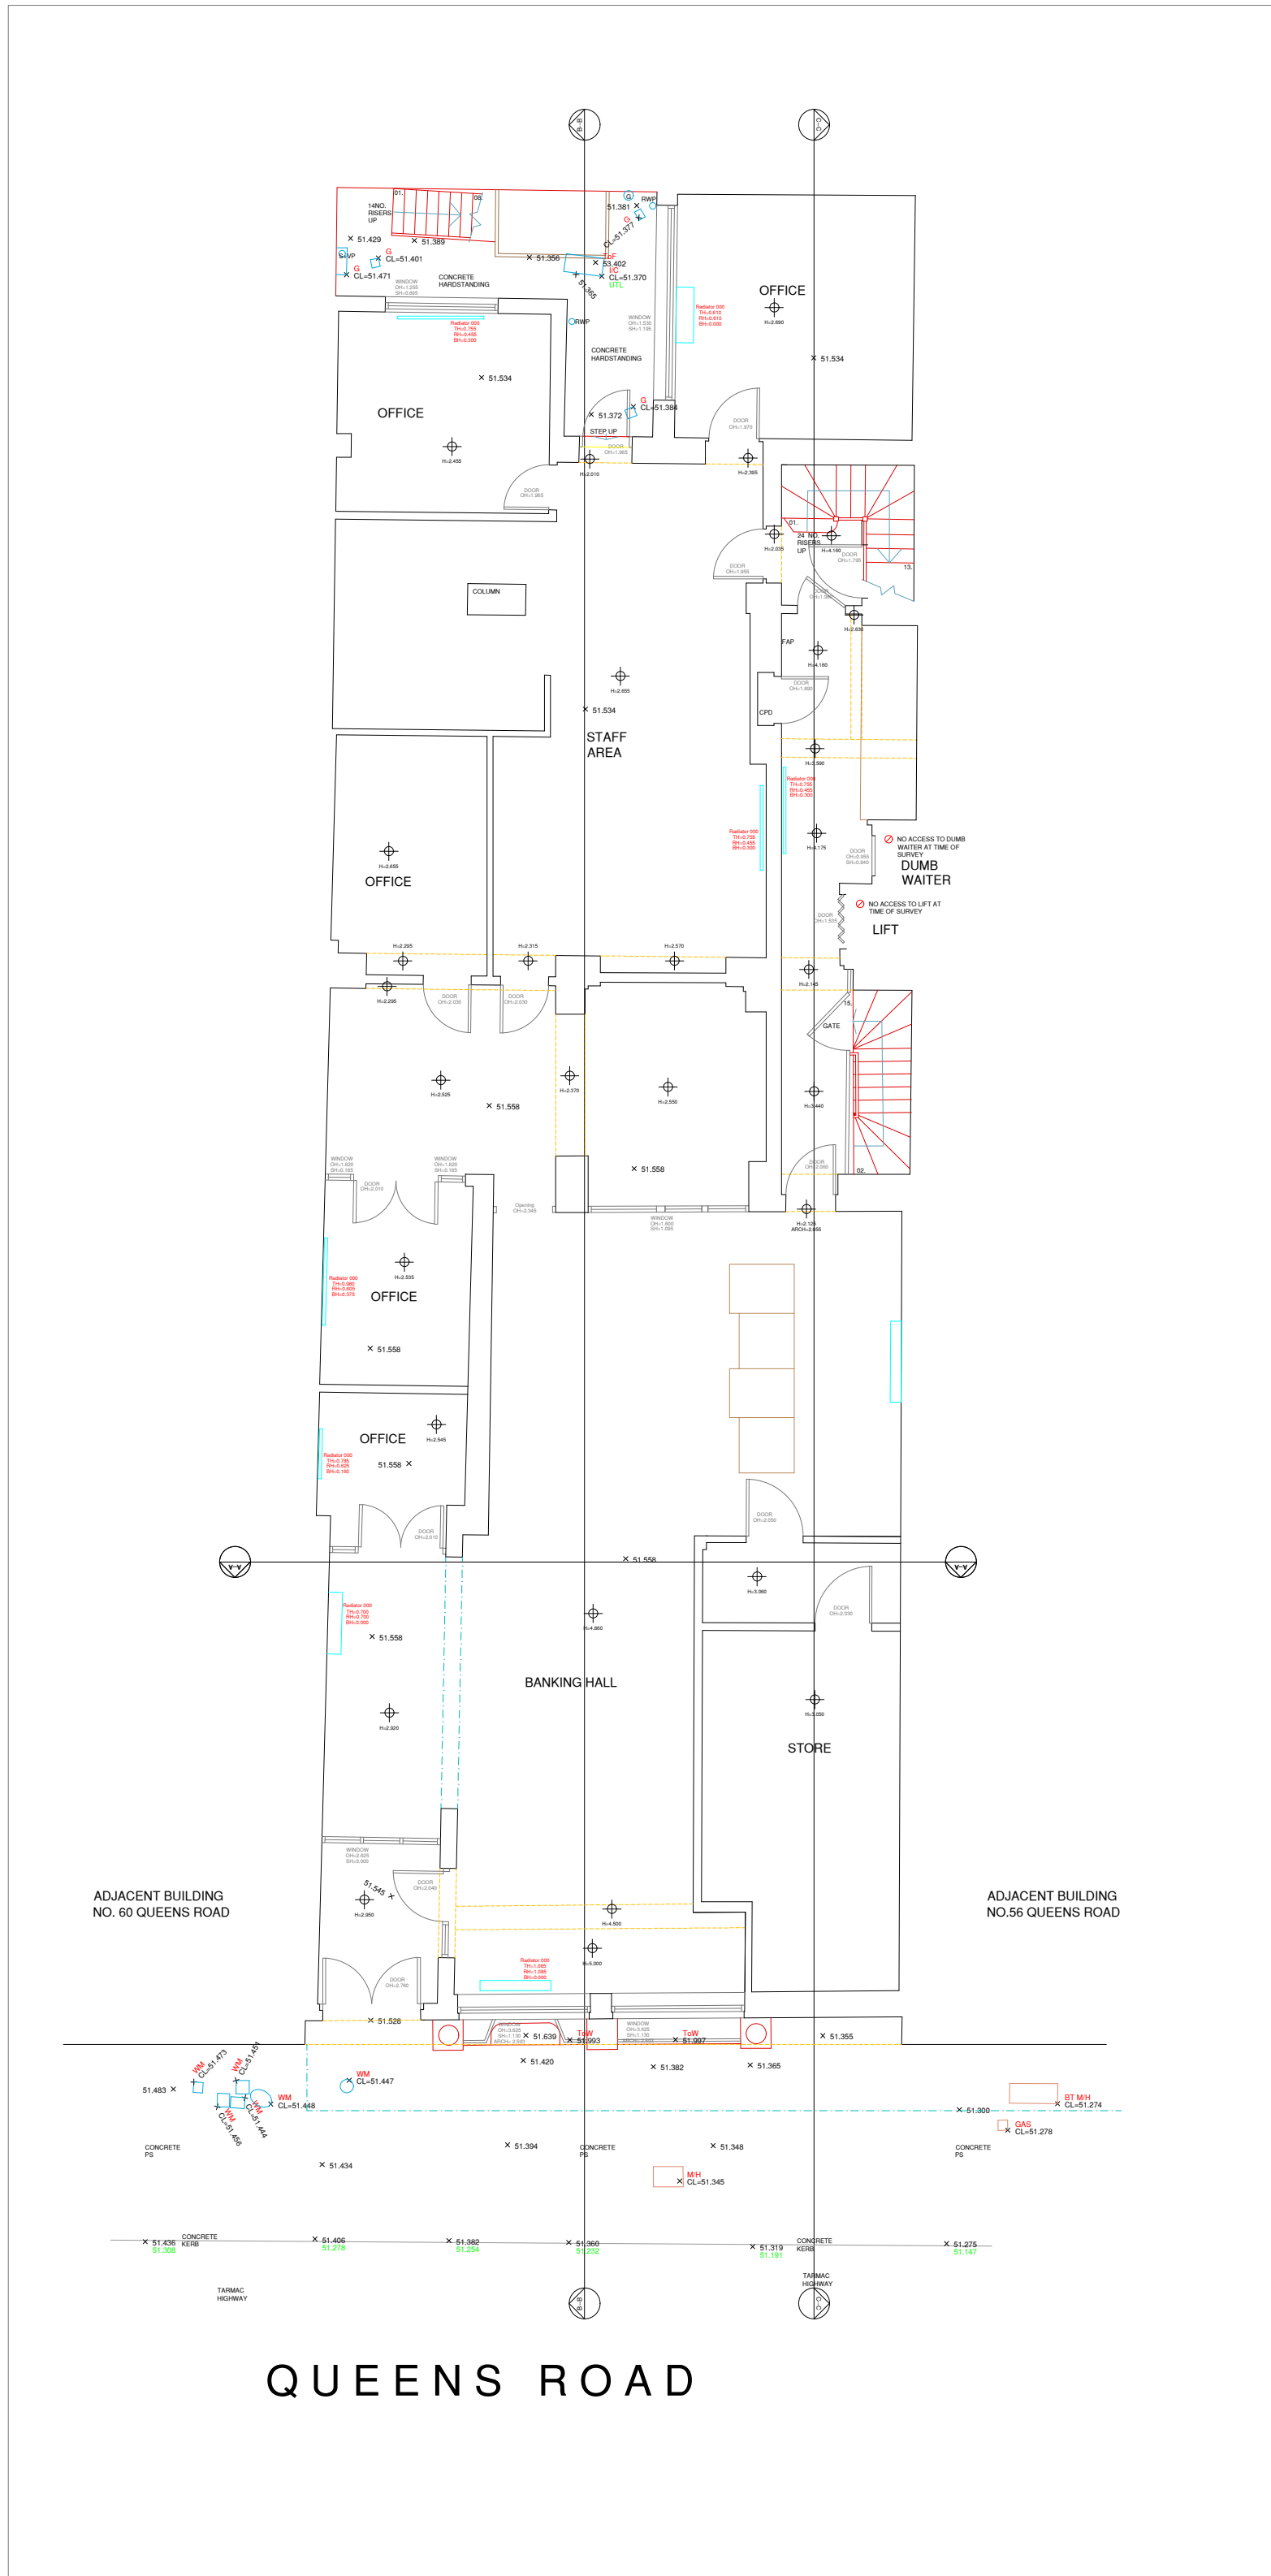

GROUND FLOOR PLAN  
1:100 Scale

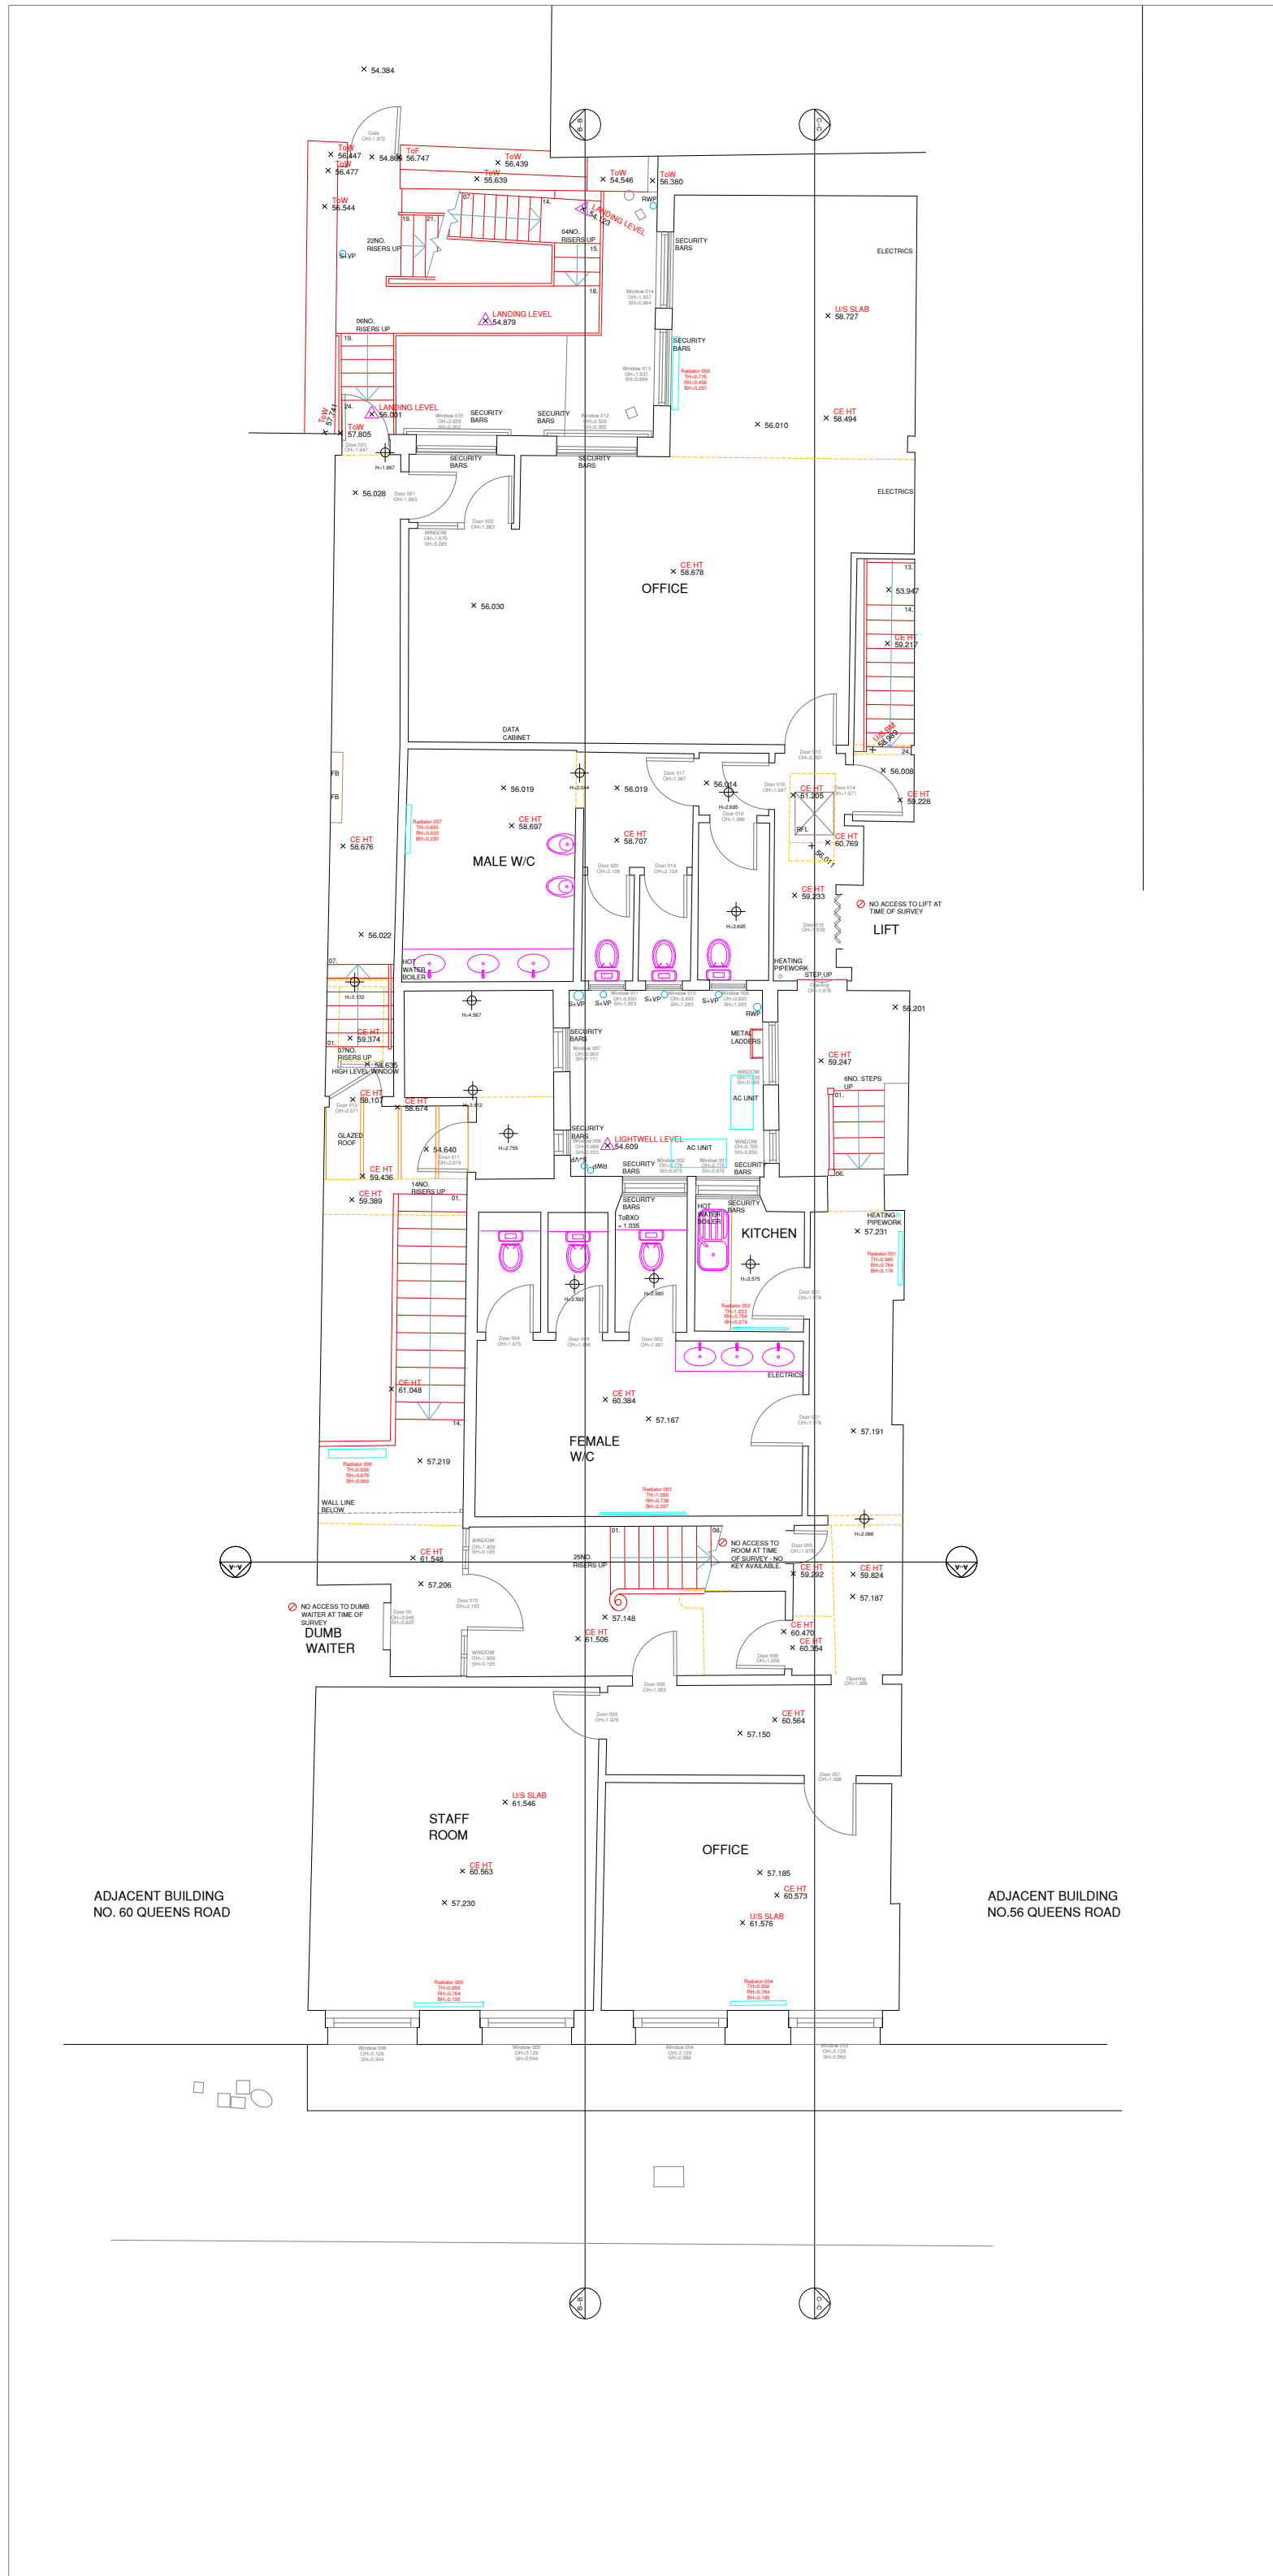

FIRST FLOOR PLAN  
1:100 Scale

REV	DATE	AMENDMENTS
-----	------	------------

MOBILECAD  
Surveying Solutions

www.mobcad.co.uk  
survey@mobcad.co.uk

London Office: 100 City Road, London, EC2V 2NX  
West Yorkshire: Wetherby, WF8 1DT


PROJECT: MEASURED BUILDING SURVEY  
ADDRESS: 58 QUEENS ROAD, CLIFTON, BRISTOL, BS8 1RQ.  
DWG NO.: 3732-01  
DWG TITLE: LOWER GROUND, GROUND AND FIRST FLOOR PLANS.  
DWG DATE: MARCH 2023  
DWG SIZE: 1:100 @ A1

DRAWN: MW	CHECKED: PC	ISSUE: 1
-----------	-------------	----------


THIS DRAWING IS TO BE READ IN CONJUNCTION WITH ALL RELEVANT SPECIFICATIONS AND DRAWINGS ISSUED. FOR DISCREPANCIES OR OMISSIONS CONTACT MOBILE CAD SURVEYING SOLUTIONS LTD PRIOR TO WORK COMMENCING. THE CONTRACTOR IS TO CHECK AND VERIFY ALL BUILDING AND SITE DIMENSIONS AND LEVELS BEFORE WORK COMMENCES.

© COPYRIGHT MOBILE CAD SURVEYING SOLUTIONS LTD 2023  
DO NOT SCALE THIS DRAWING - CHECK ALL DIMENSIONS ON SITE


Note:  
Areas drawn indicatively noted and indicated by grey dashed line as line below

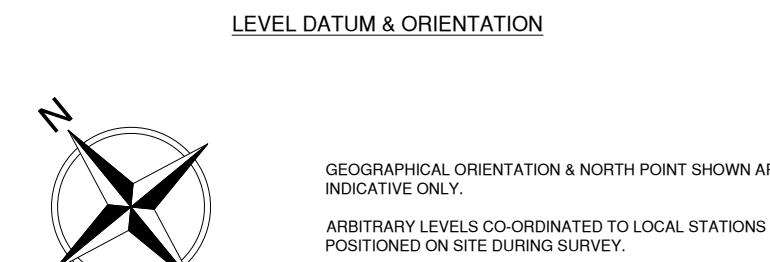


ABBREVIATIONS & LEGEND:	
<b>LEVELS &amp; HEIGHTS</b> CL - COVER LEVEL IL - INVERT LEVEL LT - LEVEL HT - HEIGHT STN - SURVEY STATION BM - BEAM CE - CEILING J - JOISTS RA - RAFTERS E - EAVES F - FENCE UIS - UNDERSIDE OF RL - RIDGE LINE FR - FLAT ROOF HL - HIP LINE VL - VALLEY LINE PW - PARAPET WALL SL - SLAB SF - SOFFIT T - TREE THR - THRESHOLD To - TOP OF W - WALL HH - HEAD HEIGHT OH - OPENING HEIGHT SH - SILL HEIGHT	<b>SERVICES</b> BT - BRITISH TELECOMS CATV - CABLE TELEVISION ER - EARTHING ROD ES - ELECTRICAL SUPPLY FH - FIRE HYDRANT GAS - GAS SUPPLY PO - POST OFFICE TELEPHONE SV - STOP VALVE TSSU - TRAFFIC LIGHT SIGNALS <b>DRAINAGE</b> DC - DRAINAGE CHANNEL G - GULLY IC - INSPECTION CHAMBER MH - MANHOLE RE - RIDDING EYE RWP - RAIN WATER PIPE U/L - UNABLE TO LIFT S+VP - SOL & VENT PIPE ST - STOP TAP WM - WATER METER <b>TYPICAL DRAWING SYMBOLS</b> SPOT LEVEL × 96.256 SURVEY STATION STN 01 MANHOLE / INSPECTION CHAMBER IC 96.256 SURVEY HEIGHT WINDOW TAG DOOR TAG RADIATOR TAG TOP & BOTTOM OF KERB TOPOGRAPHICAL SYMBOLS OVERHEAD ELECTRICAL OVERHEAD TELEPHONE FENCE LINE VEGETATION OUTLINE SINGLE GATE DOUBLE GATE TREE CONTOURS SLOPING DIRECTION LINE
<b>GENERAL NOTES</b> AB - ADVERTISING BOARD AC - AIR CONDITIONING UNIT AHU - AIR HANDLING UNIT AP - INTRUDER ALARM PANEL B - BOLLARD BA - BARRIER BE - BENCH BS - BUS STOP BLR - BOILER BKO - BOOKING OUT CAH - CEILING ACCESS HATCH CHY - CHIMNEY CPD - CUPBOARD DB - DOG WASTE BIN DW - DWAF WALL DK - DROP KERB EDR - ELECTRICAL DISTRIBUTION BOARD EG - EXTRACT GRILLE EM - ELECTRIC METER FB - FUSE BOX FP - FIRE PLACE FAP - FIRE ALARM PANEL GR - GRASS GU - GUARDING GM - GAS METER HWC - HOT WATER CYLINDER LB - LITTER BIN LP - LAMP POST PC - PELICAN CROSSING PS - PAVING SLABS PL - PAVEMENT LIGHT PLT - PLANTING PB - POST BOX RS - RAILING RS - ROAD SIGN RFL - ROOF LIGHT SB - SPEED BUMP SG - SIGNAGE SN - STREET NAME SIGN SWR - SHOWER SHV - SHELVING TB - TELEPHONE BOX THR - THRESHOLD TL - TRAFFIC LIGHT TM - TICKET MACHINE TP - TELEGRAPH POLE VE - VEGETATION WA - WATER WD - WARDROBE WH - WATER HEATER ZC - ZEBRA CROSSING	

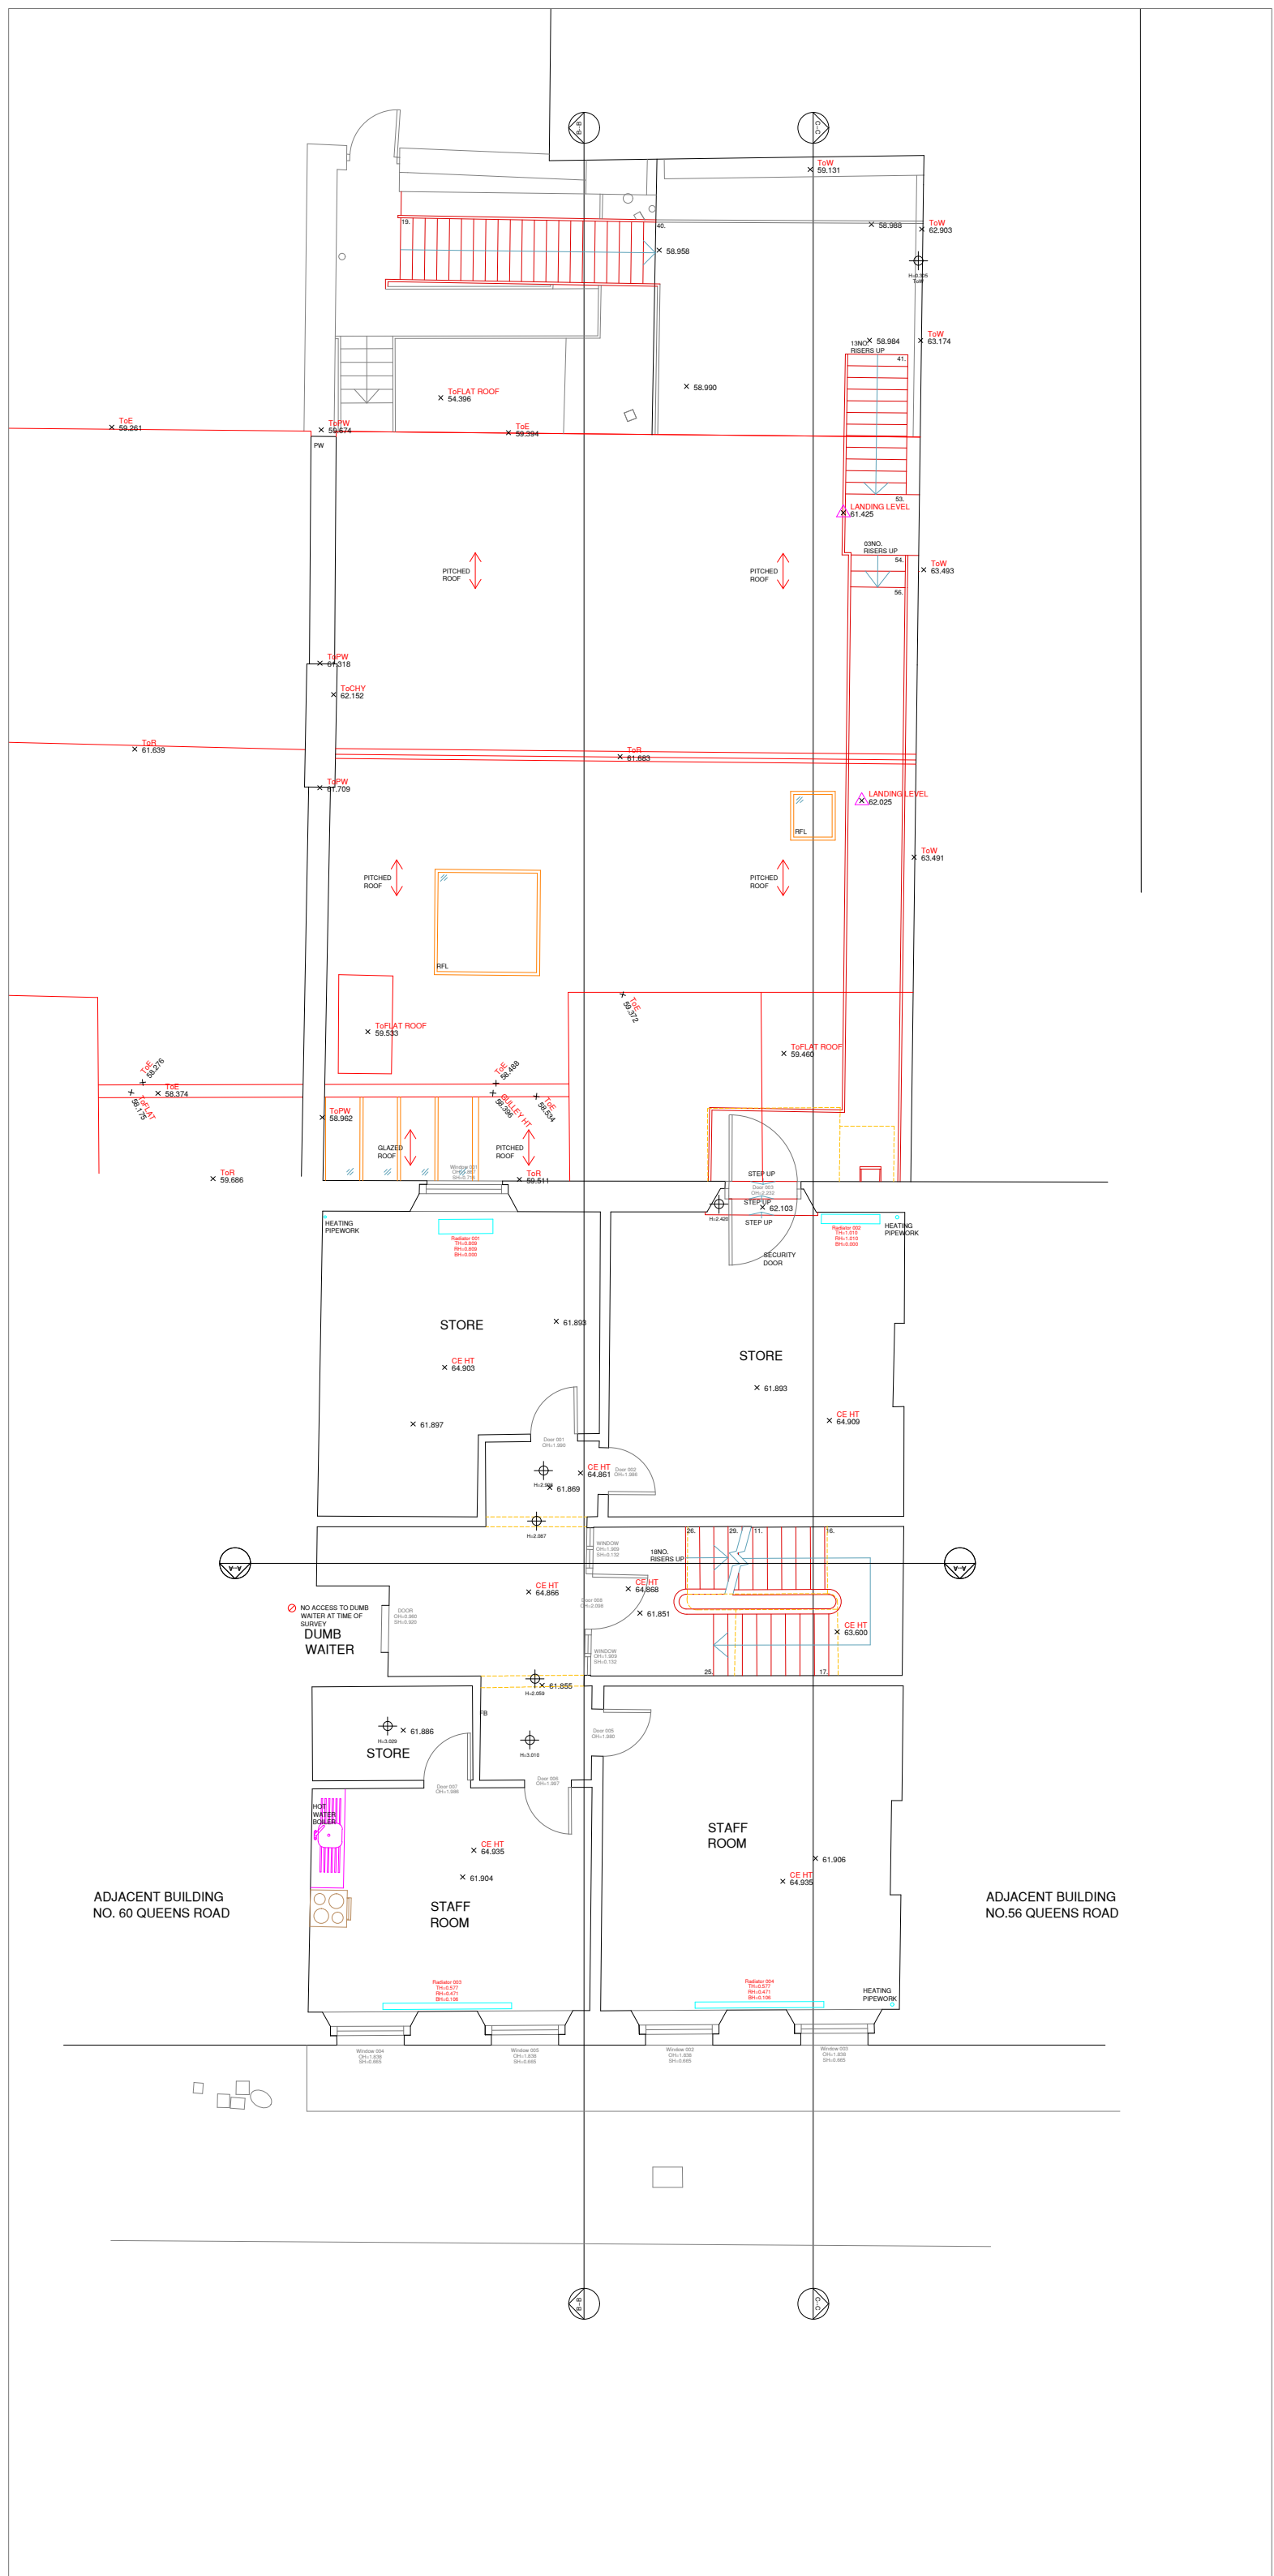

SECOND FLOOR PLAN  
1:100 Scale

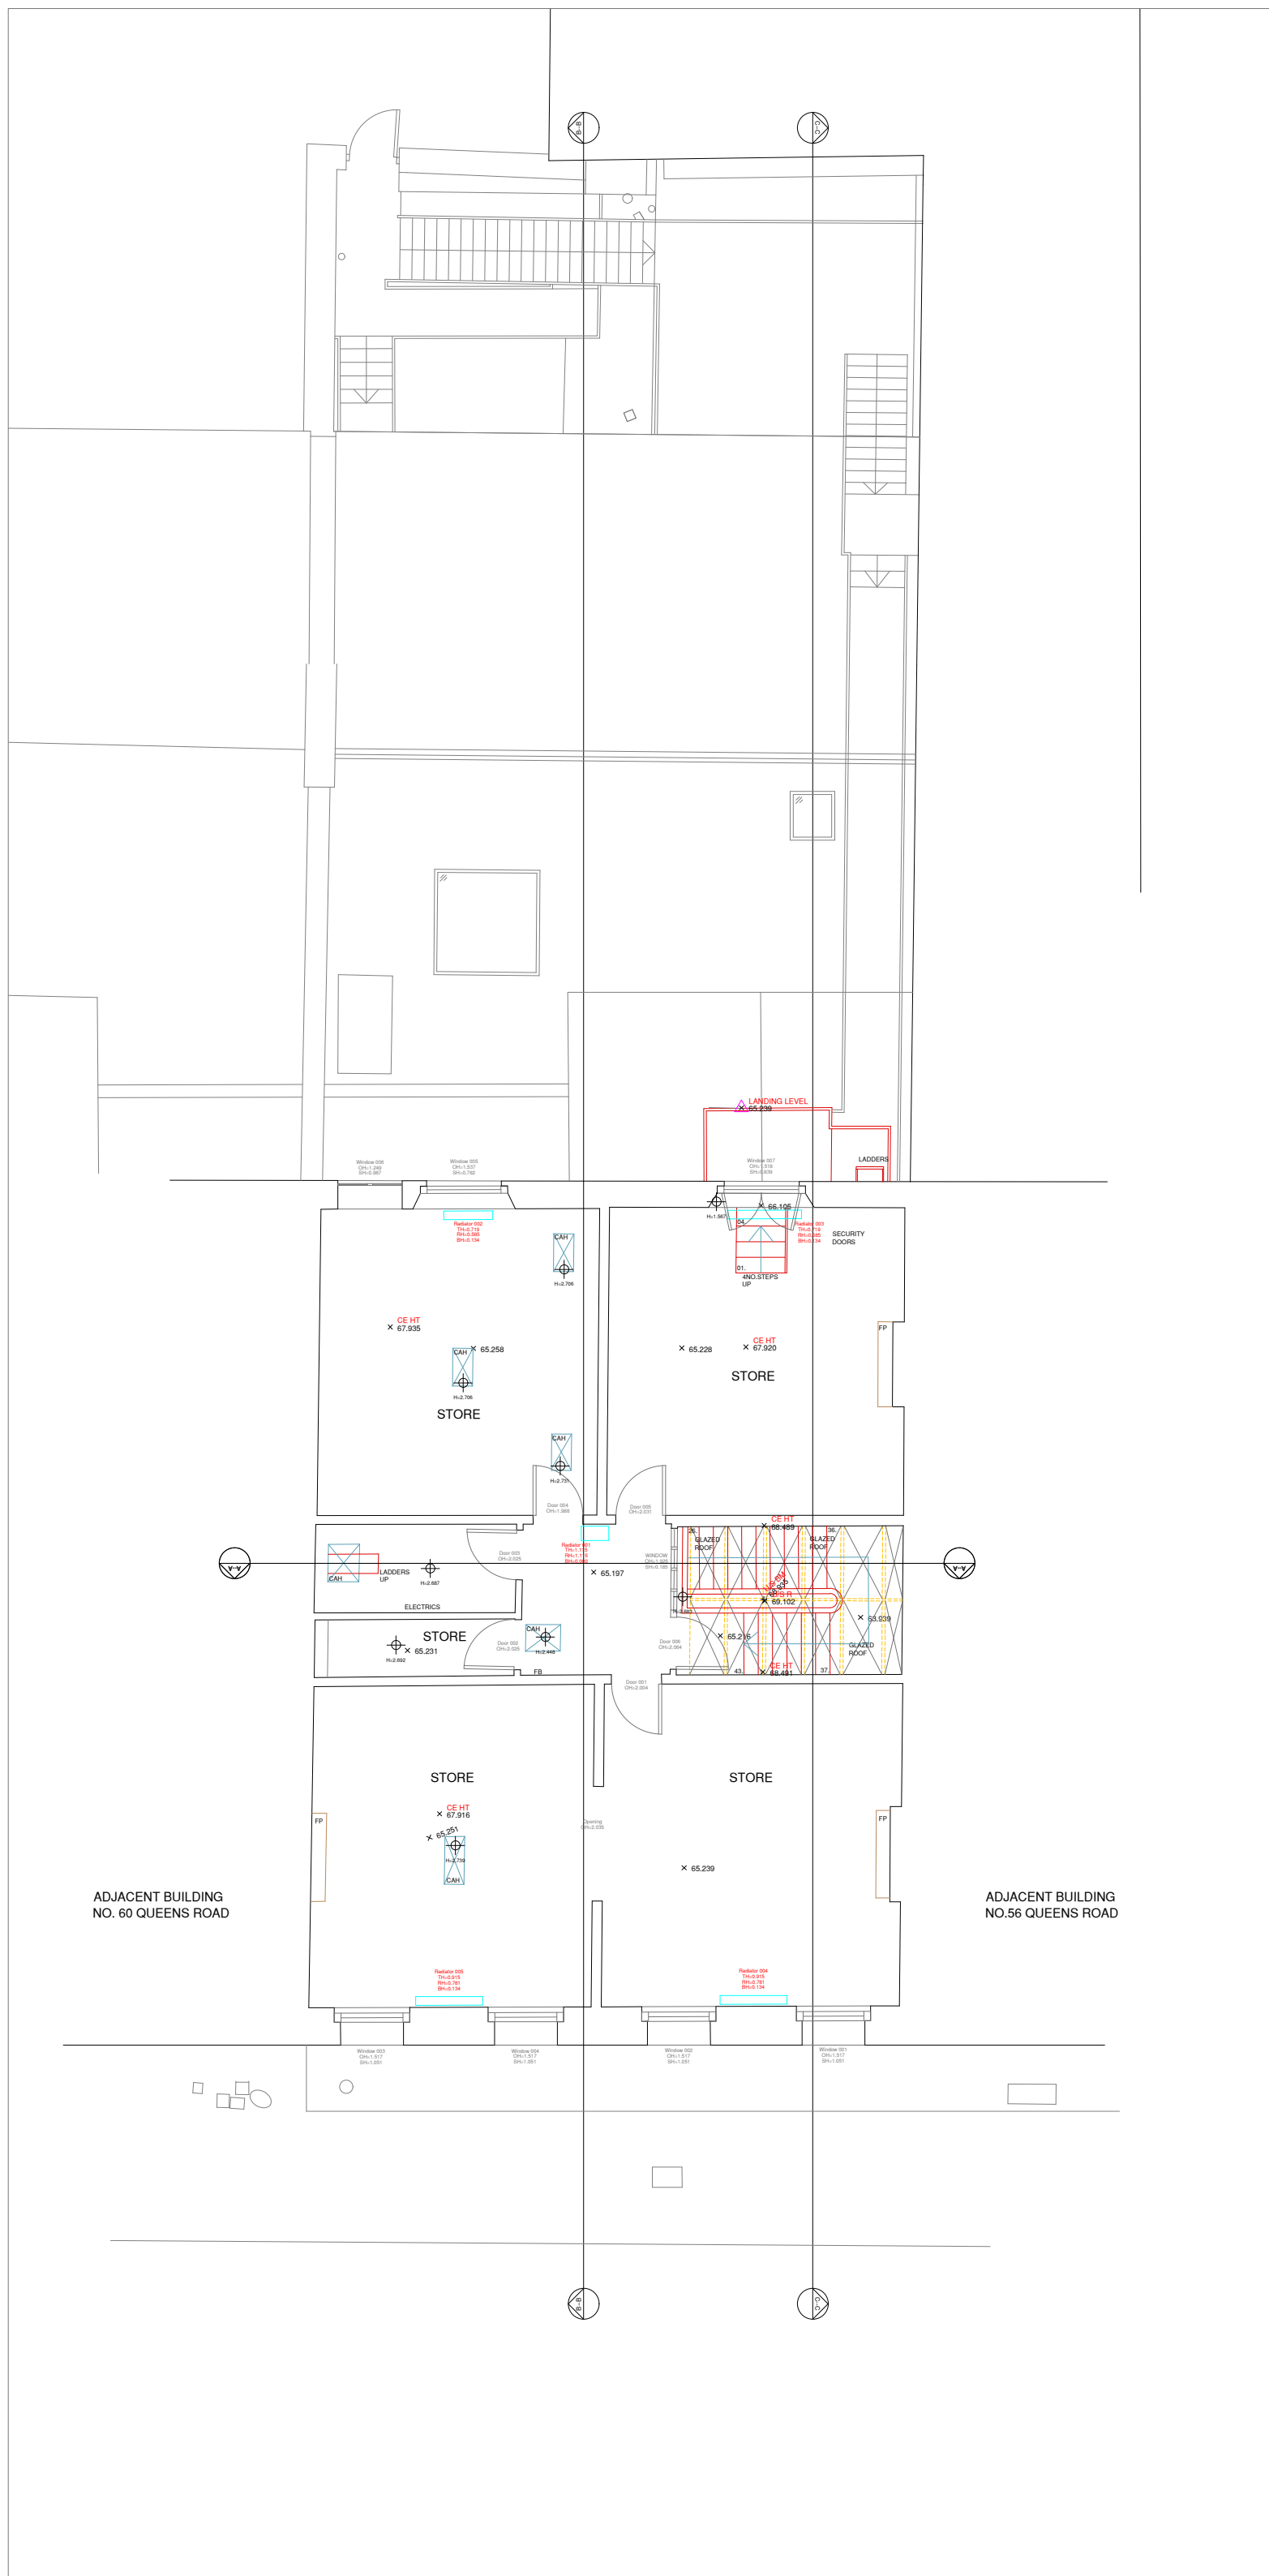

THIRD FLOOR PLAN  
1:100 Scale

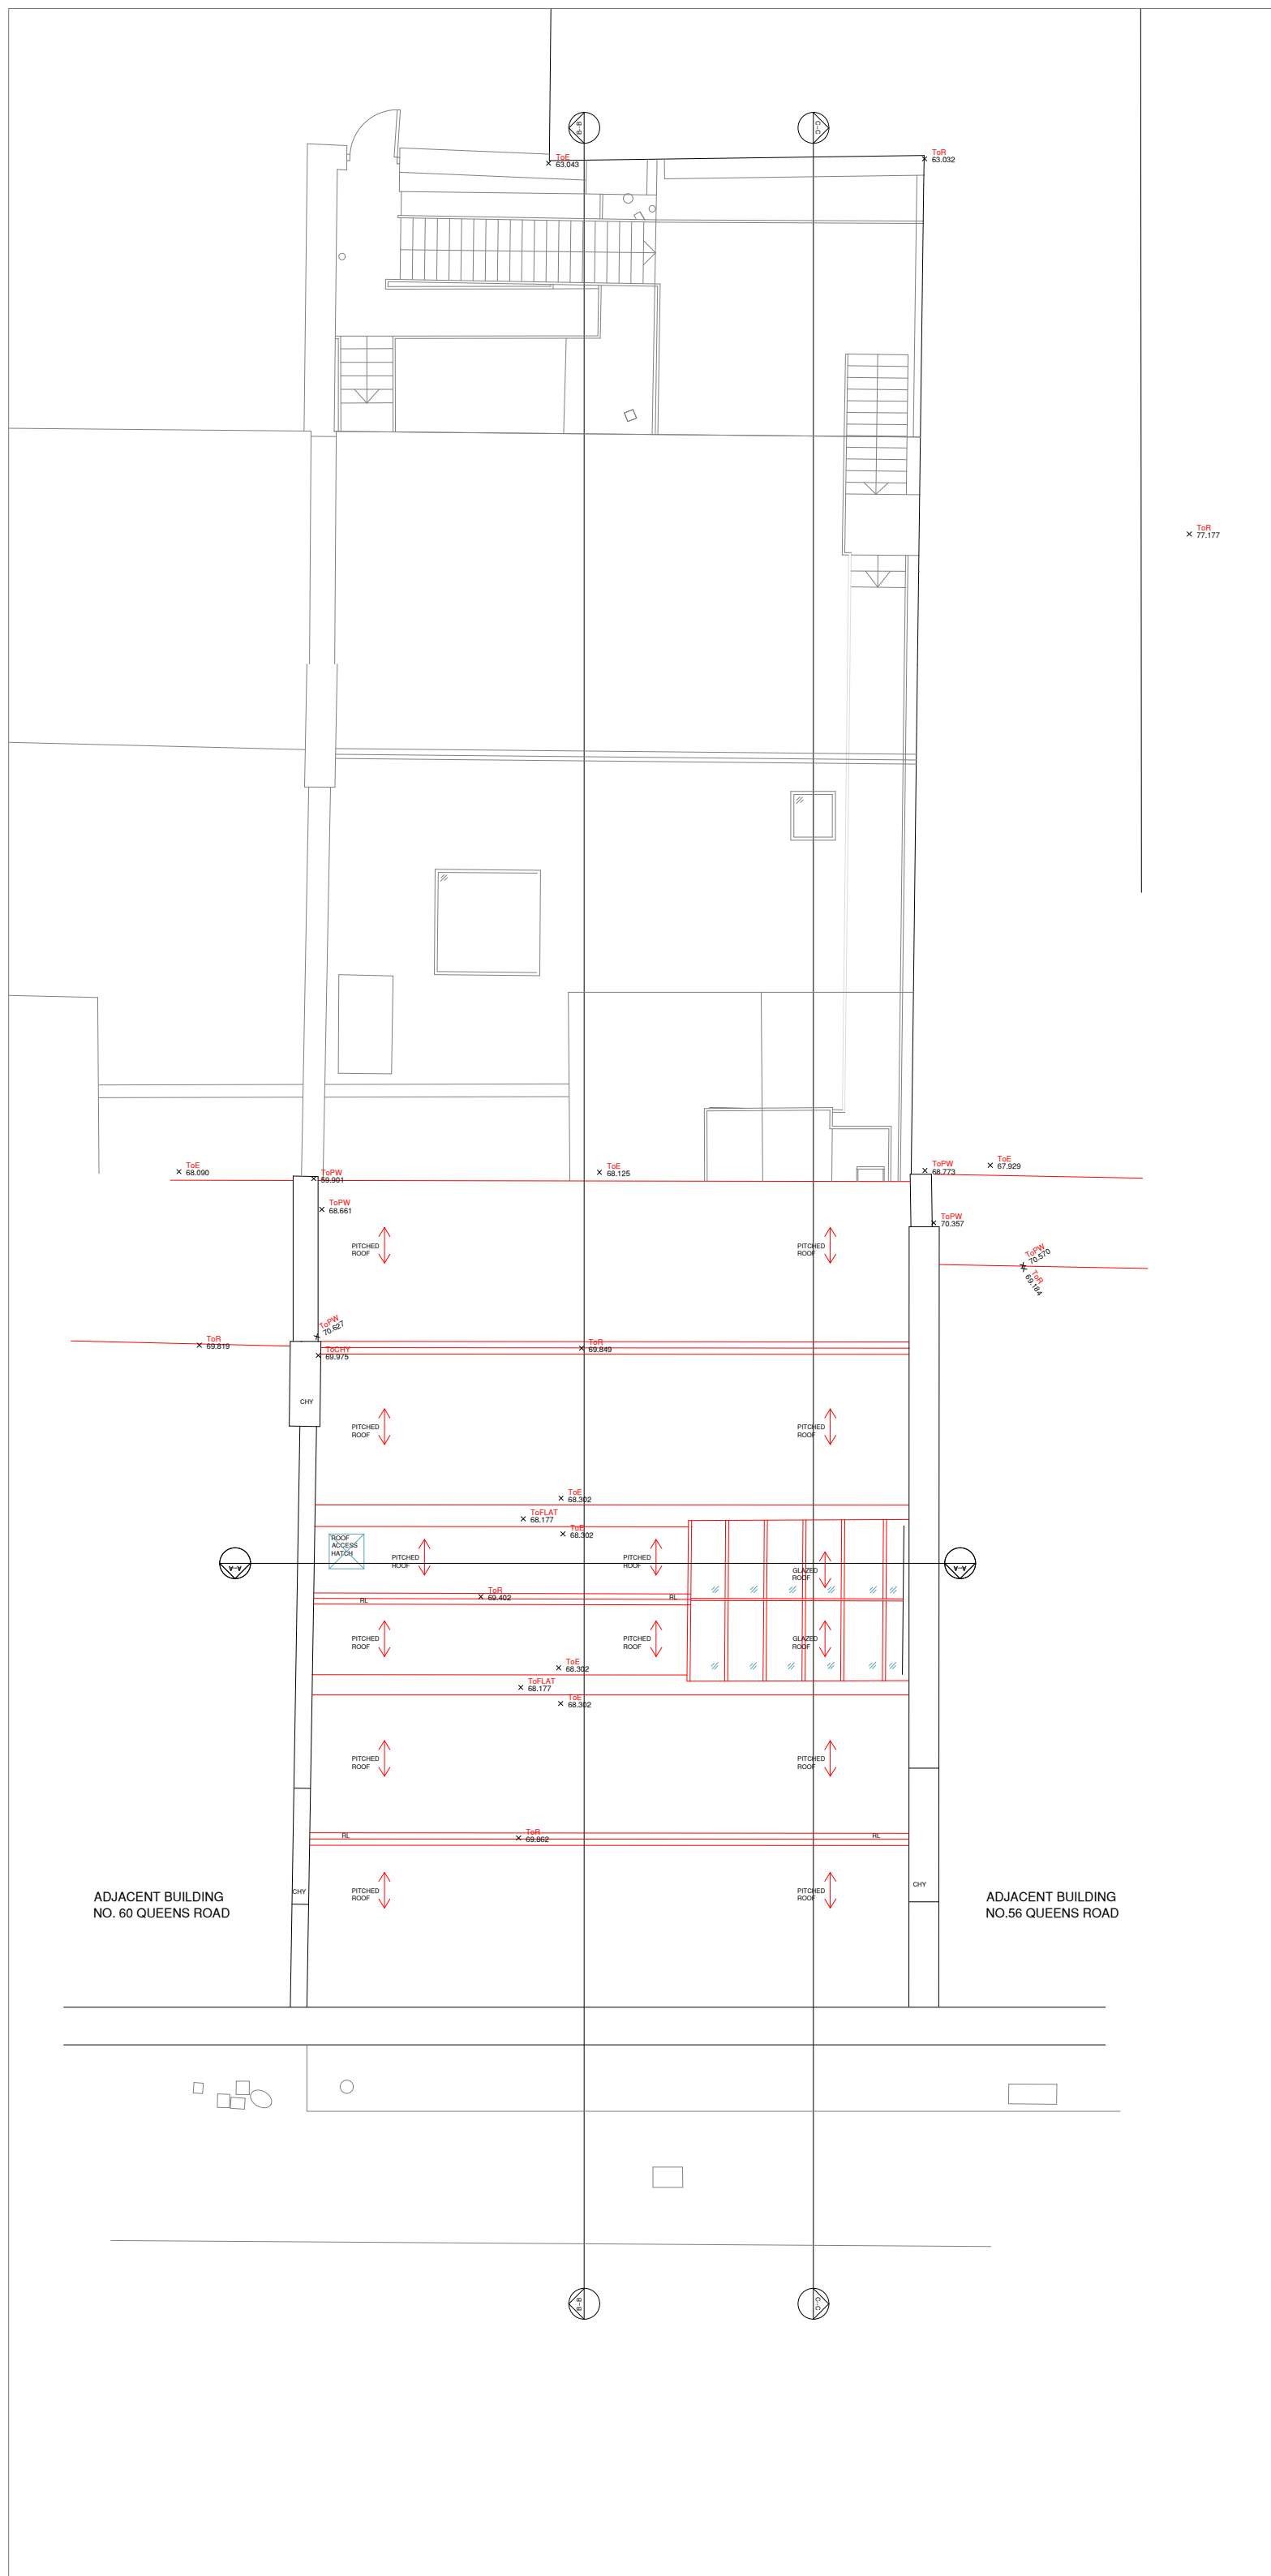

ROOF PLAN  
1:100 Scale

REV DATE AMENDMENTS




MOBILECAD  
Surveying Solutions


www.mobcad.co.uk  
01977 525 076

London Office:  
2 Harrowell Lane  
London  
EC2V 2NX  
020 3198 1197

PROJECT: MEASURED BUILDING SURVEY  
ADDRESS: 58 QUEENS ROAD,  
CLIFTON,  
BRISTOL,  
BS8 1RQ  
DWG NO.: 3792 - 02  
DWG TITLE: SECOND, THIRD FLOOR AND  
ROOF PLAN.  
DWG DATE: MARCH 2023  
DWG SIZE: 1:100 @ A1  
DRAWN: MW  
CHECKED: PC  
ISSUE: 1



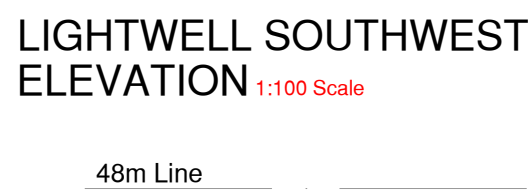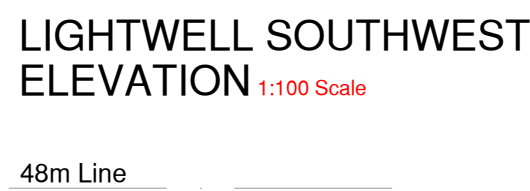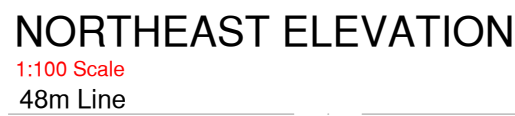


		<b>PROJECT:</b> MEASURED BUILDING SURVEY	
www.mobilecad.co.uk    survey@mobilecad.co.uk		<b>ADDRESS:</b> 58 QUEENS ROAD, CLIFTON, BRISTOL, BS8 1PG.	
<b>Pointnet Head Office:</b> Unit 10 & 11 2 Harwood Lane Rochford West Yorkshire WF8 1QY		<b>DWG NO.:</b> 3732 / 03  <b>DWG TITLE:</b> ELEVATIONS	
<b>London Office:</b> Kings House 152 - 160 City Road London EC2N 2EN		<b>DWG DATE:</b> MARCH 2023  <b>DWG DATE:</b> 1:100 @ A1	
01977 525 076    020 3198 1187		<b>DRAWN:</b> MW <b>CHECKED:</b> PC <b>ISSUE:</b>	

THIS DRAWING IS TO BE READ IN CONJUNCTION WITH ALL RELEVANT SPECIFICATIONS AND DRAWINGS ISSUED. FOR DISCREPANCIES OR OMISSIONS CONTACT MOBILE CAD SURVEYING SOLUTIONS LTD PRIOR TO WORK COMMENCING. THE CONTRACTOR IS TO CHECK AND VERIFY ALL BUILDING AND SITE DIMENSIONS AND LEVELS BEFORE WORK COMMENCES.

© COPYRIGHT MOBILE CAD SURVEYING SOLUTIONS LTD 2023  
DO NOT SCALE THIS DRAWING - CHECK ALL DIMENSIONS ON SITE

Note:  
Areas drawn indicatively noted and indicated by grey dashed line as line below

ABBREVIATIONS & LEGEND:	
<b>LEVELS &amp; HEIGHTS</b> CL - COVER LEVEL IL - INVERT LEVEL L - LEVEL HT - HEIGHT STN - SURVEY STATION BM - BENCH CE - CEILING J - JOISTS RA - RAFTERS E - EAVES F - FENCE UIS - UNDERSIDE OF RL - RIDGE LINE FR - FLAT ROOF HL - HIP LINE VL - VALLEY LINE PW - PARAPET WALL SL - SLAB SF - SOFFIT T - TREE THR - THRESHOLD To - TOP OF W - WALL HH - HEAD HEIGHT OH - OPENING HEIGHT SH - SILL HEIGHT	<b>SERVICES</b> BT - BRITISH TELECOMS CATV - CABLE TELEVISION ER - EARTHING ROD ES - ELECTRICAL SUPPLY PH - FIRE HYDRANT SV - POST OFFICE TELEPHONE TSU - TRAFFIC LIGHT SIGNALS <b>DRAINAGE</b> DC - DRAINAGE CHANNEL G - GULLY IC - INSPECTION CHAMBER MH - MANHOLE RE - RODDING EYE RWP - RAIN WATER PIPE UTL - UNABLE TO LIFT SVP - SOL & VENT PIPE ST - STOP TAP WM - WATER METER
<b>GENERAL NOTES</b> AB - ADVERTISING BOARD AC - AIR CONDITIONING UNIT AHU - AIR HANDLING UNIT AP - INTRUDER ALARM PANEL B - BOLLARD BA - BARRIER BE - BENCH BS - BUS STOP BLR - BOILER BXO - BOXING OUT CAN - CEILING ACCESS HATCH CHY - CHIMNEY CPD - CUPBOARD DB - DDD WASTE BIN DW - DWAP WALL DK - DROP KERB EDB - ELECTRICAL DISTRIBUTION BOARD EG - EXTRACT GRILLE EM - ELECTRIC METER FB - FUSE BOX FP - FIREPLACE FU - FLUE FAP - FIRE ALARM PANEL GR - GRASS GU - GUARDING GM - GAS METER HWC - HOT WATER CYLINDER LB - LITTER BIN LP - LAMP POST PC - PELICAN CROSSING PS - PAVING SLABS PL - PAVEMENT LIGHT PLT - PLANTING PB - POST BOX RG - RAILING RS - ROAD SIGN RFL - ROOF LIGHT SB - SPEED BUMP SG - SIGNAGE SN - STREET NAME SIGN SWR - SHOWER SHV - SHELVING TB - TELEPHONE BOX THR - THRESHOLD TL - TRAFFIC LIGHT TM - TICKET MACHINE TP - TELEGRAPH POLE VE - VEGETATION WA - WATER WD - WARDROBE WH - WATER HEATER ZC - ZEBRA CROSSING	<b>TYPICAL DRAWING SYMBOLS</b> SPOT LEVEL × 96.256 SURVEY STATION MANHOLE / INSPECTION CHAMBER SURVEY HEIGHT WINDOW TAG DOOR TAG RADIATOR TAG TOP & BOTTOM OF KERB TOPOGRAPHICAL SYMBOLS OVERHEAD ELECTRICAL OVERHEAD TELEPHONE FENCE LINE VEGETATION OUTLINE SINGLE GATE DOUBLE GATE TREE CONTOURS SLOPING DIRECTION LINE

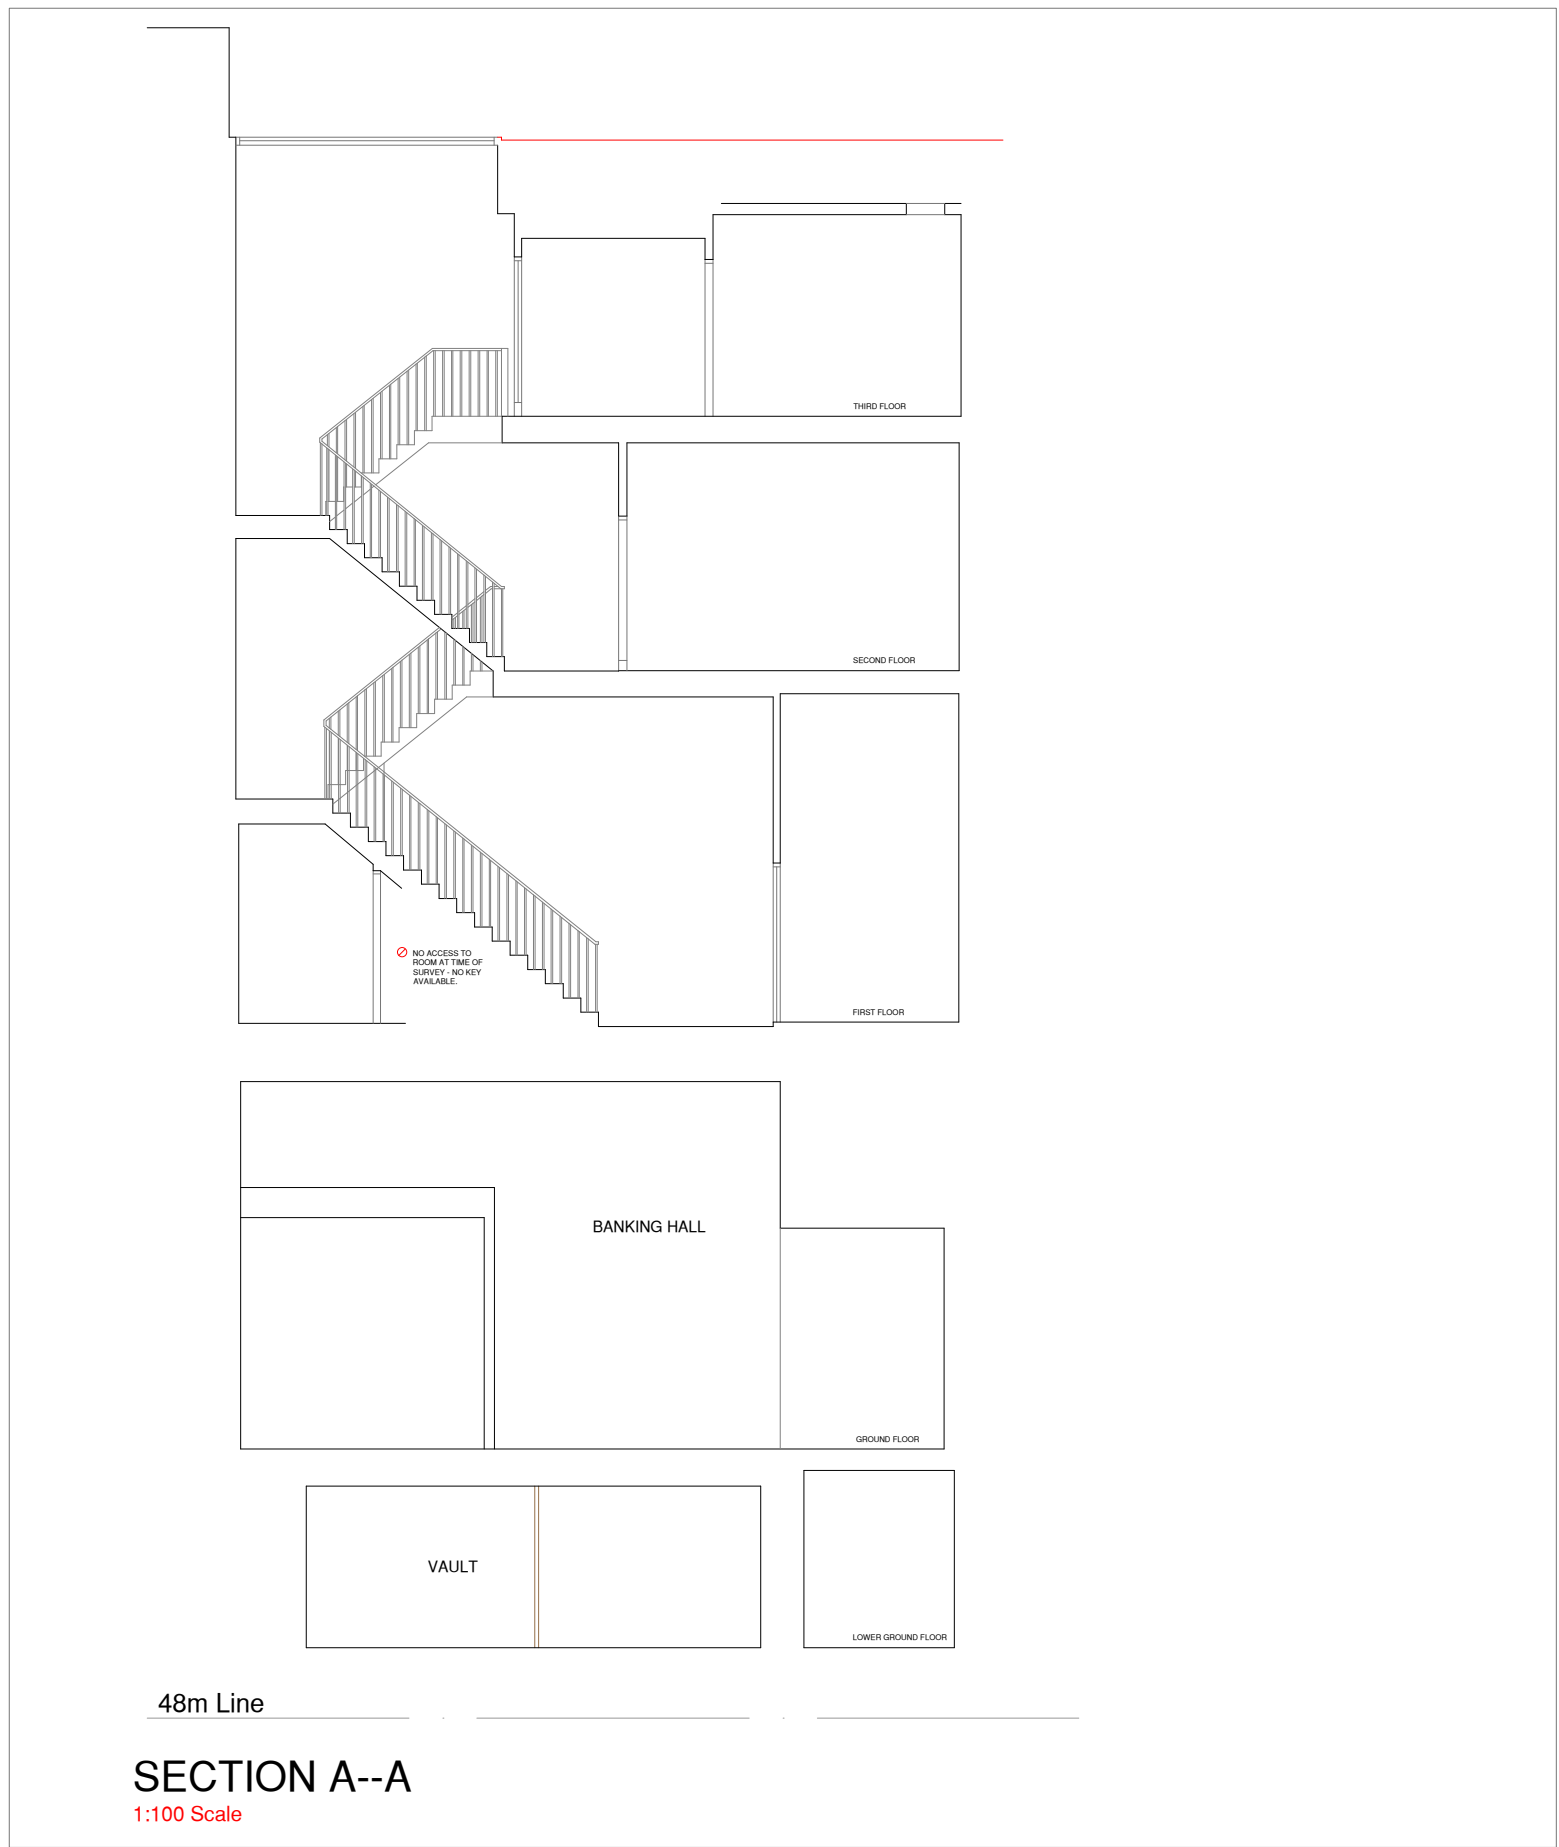

REV	DATE	AMENDMENTS
-----	------	------------



Unit 18 & 19  
2 Harropwell Lane  
Roughfield  
West Yorkshire  
WF3 1DT  
01977 525 076

London Office:  
Kemp House  
152 - 160 City Road  
London  
EC2V 2NX  
020 3198 1197

PROJECT: MEASURED BUILDING SURVEY  
ADDRESS: 58 QUEENS ROAD,  
CLIFTON,  
BRISTOL,  
BS8 1RQ.  
DWG NO.: 3732-04  
DWG TITLE: SECTIONS  
DWG DATE: MARCH 2023  
DWG SIZE: 1:100 @ A1  
DRAWN: MW  
CHECKED: PC  
ISSUE: 1