



ST MICHAELS

WOODSIDE • HERTFORDSHIRE



ST MICHAELS
WOODSIDE • HERTFORDSHIRE • AL9 6DL

A fine Grade II listed country house, conveniently located in a delightful rural setting

Entrance lobby • Reception hall • Drawing room • Dining room • Morning room
Sitting room • Music room • Study • Butler's pantry
Kitchen/breakfast room • Utility room • Cellar

Master bedroom suite • 2 further bedroom suites • 4 further bedroom family bathroom

Coach house with flat, offices and potential annexe, formal gardens, outbuildings and garaging for four cars

In all about 2.1 acres


Brookmans Park 3 miles • A1 3 miles • M25 3.5 miles
Potters Bar 5 miles (London Kings Cross 16 mins) • Hatfield 3 miles
(All distances are approximate)

Knight Frank 01279 213340
26 North Street, Bishops Stortford, Herts CM23 2LW
bishopsstortford@knightfrank.com
KnightFrank.co.uk

020 7861 1070
55 Baker Street, London W1U 8AN
bruce.tolmie-thomson@knightfrank.com
KnightFrank.co.uk

STATONS 01707 661144
53 Bradmore Green, Brookmans Park, Hertfordshire AL9 7QS
brookmans@statons.com
Statons.com

These particulars are intended only as a guide and must not be relied upon as statements of fact.
Your attention is drawn to the Important Notice on the last page of the text.

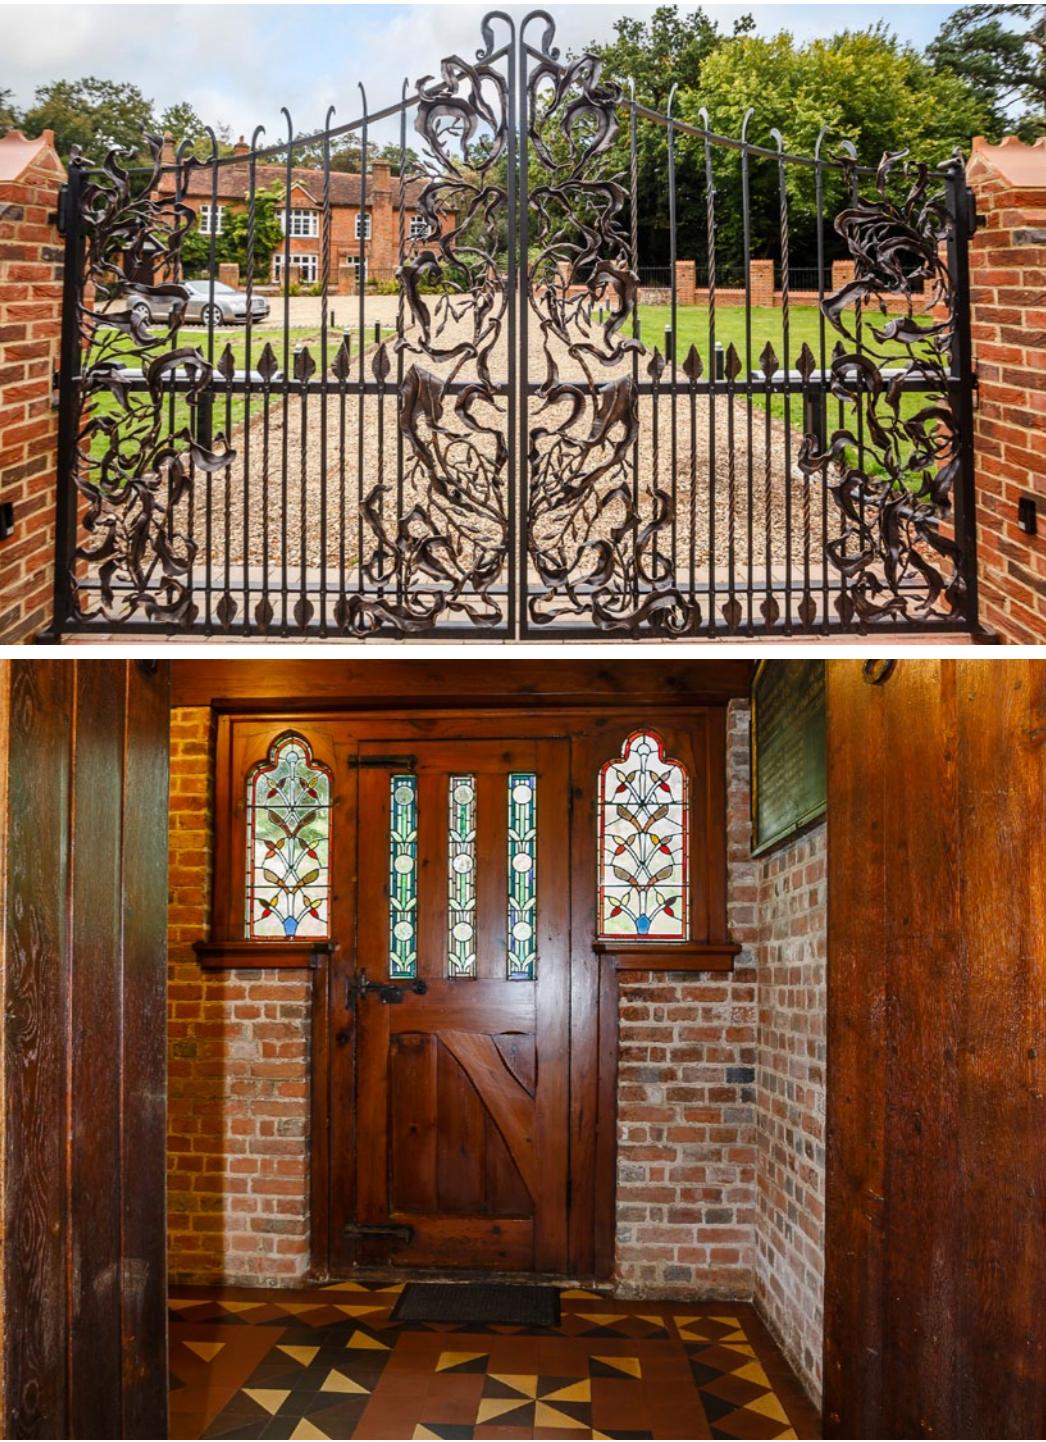




Inter-connecting sitting room, music room and dining room

Situation

St Michaels is beautifully positioned on the edge of Hatfield Park in the heart of the rolling Hertfordshire countryside, with delightful open aspects. The house enjoys complete seclusion in this charming hamlet, yet is conveniently located close to an array of amenities and facilities. Sporting pursuits can be found at London & Hatfield Country Club, tennis at Brookmans Park & equestrian facilities are in abundance.

Excellent transport links are within easy reach, including mainline train stations at Brookmans Park and Potters Bar (King Cross 16 mins approx.), as well as the A1 and M25 being a short distance drive. A wide selection of highly renowned schools are also nearby including Queenswood Girls School and Lochinver House Boys.

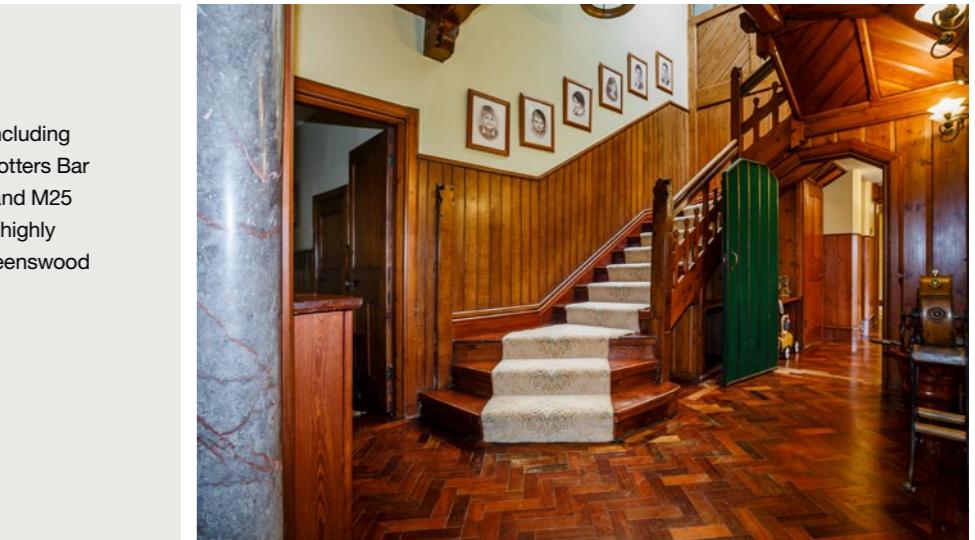



Description

St Michaels is a charming and substantial 17th Century former coaching inn with an illustrious history. Reported to be a haunt for highwaymen who beleaguered the travellers of Hertfordshire, including, it is said, the famous Dick Turpin.

The house has been lovingly restored and altered over the years to provide a delightful family home. There are a number of well-proportioned reception rooms as well as well-arranged bedroom accommodation.

In addition to the main house there is a substantial coach house providing accommodation over two floors, currently used as an office with views over the cobbled courtyard with garaging to one side. The gardens are mainly laid to lawn and are located to the south and west of the house.



Fixtures and fittings

All those items regarded as fixtures and fittings, together with the fitted carpets, curtains and light fittings are specifically excluded from the sale. However, certain items may be available by separate negotiation.

Viewings









St. Michaels, Woodside, Hatfield
Approximate Gross Internal Area
Main House = 5572 Sq Ft/518 Sq M
Garage = 817 Sq Ft/76 Sq M
Coach House = 1683 Sq Ft/157 Sq M
Store = 172 Sq Ft/16 Sq M
Workshop = 104 Sq Ft/10 Sq M
Total = 8348 Sq Ft/777 Sq M
Quoted Area Excludes 'External Store'




W
S
E
N

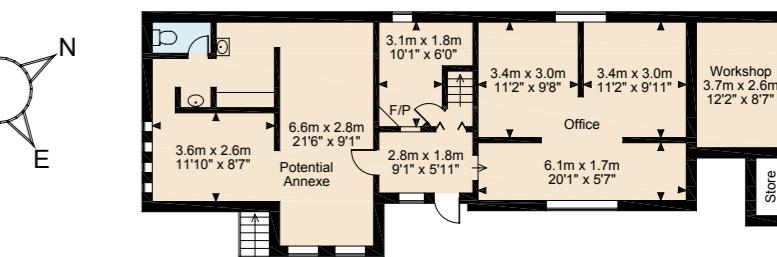

Coach House Ground Floor

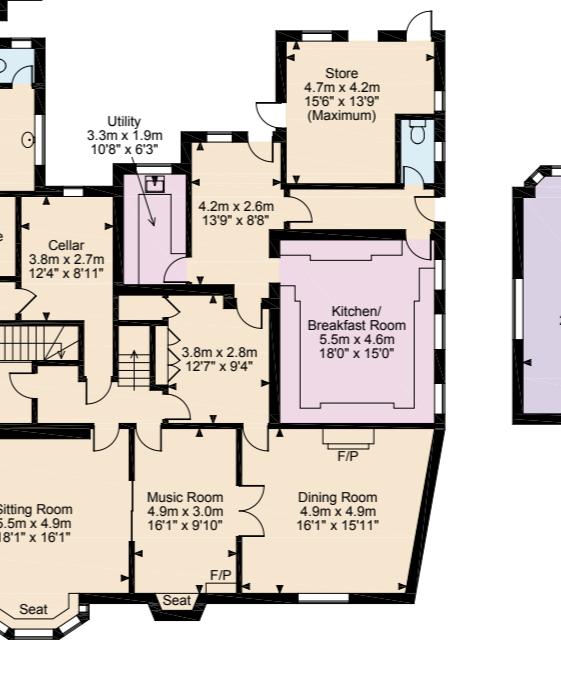

Ground Floor

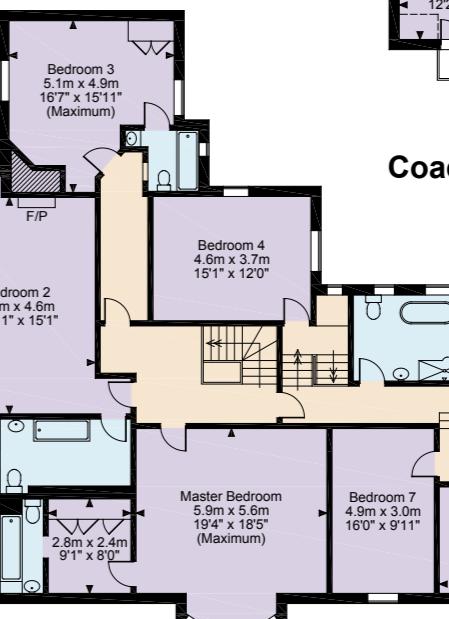

First Floor

Important Notice 1. Particulars: These particulars are not an offer or contract, or part of one. You should not rely on statements by Knight Frank LLP in the particulars or by word of mouth or in writing ("Information") as being factually accurate about the property, its condition or its value. Neither Knight Frank LLP nor joint agents have any authority to make any representations about the property, and accordingly any information given is entirely without responsibility on the part of the agents, seller(s) or lessor(s). 2. Photos: The photographs show only certain parts of the property as they appeared at the time they were taken. As measurements and distances are approximate only. 3. Regulations etc: Reference to alterations, use of, or part of the property does not mean that any necessary planning, building regulations or other consent has been obtained. A buyer or lessee must make their own inspection in other ways as they see fit and enquire as to the state of the property. 4. VAT: The position relating to the property may change without notice. Particulars dated October 2016. Photographs dated October 2016. Knight Frank LLP is limited liability partnership registered in England and Wales with registered number OC308594. Knight Frank LLP registered office is 55 Baker Street, London, W1U 8AN; where you may look at a list of members names.

FOR ILLUSTRATIVE PURPOSES ONLY - NOT TO SCALE
The position & size of doors, windows, appliances and other features are approximate only.
□ Denotes restricted head height
© ehouse. Unauthorised reproduction prohibited. Drawing ref. dig/8089531/MMC

This plan is for guidance only and must not be relied upon as a statement of fact. Attention is drawn to the Important Notice.



 **Knight
Frank**

STATONS
www.statons.com