


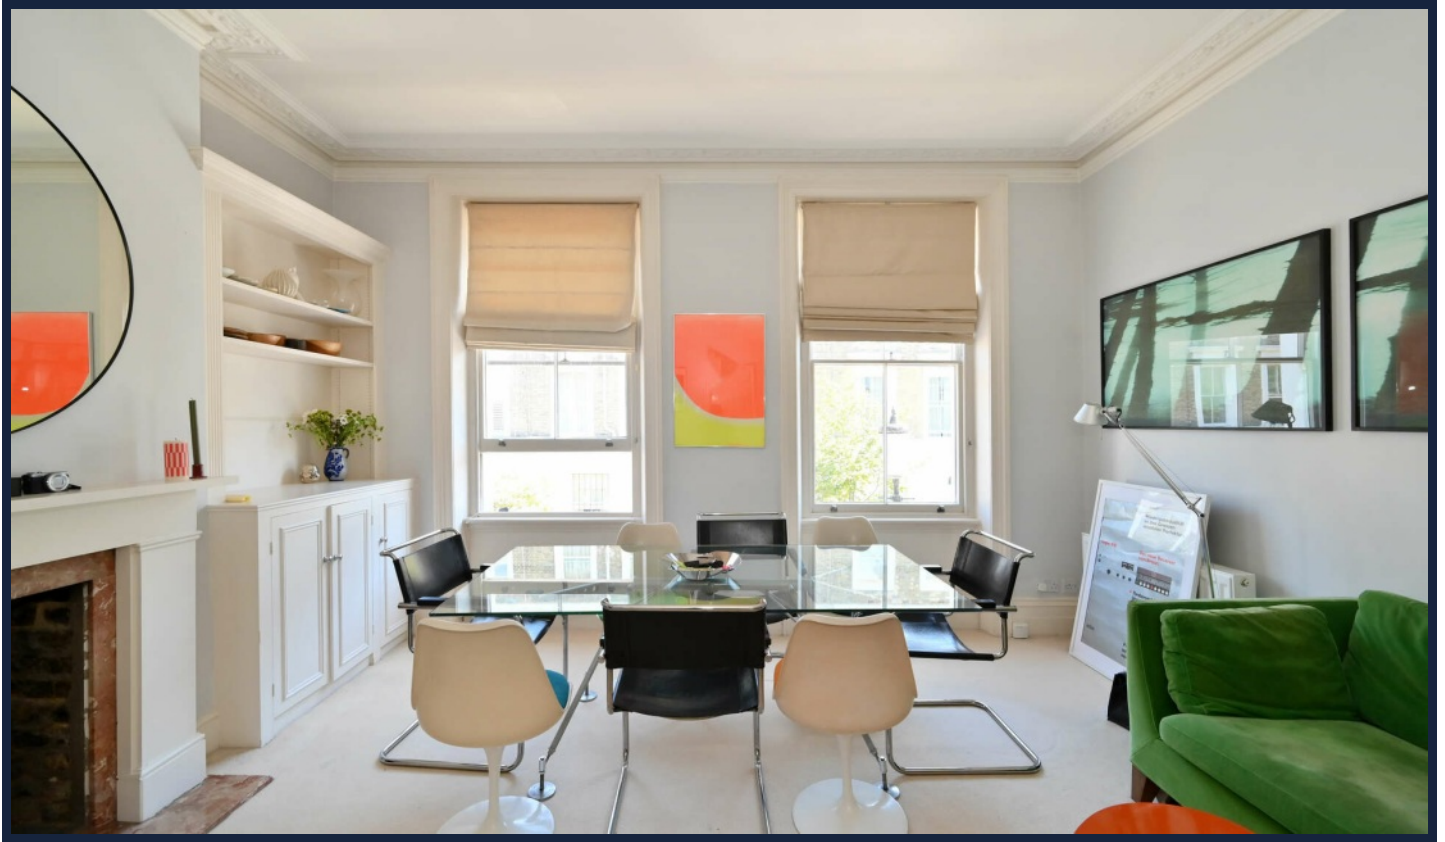

Ilfeld Road, Chelsea SW10

£525,000


Bedrooms	1
Bathrooms	1
Surface	452 sqft
Tenure	Leasehold 143 years
Outdoor Space	None
Parking	Residents Permit
Council Tax	Council tax band: D (RBKC)

BRIGHT AND SPACIOUS ONE BEDROOM APARTMENT

An extremely bright one bedroom apartment on the first floor of this charming white fronted period building on the popular Ilfeld Road. The flat features a generous reception room with high ceilings, original cornicing and marble fireplace. The bedroom is quietly situated at the rear overlooking private gardens and the greenery of the Brompton Cemetery. The flat is near the Fulham Road with all its transport links, shops and restaurants. 452 sq.ft.


Features

Entrance Hall, Reception Room, Kitchen, Bathroom, Double Bedroom.

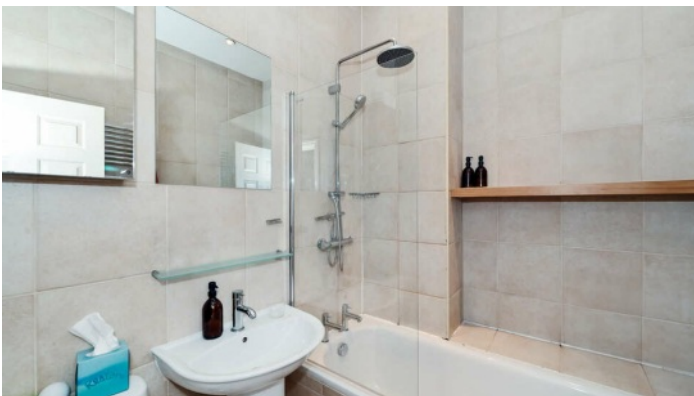

Ifield Road



Approx. Gross Internal Area 452 Sq Ft - 41.99 Sq M

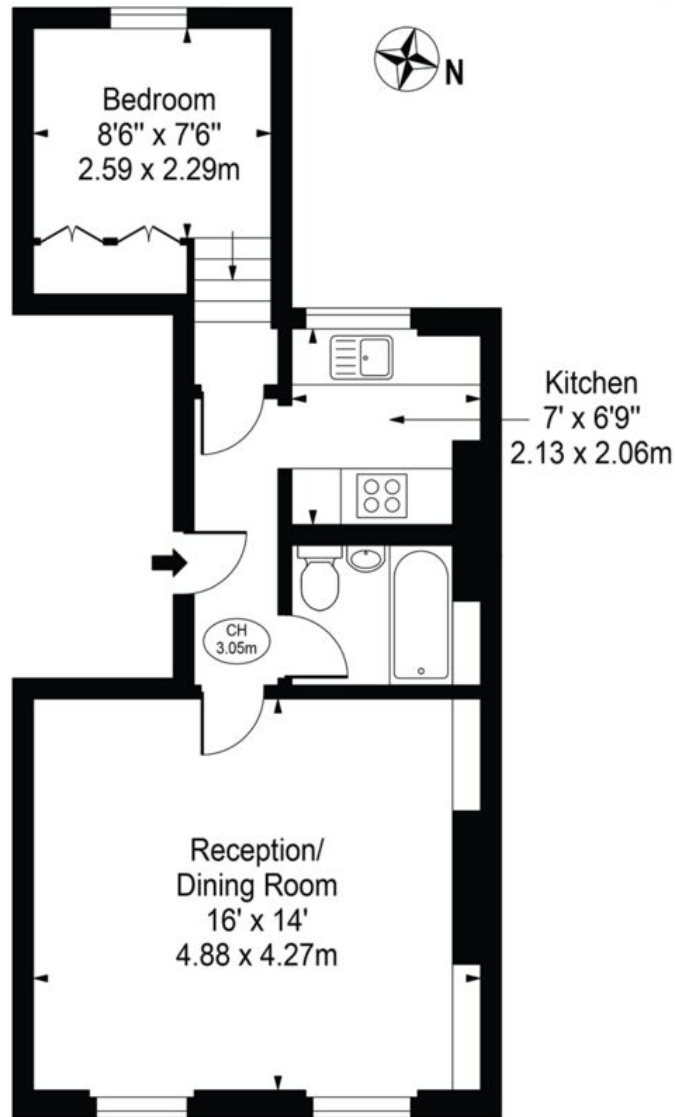

First Floor

For Illustration Purposes Only - Not To Scale

This floor plan should be used as a general outline for guidance only and does not constitute in whole or in part an offer or contract.
Any intending purchaser or lessee should satisfy themselves by inspection, searches, enquiries and full survey as to the correctness of each statement.
Any areas, measurements or distances quoted are approximate and should not be used to value a property or be the basis of any sale or let.

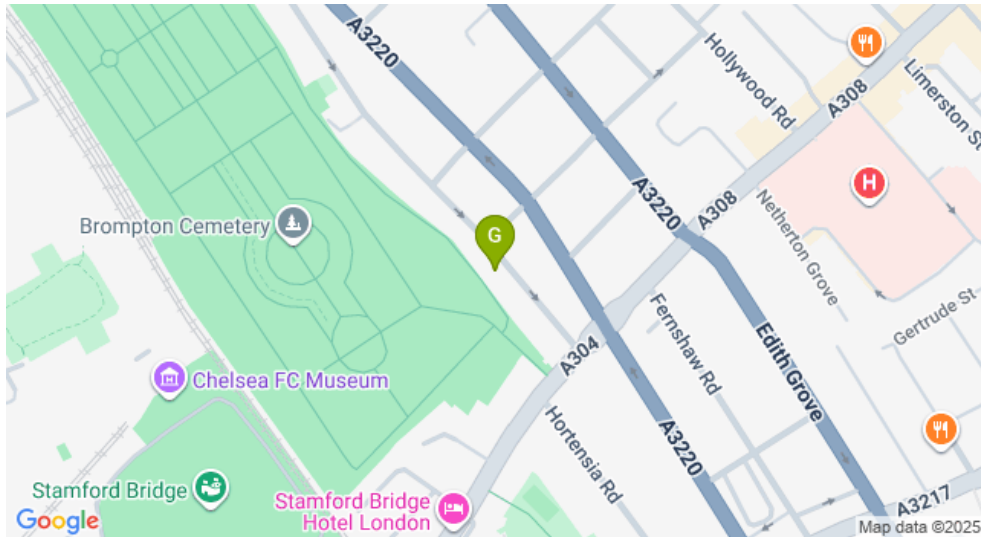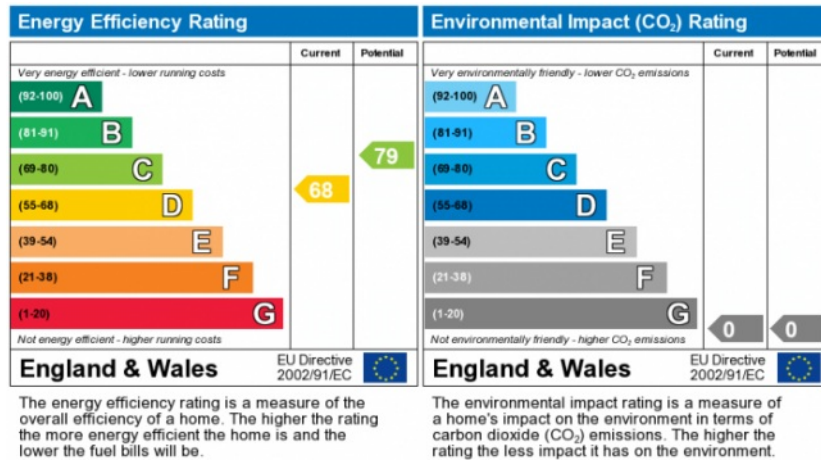

IMPORTANT NOTICE

Susan Metcalfe Residential, their clients and any joint agents give notice that: 1: They are not authorised to make or give any representations or warranties in relation to the property either here or elsewhere, either on their own behalf or on behalf of their client or otherwise. They assume no responsibility for any statement that may be made in these particulars. These particulars do not form part of any offer or contract and must not be relied upon as statements or representations of fact. 2: Any areas, measurements or distances are approximate. The text, photographs and plans are for guidance only and are not necessarily comprehensive. It should not be assumed that the property has all necessary planning, building regulation or other consents and Susan Metcalfe Residential have not tested any services, equipment or facilities.