






WELCOME TO THE FALCONS

A brand new development nestled amongst stunning countryside in a region filled with heritage. This development of 2, 3 and 4-bedroom homes is located in Carterton in Oxfordshire - one of the area's newest towns - offering the perfect blend of modern living and the tranquillity of the countryside. Located between Oxford and Cirencester, The Falcons represents high-quality living in a beautiful part of the country, ideal for families or couples that want to settle down and get their foot on the property ladder.

WELCONSESS

Carterton is the second largest town in West Oxfordshire and one of the newest in the entire county. Just 18 miles from Oxford, Carterton is a safe, picturesque and vibrant market town that has everything a home buyer could dream of.



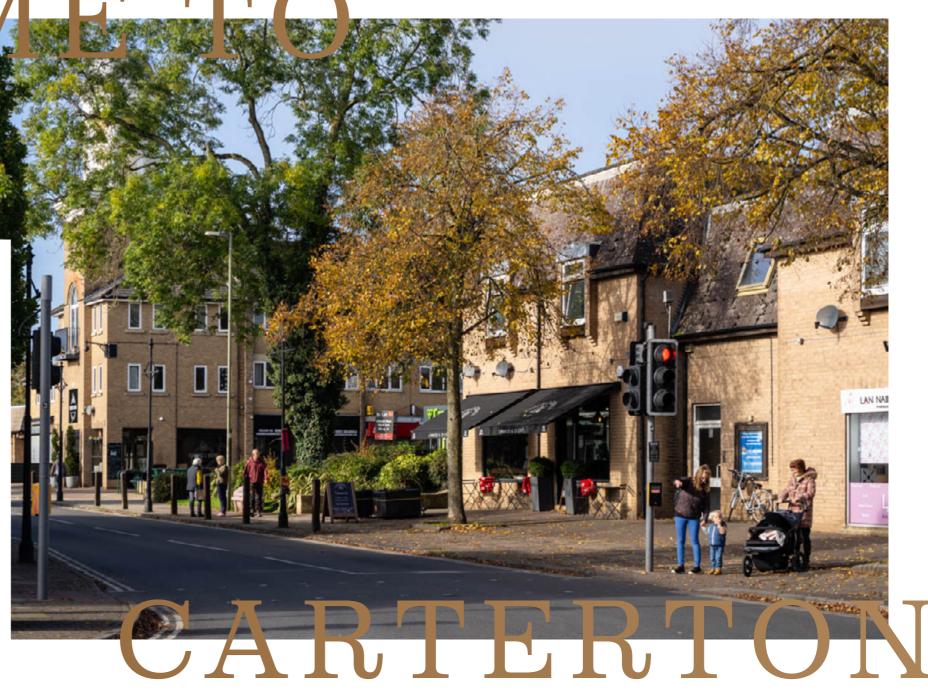

 $\mathbf{5}$

A HISTORIC KETTOWN



With a rich history of hosting market fairs, it's now recognised as one of the fastest growing towns in the South East. Home to over 14,000, Carterton has quickly developed into a modern, bustling town centre that has a range of shops, pubs, restaurants, leisure activities, exceptional schools and a lower crime rate than the Oxfordshire average.

Independent businesses, friendly locals and a thriving high street give this market town a cosy, community atmosphere and if you're looking for things to do, there's plenty of culture to soak up, such as the popular Cotswold Wildlife Park & Gardens. It's this vibrant environment that led to Carterton being voted the best place to live in West Oxfordshire in 2021.

A KEY LOCATION

AMENITIES	MILES	S
Morrisons	0.5	2
Pub (The Beehive)	0.5	2
Doctors	0.9	3
Town Centre	0.6	2

PLACES

Cotswold Wildlife Park & Gardens	5.2
Kilkenny Lane Country Park	2.4
Crocodiles of the World	· 2.3 ······ 6
Carterton Leisure Centre	. 1.3

EDUCATION

Carterton Primary School		
St. Joseph's Catholic Primary School		
Carterton Community College		
Bright Start Pre-School	0.6	

TRANSPORT LINKS (A40 & A417)

Oxford	18.7
Cirencester	. 18.6
Bicester	29.2
Cheltenham	26.8





Community is at the heart of Carterton and nothing epitomises that spirit more than the independent businesses that line its streets.

Whether you're stopping by one of the local coffee shops, browsing handmade craftworks, enjoying a spot of lunch at Italian family restaurant All' Angelo or enjoying a drink at alternative bar The Siege of Orleans, there's plenty for everyone.









With a wide variety of stores making up a vibrant and eclectic retail experience, these are the people that have helped turn Carterton into what it is today.

A prime example of this community spirit is The Butty Box, an independent, family-run sandwich shop in Carterton that has served the local area for over 20 years.

After moving to Carterton in 1996 due to family being stationed at the nearby airbase, RAF Brize Norton, owner Charlotte and her family have built The Butty Box into an enduring icon for the town, feeding both locals and RAF

personnel alike. Described as 'not your average sandwich shop', The Butty Box offers a range of delicious sandwiches for their customers and operates a dog-friendly policy, providing a dedicated water station for furry visitors.

As a longtime resident of Carterton, Charlotte believes the town has a lot to offer, "Carterton is simply a happy place to live. There's a real sense of community here and we all feel safe. It's a great family place to bring up children too.

"The nightlife in Carterton can be a fun experience and the locals definitely keep us busy. We love running a business in the area."

There's a real sense

"Carterton is simply a happy place to live.

of community here and we all feel safe"

THE BUTTY BOX

LIFE IN

Oxfordshire remains one of the most desirable areas for homebuyers that want a more relaxed lifestyle without giving up access to major cities.

The region is filled with areas of outstanding natural beauty, as well as cultural hotspots and world-class amenities, many of which are easily accessible for residents of The Falcons.

As one of the safest major regions in the 14 country, Oxfordshire is also home to exceptional schools. 9 in 10 schools across the region are rated 'good' or 'outstanding' by Ofsted and the area has an exceptional heritage backed up by the University of Oxford.

For commuters that want access to major UK hotspots, The Falcons has excellent transport links around the country, with Birmingham and London accessible in just over an hour.

There's a reason that Oxfordshire usually ranks as one of the best places to live in the country and residents of The Falcons will be ideally placed to take advantage of these benefits.



15

ABOUT THE FALCONS

Available as part of our Shared Ownership and Rent to Buy schemes, The Falcons is a fantastic opportunity to get on the property ladder via an affordable homes scheme.

For residents, The Falcons will offer a blend of relaxed country side living and modern town life, with links to larger cities ensuring you're always connected. For families, young professionals and couples that want to live in this incredibly popular part of the country, The Falcons represents a clear opportunity to get started.

Welcome to The Falcons - a modern development at the heart of an area imbued with heritage. With a range of new homes amidst beautiful green landscapes and modern amenities, it's not hard to imagine families or couples starting a new life here.

16

Seamlessly blending contemporary features with vibrant natural surroundings, The Falcons will utilise modern fixtures and fittings to ensure a world-class build quality for home buyers.

Built by United Living Homes, The Falcons will have a selection of 2, 3 and 4-bedroom homes offered on a Shared Ownership and Rent to Buy basis.


The development name is a nod to the historic parachute regiment based out of the nearby RAF airbase - Brize Norton - and reflects the heritage that can be found throughout the region.



2,3 & 4 BEDROOM HOMES

AVAILABLE WITH SHARED OWNERSHIP & RENT TO BUY



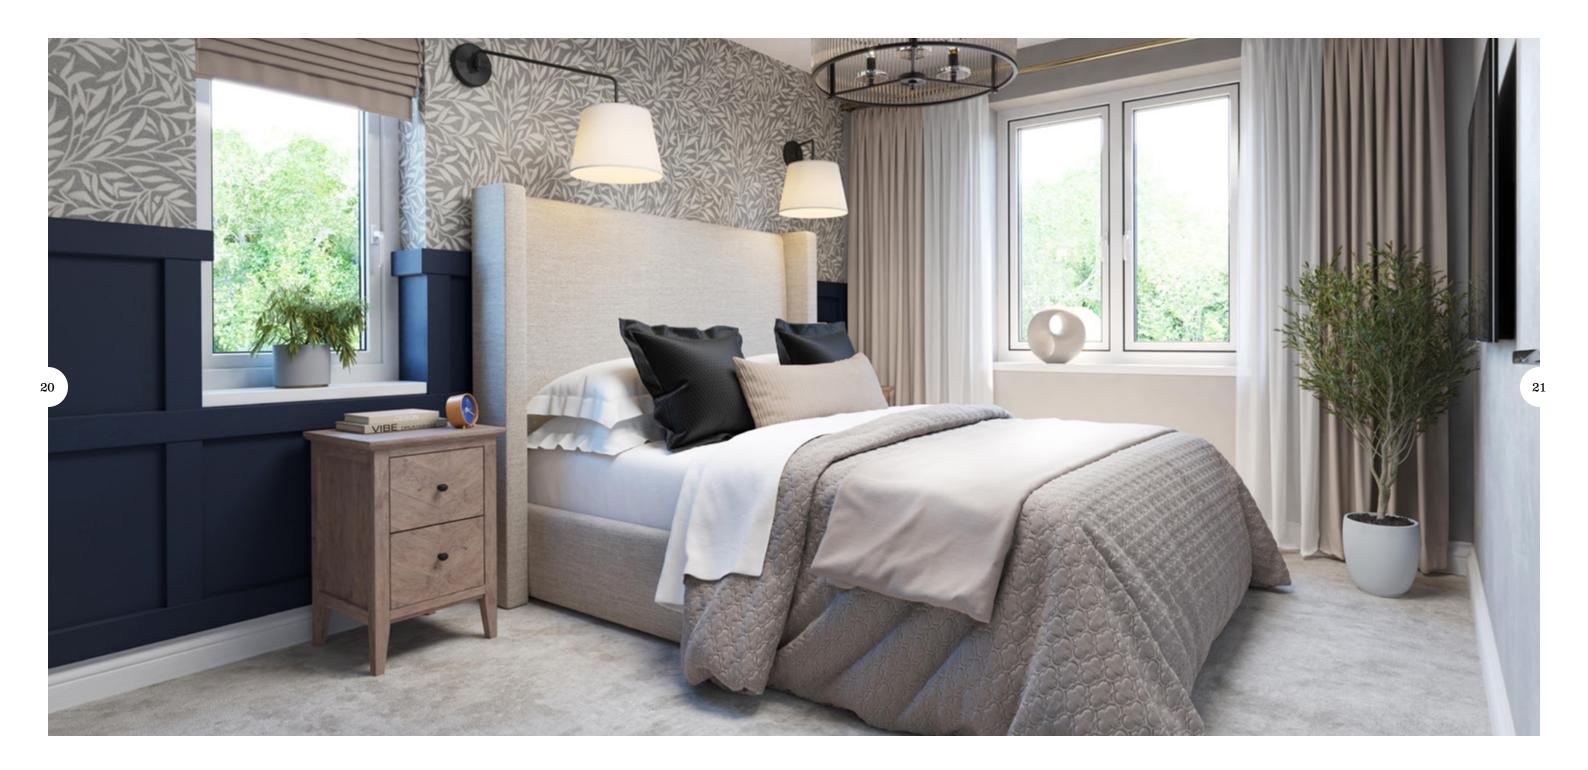



CGI'S ARE INDICATIVE ONLY

THE FALCONS

The Falcons is an exclusive collection of two, three and four bedroom homes offering new opportunities for first time buyers, downsizers and growing families.

0	THE VOYAGER 4 Bedroom Home	PLOTS 02, 51	
0	THE GLOBEMASTER 4 Bedroom Home	PLOTS 49, 50, 62, 63, 64, 65, 66, 67, 68, 69, 72, 73, 74, 75, 76, 77	
0	THE ATLAS 4 Bedroom Home	PLOTS 03, 70, 71, 78	
0	THE BRITANNIA 3 Bedroom Home	PLOTS 22, 23, 24, 25, 26, 27	
0	THE ARGOSY 3 Bedroom Home	PLOTS 08, 14, 15, 20, 21, 28, 29, 43, 44, 45, 46, 91, 92, 95, 96, 97, 98, 105, 106, 108, 112, 113, 119	
0	THE WHITLEY 2 Bedroom Home	PLOTS 04, 05, 06, 07, 16, 17, 18, 19, 47, 48, 93, 94, 99, 100, 101, 102, 103, 104, 107, 109, 110, 111, 114, 115, 116, 117, 124, 125, 126, 127	
0	THE ALBERMARLE 3 Bedroom Home	PLOTS 09, 118	





- THE VOYAGER -

4 BEDROOM DETACHED

SPECIFICATIONS

- Gas central heating
- Modern fitted kitchen
- Allocated parking •
- 10 year build warranty
- Good transport links •
- Local connection required
- Vinyl flooring through kitchen/ bathroom
- Turfed rear garden

GROUND FLOOR
Lounge
Kitchen
Dining
Study
WC


FIRST FLOOR
Bedroom 1
Bedroom 2
Bedroom 3
Bedroom 4
Bathroom
Ensuite

TOTAL AREA	SQM	SQFT
	123.5	1,329




TYPICAL FLOORPLAN

GROUND FLOOR

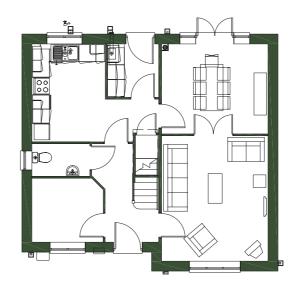

Platform Home Ownership have taken every effort to ensure that these documents are accurate and represent the properties available. Platform Home Ownership and the developer may in their efforts to improve design reserve the right to alter site plans, floorplans, elevations and specifications without prior notice. Maps shown are not to scaled and for illustrative purposes only. Distances are taken from google.co.uk/maps. Information is correct at the time it was published - July 2024. For more information please visit the website at www.platformhomeownership.com



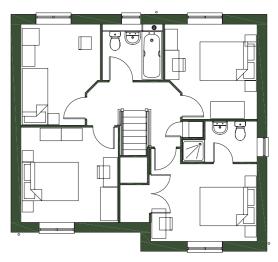



- THE GLOBEMASTER -

4 BEDROOM TERRACE & SEMI DETACHED

SPECIFICATIONS

- Gas central heating
- Modern fitted kitchen
- Allocated parking
- 10 year build warranty
- Good transport links
- Local connection required
- Vinyl flooring through kitchen/ bathroom
- Turfed rear garden

GROUND FLOOR

Lounge	
Kitchen/Dining	
WC	

FIRST FLOOR Bedroom 1 Bedroom 2 Bathroom


SECOND FLOOR
Bedroom 3
Bedroom 4

TOTAL AREA	SQM	SQFT
	118	1,271



GROUND FLOOR

FIRST FLOOR

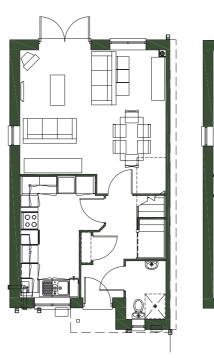


Platform Home Ownership have taken every effort to ensure that these documents are accurate and represent the properties available. Platform Home Ownership and the developer may in their efforts to improve design reserve the right to alter site plans, floorplans, elevations and specifications without prior notice. Maps shown are not to scaled and for illustrative purposes only. Distances are taken from google.co.uk/maps. Information is correct at the time it was published - July 2024. For more information please visit the website at www.platformhomeownership.com

TYPICAL FLOORPLAN

SECOND FLOOR



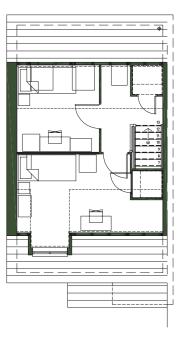



- THE ATLAS -

4 BEDROOM SEMI DETACHED

SPECIFICATIONS

- Gas central heating
- Modern fitted kitchen
- Allocated parking
- 10 year build warranty
- Good transport links
- Local connection required
- Vinyl flooring through kitchen/ bathroom
- Turfed rear garden

GROUND FLOOR


Lounge	
Kitchen/Dining	
WC	

FIRST FLOOR
Bedroom 1
Bedroom 2
Bedroom 3
Bedroom 4
Bathroom

TOTAL AREA	SQM	SQFT
	105.2	1,132




GROUND FLOOR

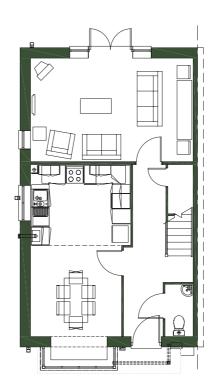

Platform Home Ownership have taken every effort to ensure that these documents are accurate and represent the properties available. Platform Home Ownership and the developer may in their efforts to improve design reserve the right to alter site plans, floorplans, elevations and specifications without prior notice. Maps shown are not to scaled and for illustrative purposes only. Distances are taken from google.co.uk/maps. Information is correct at the time it was published - July 2024. For more information please visit the website at www.platformhomeownership.com

TYPICAL FLOORPLAN

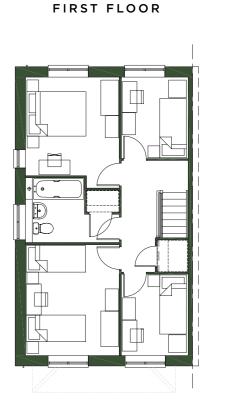



- THE BRITANNIA -

3 BEDROOM SEMI DETACHED

SPECIFICATIONS

- Gas central heating
- Modern fitted kitchen •
- Allocated parking •
- 10 year build warranty
- Good transport links •
- Local connection required
- Vinyl flooring through kitchen/ bathroom
- Turfed rear garden

GROUND FLOOR

Lounge/Dining	
Kitchen	
WC	


FIRST FLOOR Bedroom 1 Bedroom 2 Bedroom 3 Bathroom

TOTAL AREA	SQM	SQFT
	90.3	972




TYPICAL FLOORPLAN

GROUND FLOOR

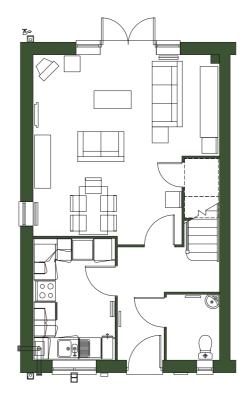

Platform Home Ownership have taken every effort to ensure that these documents are accurate and represent the properties available. Platform Home Ownership and the developer may in their efforts to improve design reserve the right to alter site plans, floorplans, elevations and specifications without prior notice. Maps shown are not to scaled and for illustrative purposes only. Distances are taken from google.co.uk/maps. Information is correct at the time it was published - July 2024. For more information please visit the website at www.platformhomeownership.com

FIRST FLOOR

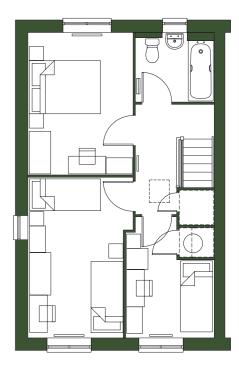



- THE ARGOSY -

3 BEDROOM SEMI DETACHED

SPECIFICATIONS

- Gas central heating
- Modern fitted kitchen
- Allocated parking
- 10 year build warranty
- Good transport links
- Local connection required
- Vinyl flooring through kitchen/ bathroom
- Turfed rear garden

GROUND FLOOR Lounge


Kitchen/Dining	
WC	

FIRST FLOOR Bedroom 1 Bedroom 2 Bedroom 3 Bathroom

TOTAL AREA	SQM	SQFT
	83.7	901




GROUND FLOOR

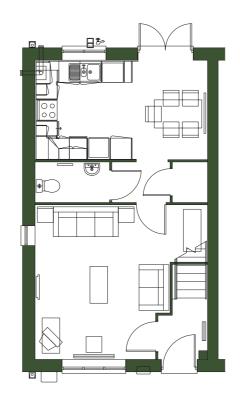

Platform Home Ownership have taken every effort to ensure that these documents are accurate and represent the properties available. Platform Home Ownership and the developer may in their efforts to improve design reserve the right to alter site plans, floorplans, elevations and specifications without prior notice. Maps shown are not to scaled and for illustrative purposes only. Distances are taken from google.co.uk/maps. Information is correct at the time it was published - July 2024. For more information please visit the website at www.platformhomeownership.com

TYPICAL FLOORPLAN



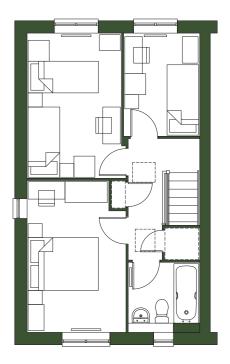



- THE ARGOSY -

3 BEDROOM SEMI DETACHED

SPECIFICATIONS

- Gas central heating
- Modern fitted kitchen •
- Allocated parking •
- 10 year build warranty
- Good transport links •
- Local connection required
- Vinyl flooring through kitchen/ bathroom
- Turfed rear garden

GROUND	FLOOR
ounde	

Kitchen/Dining
WC


FIRST FLOOR Bedroom 1 Bedroom 2 Bedroom 3 Bathroom

TOTAL AREA	SQM	SQFT
	83.7	901




TYPICAL FLOORPLAN

GROUND FLOOR

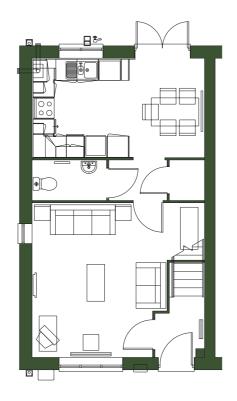

Platform Home Ownership have taken every effort to ensure that these documents are accurate and represent the properties available. Platform Home Ownership and the developer may in their efforts to improve design reserve the right to alter site plans, floorplans, elevations and specifications without prior notice. Maps shown are not to scaled and for illustrative purposes only. Distances are taken from google.co.uk/maps. Information is correct at the time it was published - July 2024. For more information please visit the website at www.platformhomeownership.com



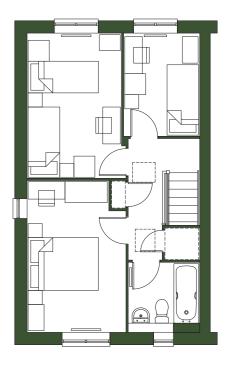



- THE WHITLEY -

2 BEDROOM SEMI DETACHED

SPECIFICATIONS

- Gas central heating
- Modern fitted kitchen
- Allocated parking
- 10 year build warranty
- Good transport links
- Local connection required
- Vinyl flooring through kitchen/ bathroom
- Turfed rear garden

Lounge	
Kitchen/Dining	
WC	


FIRST FLOOR

Bedroom	1
Bedroom	2
Bathroom	1

TOTAL AREA	SQM	SQFT
	72.5	781




GROUND FLOOR

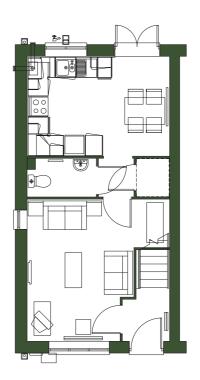

Platform Home Ownership have taken every effort to ensure that these documents are accurate and represent the properties available. Platform Home Ownership and the developer may in their efforts to improve design reserve the right to alter site plans, floorplans, elevations and specifications without prior notice. Maps shown are not to scaled and for illustrative purposes only. Distances are taken from google.co.uk/maps. Information is correct at the time it was published - July 2024. For more information please visit the website at www.platformhomeownership.com

TYPICAL FLOORPLAN

FIRST FLOOR

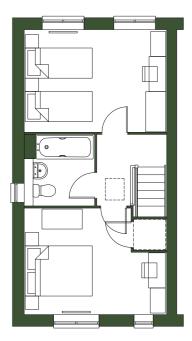



- THE WHITLEY -


2 BEDROOM SEMI DETACHED

SPECIFICATIONS

- Gas central heating
- Modern fitted kitchen •
- Allocated parking •
- 10 year build warranty
- Good transport links •
- Local connection required
- Vinyl flooring through kitchen/ bathroom
- Turfed rear garden



GROUND FLOOR

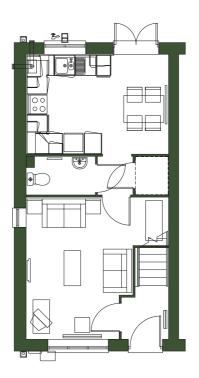

Platform Home Ownership have taken every effort to ensure that these documents are accurate and represent the properties available. Platform Home Ownership and the developer may in their efforts to improve design reserve the right to alter site plans, floorplans, elevations and specifications without prior notice. Maps shown are not to scaled and for illustrative purposes only. Distances are taken from google.co.uk/maps. Information is correct at the time it was published - July 2024. For more information please visit the website at www.platformhomeownership.com

GROUND FLOOR

Lounge Kitchen/Dining WC

FIRST FLOOR


Bedroom 1
Bedroom 2
Bathroom

TOTAL AREA	SQM	SQFT
	72.5	781



TYPICAL FLOORPLAN

FIRST FLOOR

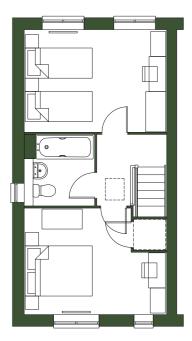

THE FALCONS

CARTERTON, OXFORDSHIRE, OX18 3RL

SHARED OWNERSHIP

PLOT	HOUSE TYPE	ADDRESS	UNIT	HANDOVER	100% SHARE	40% SHARE	MONTHLY RENT	SERVICE CHARGE

PLOT	HOUSE TYPE	ADDRESS	UNIT	HANDOVER	100% SHARE	40% SHARE	MONTHLY RENT	SERVICE CHARGE

THE FALCONS

CARTERTON, OXFORDSHIRE, OX18 3RL

RENT TO BUY

PLOT	HOUSE TYPE	ADDRESS	UNIT	HANDOVER	MONTHLY RENT	SERVICE CHARGE

