



- DRAWING NOTES:
1. To be read in conjunction with the general notes and the main specification.
 2. The Contractor is responsible for conducting their own site investigations prior to commencement of works.
 3. All dimensions need to be confirmed on site prior to commencement of works.
 4. Contractor to notify Silverstone of any inaccuracies in the drawing which are not present on site.

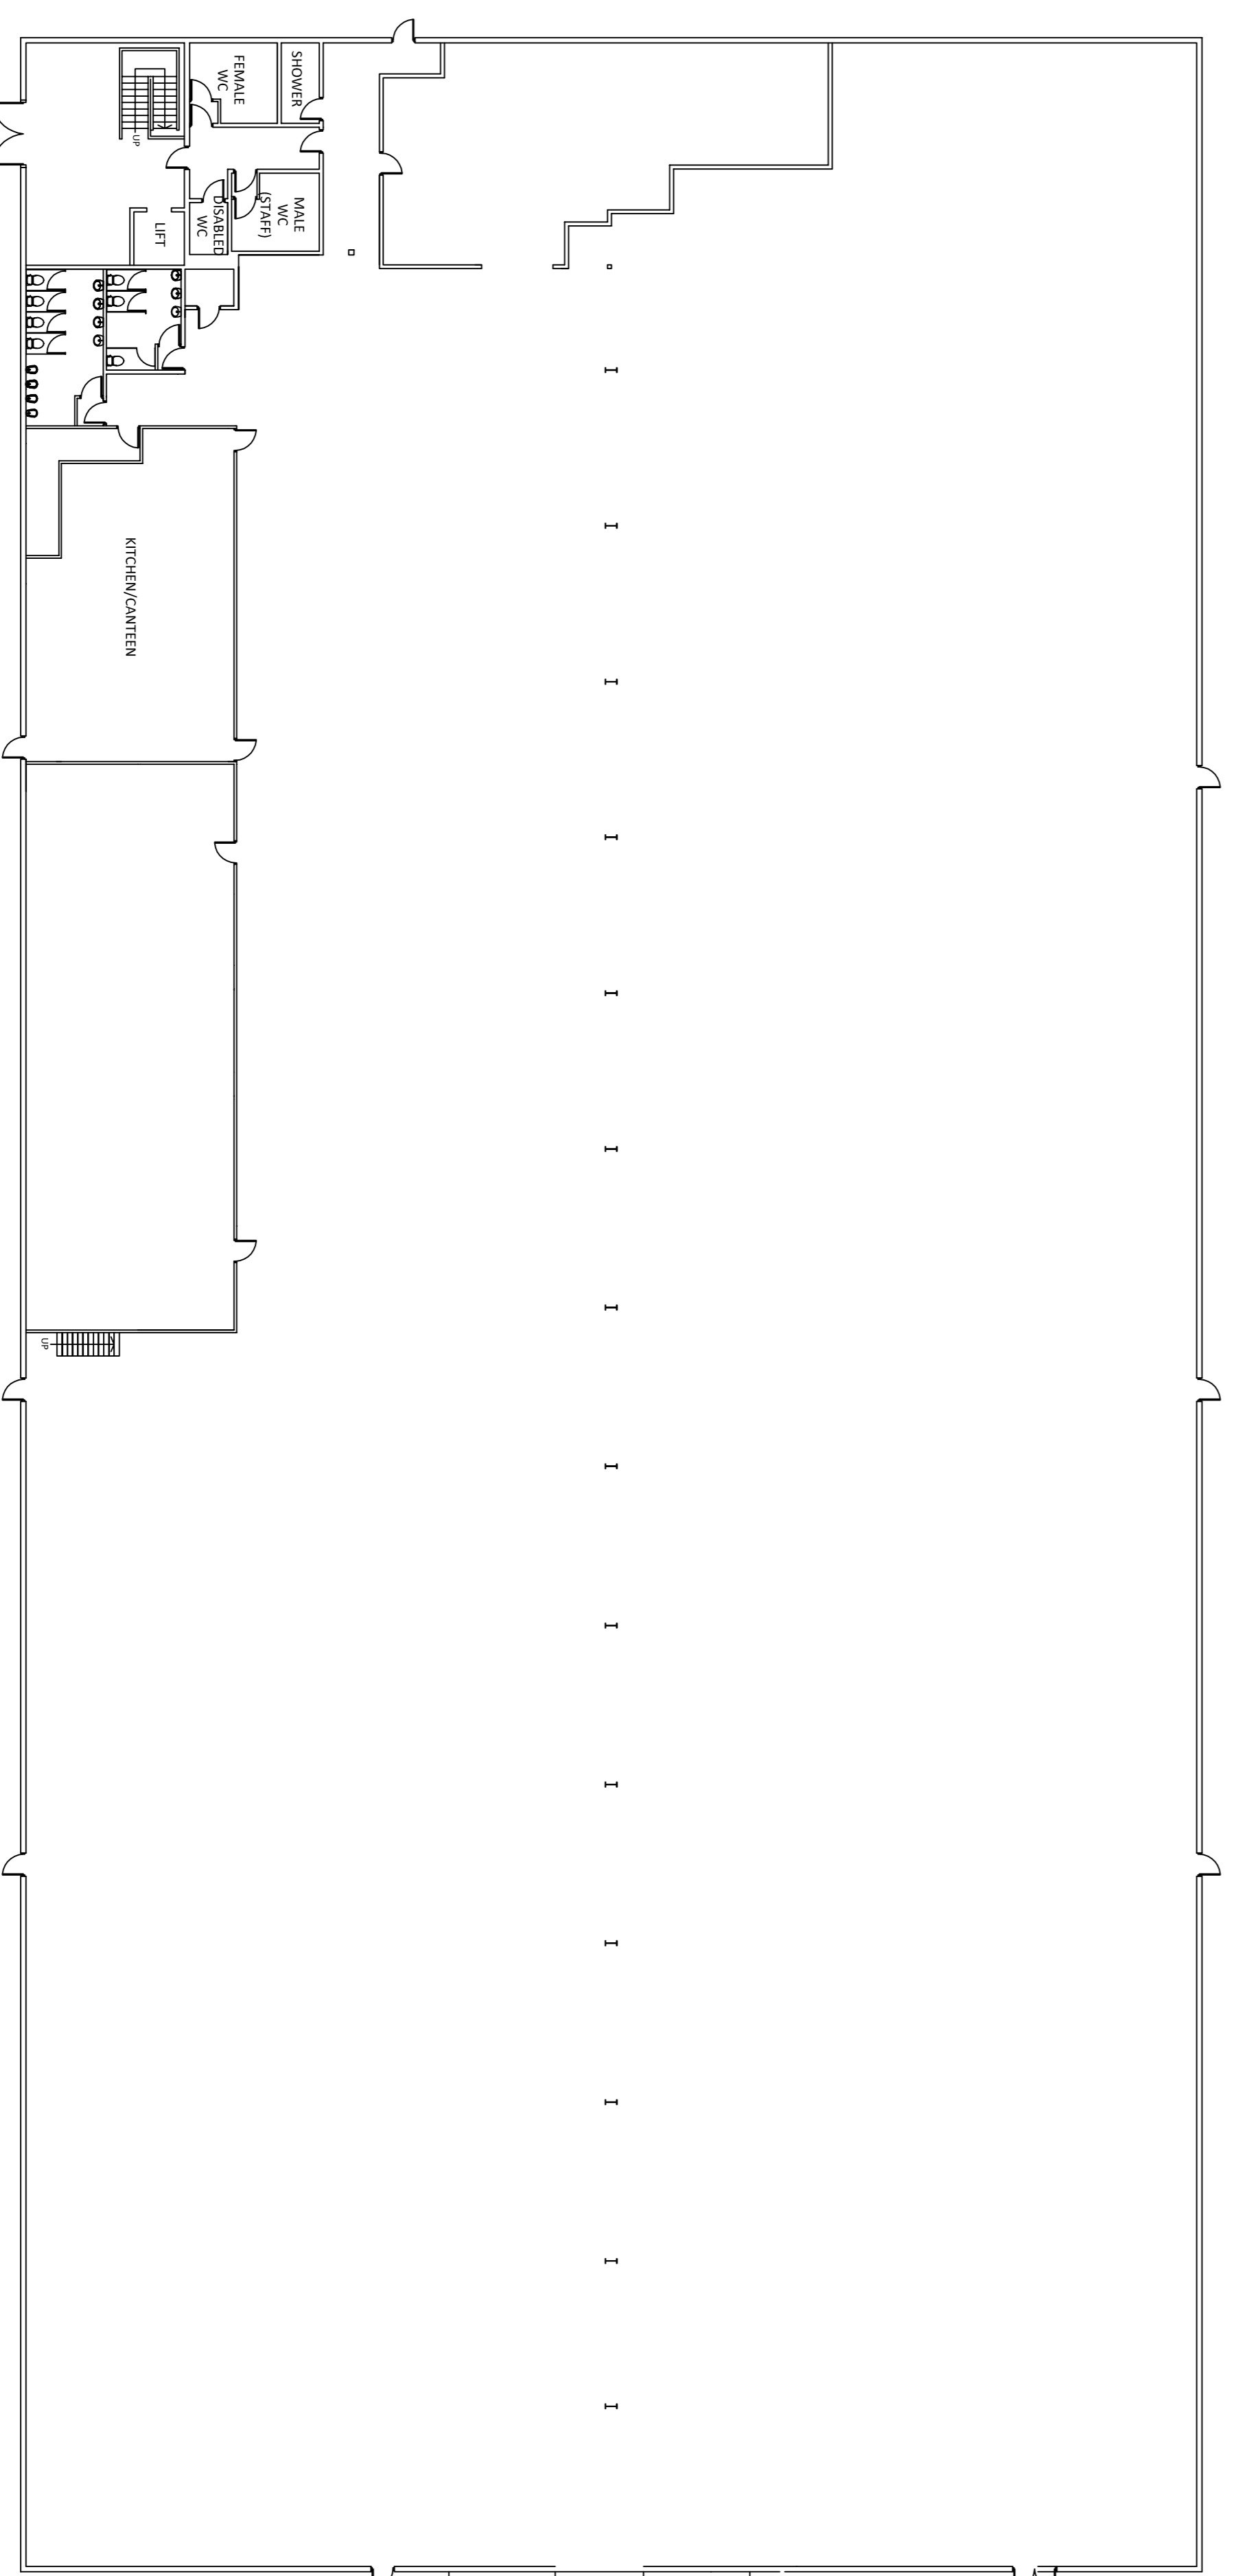

REVISIONS:
Initial Issue - OCT-2014

ISSUE:
TENDER

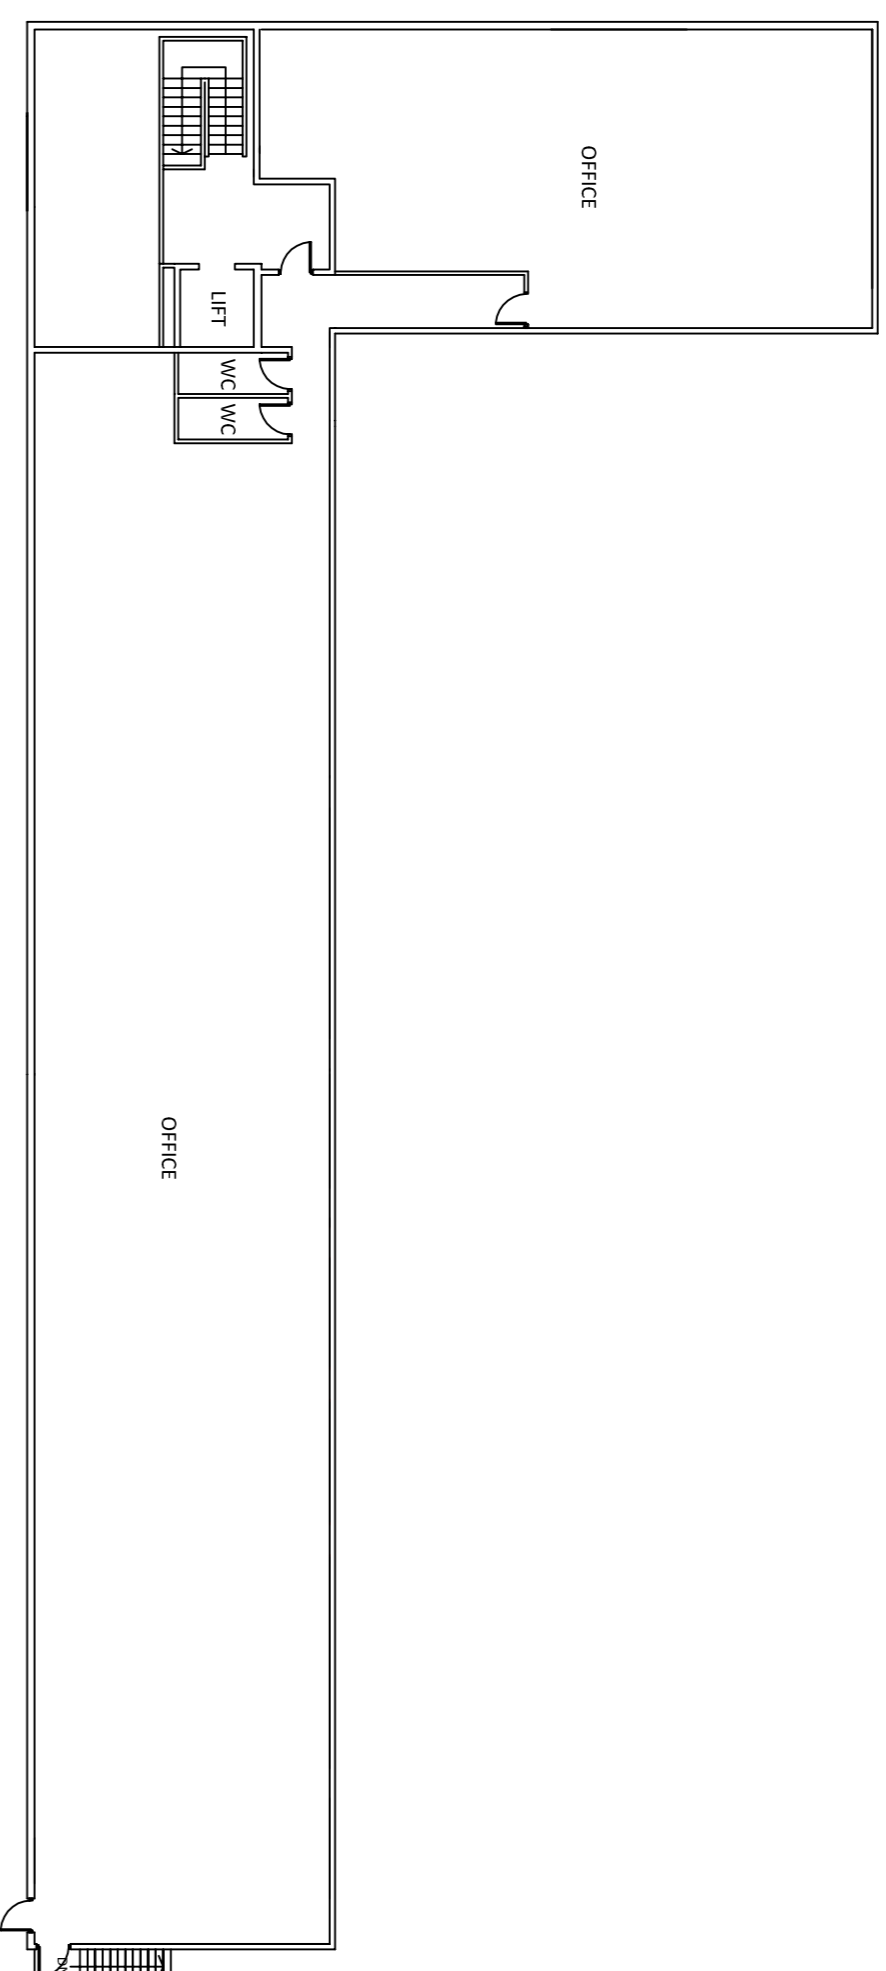

Silverstone Building Consultancy, 19 Grey Street, Newcastle upon Tyne, NE1 4EE
T: 0191 2314263, E: info@silverstonebc.com Web: www.silverstonebc.com

PROJECT ADDRESS:
Unit C, Hadrian East, New York

CLIENT:
Burren Investments

DRAWING TITLE:
Proposed

DRAWING NUMBER: 14-0037-002
DWG BY: PB CHECKED BY: LS
SCALE: NTS DATE: October 2014