



Mellanby Crescent, Newton Aycliffe

Newton Aycliffe



In Excess of £125,000



35 Mellanby Crescent

Newton Aycliffe, Newton Aycliffe

A well-presented and deceptively spacious three-bedroom townhouse, ideally located in the sought-after residential area of Mellanby Crescent, Newton Aycliffe. This versatile family home offers flexible living across three floors and is perfect for families, first-time buyers, or those looking for additional space.

Ground Floor: Upon entering, you are welcomed by a hallway leading to a handy utility room and a ground-floor WC. The integral garage provides practical access to both the front and rear of the property, offering additional storage or secure parking. The garage also presents potential for conversion into further living space if desired, subject to the necessary permissions.

First Floor: The first floor features a spacious lounge, stylish feature fire. The lounge flows through to an open-plan dining room/kitchen, creating an excellent space for both entertaining and day-to-day family life. The kitchen is fitted with a range of base and eye-level units, ample worktop space, an integrated oven and hob, and space for a fridge freezer. The dining area is perfectly positioned for family meals, with views over the rear garden.

Second Floor: You'll find three well-sized bedrooms, two benefiting from built-in wardrobes. A modern family shower room completes this floor, featuring a walk-in shower, wash basin, and WC.



Entrance

Utility Room:

10'7" x 4'11" (3.25m x 1.51m)

WC:

5'5" x 2'7" (1.66m x 0.79m)

Storage Area:

9'9" x 8'4" (2.98m x 2.56m)

Garage:

21'0" x 11'2" (6.42m x 3.41m)

First Floor:

Lounge:

9'10" x 23'0" (3.02m x 7.03m)

Kitchen / Dining Room:

10'3" x 17'5" (3.14m x 5.31m)

Second Floor:

Bedroom One:

9'11" x 12'0" (3.03m x 3.67m)

Bedroom Two:



10'3" x 8'10" (3.13m x 2.70m)


Bedroom Three:

10'7" x 8'6" (3.23m x 2.61m)

Bathroom:

6'0" x 6'5" (1.84m x 1.97m)

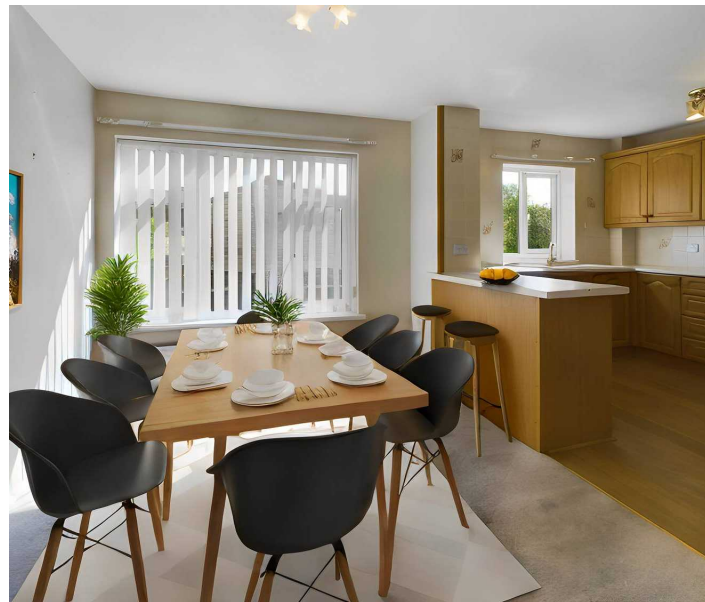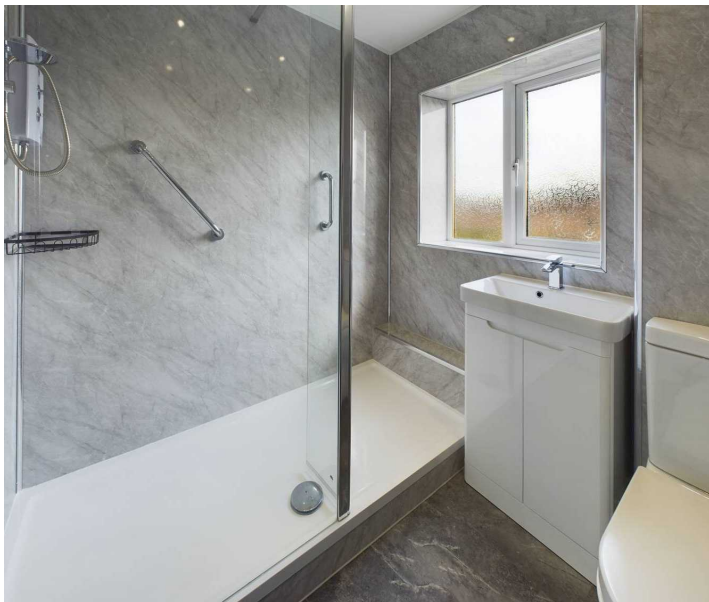

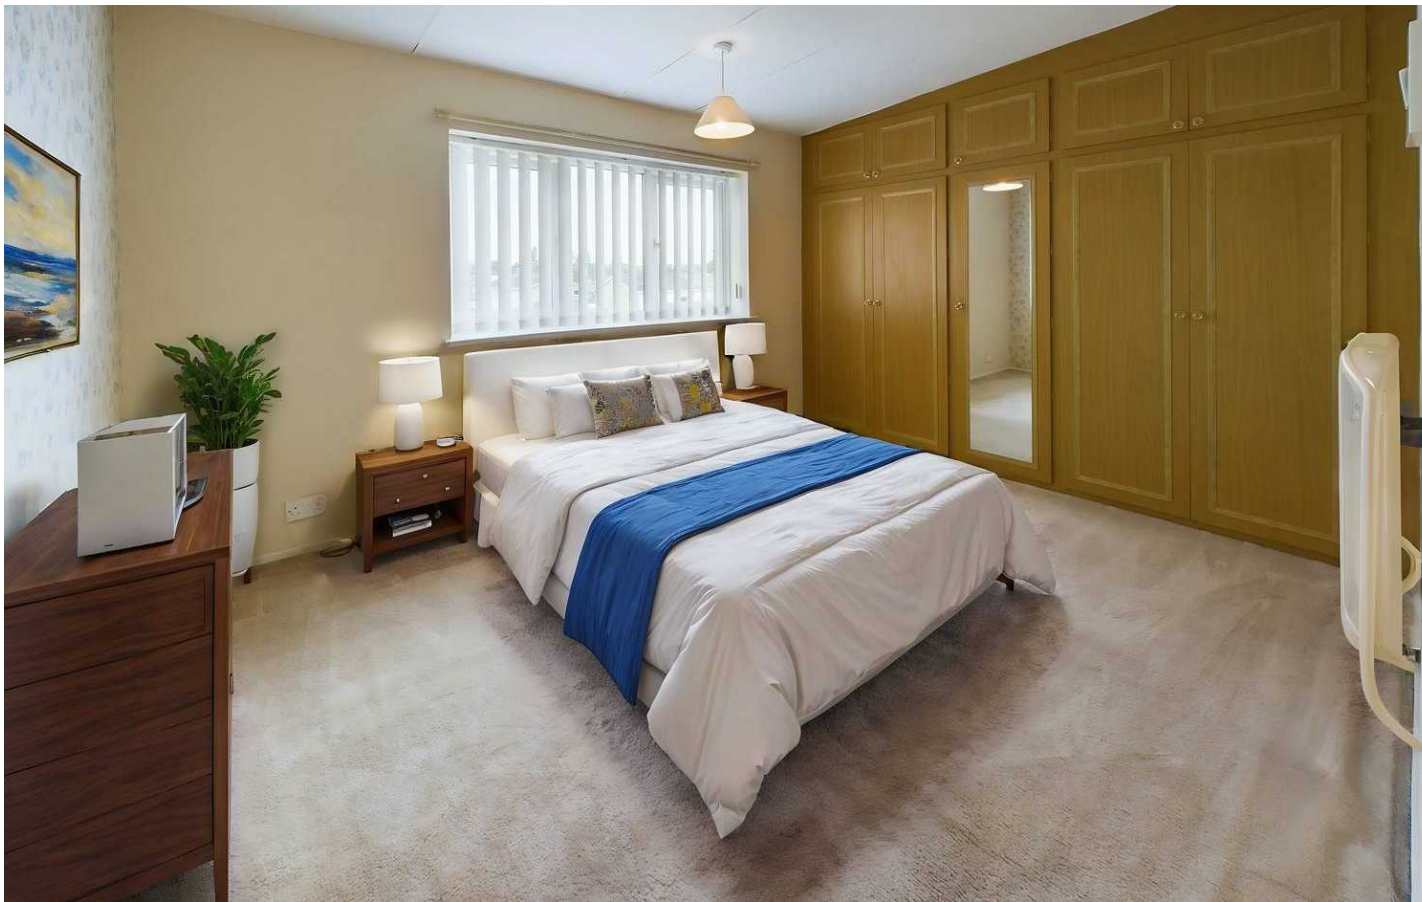

GARDEN

Garage

Single Garage

Driveway

1 Parking Space

Hardstanding to rear

External: To the front of the property, there is a driveway providing off-street parking. The rear garden is fully enclosed by timber fencing, offering a safe and private space. It features a lawned area, along with hardstanding suitable for additional parking or outdoor seating.

Location: Situated within close proximity to local schools, shops, and transport links, this property offers convenience as well as a peaceful residential setting. Newton Aycliffe town centre just a short distance away, making it ideal for families.



Additional Benefits: This property is well-maintained and ready to move into but also offers scope for personalisation and updates. Double glazing and central heating throughout. Viewing is highly recommended to fully appreciate the space, flexibility, and potential this property has to offer.

Please note The images are for illustrative purposes only. Furniture and decor are digitally added and not part of the property. Actual property features may differ.

Council Tax band: A


Tenure: Commonhold

- Three-bedroom townhouse across three floors.
- Open-plan kitchen/diner with integrated appliances.
- Spacious lounge with feature fireplace.
- Integral garage and utility room.
- Private rear garden with lawn and parking space.
- Energy performance rating: TBC

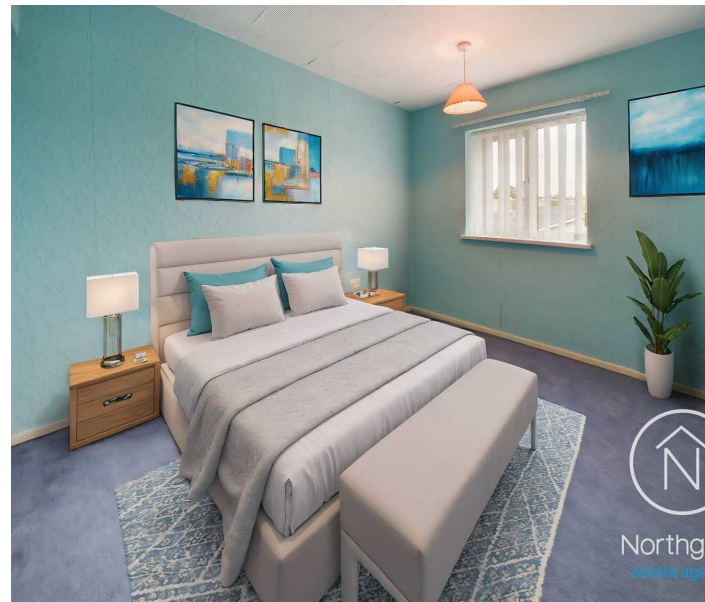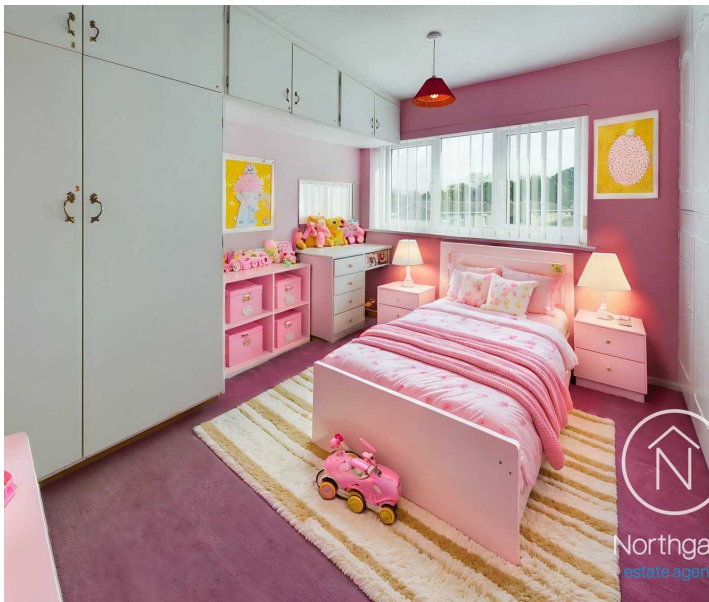




Northgate
estate agents

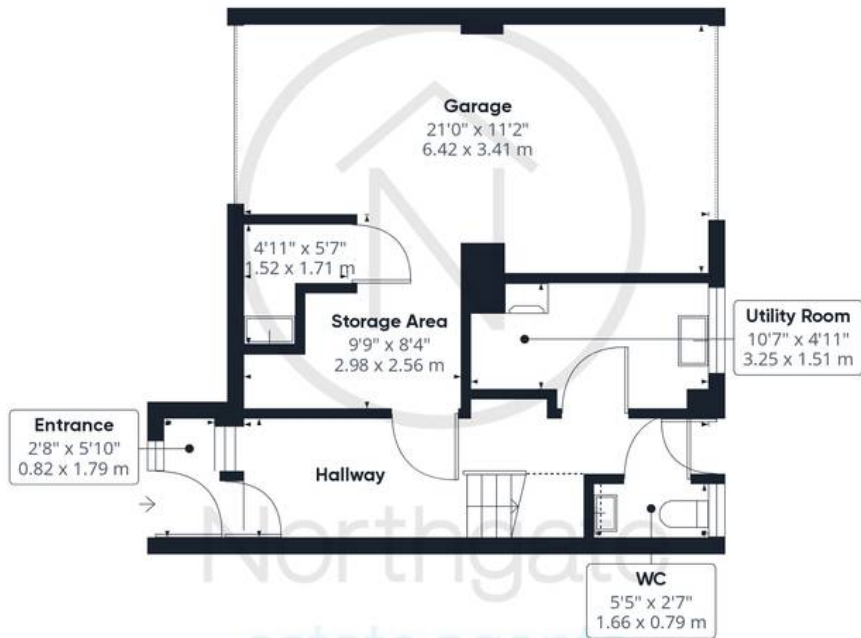

Ground Floor

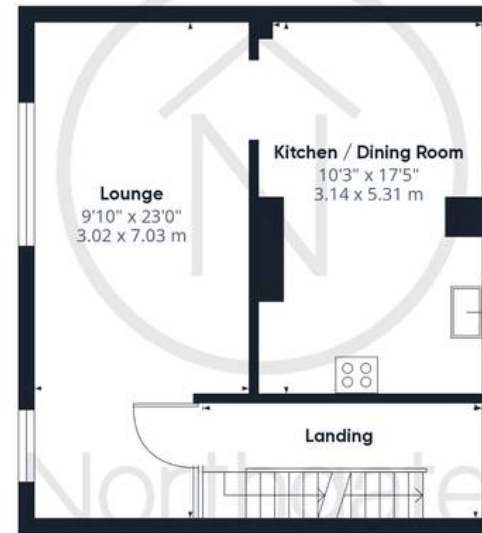

Floor 1



Floor 2

Approximate total area⁽¹⁾

1349.79 ft²

125.4 m²

Reduced headroom

11.63 ft²

1.08 m²

(1) Excluding balconies and terraces

Reduced headroom

..... Below 5 ft/1.5 m

While every attempt has been made to ensure accuracy, all measurements are approximate, not to scale. This floor plan is for illustrative purposes only.

Calculations are based on RICS IPMS 3C standard.

GIRAFFE360



Northgate - County Durham

Northgate Estate Agents, Suite 3 - DL5 4DH

01325 728333 • info@northgates.net • www.northgates.co.uk/



These particulars do not constitute, nor constitute part of, an offer or contract. No warranties are provided. Verify details through inspection. Northgate estate agents, nor any person in their employment has any authority to make or give any representation or warranty whatever in the relation to this property. All measurements are approximate.