



Aylmer Grove, Newton Aycliffe
Newton Aycliffe



In Excess of £200,000



15 Aylmer Grove

Newton Aycliffe, Newton Aycliffe

For Sale: Exceptional 3-Bedroom Detached Bungalow

Welcome to this spacious 3-bedroom detached bungalow, offering a rare opportunity to enjoy peaceful living in a highly sought-after area, all while being conveniently close to local amenities. Designed with comfort and lifestyle in mind, the property features a spacious lounge at its heart—perfect for relaxing or entertaining guests. A bright and elegant conservatory enhances the living space, seamlessly blending indoor comfort with outdoor beauty, and flooding the home with natural light.

Externally: a block-paved driveway provides ample off-street parking for multiple vehicles, complementing the convenience of the attached garage and ensuring practicality for modern family living. Step outside into a generously sized, beautiful garden—a true sanctuary for nature lovers and outdoor enthusiasts alike. Whether you envision vibrant flowerbeds, a vegetable patch, or an idyllic space for entertaining and al-fresco dining, this private garden offers a blank canvas ready for your personal touch. With its peaceful surroundings and sense of seclusion, the outdoor space is the perfect extension of the home, offering year-round enjoyment.

Additional Information

Please note: the property is currently unregistered; additional legal fees may apply.

Council Tax band: D

Tenure: Freehold

- 3 Bed Detached Bungalow with Garage
- Close to Local Amenities
- Spacious Lounge
- Conservatory



Entrance Hall

4'7" x 16'0" (1.40 x 4.90 m) 12'5" x 2'10" (3.79 x 0.89 m)

Kitchen/Diner

9'6" x 18'3" (2.89 x 5.58 m)

Lounge

13'9" x 17'10" (4.21 x 5.44 m)

Bedroom 1

13'5" x 11'5" (4.10 x 3.49 m)

Bedroom 2

12'0" x 12'10" (3.67 x 3.92 m)

Bedroom 3

9'5" x 11'4" (2.88 x 3.48 m)

Bathroom

6'11" x 9'7" (2.11 x 2.93 m)

Conservatory

8'9" x 9'3" (2.69 x 2.84 m)

Garage

9'0" x 16'3" (2.75 x 4.95 m)





FRONT GARDEN

REAR GARDEN

GARAGE

Single Garage

DRIVEWAY

3 Parking Spaces










Northgate
estate agents

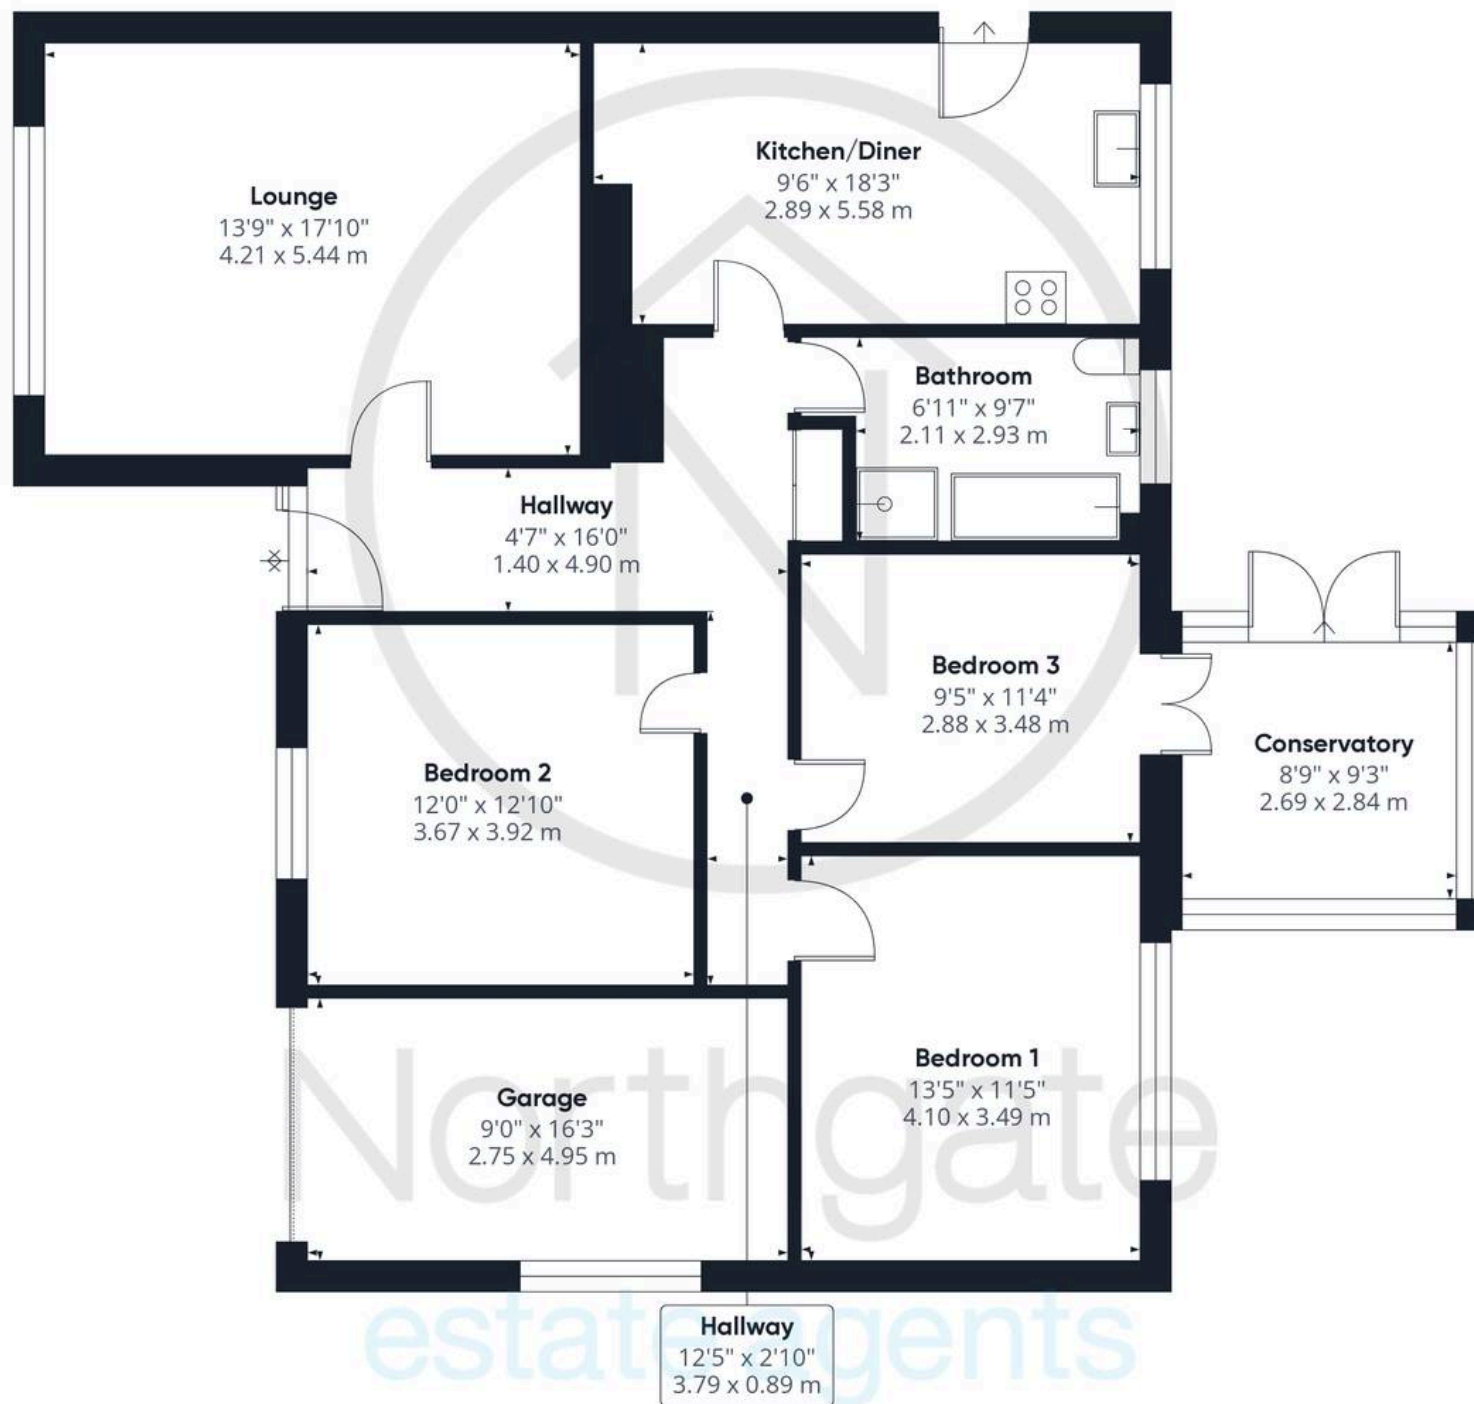

Approximate total area⁽¹⁾

1295.22 ft²

120.33 m²

(1) Excluding balconies and terraces

While every attempt has been made to ensure accuracy, all measurements are approximate, not to scale. This floor plan is for illustrative purposes only.

Calculations are based on RICS IPMS 3C standard.

GIRAFFE360



Northgate - County Durham

Northgate Estate Agents, Suite 3 - DL5 4DH

01325 728333 • info@northgates.net • www.northgates.co.uk/



These particulars do not constitute, nor constitute part of, an offer or contract. No warranties are provided. Verify details through inspection. Northgate estate agents, nor any person in their employment has any authority to make or give any representation or warranty whatever in the relation to this property. All measurements are approximate.