



Low Green, Newton Aycliffe
Newton Aycliffe



Offers Over £370,000



2 Low Green

Newton Aycliffe, Newton Aycliffe

Presenting this stunning three-bedroom detached bungalow, perfectly situated in the heart of the highly sought-after Woodham Village.

This beautifully maintained home features three well-proportioned bedrooms, including a principal bedroom with a private en-suite for added comfort. The modern, well-appointed kitchen seamlessly connects to a practical utility room, while the generously sized lounge/diner flows effortlessly into a bright sunroom – creating an inviting space for both relaxation and entertaining. The family bathroom is fitted with both a bath and a separate shower cubicle, offering versatility for all preferences.

Externally, a block-paved driveway and integral garage provide ample parking and storage options. The well maintained front and rear gardens enhance the property's overall charm, offering peaceful outdoor spaces to enjoy year-round.

Combining comfort, style, and practicality, this property is ideal for those seeking a modern lifestyle within a well-established community.

The vendors have opted to provide a legal pack for the sale of their property which includes a set of searches. The legal pack provides the essential documentation upfront that tends to cause or create delays in the transactional process.

The legal pack includes

- Evidence of title
- Standard searches (regulated local authority, water & drainage & environmental)
- Protocol forms and answers to standard conveyancing



Hallway

Lounge/Diner

Sunroom

Kitchen

Utility Room

Bedroom 1

En-suite

Bedroom 2

Bedroom 3

Bathroom

Garage





FRONT GARDEN

REAR GARDEN

GARAGE

Single Garage

With electric vehicle charging point.

OFF STREET

2 Parking Spaces










Northgate
estate agents

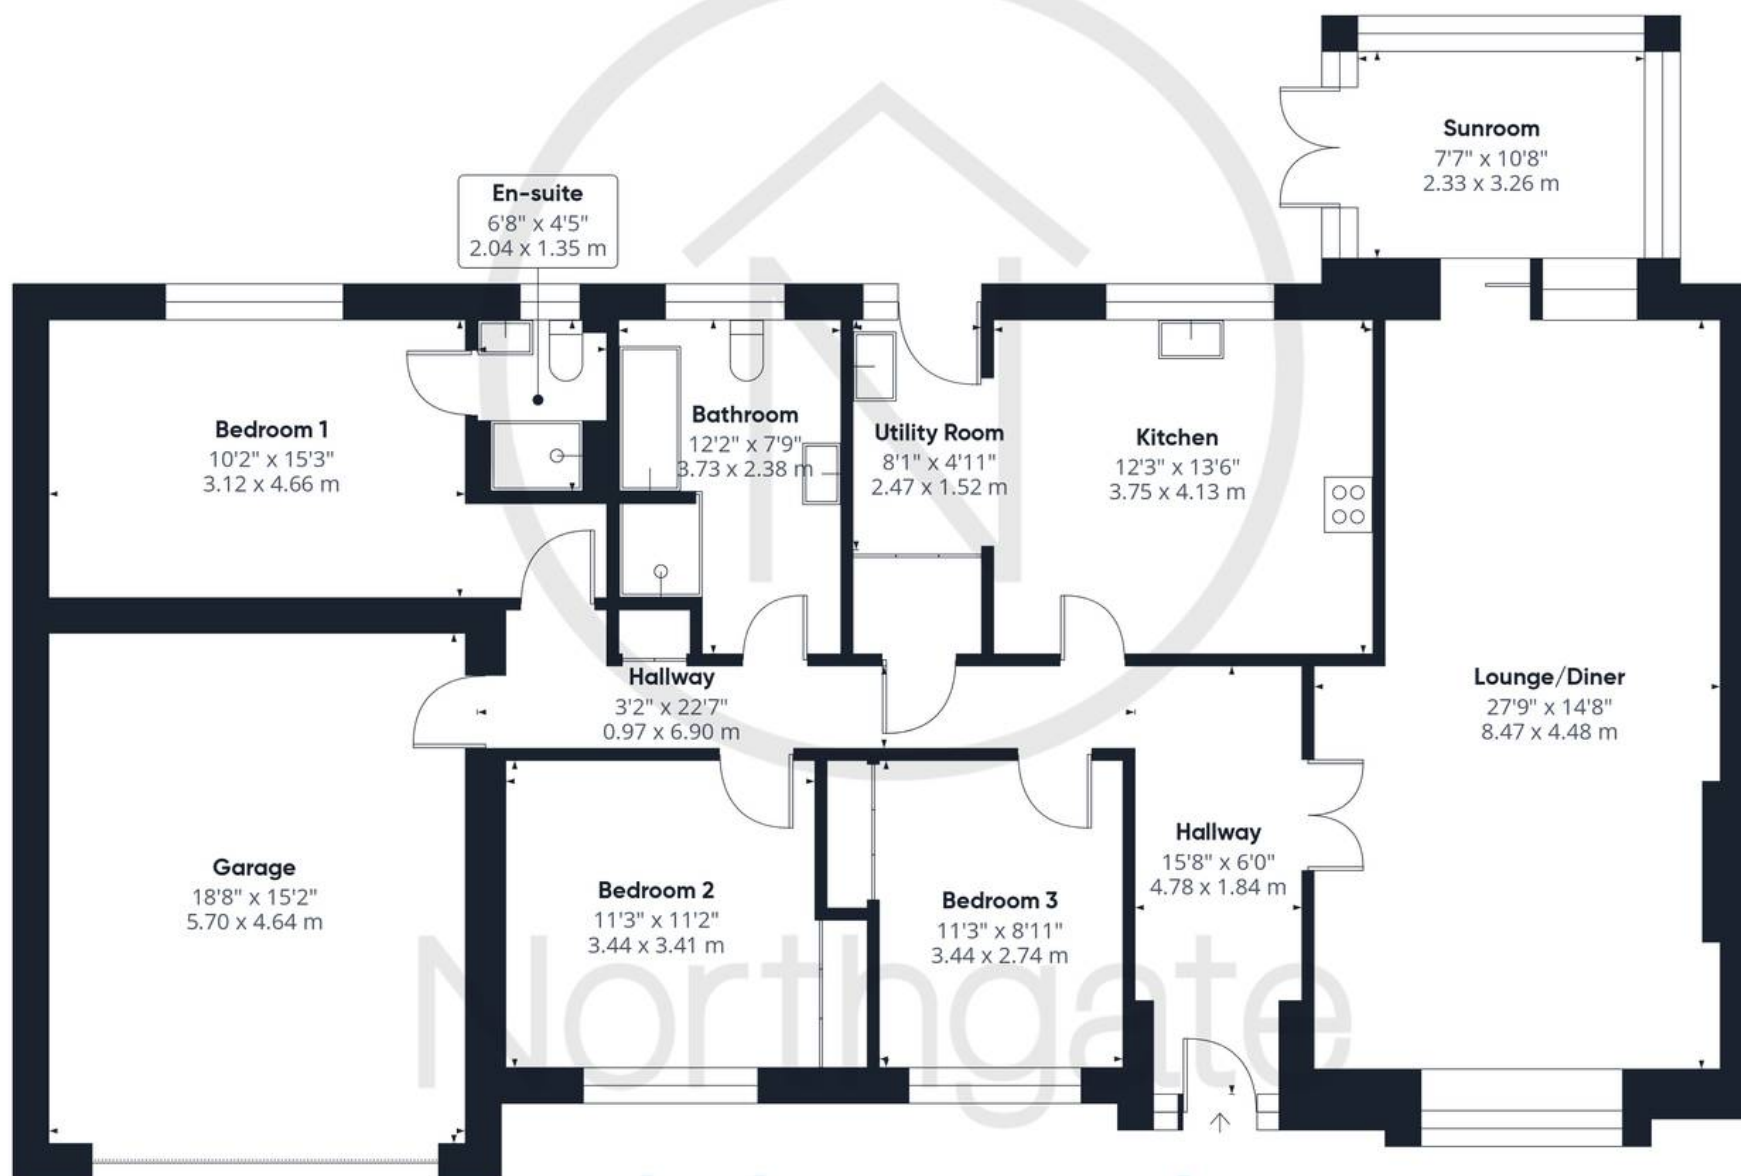

Approximate total area⁽¹⁾

1717 ft²

159.7 m²

(1) Excluding balconies and terraces

Calculations reference the RICS IPMS 3C standard. Measurements are approximate and not to scale. This floor plan is intended for illustration only.

GIRAFFE360



Northgate - County Durham

Suite 3, Avenue House, Greenwell Road, Newton Aycliffe - DL5 4DH

01325 728333 • info@northgates.net • www.northgates.co.uk/



These particulars do not constitute, nor constitute part of, an offer or contract. No warranties are provided. Verify details through inspection. Northgate estate agents, nor any person in their employment has any authority to make or give any representation or warranty whatever in the relation to this property. All measurements are approximate.