



Swinburne Road, Darlington  
Darlington



In Excess of £119,950



## 1B Swinburne Road

Darlington, Darlington

A superb one-bedroom apartment quietly positioned within a desirable, tree-lined street in the heart of the West End. The property is presented in excellent, move-in condition and combines period charm with contemporary style, making it an ideal purchase for a variety of buyers.

Forming part of an attractive Victorian conversion, the apartment is accessed via a well-maintained communal entrance and benefits from gas central heating, double glazing, and a secure entry system. The internal layout includes a welcoming hallway which houses a large storage cupboard, a bright and spacious open-plan living and dining area with a modern fitted kitchen, a generous double bedroom and a stylish bathroom finished to a high standard with quality fittings.

Externally residents have access to a secluded communal courtyard, perfect for outdoor seating or socialising, with the added convenience of on street permit parking..

Council Tax band: A

Tenure: Leasehold

- Sought After Westend Location
- Beautifully maintained Communal Gardens/ Courtyard
- Stunning 1 Bedroom Apartment
- Tastefully Decorated Throughout
- Energy Performance Certificate: D

**Hallway**

6'11" x 3'1" (2.11 x 0.95 m)

**Storage**

5'3" x 6'4" (1.62 x 1.95 m)

**Kitchen/Living Area**

12'7" x 17'6" (3.84 x 5.35 m)

**Bedroom**

12'9" x 15'11" (3.89 x 4.87 m)

**Bathroom**

12'4" x 7'6" (3.78 x 2.29 m)






COMMUNAL GARDEN







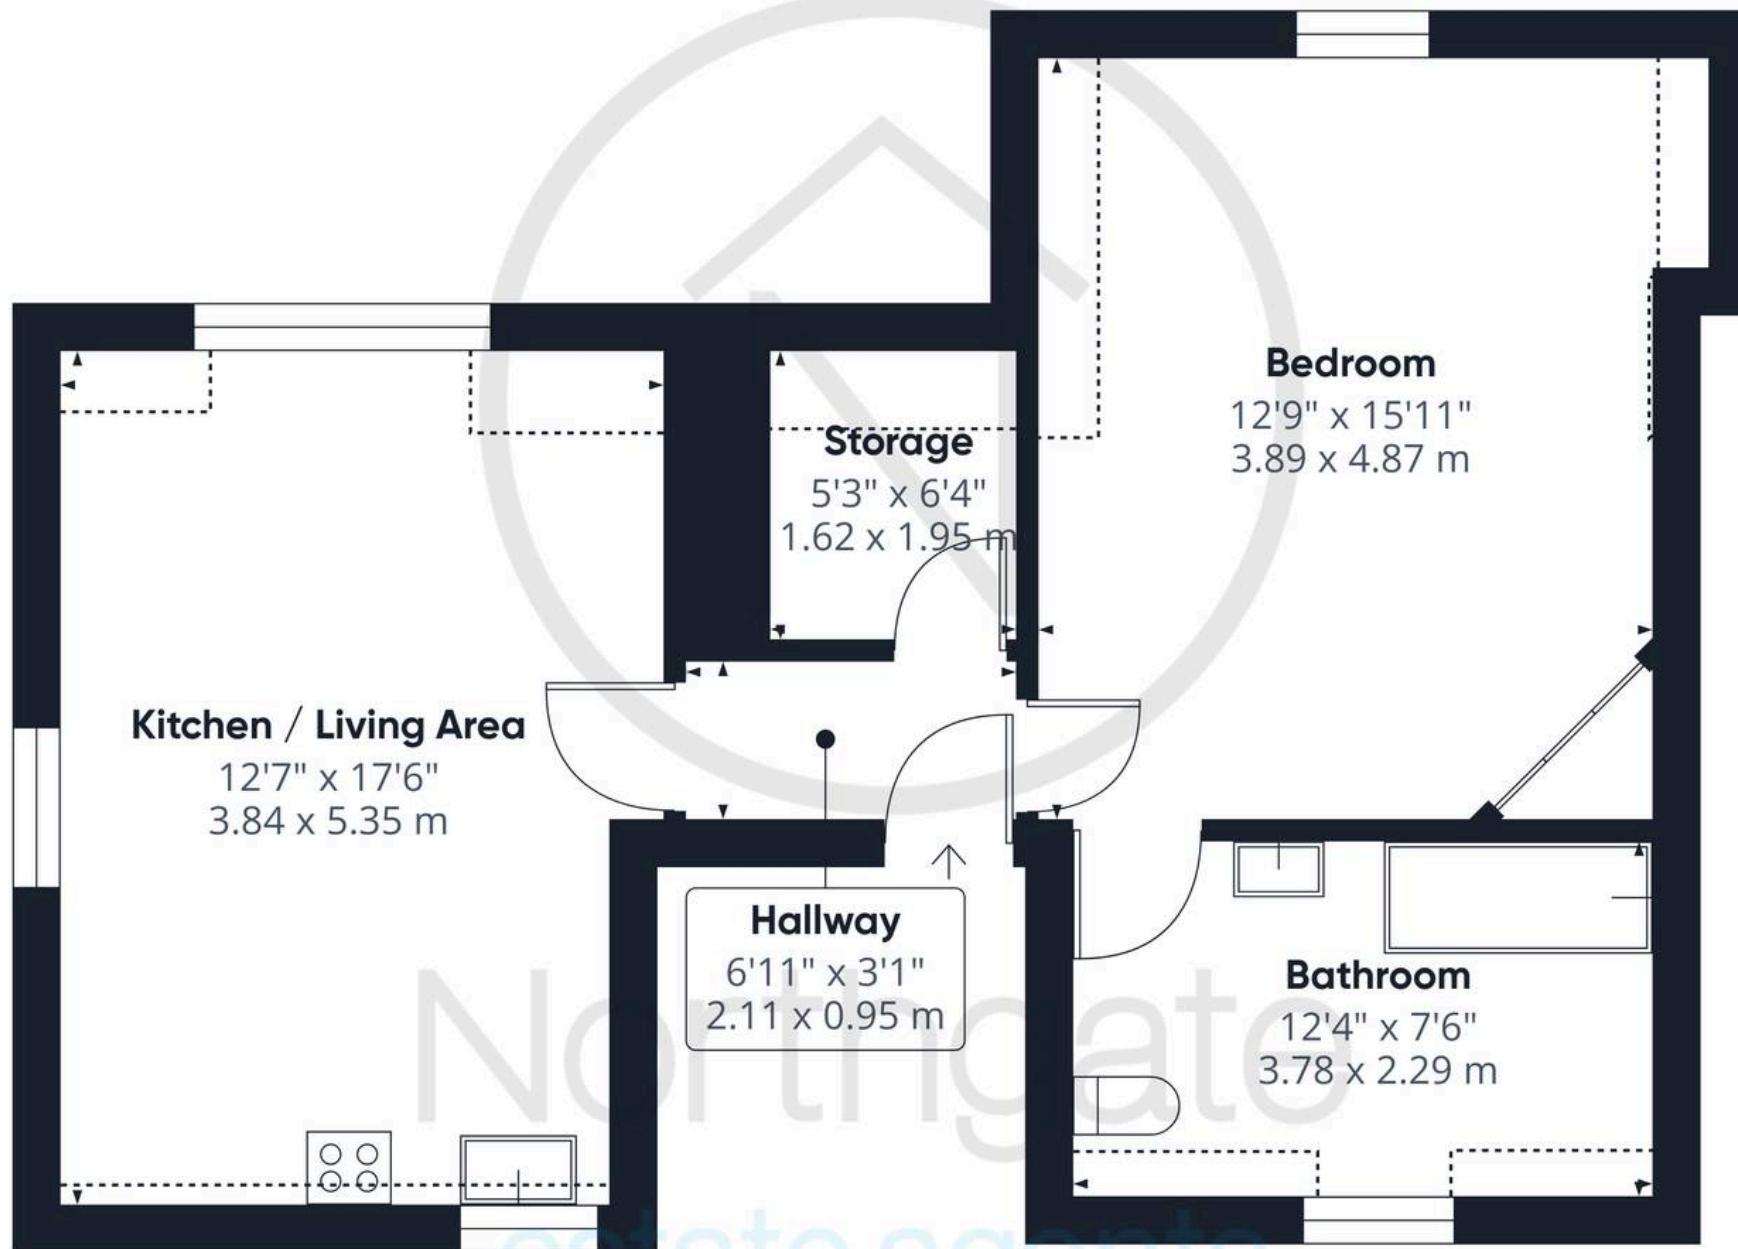

Approximate total area<sup>(1)</sup>

568 ft<sup>2</sup>

52.9 m<sup>2</sup>

Reduced headroom

48 ft<sup>2</sup>

4.4 m<sup>2</sup>

(1) Excluding balconies and terraces

Reduced headroom

..... Below 5 ft/1.5 m

Calculations reference the RICS IPMS 3C standard. Measurements are approximate and not to scale. This floor plan is intended for illustration only.



## Northgate - County Durham

Suite 3, Avenue House, Greenwell Road, Newton Aycliffe - DL5 4DH  
01325 728333 • [info@northgates.net](mailto:info@northgates.net) • [www.northgates.co.uk/](http://www.northgates.co.uk/)



These particulars do not constitute, nor constitute part of, an offer or contract. No warranties are provided. Verify details through inspection. Northgate estate agents, nor any person in their employment has any authority to make or give any representation or warranty whatever in the relation to this property. All measurements are approximate.