


# Existing Floor Plan

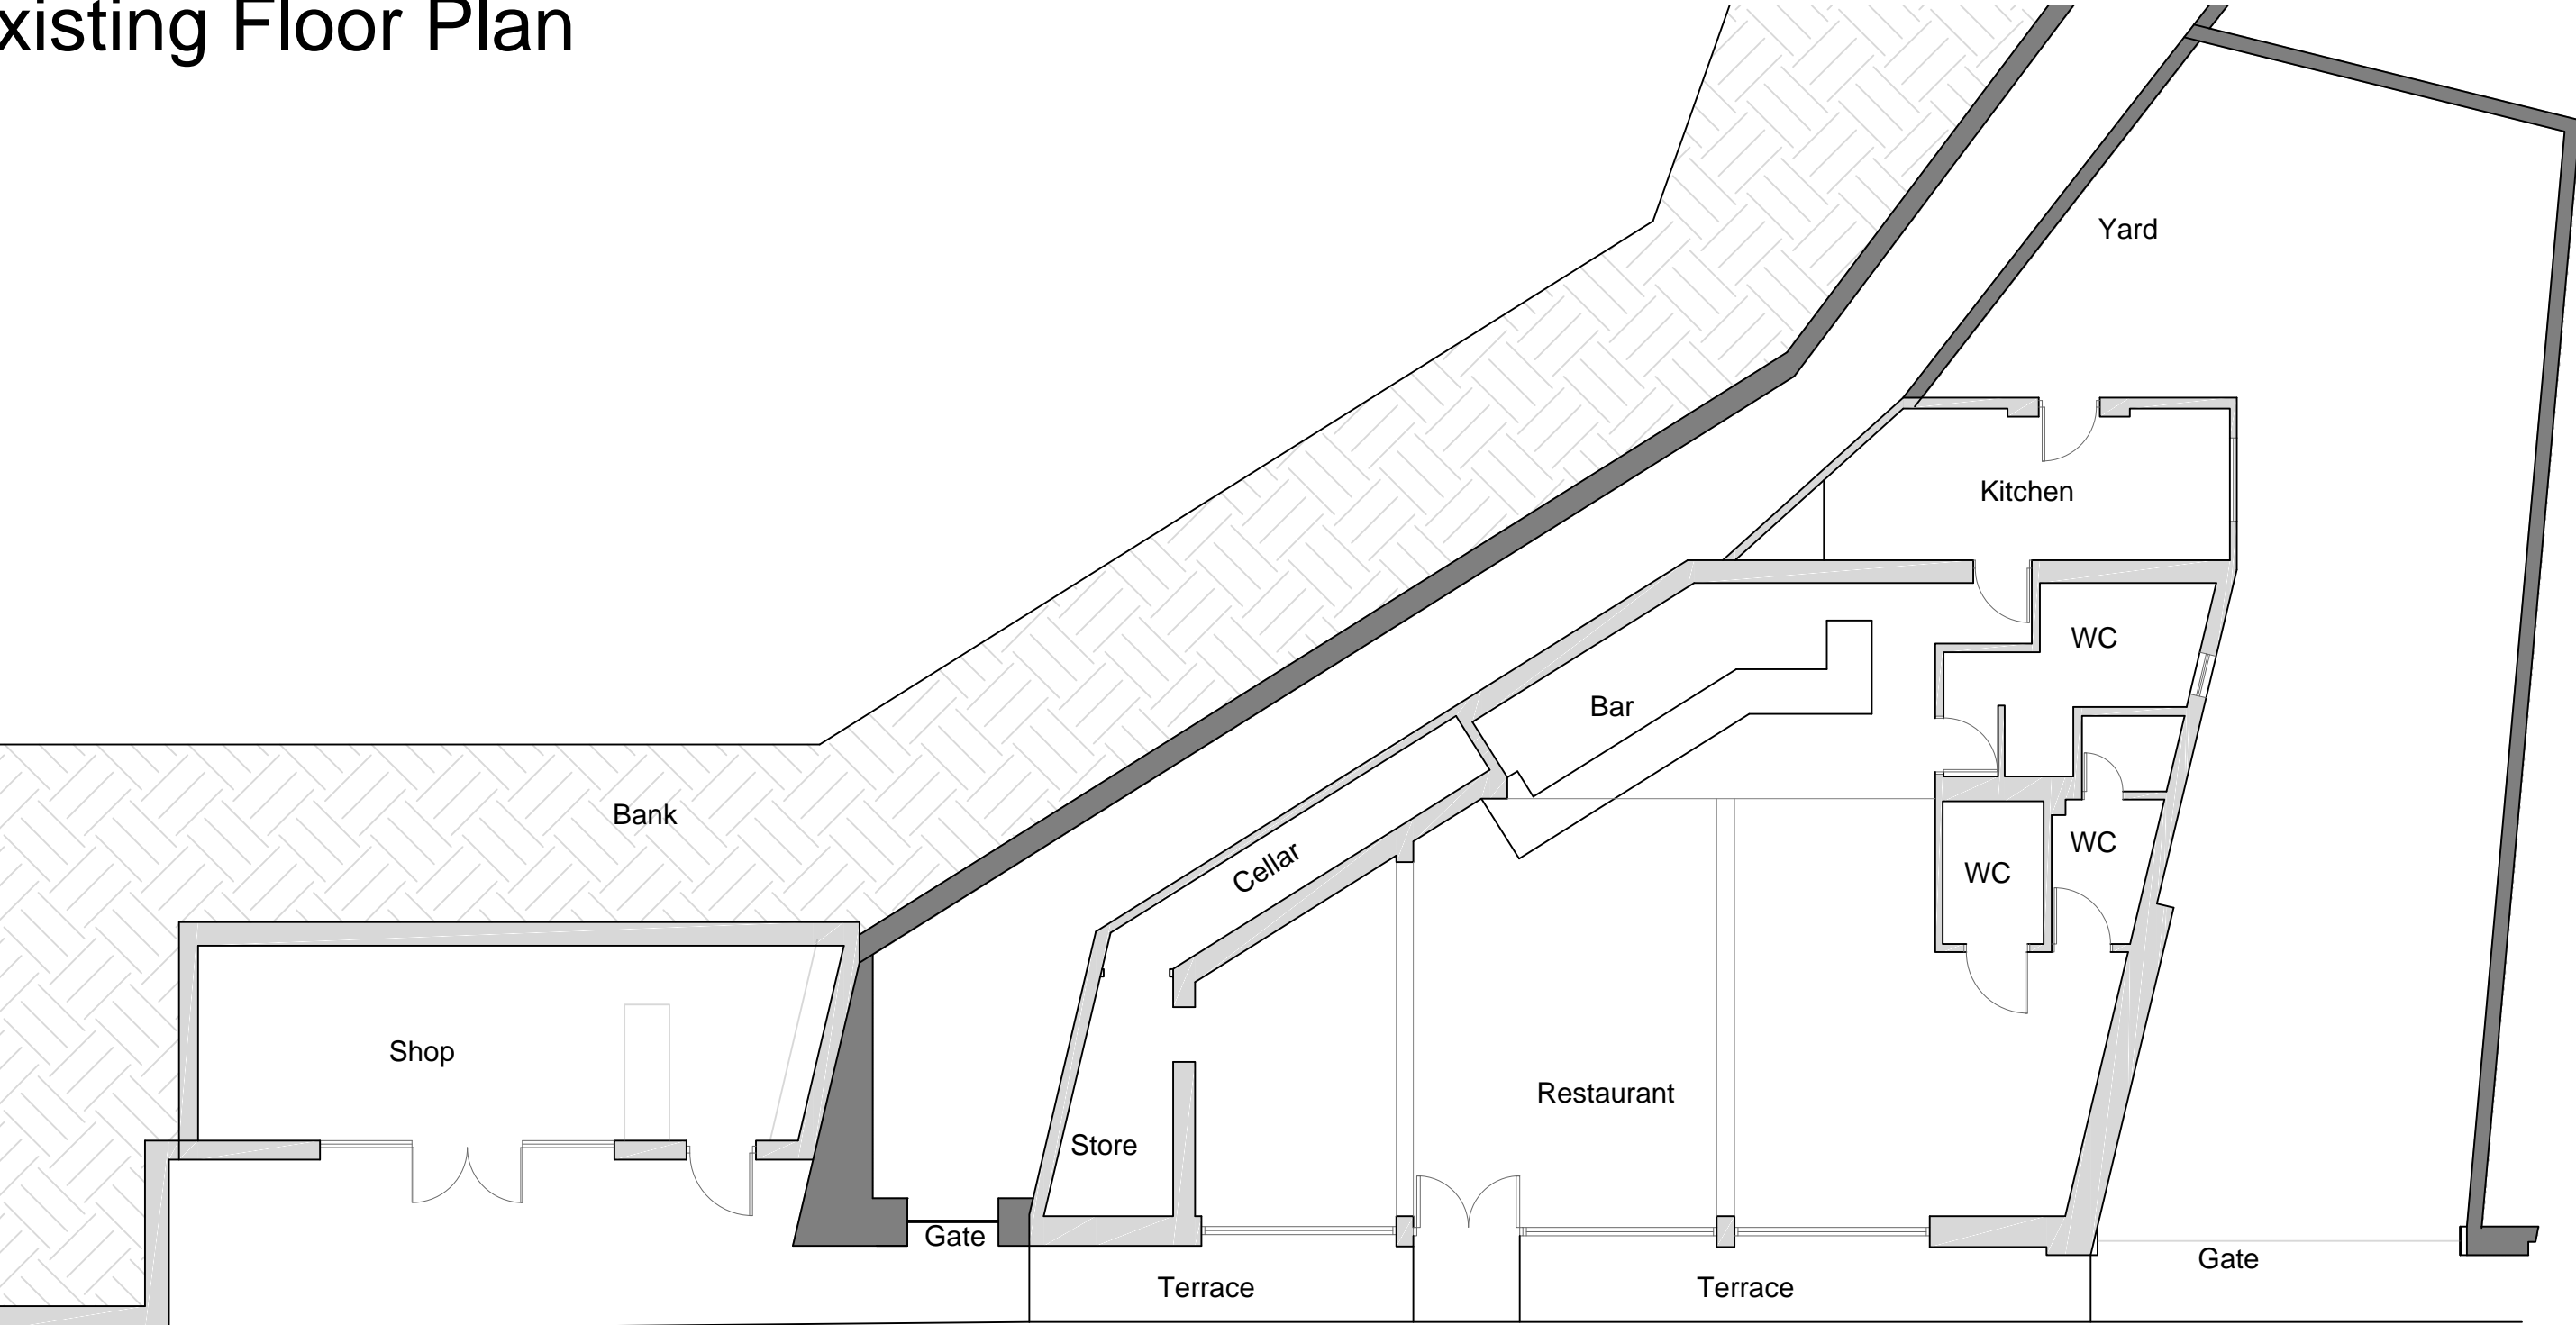

Client	Mr Lee Street
Address	Sea Shack, Cliff Park Road, Paignton
Drawing	Existing Floor Plan
Revision	A
Scale	1:100
Date	July 2022