



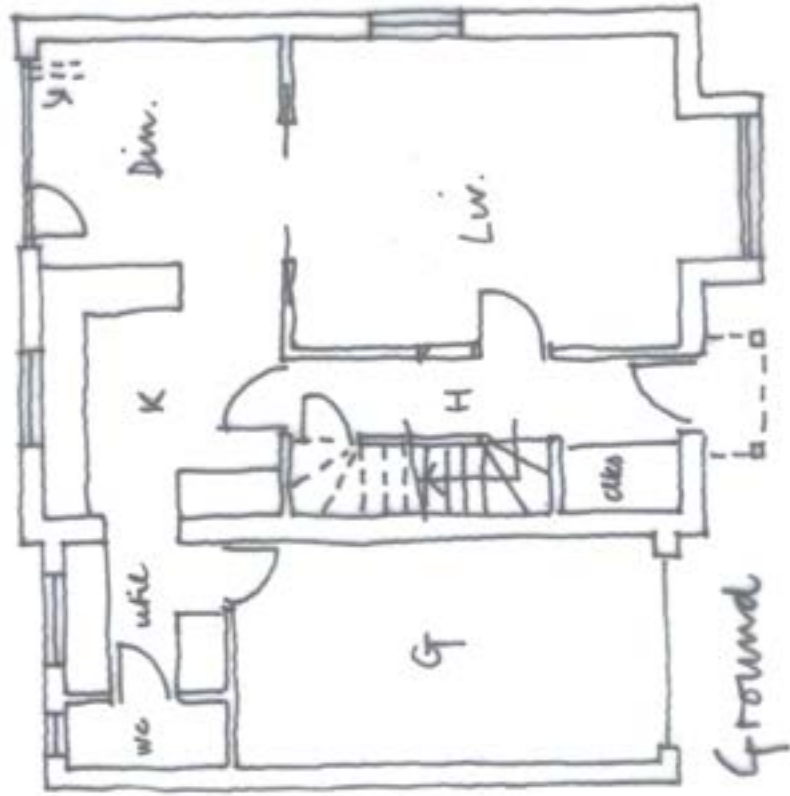

House 1

1011/101

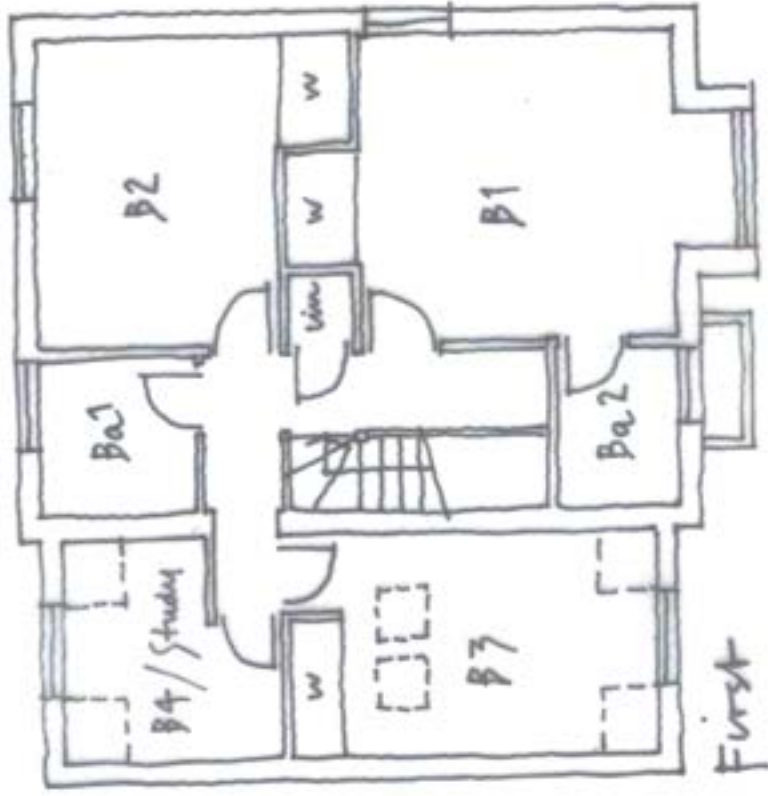

1:100 at A4

G

A

Σ


H

O

U


Σ

E

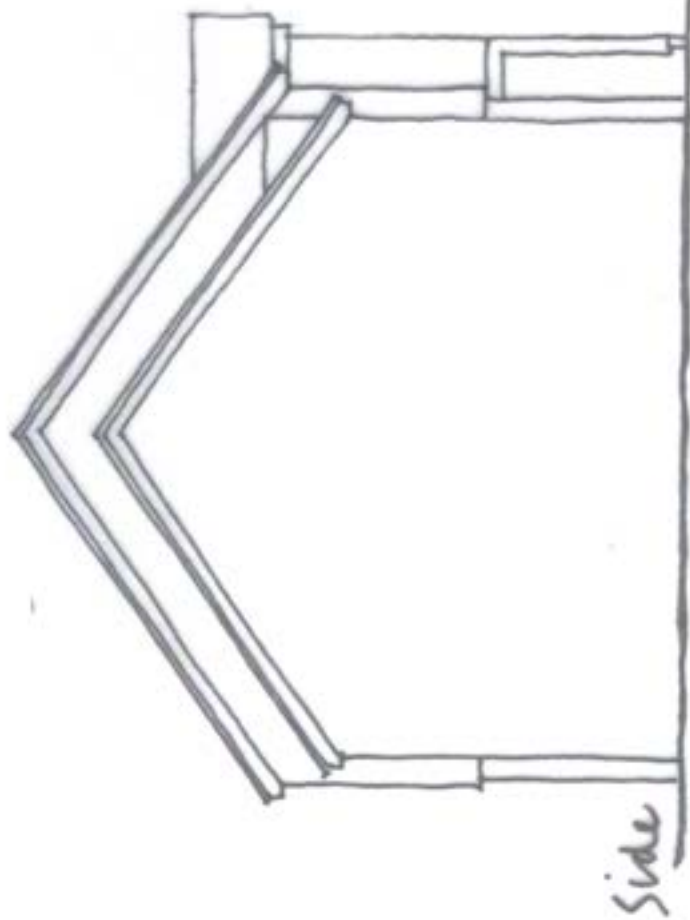

Side


House 1

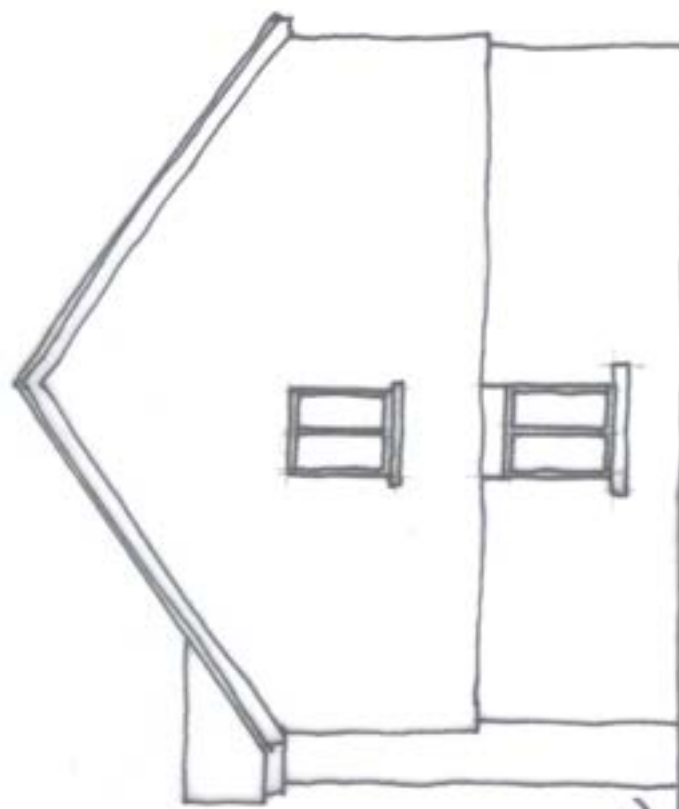


Side

1011/02



1:100 at A4

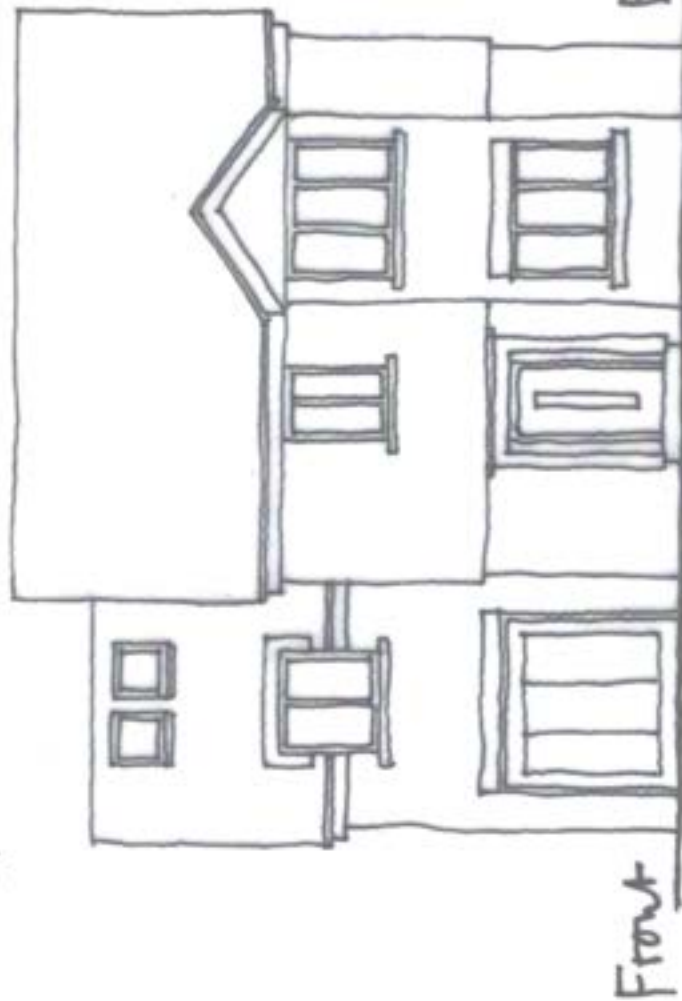

Front

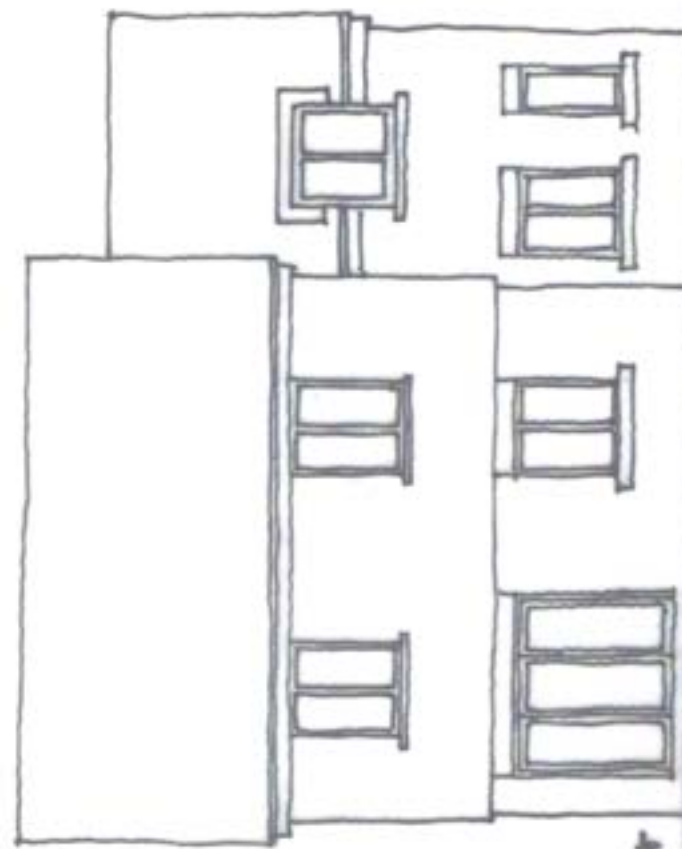

Rear

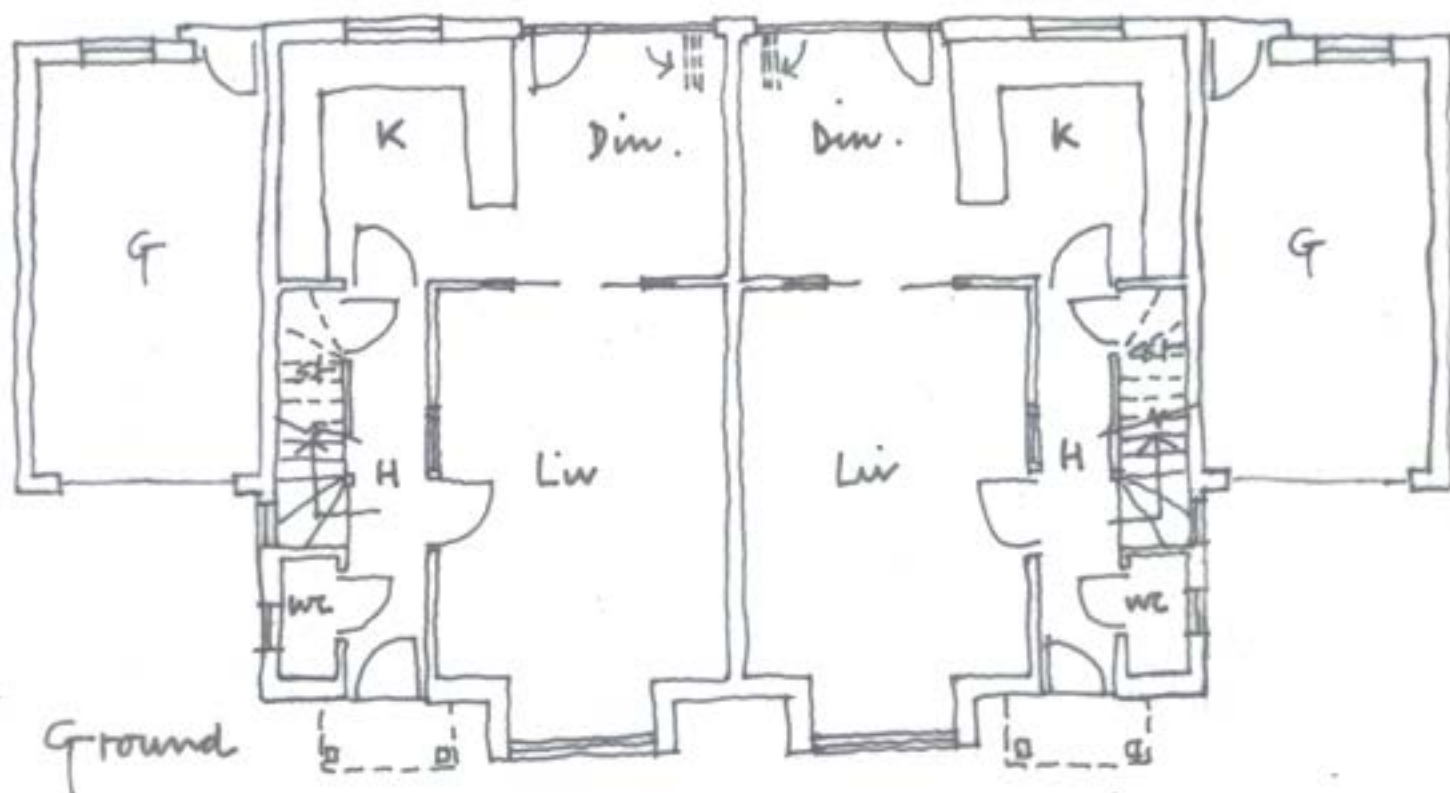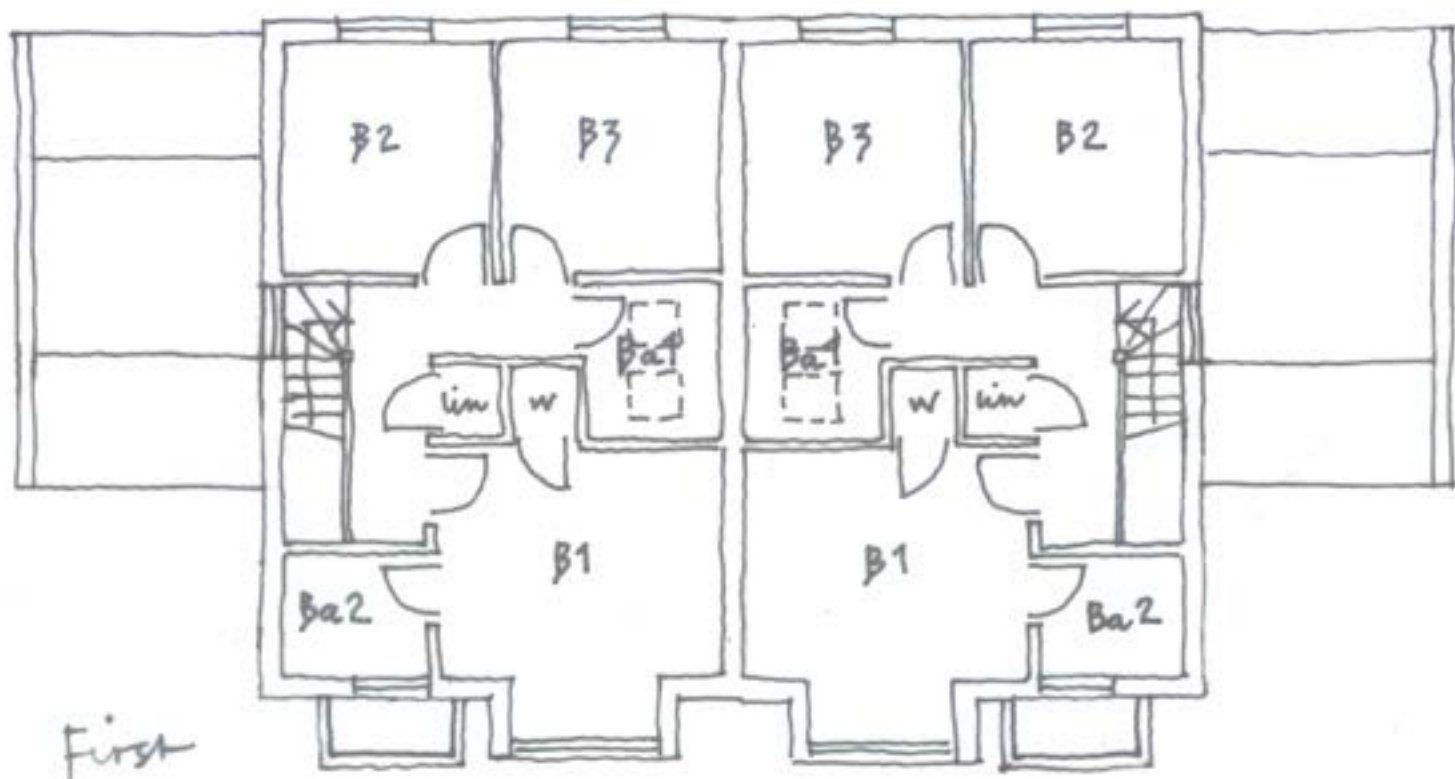


Houses 2 to 3

1011/103

1:100 at A4


G A S H O U S E

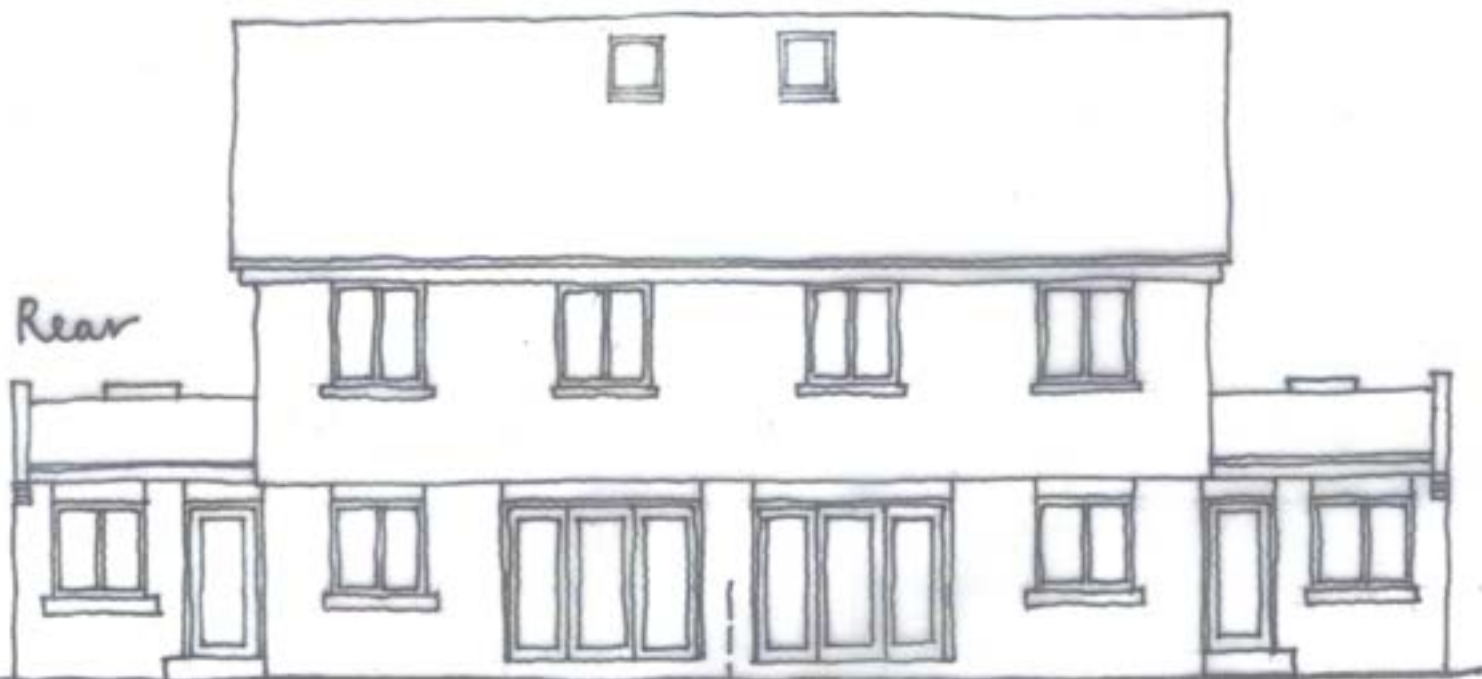


Houses 2 to 3

1011/104

1:100 at A4

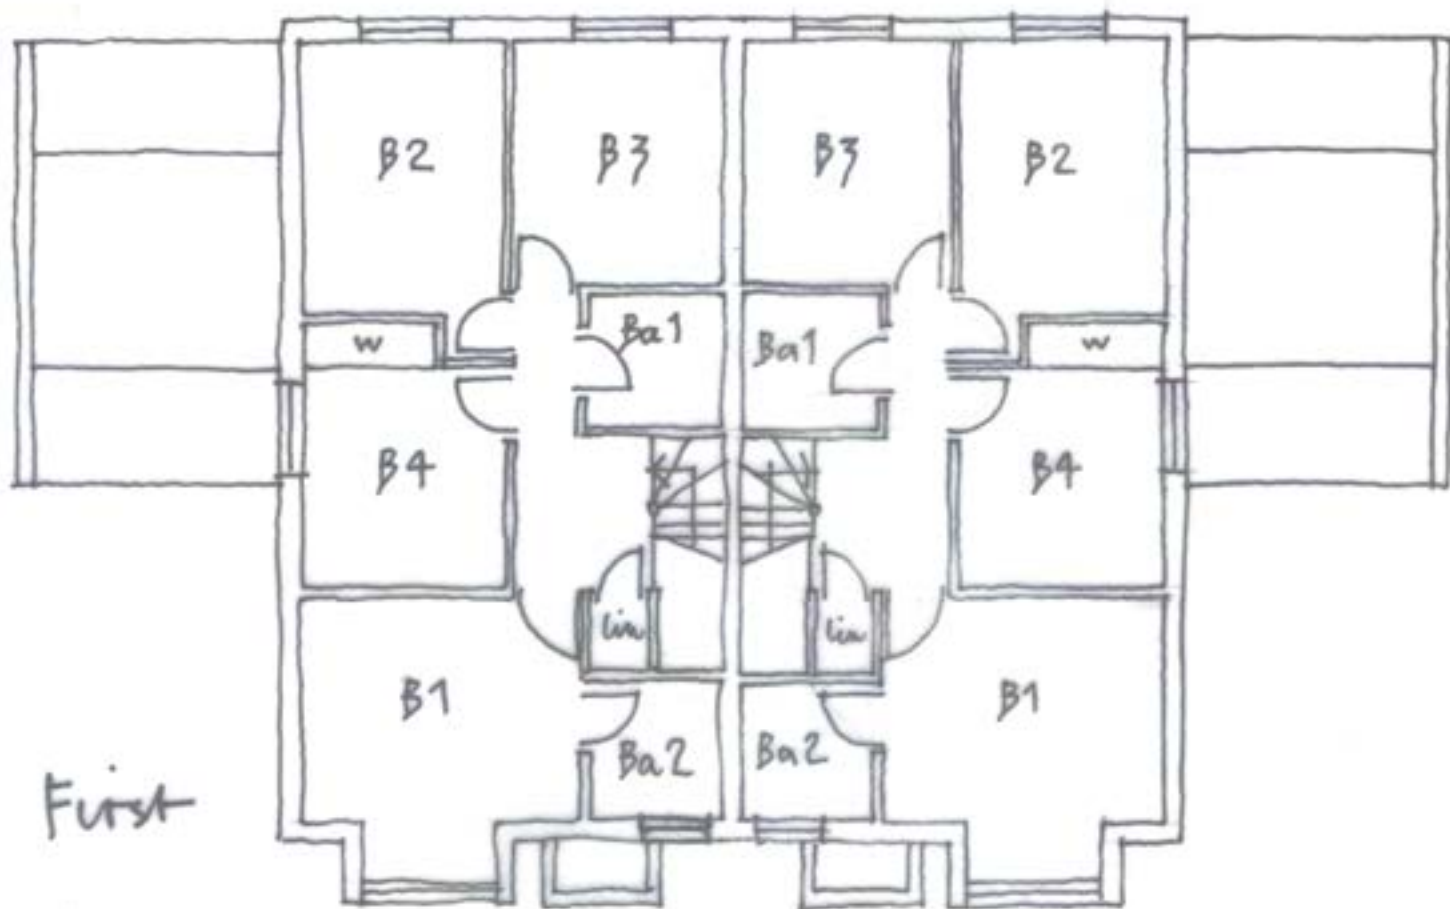

First

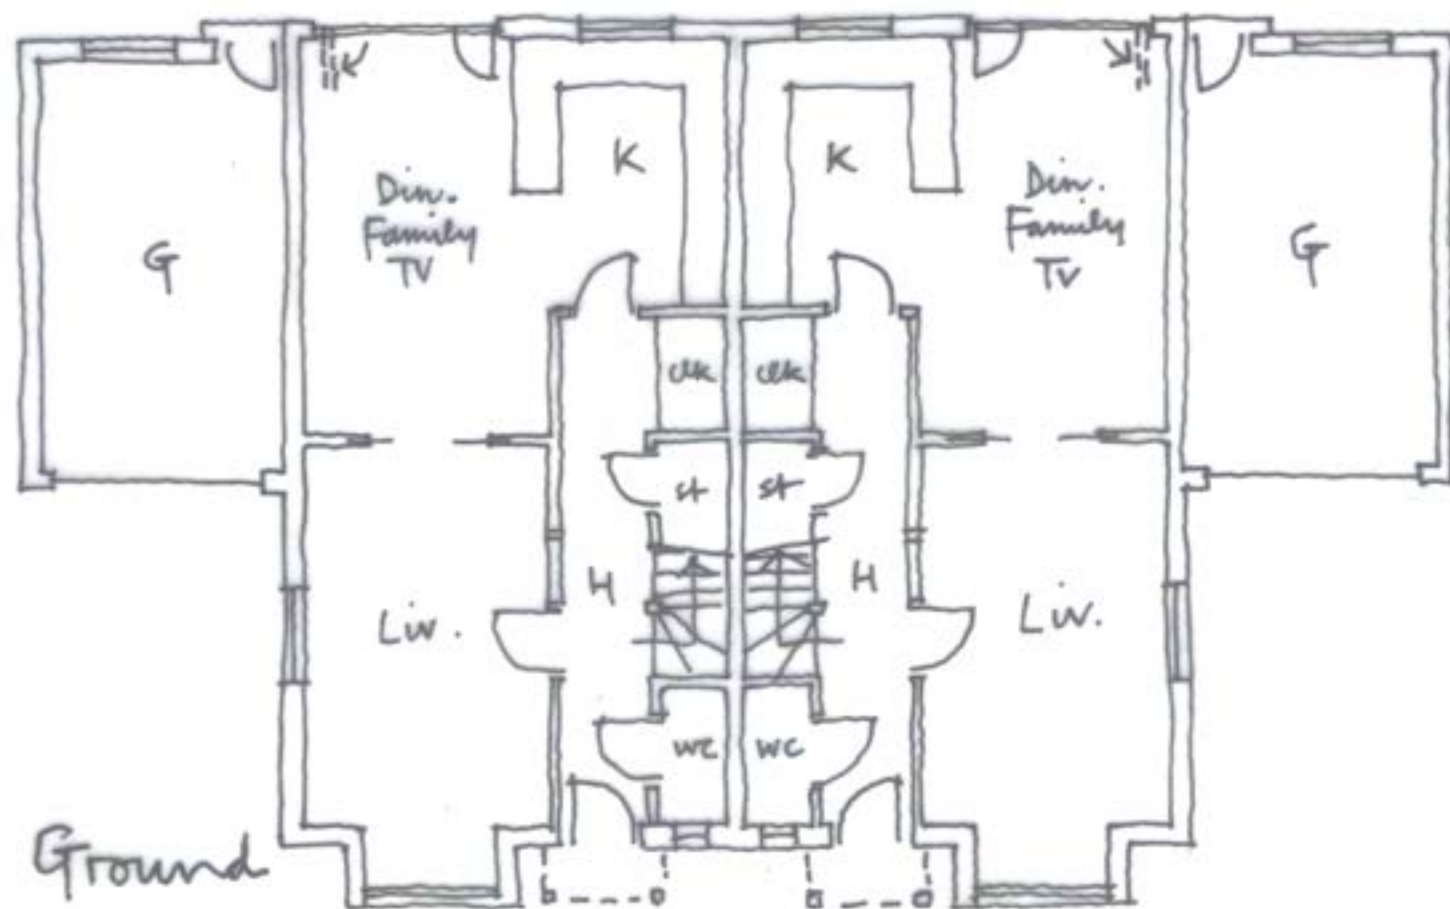

Ground

Houses 4 to 5

1011/105

1:100 at A4

G A S H O U S E

Side




Front




Houses
4 to 5


1011/106
1:100
at
A4

Rear

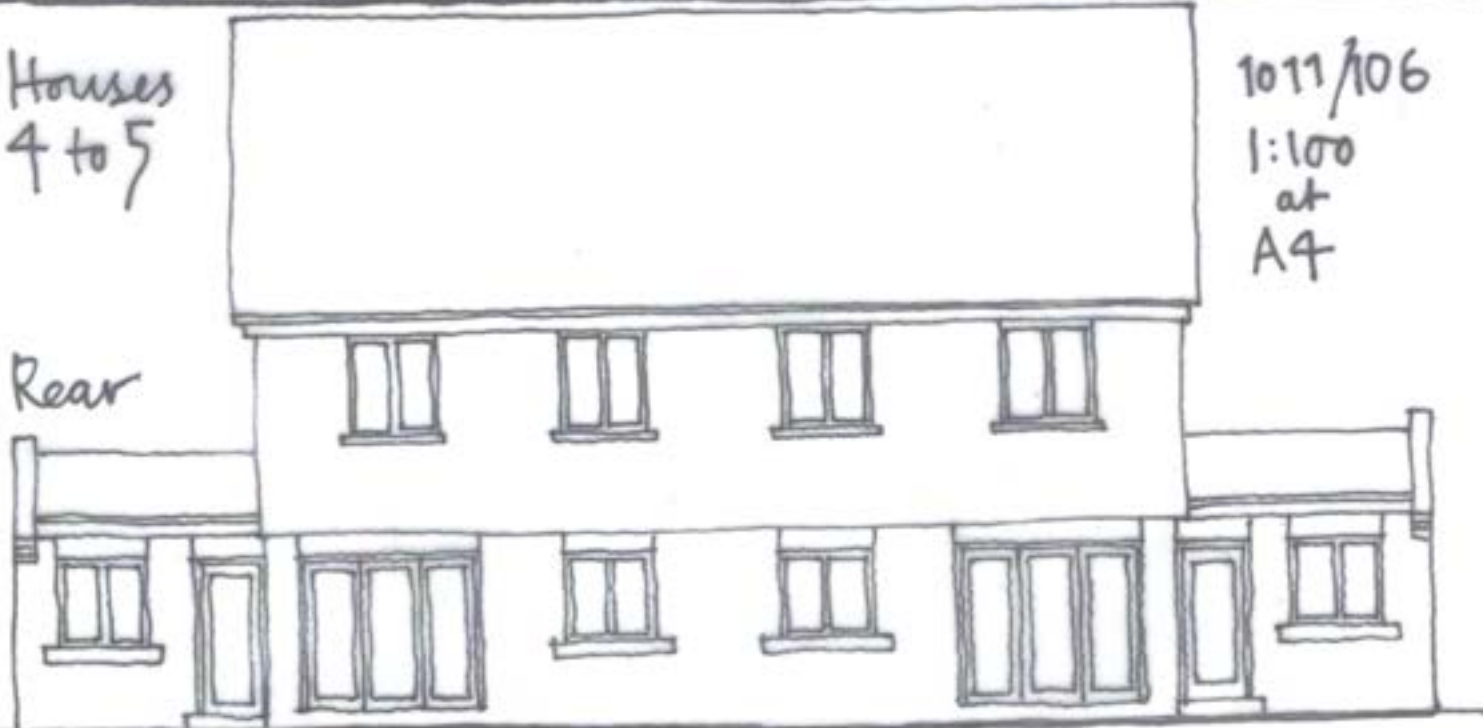

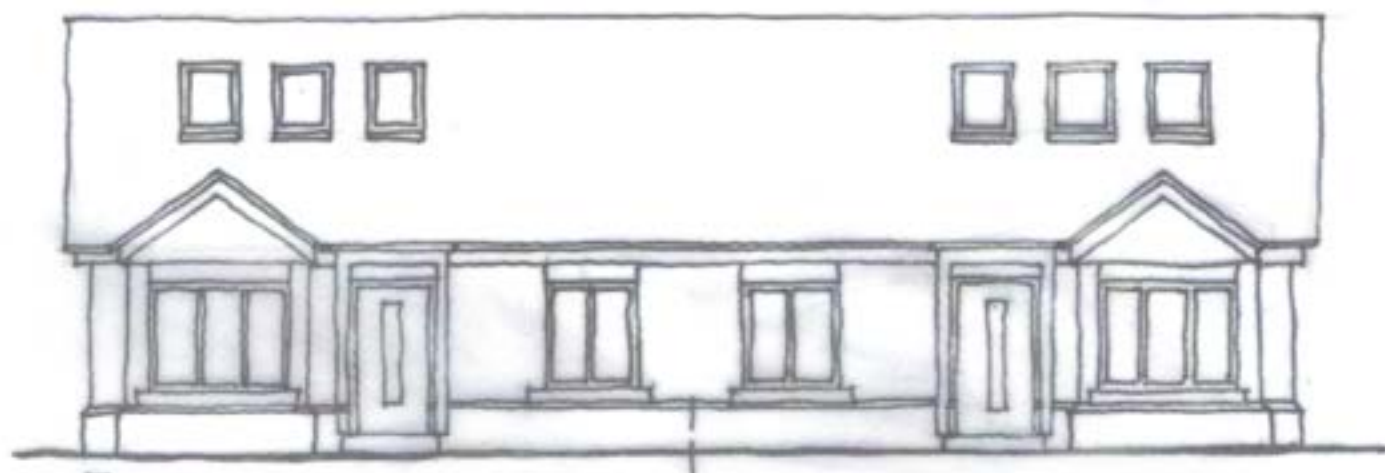

Front

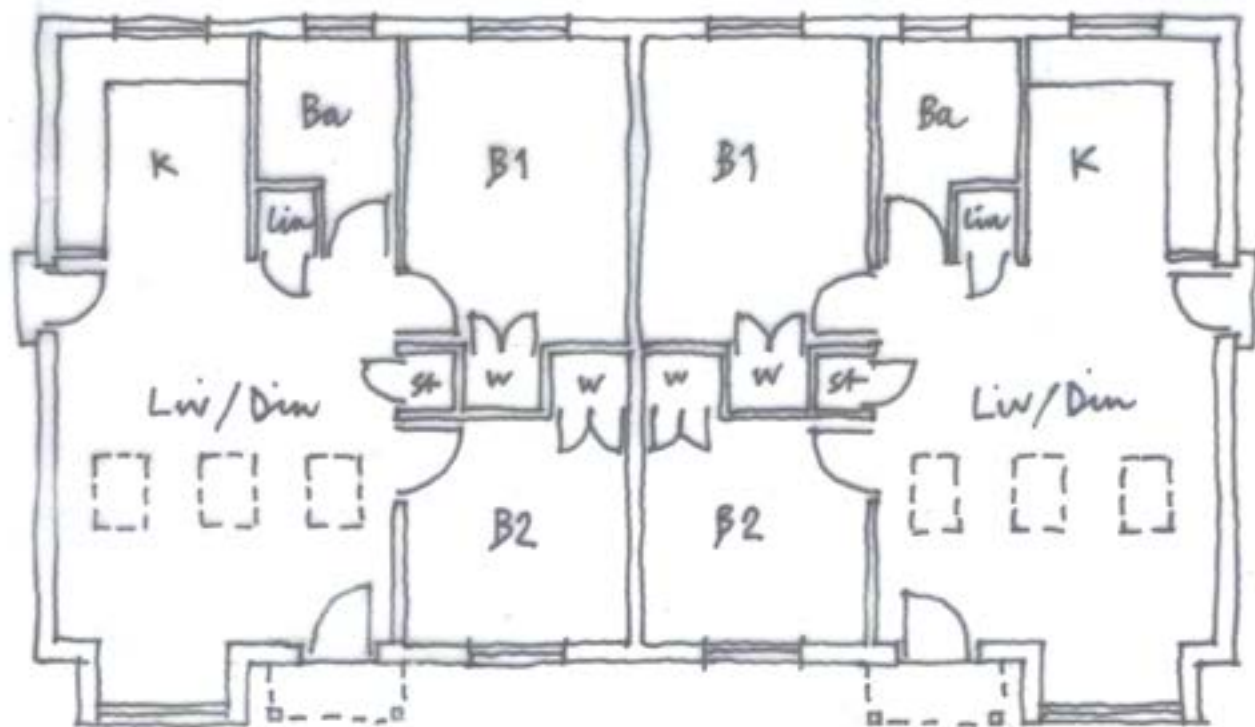


Plan

Houses 6 to 9

1011/107

1:100 at A4

G A S H O U S E

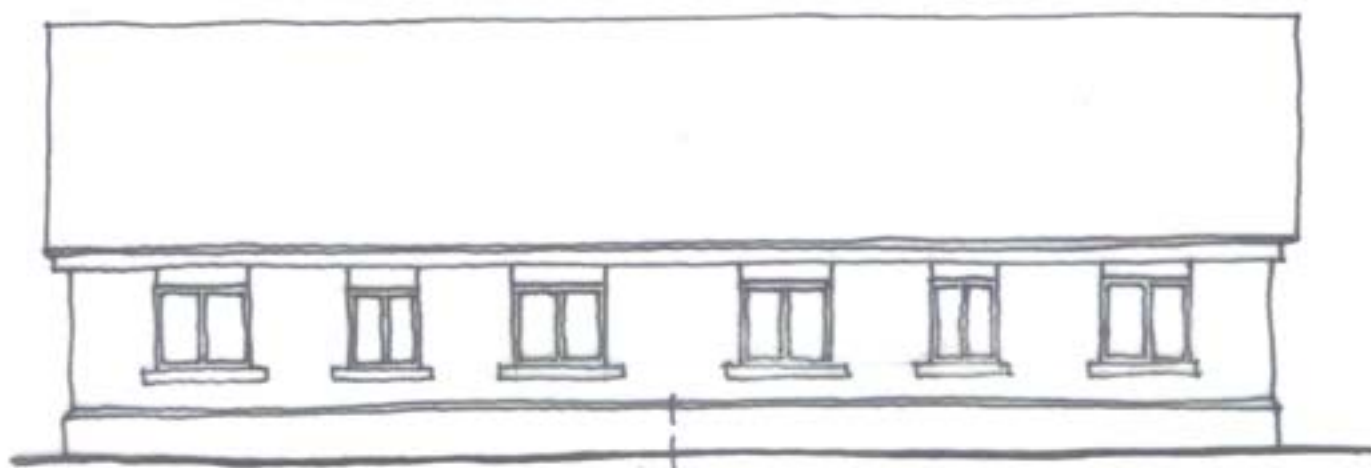

Rear



Side



Side

Houses 6 to 9 1011/108 1:100 at A4