

Monmouth Road

Hayes • • UB3 4JL
Guide Price: £775,000



coopers
est 1986

Monmouth Road

Hayes • • UB3 4JL

This exceptionally spacious and well-extended semi-detached home located on Monmouth Road spans three floors and offers four bedrooms in the main house, two modern bathrooms, a shower room and multiple reception areas including a large open-plan dining/living room and a kitchen/breakfast room. A standout feature is the detached self-contained annexe at the rear, complete with its own kitchen and bathroom, ideal for guests or extended family. The home includes a generous private garden and front driveway with ample parking space.

Recently updated throughout with a clean and modern exterior & interior, this stunning home combines family comfort with investment potential.

Semi-detached home

Four double bedrooms

Three bathrooms

Extended

1485 sq.ft internal space

400 sq.ft annex with solar panels

Recently renovated throughout

Driveway & Garden

Popular residential location

0.4 miles from the Train Station (Elizabeth Line)

These particulars are intended as a guide and must not be relied upon as statements of fact. Your attention is drawn to the Important Notice on the last page.





Monmouth Road, Hayes, UB3


Approximate Area = 1485 sq ft / 137.9 sq m

Annexe = 401 sq ft / 37.2 sq m

Outbuilding = 26 sq ft / 2.4 sq m

Total = 1912 sq ft / 177.5 sq m

For identification only - Not to scale

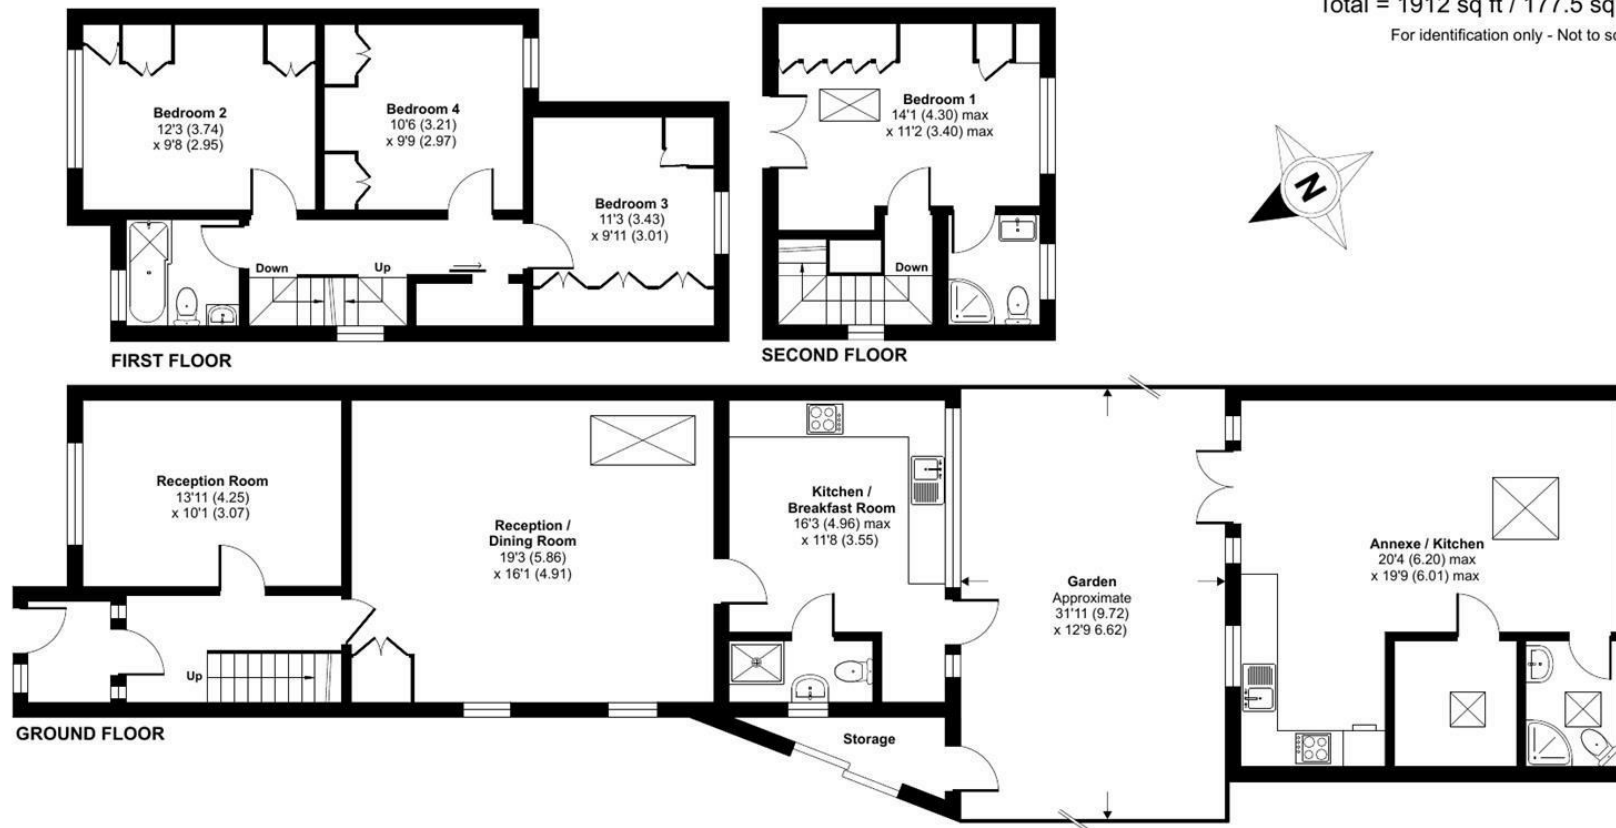

Floor plan produced in accordance with RICS Property Measurement 2nd Edition, Incorporating International Property Measurement Standards (IPMS2 Residential). © nclhcom 2025. Produced for Coopers. REF: 1370232


coopers
est 1986

coopers
est 1986

1 Tavistock Road, West Drayton,
Middlesex, UB7 7QT

westdrayton@coopersresidential.co.uk

CoopersResidential.co.uk

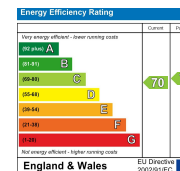

Important Notice: These particulars, whilst believed to be accurate are set out as a general outline only for guidance and do not constitute any part of an offer or contract. Intending purchasers should not rely on them as statements or representation of fact, but must satisfy themselves by inspection or otherwise has the authority to make or give any representation or warranty in respect of the property.