



 paulwallace

Stunning 4 Bedroom Detached House, Goose Green, EN11 8SL |
£1,695,000 | Freehold

Key features

- Stunning four-bedroom detached home built in 2014
- 0.7-acre gated plot with sweeping driveway and decked terrace
- Four generous bedrooms, master with en-suite and walk-in wardrobe
- Double-glazed windows, gas central heating, and underfloor heating
- Approx. 3000 sqft with a self-contained annexe
- Grand reception hall, 24'7 living room with dual aspect log burner, and 19'6 kitchen/breakfast room
- Luxurious family bathroom, three ensembles and downstairs cloakroom

●Desirable location with excellent amenities, schools, and transport links

Property Information

Tenure
Freehold

Council Tax
G

EPC Rating
C

Local Authority
Bromsbourne Borough Council




 **paulwallace**
estate agents

hoddesdon@paulwallace.co.uk


01992 466471






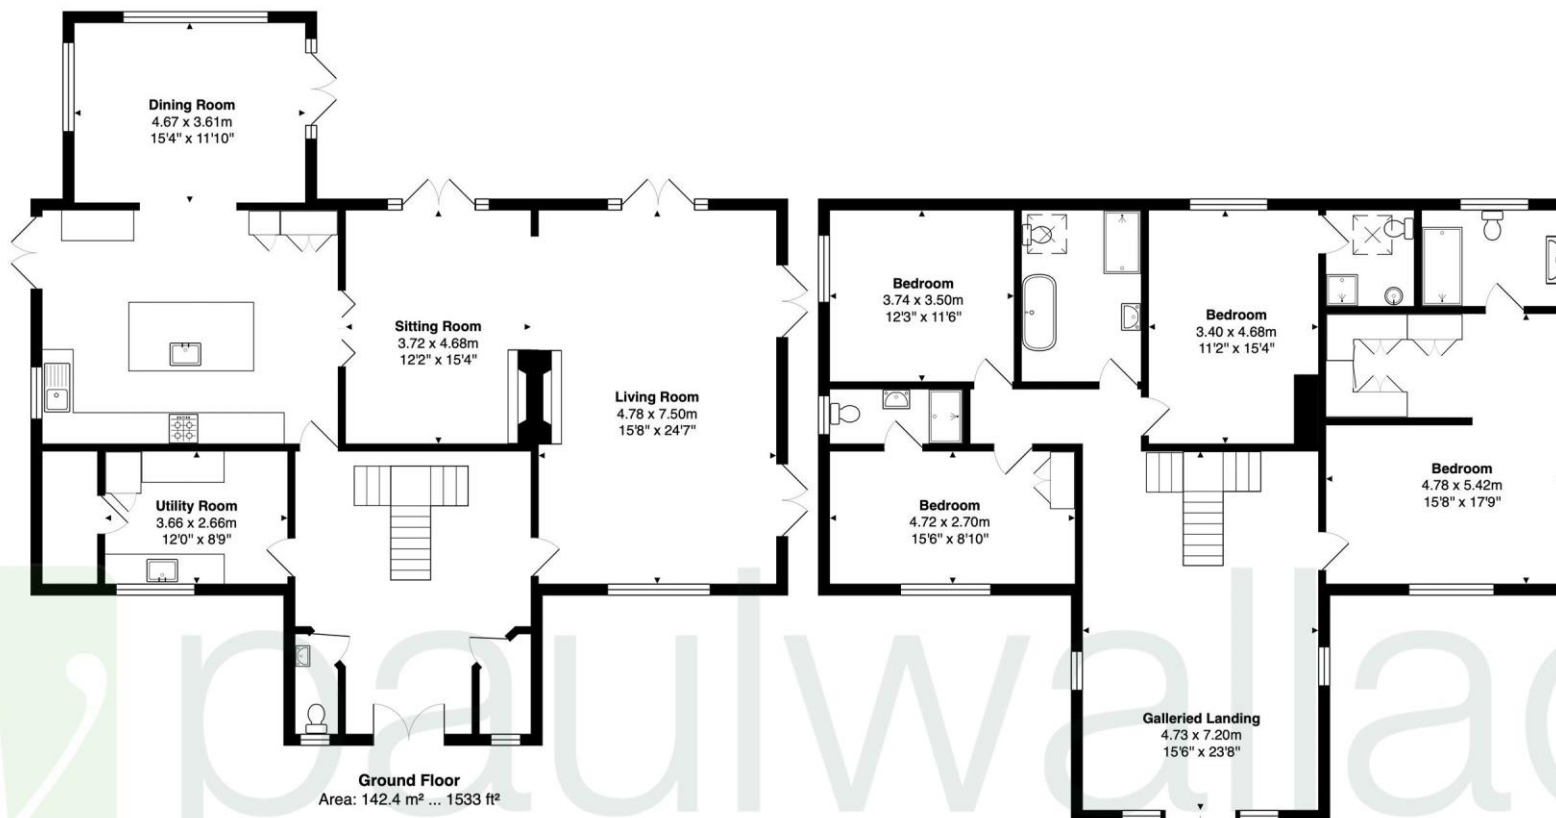


First Floor
Area: 132.2 m² ... 1423 ft²

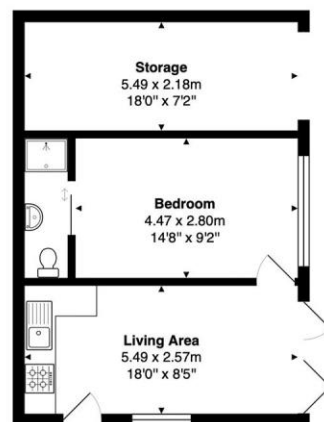

Annexe
Area: 43.2 m² ... 465 ft²

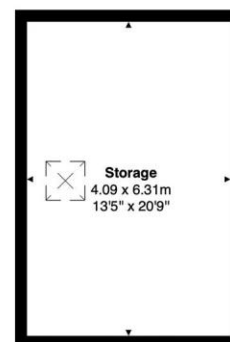

Annexe First Floor
Area: 25.8 m² ... 278 ft²

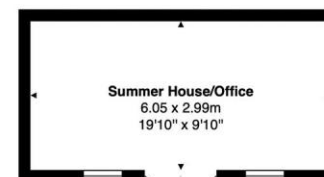

Outbuilding
Area: 18.1 m² ... 195 ft²


Total Area: 361.7 m² ... 3893 ft²

FOR ILLUSTRATIVE PURPOSES ONLY. NOT TO SCALE

Whilst every attempt has been made to ensure the accuracy of the floor plan shown, all measurements, positioning, fixtures, features, fittings and any other data shown are an approximate interpretation for illustrative purposes only and are not to scale. No responsibility is taken for any error, omission, miss-statement or use of data shown.

Property marketing provided by www.matthewkyle.co.uk



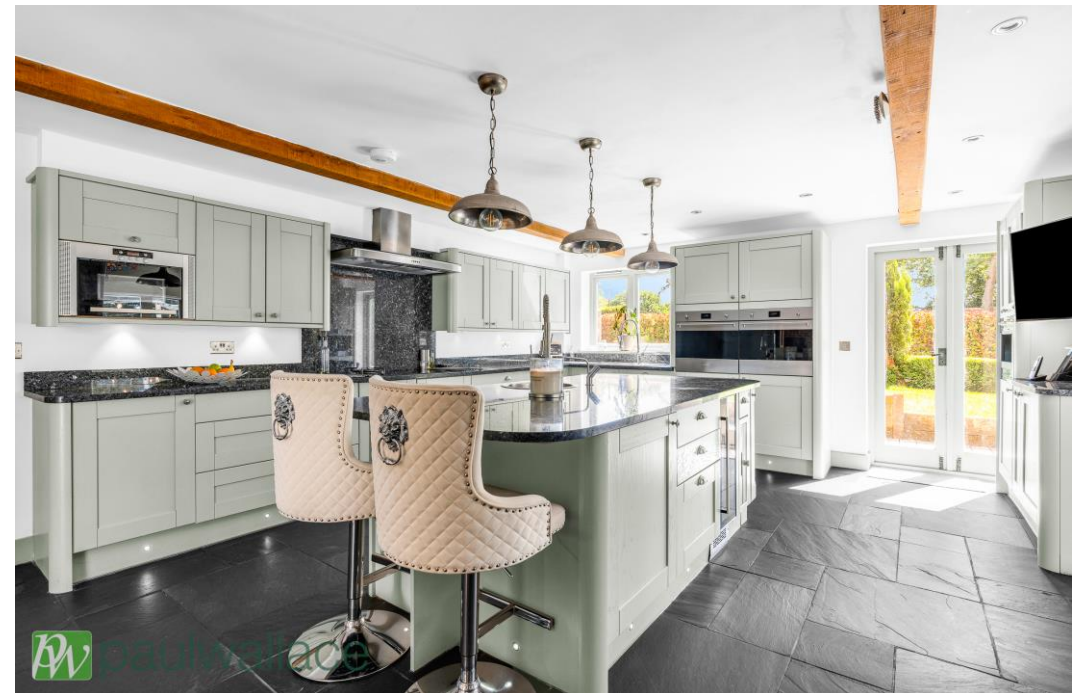



Registered Address: Unit 3 The Brookfield Centre, Cheshunt, Herts, EN8 0NN Company Registration Number: OC414280 | VAT Number: 276958046©2022 Paul Wallace Group LLP trading as Paul Wallace Estate Agents



Paul Wallace Estate Agents

70 High Street
Hoddesdon
Hertfordshire
EN11 8ET



01992 466471



hoddesdon@paulwallace.co.uk



www.paulwallace.co.uk



Opening Times

Mon	9am to 6.30pm
Tues	9am to 6.30pm
Wed	9am to 6.30pm
Thurs	9am to 6.30pm
Fri	9am to 6.30pm
Sat	9am to 5.00pm
Sun	Closed



paulwallace
estate agents

Agents Note: Whilst every care has been taken to prepare these sales particulars, they are for guidance purposes only. All measurements are approximate and are for general guidance purposes only and whilst every care has been taken to ensure their accuracy, they should not be relied upon. Potential buyers are advised to recheck the measurements.