



 paulwallace

From £475,000 | West Cheshunt, EN7 6HB |
£475,000 | Freehold

Frensham, West Cheshunt, EN7 6HB

****STUNNING THREE BEDROOM HOUSE IN WEST CHESHUNT**** Situated in this QUIET Cul-de-Sac and Boasting a GARAGE at the Front with Potential for CONVERSION to Further Living Accommodation (stpp) and its own DRIVEWAY providing parking for TWO CARS a Beautifully Presented Terraced House. The property benefits from Ground Floor Cloakroom/WC, Spacious Lounge, SUPERB OPEN PLAN KITCHEN, Well Presented SHOWER ROOM, Gas Radiator Heating, Double Glazed Windows and a South Facing Rear Garden.

Key features

- Cul-de-Sac Location
- Three Bedrooms
- Superb Kitchen and Spacious Lounge
- Driveway Parking Two Cars
- Garage with Potential to Convert
- Downstairs Cloakroom/WC
- Presented to a High Standard Throughout
- South Facing Garden

Property Information

Tenure

Freehold

Council Tax

D

EPC Rating

C

Local Authority

Broxbourne Borough Council



Paul Wallace Estate Agents
Brookfield Centre
Cheshunt
Hertfordshire
EN8 0NN

 01992 781100

 cheshunt@paulwallace.co.uk

 www.paulwallace.co.uk

 Opening Times

Mon - Fri	9 am to 6:30 pm
Sat	9 am to 5:30 pm
Sun	Closed
Bank Hols	Closed

 **paulwallace**
estate agents

Cheshunts leading estate agent.
Please get in touch for your free
property valuation.




 paulwallace






Ground Floor

Approx. 62.3 sq. metres (670.2 sq. feet)

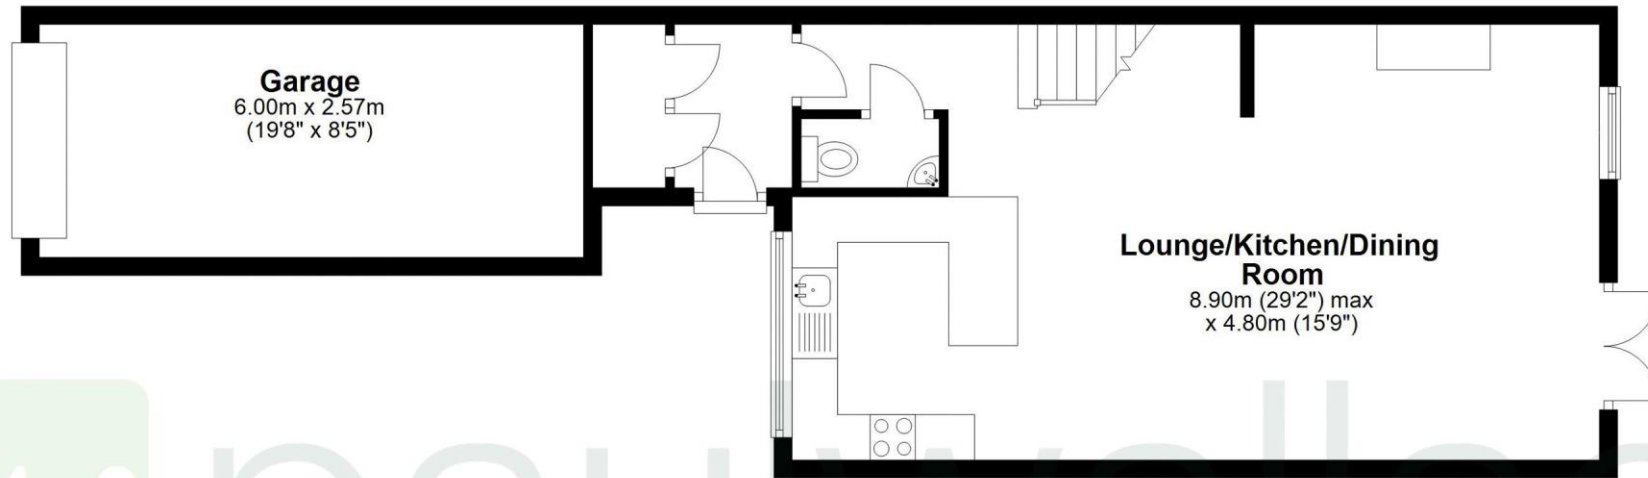

First Floor

Approx. 42.7 sq. metres (459.8 sq. feet)

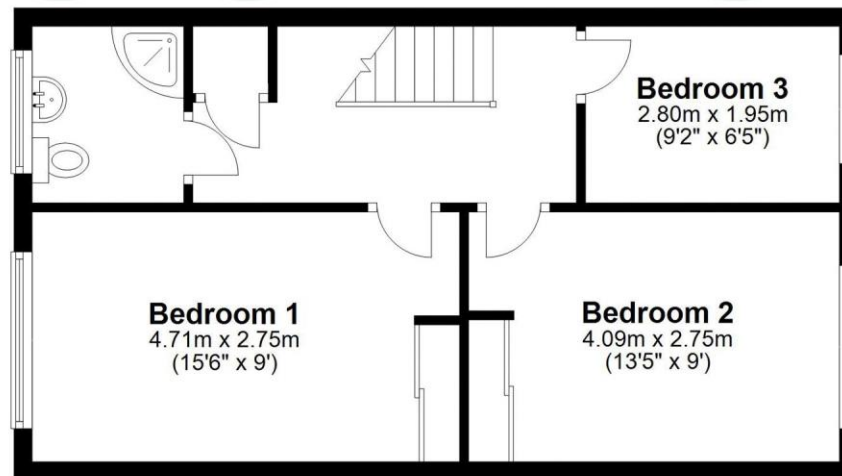

Total area: approx. 105.0 sq. metres (1130.0 sq. feet)

FOR ILLUSTRATIVE PURPOSES ONLY. NOT TO SCALE

Whilst every attempt has been made to ensure the accuracy of the floor plan shown, all measurements, positioning, fixtures, features, fittings and any other data shown are an approximate interpretation for illustrative purposes only and are not to scale. No responsibility is taken for any error, omission, miss-statement or use of data shown.



 paulwallace

Registered Address: Unit 3 The Brookfield Centre, Cheshunt, Herts, EN8 0NN Company Registration Number: OC414280 | VAT Number: 276958046©2022 Paul Wallace Group LLP trading as Paul Wallace Estate Agents



Paul Wallace Estate Agents
Brookfield Centre
Cheshunt
Hertfordshire
EN8 0NN



01992 781100



cheshunt@paulwallace.co.uk



www.paulwallace.co.uk



Opening Times

Mon - Fri	9 am to 6:30 pm
Sat	9 am to 5:30 pm
Sun	Closed
Bank Hols	Closed

 **paulwallace**
estate agents

Agents note: Whilst every care has been taken to prepare these sales particulars, they are for guidance purposes only. All measurements are approximate and are for general guidance purposes only and whilst every care has been taken to ensure their accuracy, they should not be relied upon. Potential buyers are advised to recheck measurements.