






BLOCK PLAN 1:200

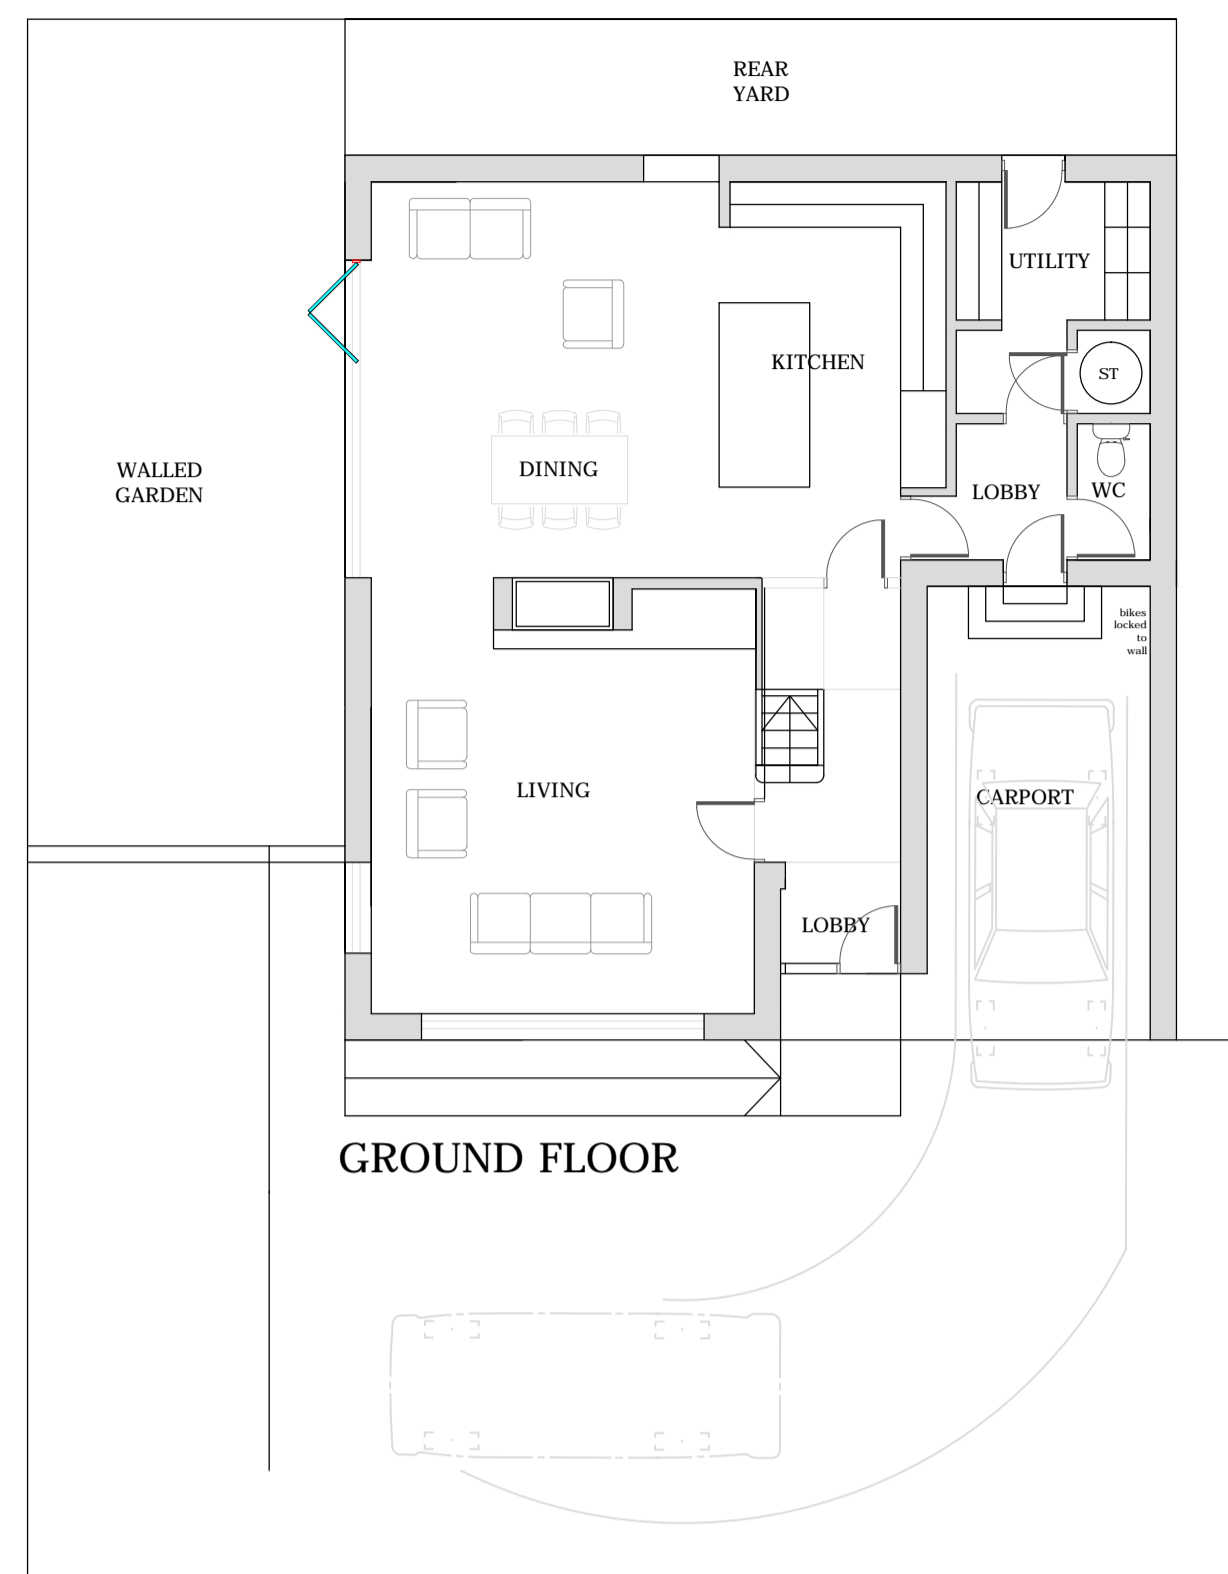

GROUND FLOOR

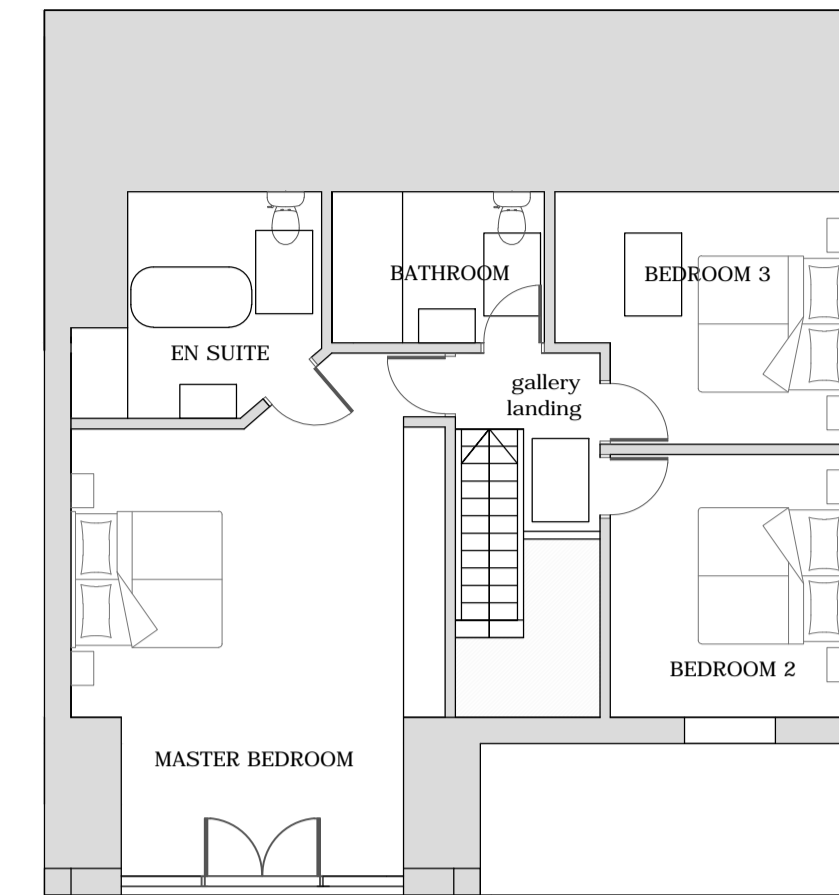

FIRST FLOOR

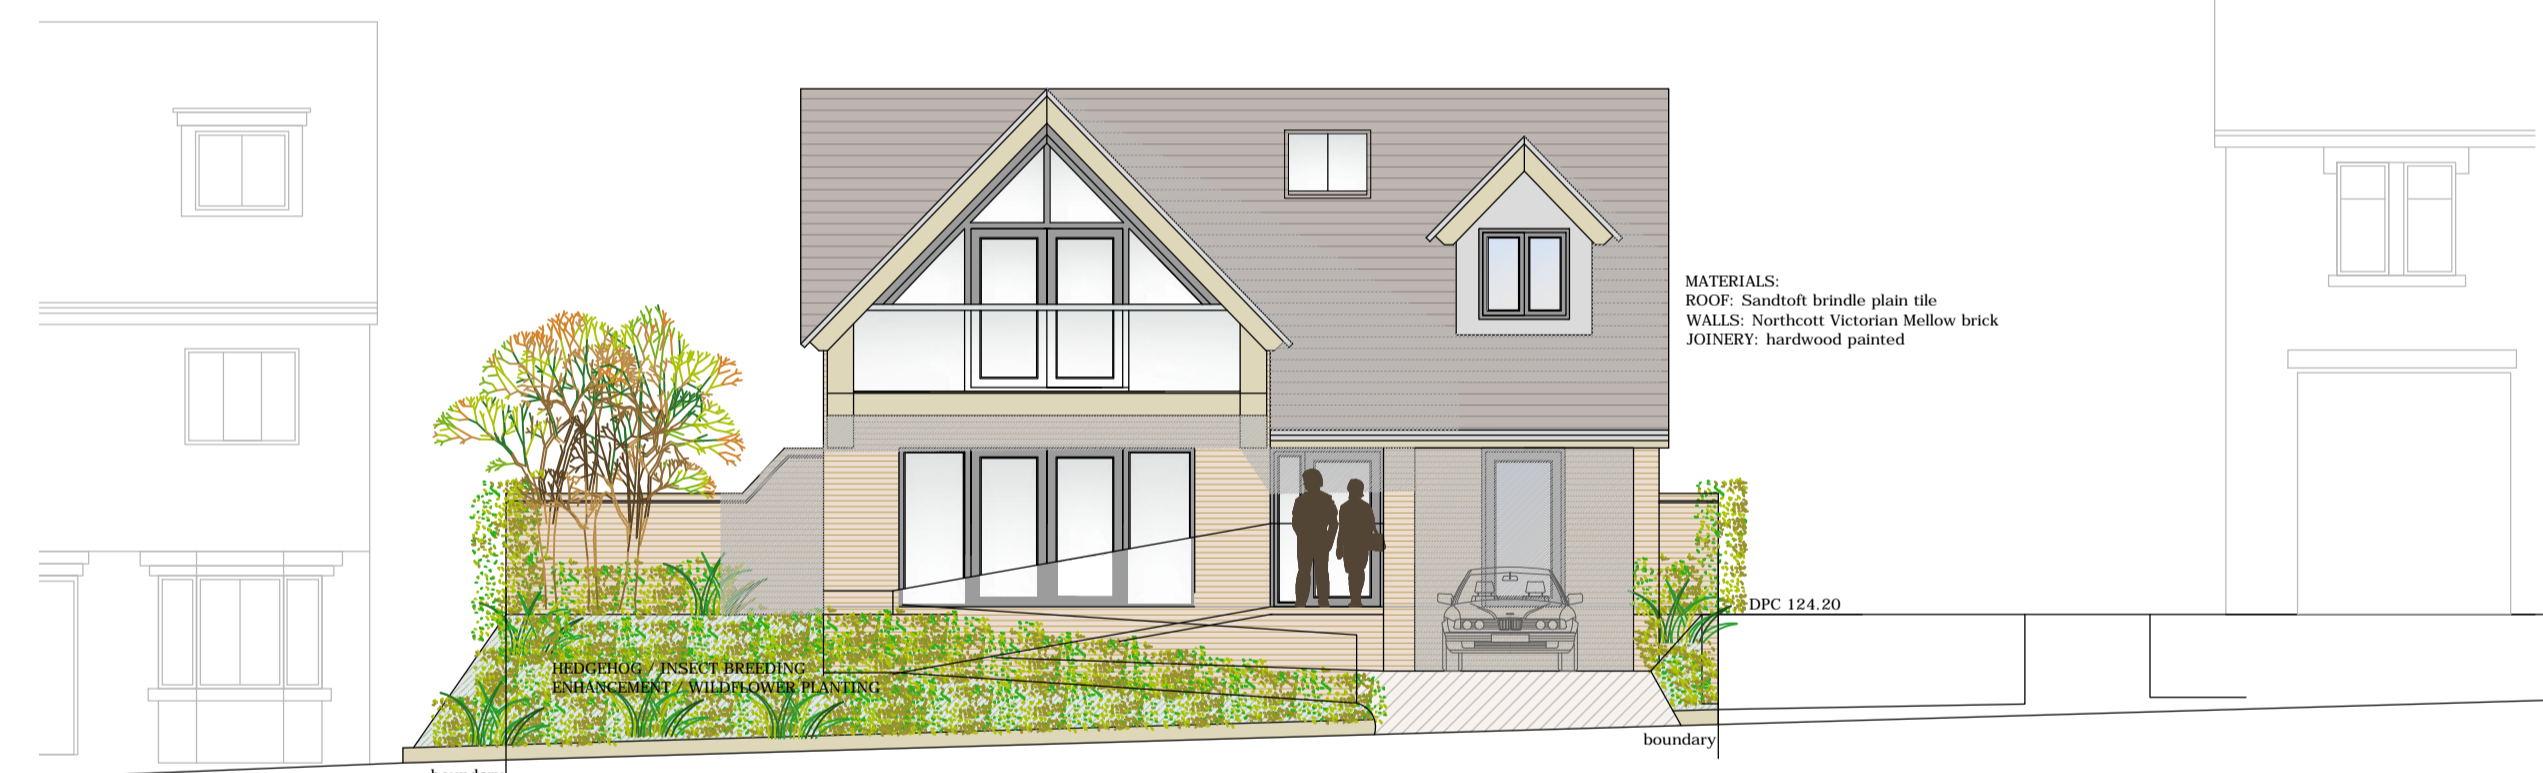

FRONT IN CONTEXT

MATERIALS:  
 ROOF: Sandwith brindle plain tile  
 WALLS: Northcott Victorian Mellow brick  
 JOINERY: hardwood painted

**Ecology Enhancement details**


Pollinating insect breeding enhancement



Hedgehog



Bat Brick

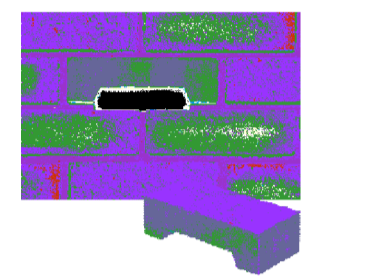


Bird box





**MATERIALS**


TILES - ROSEMARY PLAIN TILE - MIXED BRINDLE

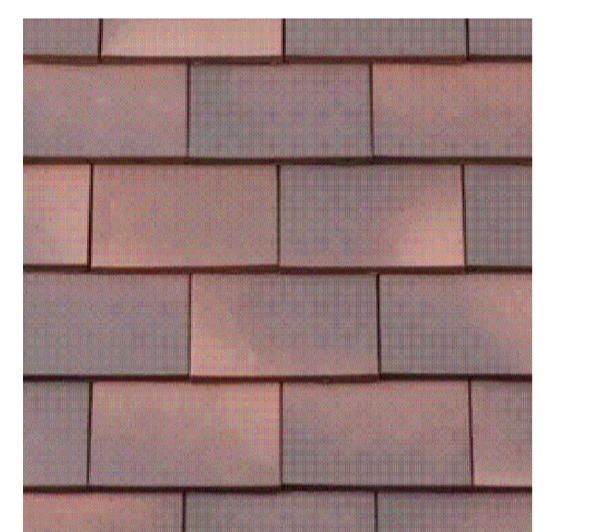


BRICKS - northcott victorian mellow brick

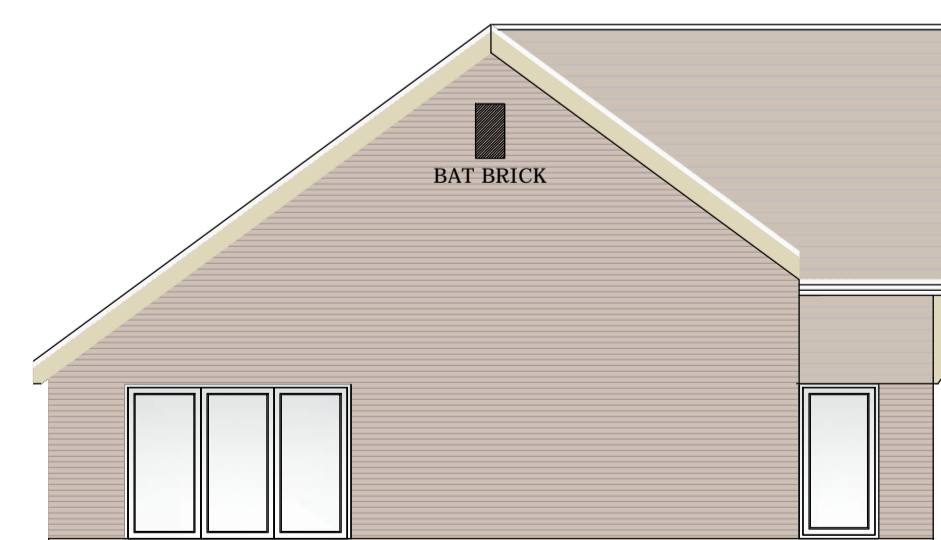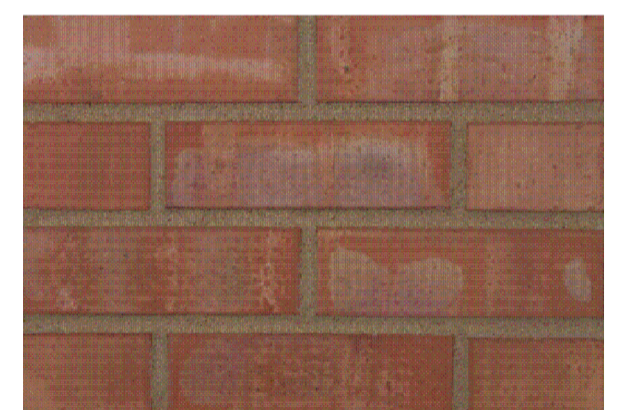



SOUTH WEST SIDE

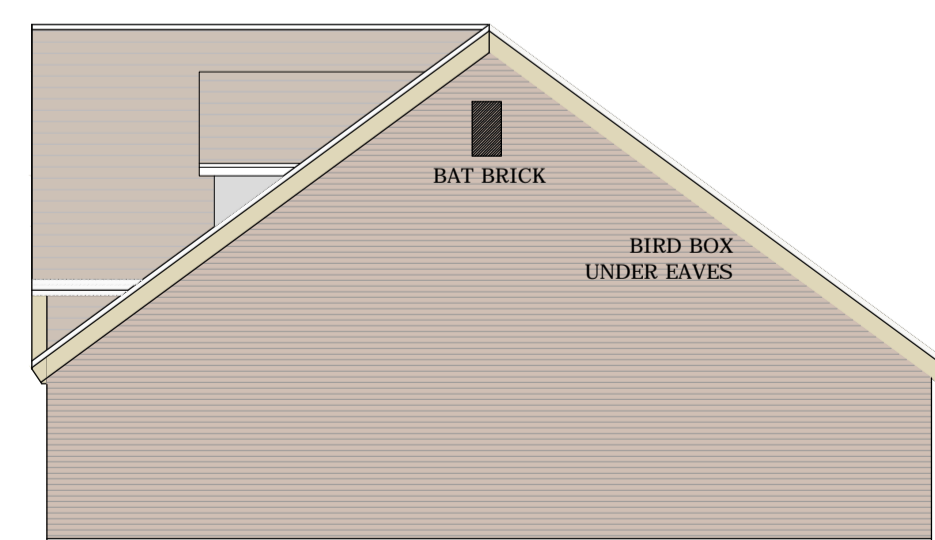

NORTH EAST SIDE

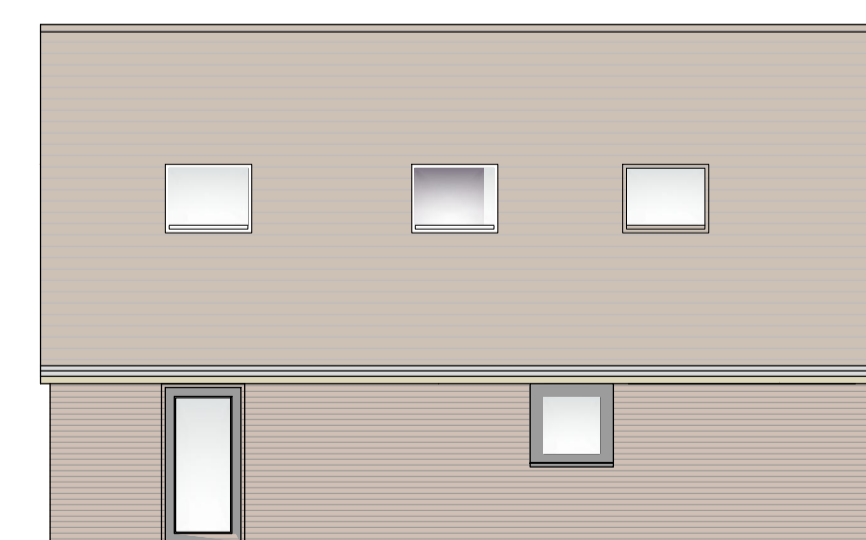

REAR

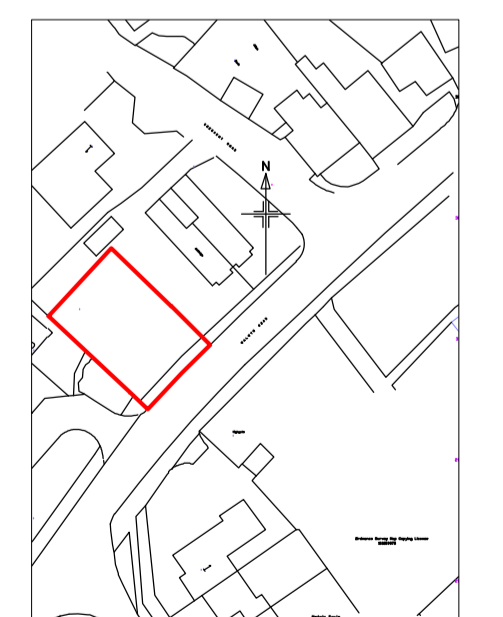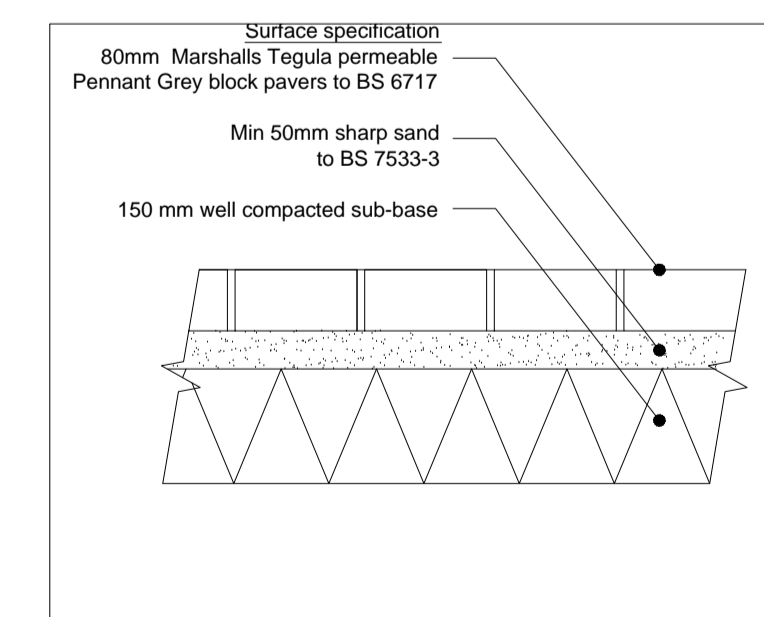

OS PLAN 1:1250

**NICK CARROLL ARCHITECTS**  
 42 BROAD STREET - W1 3LR - WORCESTER - TEL: 01905 612812

DRAWING TITLE: GENERAL PROPOSALS  
 CLIENT: HABITAS  
 PROJECT: LAND ADJACENT ASHLEIGH WALWYN ROAD COLWALL  
 SCALE: AS SHOWN @ A1  
 DATE: NOV 2021

DRAWING NO: 2145 - 01

THIS DRAWING IS COPYRIGHTED AND MAY NOT BE REPRODUCED WITHOUT THE PERMISSION OF THE ARCHITECTS