



Apt 7 Columbell Court, Two Dales, Matlock DE4 2SA

Saxton Mee

Lettings

Apt 7 Columbell Court

Two Dales

Per Calendar Month

£1,100 Per Calendar

Columbell Court is an exclusive new development of just 10 luxury apartments, perfectly situated in the highly desirable village of Two Dales, close to the historic town of Matlock. Designed with both style and comfort in mind, the development offers a choice of 6 spacious two bedroom apartments and 4 well proportioned one bedroom homes, each finished to a high standard. With everyday amenities within easy reach and the stunning Derbyshire countryside on the doorstep, Columbell Court provides the perfect balance of convenience and rural charm.

Apartment 7 is a beautifully appointed ground floor residence. On entry, you are welcomed into a light filled open-plan living, dining, and kitchen space, a versatile area ideal for both relaxing and entertaining. The modern kitchen is thoughtfully designed to combine practicality with contemporary style, while the living and dining areas provide a sociable hub at the heart of the home.


The apartment features a generously sized master double bedroom with the added luxury of an ensuite bathroom.

Externally, residents will benefit from an allocated parking space, and the development itself has been designed to blend harmoniously with its surroundings. With the rolling hills of the Peak District close by, yet with shops, schools, and transport links easily accessible, Apartment 7 at Columbell Court offers the very best of modern apartment living in a sought after location.

This property is offered unfurnished and is available on a 12 month tenancy. Please note that smoking is not permitted within the property. We are currently waiting on the Energy Efficiency Rating and Council Tax Band.





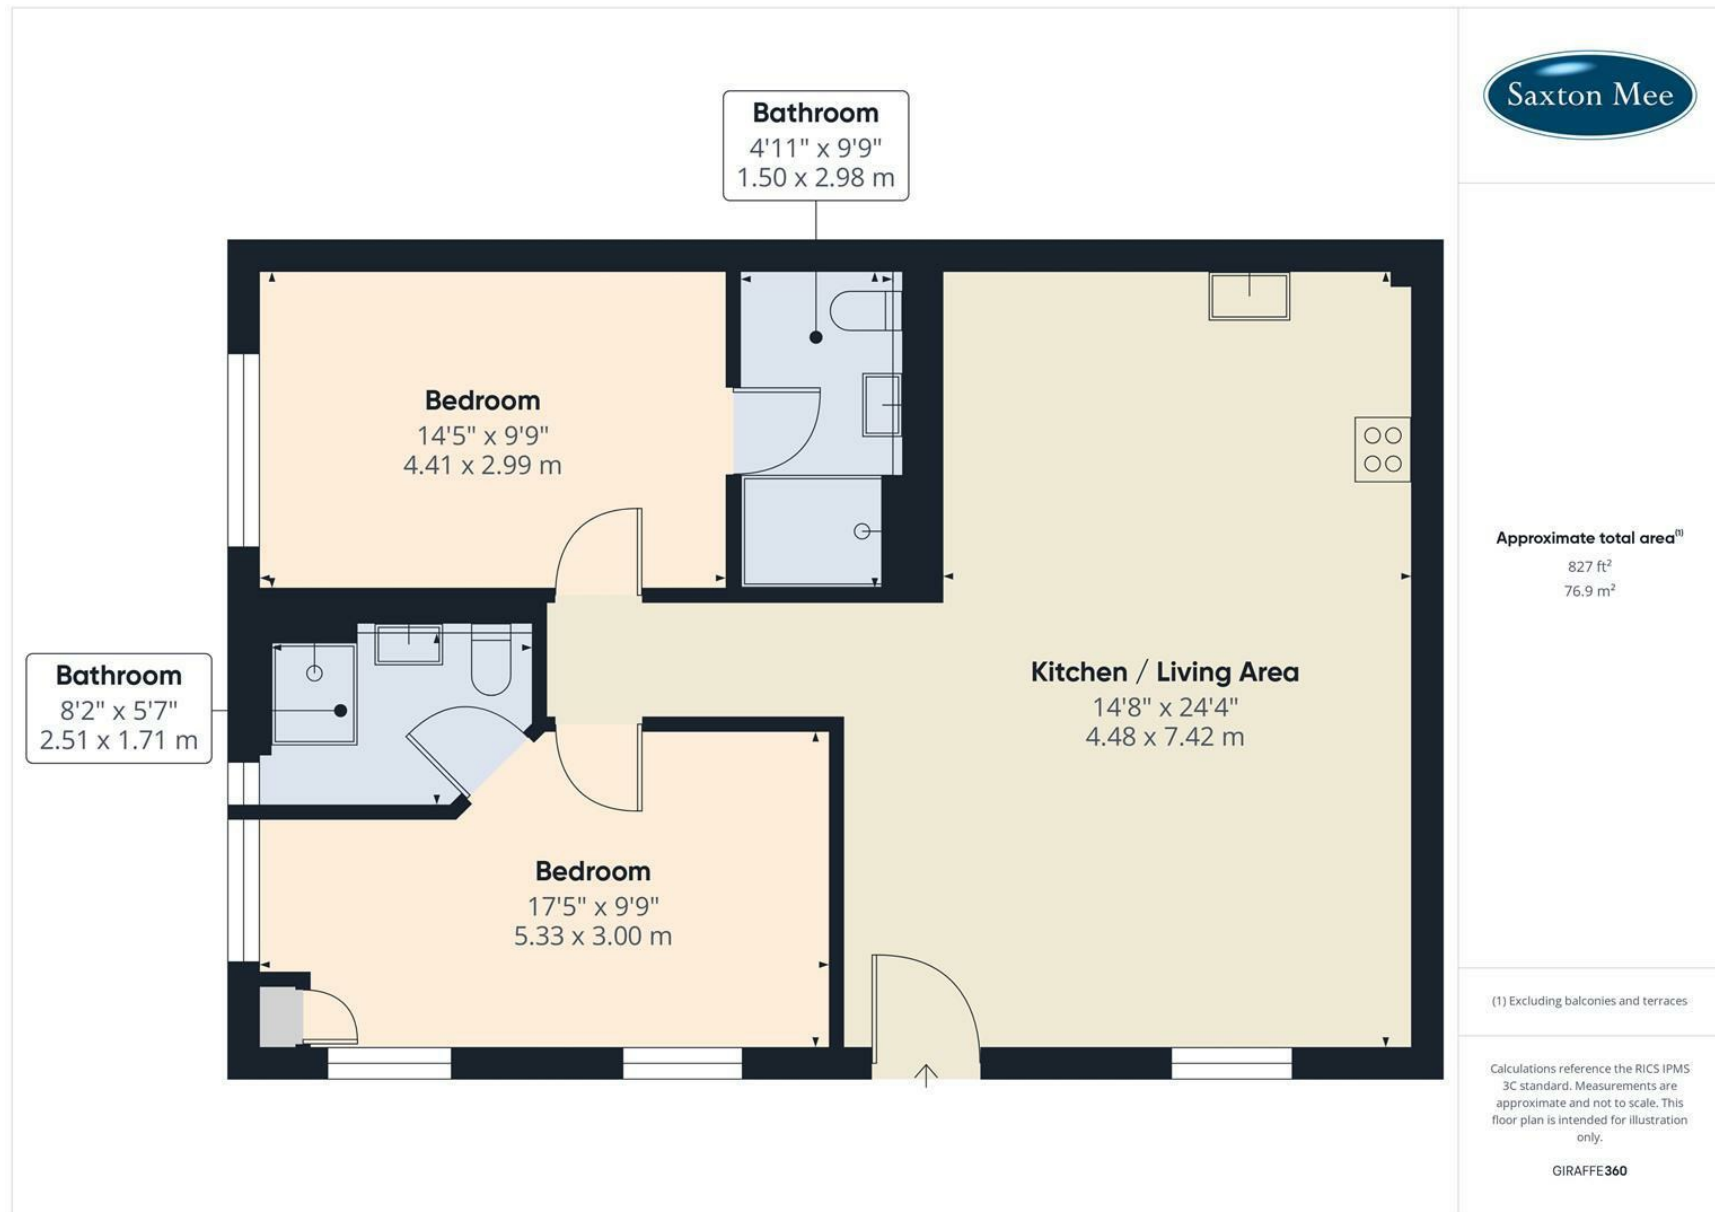

While we endeavour to make our sales particulars fair, accurate and reliable, they are only a general guide to the property and, accordingly, if there is any point, which is of particular importance to you, please contact the relevant office. The Agents have not tested any apparatus, equipment, fittings or services and so cannot verify they are in working order. The buyer is advised to obtain verification. Please note all the measurement details are approximate and should not be relied upon as exact. All plans, floor plans and maps are for guidance purposes only and are not to scale. Under no circumstances should they be relied upon as exact or for use in planning carpets and other such fixtures, fittings or furnishings. YOUR HOME IS AT RISK IF YOU DO NOT KEEP UP REPAYMENTS ON A MORTGAGE OR OTHER LOAN SECURED ON IT. 'A Life Assurance policy may be requested.' 'Written Quotations of credit terms available on request.'

Banner Cross
T: 0114 268 3241
E: bannercross@saxtonmee.co.uk
www.saxtonmee.co.uk

Hathersage
T: 01433 650009
E: hathersage@saxtonmee.co.uk

Bakewell
T: 01629 815307
E: bakewell@saxtonmee.co.uk

Matlock
T: 01629 828250
E: matlock@saxtonmee.co.uk