



The Stables 1 Whirlowdale Road, Millhouses, Sheffield, S7 2NE

Saxton Mee

The Stables 1 Whirlowdale

Millhouses

Offers Around

£525,000

Situated on this exclusive road, within a short walk of excellent shopping facilities and Millhouses Park, a deceptive and attractive three bedroom detached conversion with a unique layout of accommodation with the bedroom accommodation on the ground floor and the living accommodation on the first floor.

Offered for sale with no chain and an internal inspection recommended. Good catchment area for schools, great amenities and good transport links and within easy access of the Peak Park.

Entrance hall with feature exposed stonework and oak parquet floor, two double bedrooms, single bedroom, utility room, bathroom with full suite and shower and separate WC and wash hand basin. First Floor: large galleried living room with vaulted ceiling and multi-fuel stove and views over to Millhouses Park, separate dining room and fitted kitchen with French windows leading out onto a large decked entertaining terrace. Outside: extensive parking, garden area to the front, side and small garden to the rear. Attached garage.


DISCLAIMER: Under the Estate Agents Act 1979 we must inform parties that the seller of this property is related to a member of staff at Saxton Mee Ltd.



- Detached Converted Former Stables
- Three Bedrooms
- Unique Layout with Bedrooms on the Ground Floor
- Immediate Vacant Possession and No Chain
- Garden to the Rear, Extensive Parking and Garage
- To the Front Overlooking Millhouses Park
- Great Local Amenities with Shops, Restaurants and Public Transport
- Good School Catchment Area
- EPC Rating E
- Viewing: Banner Cross Office





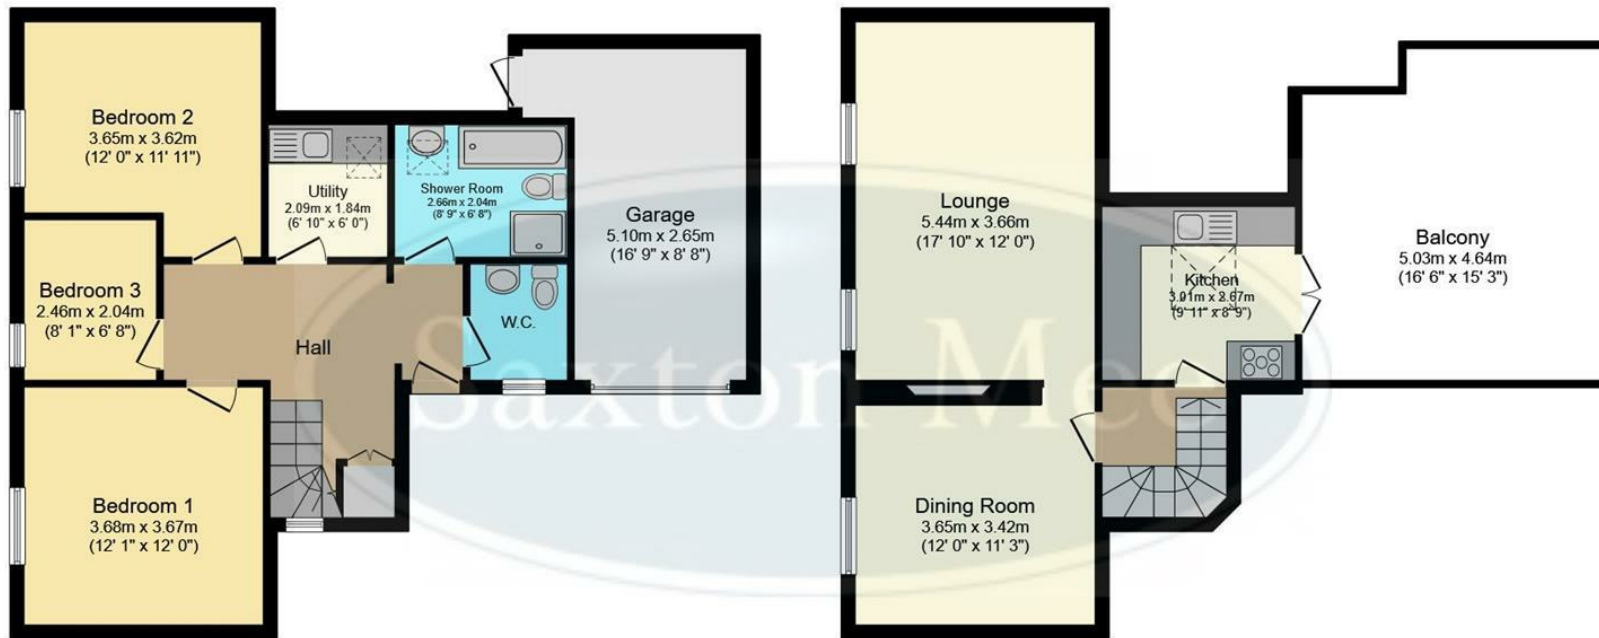

Ground Floor

Floor area 71.5 m² (770 sq.ft.)

First Floor

Floor area 69.3 m² (746 sq.ft.)

TOTAL: 140.8 m² (1,516 sq.ft.)

This floor plan is for illustrative purposes only. It is not drawn to scale. Any measurements, floor areas (including any total floor area), openings and orientations are approximate. No details are guaranteed, they cannot be relied upon for any purpose and do not form any part of any agreement. No liability is taken for any error, omission or misstatement. A party must rely upon its own inspection(s). Powered by www.Propertybox.io

While we endeavour to make our sales particulars fair, accurate and reliable, they are only a general guide to the property and, accordingly, if there is any point, which is of particular importance to you, please contact the relevant office. The Agents have not tested any apparatus, equipment, fittings or services and so cannot verify they are in working order. The buyer is advised to obtain verification. Please note all the measurement details are approximate and should not be relied upon as exact. All plans, floor plans and maps are for guidance purposes only and are not to scale. Under no circumstances should they be relied upon as exact or for use in planning carpets and other such fixtures, fittings or furnishings. YOUR HOME IS AT RISK IF YOU DO NOT KEEP UP REPAYMENTS ON A MORTGAGE OR OTHER LOAN SECURED ON IT. 'A Life Assurance policy may be requested.' 'Written Quotations of credit terms available on request.'

Banner Cross
T: 0114 268 3241
E: bannercross@saxtonmee.co.uk
www.saxtonmee.co.uk

Hathersage
T: 01433 650009
E: hathersage@saxtonmee.co.uk

Bakewell
T: 01629 815307
E: bakewell@saxtonmee.co.uk

Matlock
T: 01629 828250
E: matlock@saxtonmee.co.uk

