



27 High Storrs Drive, High Storrs, Sheffield, S11 7LL

Saxton Mee

27 High Storrs Drive

High Storrs

Offers Around

£395,000

A three bedroom semi detached family home situated in this highly regarded area in the catchment area for excellent schools, in an elevated position benefiting from far reaching views. This lovely family home benefits from a conservatory to the rear and it offers further scope for extension subject to the necessary consents.

The property briefly comprises; Entrance hallway, through lounge/dining room with feature fireplace and bay window, fitted kitchen and a conservatory offering pleasant garden views. To the first floor are three bedrooms and a family bathroom. To the front of the property is a garden and off road parking providing access to an attached garage. To the rear of the property is a delightful private garden with a range of mature shrubs and trees.


This lovely property offers a great opportunity for young first time buyers looking for their forever home. Book your viewing today!

Tenure: Leasehold 800 Year Lease from 1955. £8.00PA Ground rent
EPC D

- HIGHLY REGARDED AREA
- IN THE CATCHMENT AREA FOR EXCELLENT SCHOOLS
- THREE BEDROOMS (TWO WITH FAR REACHING VIEWS)
- SCOPE FOR EXTENSION
- PRIVATE REAR GARDEN
- GARAGE AND DRIVEWAY
- CONSERVATORY
- EPC D
- COUNCIL TAX BAND C
- VIEWINGS VIA BANNER CROSS BRANCH





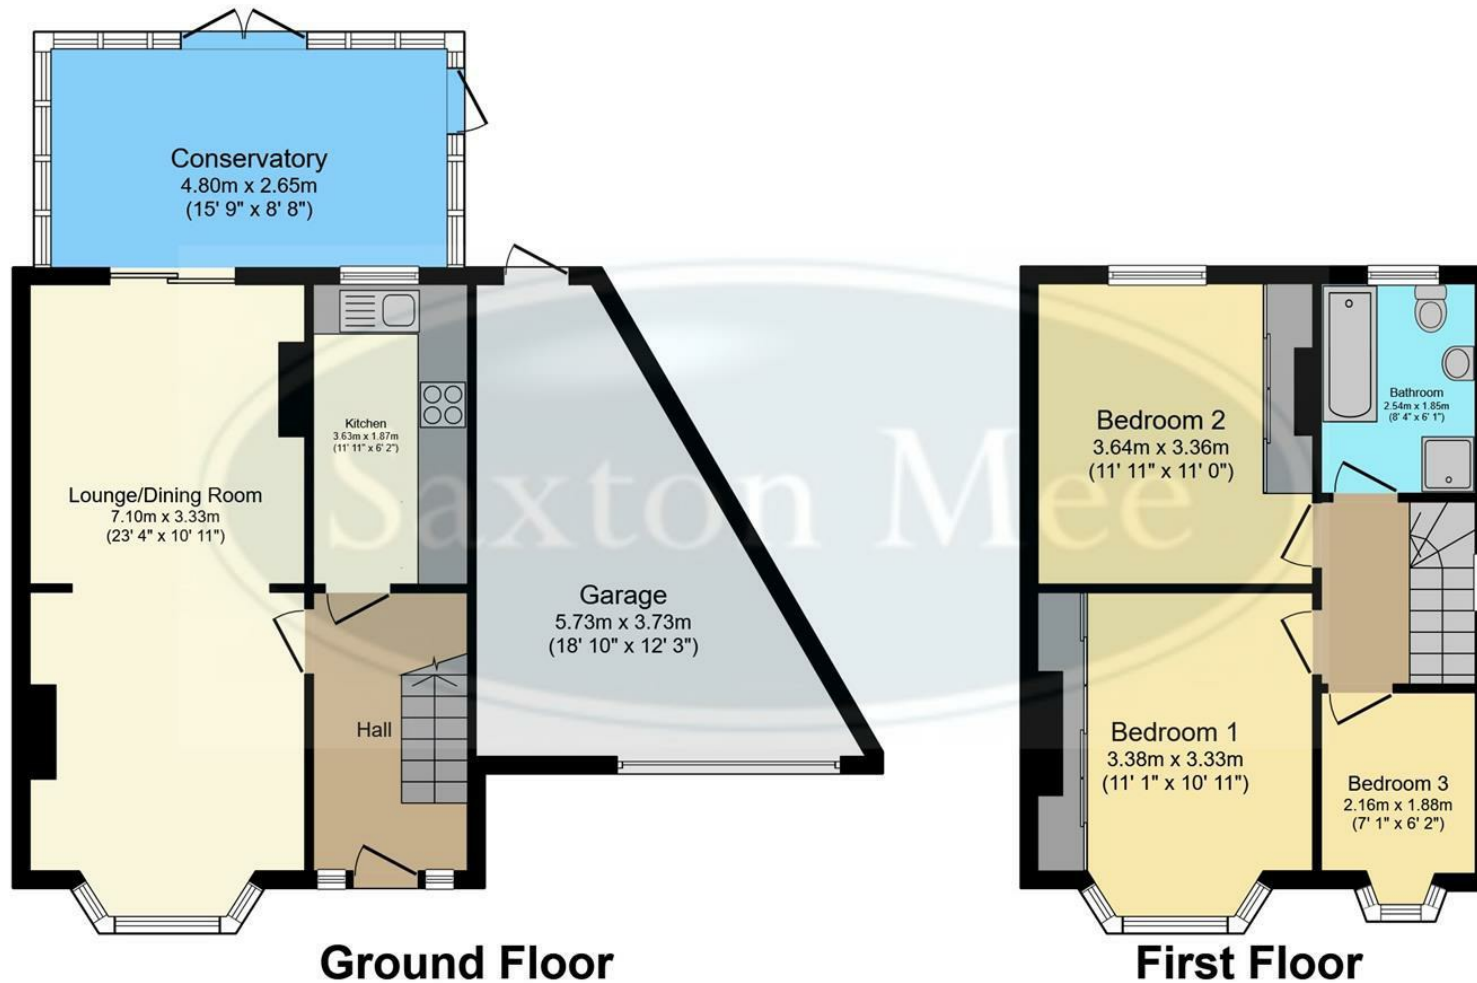

Total floor area 109.3 m² (1,177 sq.ft.) approx

This plan is for illustration purposes only and may not be representative of the property. Plan not to scale. Powered by PropertyBox

While we endeavour to make our sales particulars fair, accurate and reliable, they are only a general guide to the property and, accordingly, if there is any point, which is of particular importance to you, please contact the relevant office. The Agents have not tested any apparatus, equipment, fittings or services and so cannot verify they are in working order. The buyer is advised to obtain verification. Please note all the measurement details are approximate and should not be relied upon as exact. All plans, floor plans and maps are for guidance purposes only and are not to scale. Under no circumstances should they be relied upon as exact or for use in planning carpets and other such fixtures, fittings or furnishings. YOUR HOME IS AT RISK IF YOU DO NOT KEEP UP REPAYMENTS ON A MORTGAGE OR OTHER LOAN SECURED ON IT. 'A Life Assurance policy may be requested.' 'Written Quotations of credit terms available on request.'

Banner Cross
T: 0114 268 3241
E: bannercross@saxtonmee.co.uk
www.saxtonmee.co.uk

Hathersage
T: 01433 650009
E: hathersage@saxtonmee.co.uk

Bakewell
T: 01629 815307
E: bakewell@saxtonmee.co.uk

Matlock
T: 01629 828250
E: matlock@saxtonmee.co.uk

