



9 Whinfell Court, Whirlow, Sheffield, S11 9QA

Saxton Mee

9 Whinfell Court

Whirlow

Offers Around

£575,000

A very rare opportunity to purchase a deceptively large four bedroom, two bathroom detached bungalow on this very popular private exclusive development in the sought after suburb of Whirlow in South West Sheffield and having the added advantage of its own shared private Leisure Complex with Swimming Pool.

Offered for sale with immediate vacant possession and no chain.

The property briefly comprises large entrance hallway, cloakroom with WC and wash hand basin. Very large through lounge/dining room with feature fireplace and patio doors leading out onto a decked terrace overlooking the private south westerly garden. Study/Bedroom four with patio doors to terrace. Fitted kitchen, inner hallway and shower room with full suite. Master bedroom, of very generous proportions, with patio doors leading out onto the garden, a range of built in wardrobes and en-suite bathroom plus two further double bedrooms.

Outside the property is approached from a wide driveway providing good off-road parking leading to the integral double garage. Planted garden area to the side of the driveway and pathway leads to an enclosed garden with lawn and well stocked borders creating a lovely private setting.

Shared use of Leisure Complex with Swimming Pool and meeting/entertainment room.


Situated close to first class local amenities, good transport links, including Dore train station, and on the fringe of the open countryside. The property borders the Peak District National Park with all its beautiful scenery and outdoor activities to enjoy and the incredible nearby Chatsworth House is within 20 minutes drive.



- Deceptively Large Four Bedroom, Two Bathroom Detached Bungalow
- Large Through Dining Room And Lounge Leading To Outdoor Terrace
- Attractive Private Landscaped Garden
- Large Master Bedroom With En-Suite Bathroom
- Leisure Complex With Swimming Pool And Entertainment Room
- Close To Excellent Amenities, Train Station And Open Countryside Of The Peak District
- For Sale With Immediate Vacant Possession And No Chain
- Ground Rent £75 Per Annum And Service Charge Approximately £1,800 Per Annum
- Good Off-Road Parking And Integral Double Garage
- Call Banner Cross Office To Arrange Your Viewing





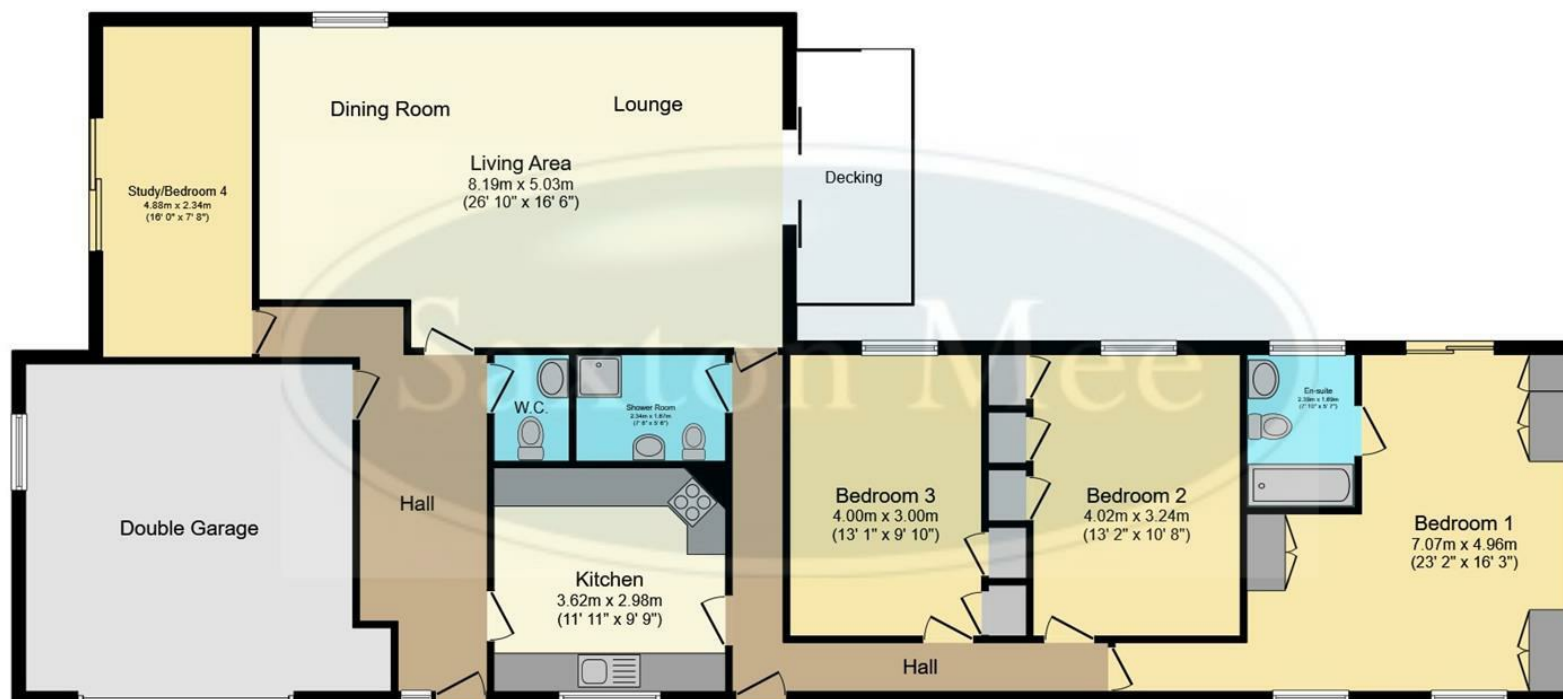

Total floor area: 181.2 sq.m. (1,951 sq.ft.)

This floor plan is for illustrative purposes only. It is not drawn to scale. Any measurements, floor areas (including any total floor area), openings and orientations are approximate. No details are guaranteed, they cannot be relied upon for any purpose and do not form any part of any agreement. No liability is taken for any error, omission or misstatement. A party must rely upon its own inspection(s). Powered by www.Propertybox.io

While we endeavour to make our sales particulars fair, accurate and reliable, they are only a general guide to the property and, accordingly, if there is any point, which is of particular importance to you, please contact the relevant office. The Agents have not tested any apparatus, equipment, fittings or services and so cannot verify they are in working order. The buyer is advised to obtain verification. Please note all the measurement details are approximate and should not be relied upon as exact. All plans, floor plans and maps are for guidance purposes only and are not to scale. Under no circumstances should they be relied upon as exact or for use in planning carpets and other such fixtures, fittings or furnishings. YOUR HOME IS AT RISK IF YOU DO NOT KEEP UP REPAYMENTS ON A MORTGAGE OR OTHER LOAN SECURED ON IT. 'A Life Assurance policy may be requested.' 'Written Quotations of credit terms available on request.'

Banner Cross
T: 0114 268 3241
E: bannercross@saxtonmee.co.uk
www.saxtonmee.co.uk

Hathersage
T: 01433 650009
E: hathersage@saxtonmee.co.uk

Bakewell
T: 01629 815307
E: bakewell@saxtonmee.co.uk

Matlock
T: 01629 828250
E: matlock@saxtonmee.co.uk

