



## Sanvey Mill, Junior Street

Offers Over £115,000

A stunning TWO-BEDROOM, FOURTH-FLOOR flat in Leicester's city centre.

Council Tax band: C

Tenure: Leasehold

EPC Energy Efficiency Rating: C



0116 274 5544







**Entrance Hall**

With storage cupboard.

**Open Plan Living Kitchen Dining Room**

16' 7" x 19' 8" (5.05m x 5.99m)

With a glazed window to the front elevation, a stainless steel sink and drainer unit with a range of wall and base units with work surfaces over, oven, gas hob, stainless steel chimney hood, fridge freezer, cupboard housing the boiler, and laminate flooring.

**Bedroom One**

14' 9" x 9' 9" (4.50m x 2.97m)

With a double-glazed window to the front elevation.



**Bedroom Two**

12' 2" x 10' 4" (3.71m x 3.15m)

With a double-glazed window to the front elevation.

**Bathroom**

8' 10" x 7' 0" (2.69m x 2.13m)


With a bath with shower over, wash hand basin, WC and tiled flooring.

**Communal Garden**

**Lease Information:**

Length of Lease - 980 Years

Service Charge - £144.39 PCM

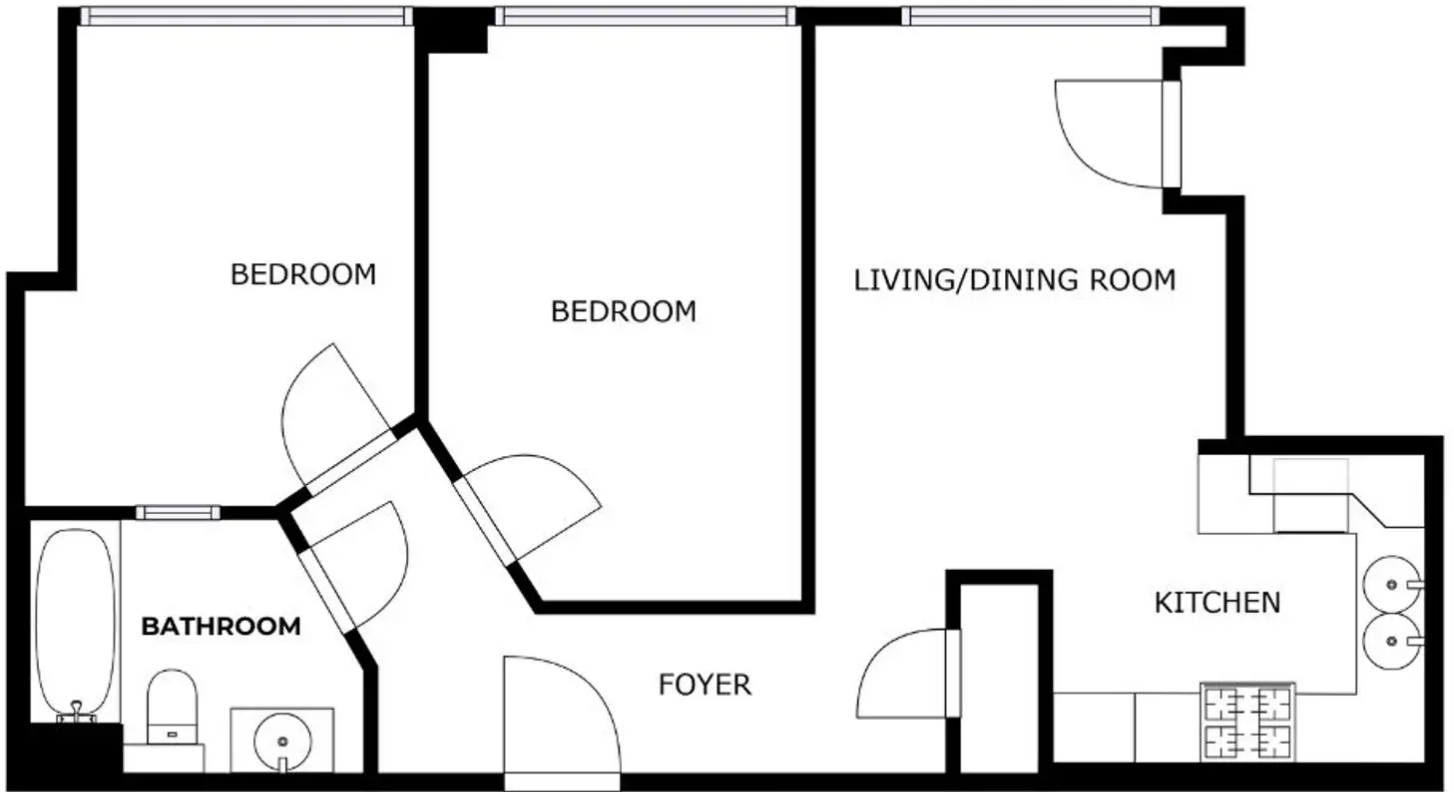

FLOOR 1

SIZES AND DIMENSIONS ARE APPROXIMATE. ACTUAL MAY VARY.



**We'll keep you moving...**



We must inform all prospective purchasers that the measurements are taken by an electronic tape and are provided as a guide only and they should not be used as accurate measurements. We have not tested any mains services, gas or electric appliances, or fixtures and fittings mentioned in these details, therefore, prospective purchasers should satisfy themselves before committing to purchase. Intending purchasers must satisfy themselves by inspection or otherwise to the correctness of the statements contained in these particulars. Knightsbridge Estate Agents & valuers (nor any person in their employment) has any authority to make any representation or warranty in relation to the property. The floor plans are not to scale, and are intended for use as a guide to the layout of the property only. They should not be used for any other purpose. Similarly, the plans are not designed to represent the actual décor found at the property in respect of flooring, wall coverings or fixtures and fittings.