


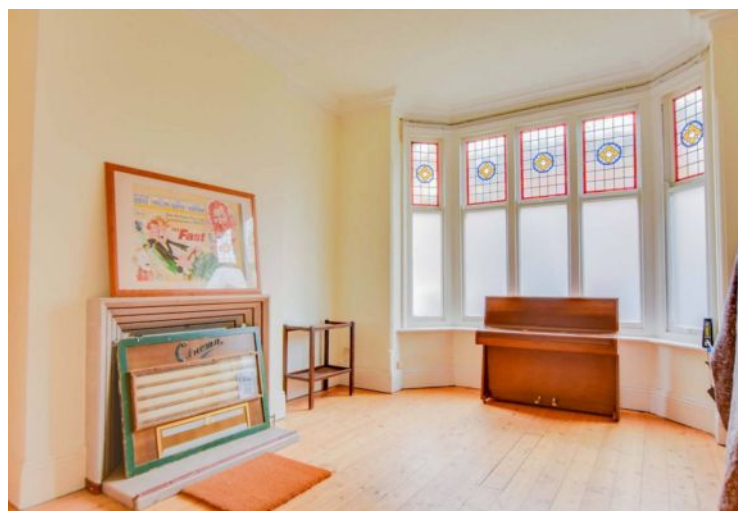


St. James Road, Leicester

Guide Price £250,000

AUCTION - An elegant three-story terrace with original features, FOUR DOUBLE BEDROOMS, three reception rooms, and courtyard garden. Available with NO CHAIN providing an ideal home or investment.



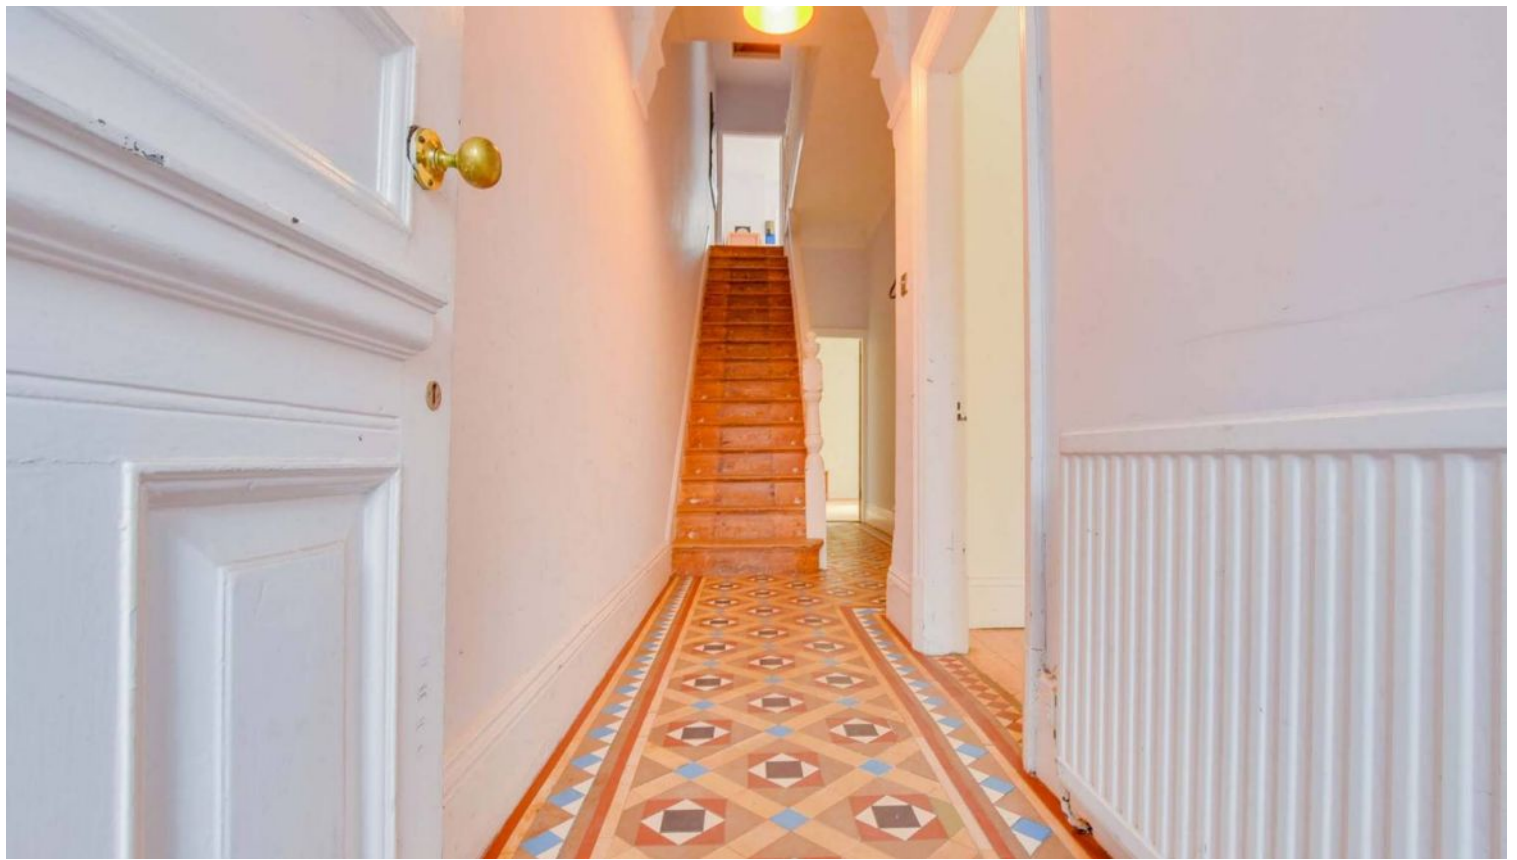

Entrance Lobby

With internal door leading to the:

Entrance Hall

With original-style tiled flooring, stairs to the first floor and a radiator.

Basement

15' 4" x 12' 10" (4.67m x 3.91m)

With power, lighting, extractor fan and meters.

Reception Room One

15' 5" x 13' 3" (4.70m x 4.04m)

With a stained glass bay window to the front elevation, picture rail, corning to the ceiling, wooden flooring and a radiator.

Reception Room Two

16' 3" x 11' 1" (4.95m x 3.38m)

With a double-glazed door to the rear elevation, corning to the ceiling, picture rail, wooden flooring and a radiator.

Reception Room Three

14' 3" x 11' 0" (4.34m x 3.35m)

With a double-glazed window to the side elevation, a built-in cupboard, laminate flooring and a radiator.





Storage Cupboard

13' 0" x 3' 6" (3.96m x 1.07m)

With two double-glazed windows to the side elevation and laminate flooring.

First Floor Landing

With wooden flooring, stairs to the second floor and a radiator.

Bedroom One

17' 4" x 15' 8" (5.28m x 4.78m)

With a bay window to the front elevation, window shutter, cornicing to the ceiling, feature original style fire place with fire surround and a radiator.

Bedroom Two

14' 0" x 11' 1" (4.27m x 3.38m)

With a double-glazed window to the rear elevation, window shutters, wooden flooring and a radiator.

Bathroom

11' 0" x 9' 7" (3.35m x 2.92m)


With a double-glazed window to the rear elevation, bath with mixer tap shower attachment, wash hand basin, cupboard housing boiler, lino flooring and a radiator.

Separate WC

5' 3" x 5' 2" (1.60m x 1.57m)

With a double-glazed window to the side elevation, wash hand basins, WC and a radiator.



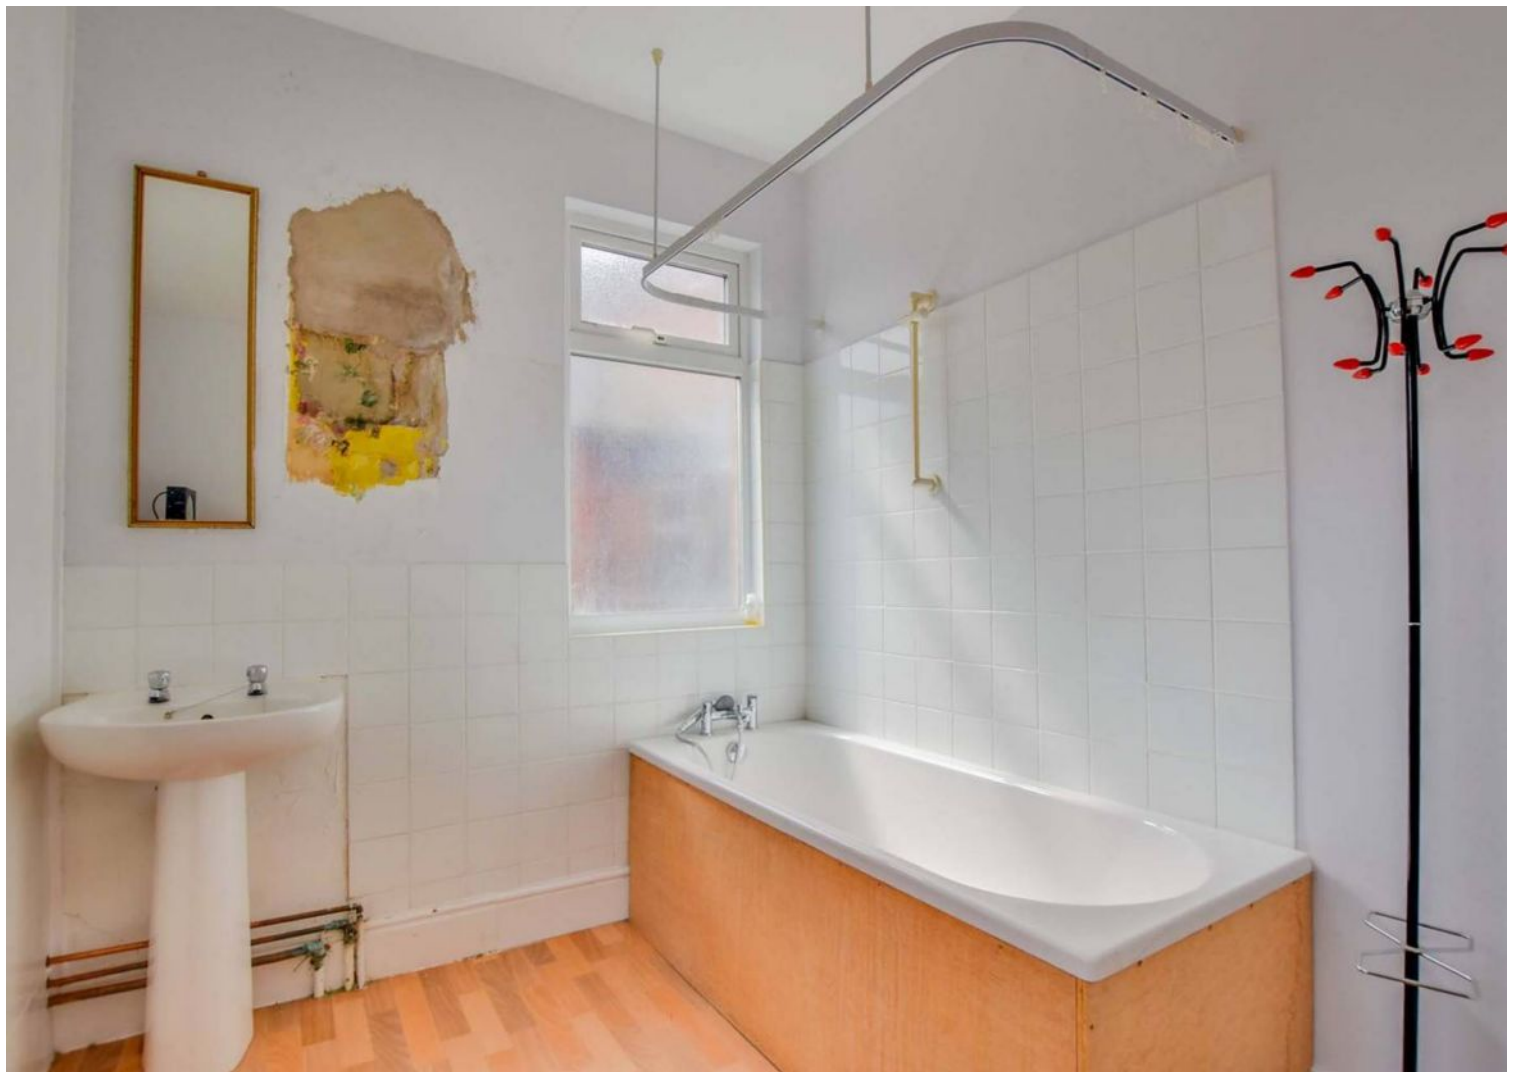





ORDERED INTERNAL AREA
FLOOR 2 24.8 m² FLOOR 3 28.2 m² FLOOR 4 42.7 m²
TOTAL 1 238.0 m²
© 2023 MATTREPORT.COM. ALL RIGHTS RESERVED. ACTUAL AREA MAY VARY

Matterport

Second Floor Landing

With a skylight window to the rear elevation and loft access.

Bedroom Three

16' 1" x 14' 5" (4.90m x 4.39m)

With a window to the front elevation, wooden flooring and a radiator.

Bedroom Four

14' 0" x 11' 0" (4.27m x 3.35m)

With a double-glazed window to the rear elevation, wooden flooring and a radiator.

Front Garden

With a front forecourt garden with iron fencing and a gate.

Rear Garden

A courtyard style rear garden with a storage shed and gate to rear access.




GROSS INTERNAL AREA
 FLOOR 1 24.6 m² FLOOR 2 89.3 m² FLOOR 3 61.4 m² FLOOR 4 40.7 m²
 TOTAL : 216.0 m²
SIZES AND DIMENSIONS ARE APPROXIMATE, ACTUAL MAY VARY.



GROSS INTERNAL AREA
 FLOOR 1 24.6 m² FLOOR 2 89.3 m² FLOOR 3 61.4 m² FLOOR 4 40.7 m²
 TOTAL : 216.0 m²
SIZES AND DIMENSIONS ARE APPROXIMATE, ACTUAL MAY VARY.



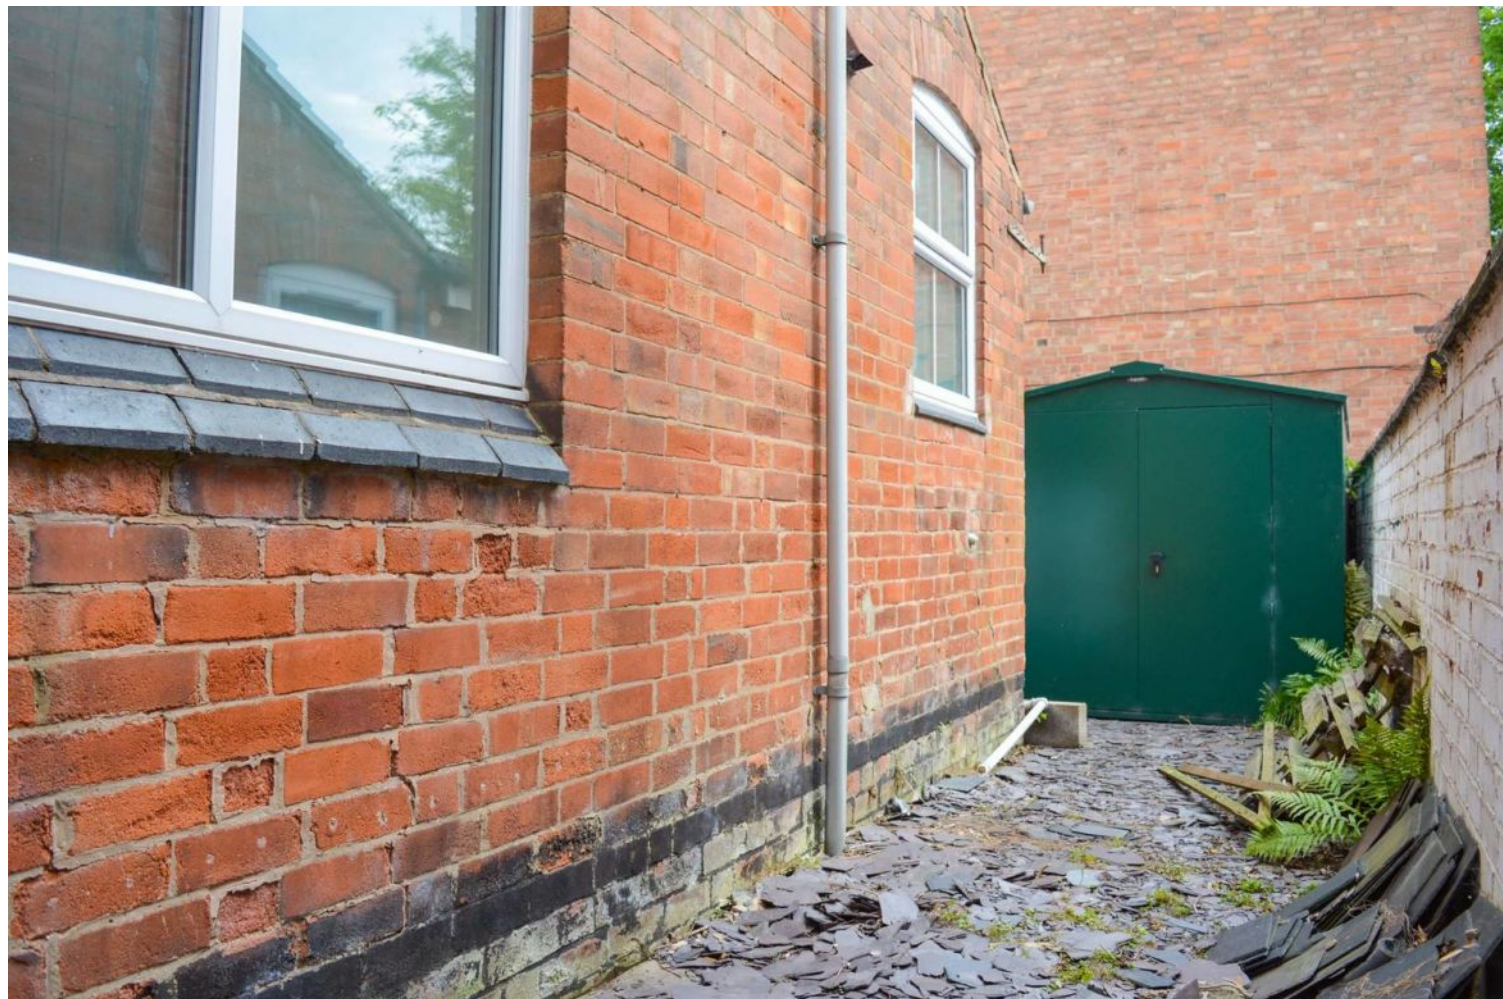

The property is well located for everyday local amenities and services including local public and private schooling including nursery day-care. Islamic Dawah Academy (IDA) located on Berners Street and Markaz Masjid Usman are both within a short distance of the property, and further everyday amenities can be found along Melbourne Road as well as regular bus routes running to and from Leicester City Centre, Leicester University and hospitals.

Council Tax band: D

Tenure: Freehold

EPC Energy Efficiency Rating: D

EPC Environmental Impact Rating:

We'll keep you moving...



We must inform all prospective purchasers that the measurements are taken by an electronic take and are provided as a guide only and they should not be used as accurate measurements. We have not tested any mains services, gas or electric appliances, or fixtures and fittings mentioned in these details, therefore, prospective purchasers should satisfy themselves before committing to purchase. Intending purchasers must satisfy themselves by inspection or otherwise to the correctness of the statements contained in these particulars. Knightsbridge Estate Agents (nor any person in their employment) has any authority to make any representation or warranty in relation to the property. The floor plans are not to scale, and are intended for use as a guide to the layout of the property only. They should not be used for any other purpose. We are required by law to conduct anti-money laundering checks on all those selling or buying a property. Whilst we retain responsibility for ensuring checks and any ongoing monitoring are carried out correctly, the initial checks are carried out on our behalf by Lifetime Legal who will contact you once you have agreed to instruct us in your sale or had an offer accepted on a property you wish to buy. The cost of these checks is £60 (incl. VAT), which covers the cost of obtaining relevant data and any manual checks and monitoring which might be required. This fee will need to be paid by you in advance of us publishing your property (in the case of a vendor) or issuing a memorandum of sale (in the case of a buyer), directly to Lifetime Legal, and is non-refundable. We will receive some of the fee taken by Lifetime Legal to compensate for its role in the provision of these checks.