


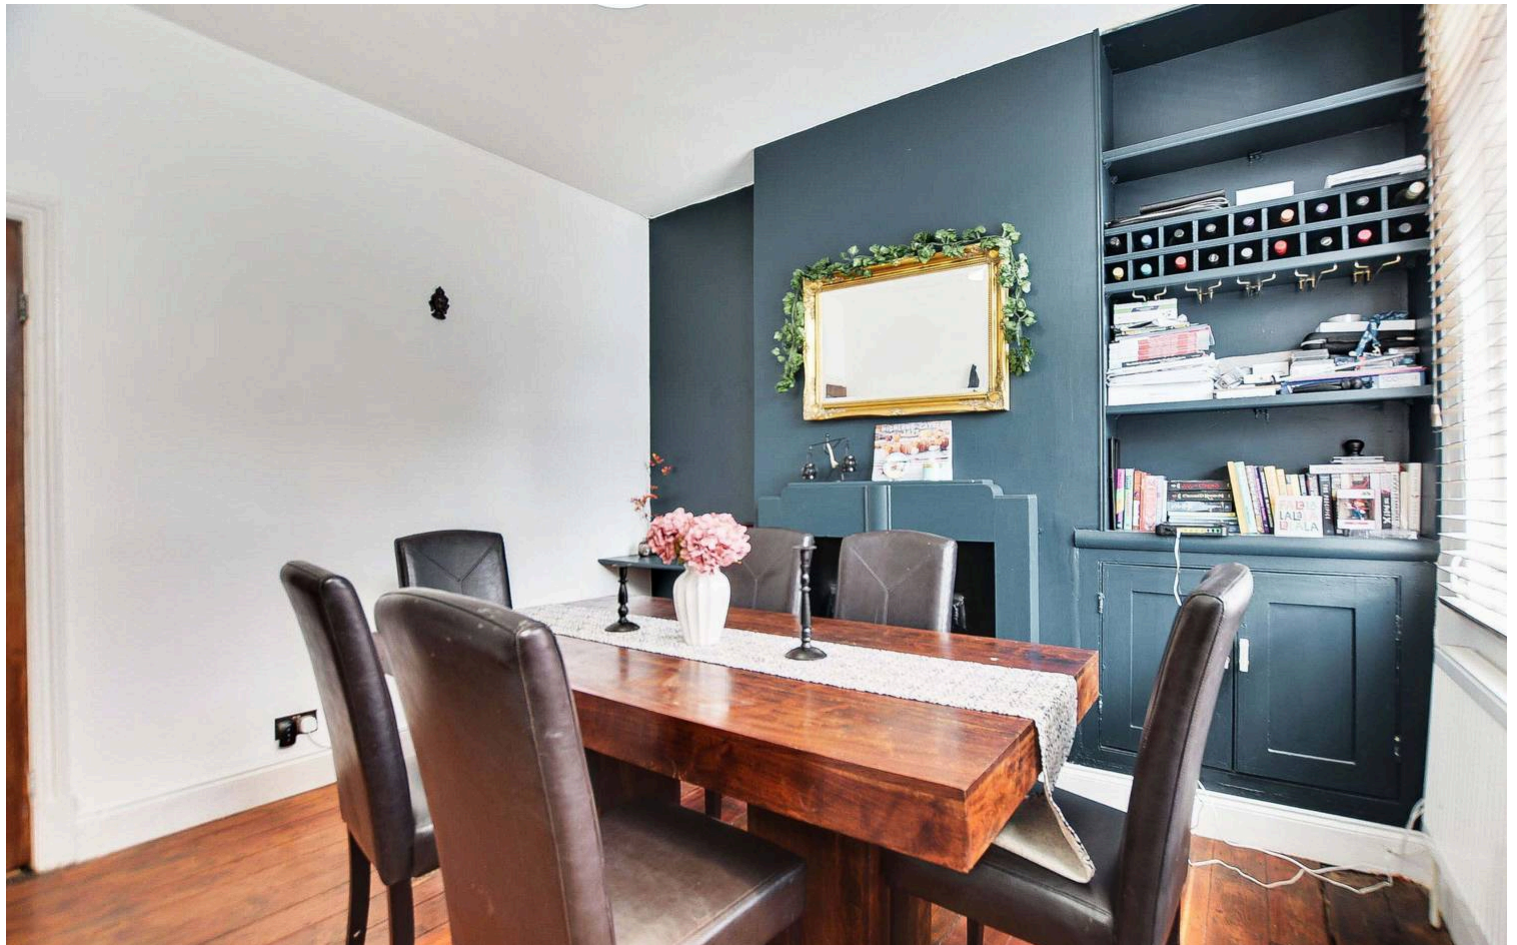

Wordsworth Road, Knighton Fields

Offers Over £210,000

A TWO BEDROOM period terrace property located just off WELFORD ROAD close to amenities. The property benefits from a modern style fitted kitchen and bathroom, as well as a low maintenance rear garden.

Council Tax band: A

Tenure: Freehold

EPC Energy Efficiency Rating: D



0116 274 5544





Reception Room One

11' 1" x 11' 5" (3.37m x 3.49m)

With double glazed window to the front elevation, fireplace, meter cupboard, built-in shelving, wooden floor, radiator.

Reception Room Two

12' 0" x 11' 1" (3.65m x 3.37m)

With double glazed window to the rear elevation, stairs to first floor with under stairs storage cupboard, living flame effect gas fire with fire surround, wood effect floor, TV point, radiator.

Kitchen

13' 11" x 6' 0" (4.23m x 1.82m)

With double glazed window to the side elevation, door to the side elevation, stainless steel sink and drainer unit with a range of wall and base units with work surface over, built-in oven and gas hob, stainless steel chimney hood, plumbing for washing machine, tiled floor, radiator.



First Floor Landing

With access to the following rooms:

Bedroom One

11' 6" x 11' 1" (3.51m x 3.37m)

With double glazed window to the front elevation, radiator.

Bedroom Two

12' 0" x 8' 1" (3.65m x 2.46m)

With double glazed window to the rear elevation, built-in cupboard, original style fireplace with fire surround and hearth, radiator.


Bathroom

13' 4" x 6' 0" (4.06m x 1.82m)

With double glazed window to the rear elevation, bath with mixer tap shower attachment, pedestal wash hand basin, low-level WC, inset ceiling spotlights, tiled floor, radiator.


Rear Garden

A low-maintenance rear garden with outside store, paved patio seating area, AstroTurf lawn, fencing to perimeter, gate to side access.

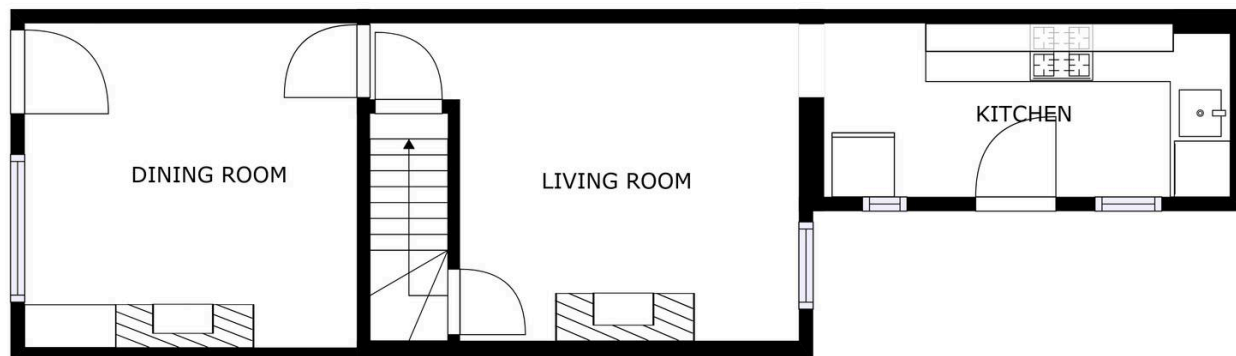

FLOOR 1

GROSS INTERNAL AREA
FLOOR 1: 37 m², FLOOR 2: 39 m²
TOTAL: 76 m²
SIZES AND DIMENSIONS ARE APPROXIMATE, ACTUAL MAY VARY.

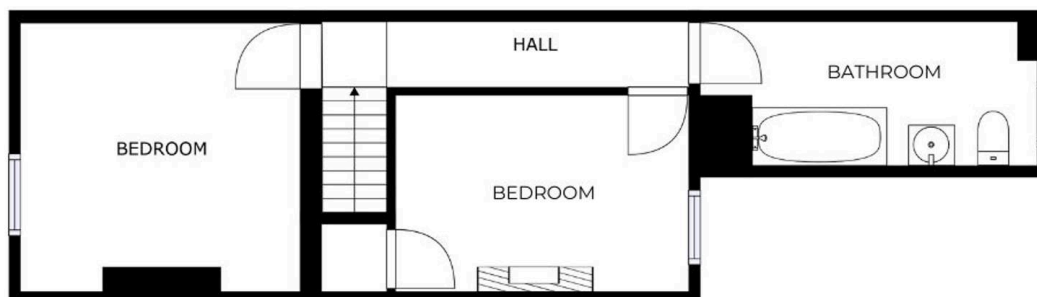

FLOOR 2

GROSS INTERNAL AREA
FLOOR 1: 37 m², FLOOR 2: 39 m²
TOTAL: 76 m²
SIZES AND DIMENSIONS ARE APPROXIMATE, ACTUAL MAY VARY.



We'll keep you moving...



We must inform all prospective purchasers that the measurements are taken by an electronic take and are provided as a guide only and they should not be used as accurate measurements. We have not tested any mains services, gas or electric appliances, or fixtures and fittings mentioned in these details, therefore, prospective purchasers should satisfy themselves before committing to purchase. Intending purchasers must satisfy themselves by inspection or otherwise to the correctness of the statements contained in these particulars. Knightsbridge Estate Agents (nor any person in their employment) has any authority to make any representation or warranty in relation to the property. The floor plans are not to scale, and are intended for use as a guide to the layout of the property only. They should not be used for any other purpose. We are required by law to conduct anti-money laundering checks on all those selling or buying a property. Whilst we retain responsibility for ensuring checks and any ongoing monitoring are carried out correctly, the initial checks are carried out on our behalf by Lifetime Legal who will contact you once you have agreed to instruct us in your sale or had an offer accepted on a property you wish to buy. The cost of these checks is £60 (incl. VAT), which covers the cost of obtaining relevant data and any manual checks and monitoring which might be required. This fee will need to be paid by you in advance of us publishing your property (in the case of a vendor) or issuing a memorandum of sale (in the case of a buyer), directly to Lifetime Legal, and is non-refundable. We will receive some of the fee taken by Lifetime Legal to compensate for its role in the provision of these checks.