

Castleton Road, Wigston

Offers Over £375,000

An extended FOUR BEDROOM semi-detached home with gardens to the FRONT, SIDE and REAR.





Entrance Hall

With a door to the front elevation, a double-glazed window to the front elevation, wood effect flooring, stairs to the first floor landing and a radiator.

Living Room

17' 0" x 11' 0" (5.18m x 3.35m)

With a double-glazed bay window to the front elevation, gas fire with surround and hearth, TV point and a door leading to:

Extended Open Plan Fitted Dining Kitchen

27' 6" x 9' 2" (8.38m x 2.79m)

(plus 9' x 3'10") With two double-glazed windows to the rear elevation, a double-glazed door to the rear elevation, wood effect tiled flooring, a sink and drainer unit with a range of wall and base units with work surfaces over, four ring electric Neff hob, double Neff oven, Neff extraction hood, glazed splash back, space for dishwasher, TV point and a door leading to:

Utility Room

9' 0" x 7' 1" (2.74m x 2.16m)

With a double-glazed window to the front elevation, wood effect flooring, a sink and drainer unit with a range of wall and base units with work surfaces over, plumbing for a washing machine and space for a tumble dryer.

Downstairs WC

With a WC and a wash hand basin.





First Floor Landing

Bedroom One

12' 4" x 8' 10" (3.76m x 2.69m)

With a double-glazed window to the front elevation, built-in wardrobes and a radiator.

En-Suite

8' 10" x 7' 0" (2.69m x 2.13m)

(minimising to 4'10") With a double-glazed window to the rear elevation, shower cubicle with shower head over, WC, wash hand basin, additional mirrored wall mounted cupboards and a heated towel rail.

Bedroom Two

14' 0" x 10' 6" (4.27m x 3.20m)

With a double-glazed bay window to the front elevation, built-in wardrobes, TV point and a radiator.

Bedroom Three

12' 6" x 11' 0" (3.81m x 3.35m)


With a double-glazed window to the rear elevation, built-in wardrobes, TV point and a radiator.

Bedroom Four

8' 0" x 6' 6" (2.44m x 1.98m)

With a double-glazed window to the front elevation, wood effect flooring and a radiator.



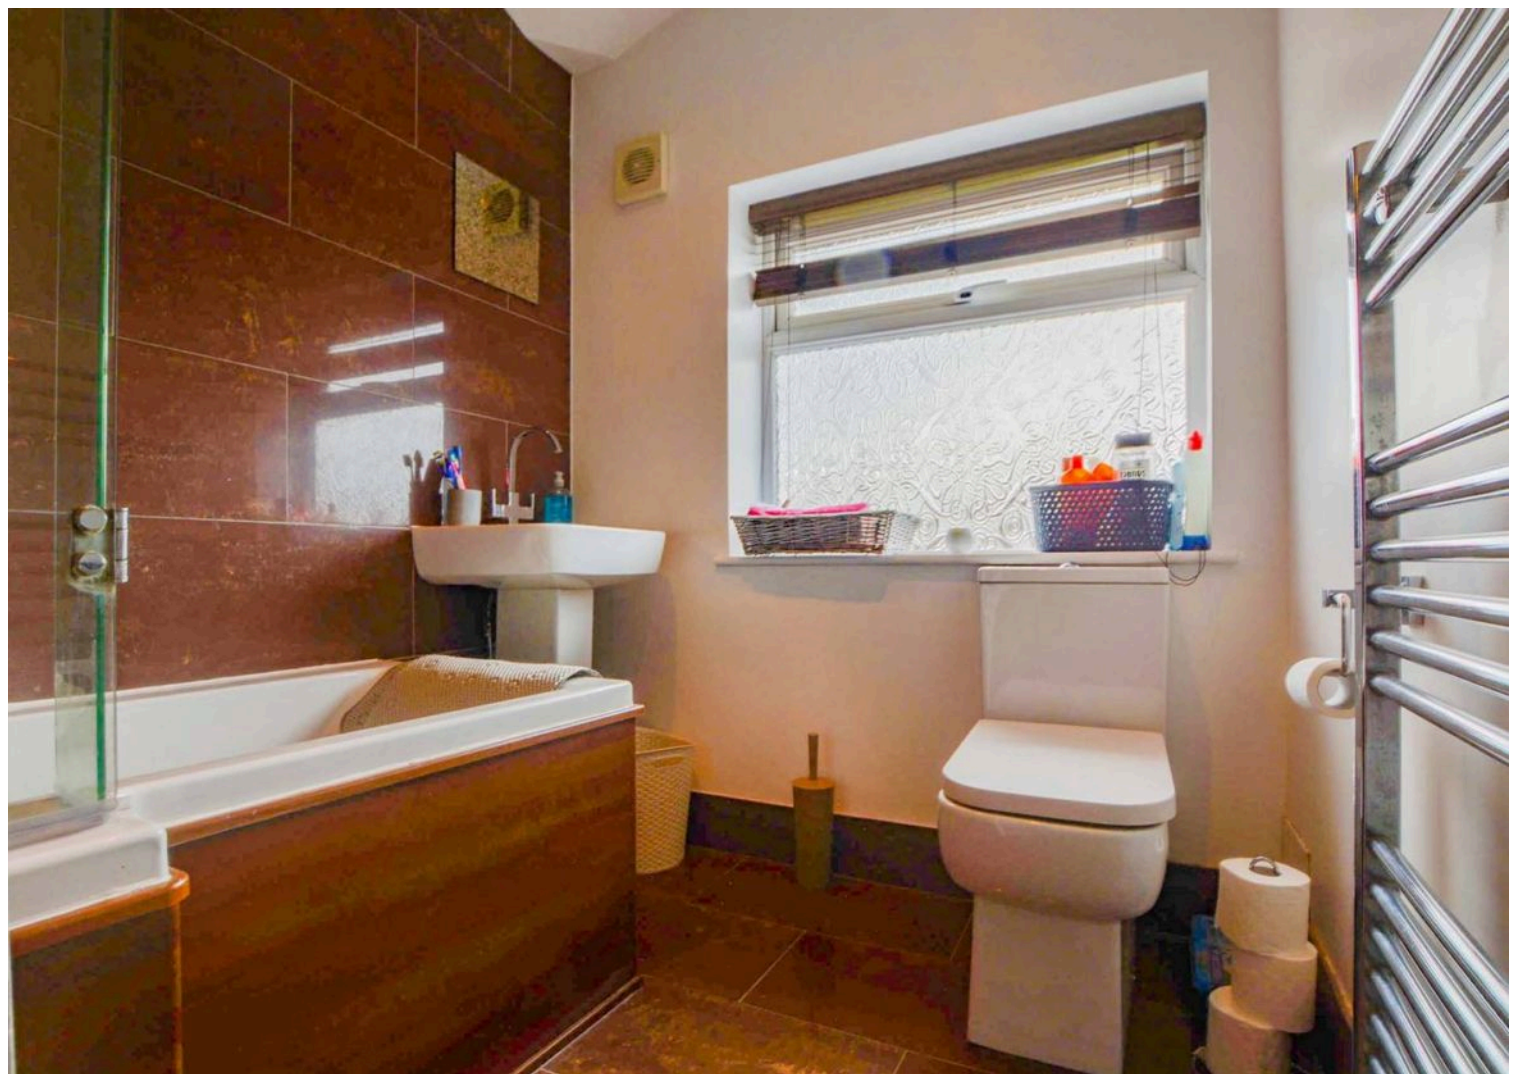





Bathroom

7' 7" x 5' 10" (2.31m x 1.78m)

With a double-glazed window to the rear elevation, tiled flooring, bath with shower over, WC, wash hand basin and a heated towel rail.

Front Garden

A well-maintained front garden with pathway leading to the front elevation.

Rear Garden

A beautifully maintained mature rear garden with patio seating area, lawn, raised patio seating area, brick-built pizza oven, well maintained borders, and gated access providing car standing.

Driveway

Car standing to the rear elevation.




FLOOR 1



FLOOR 2



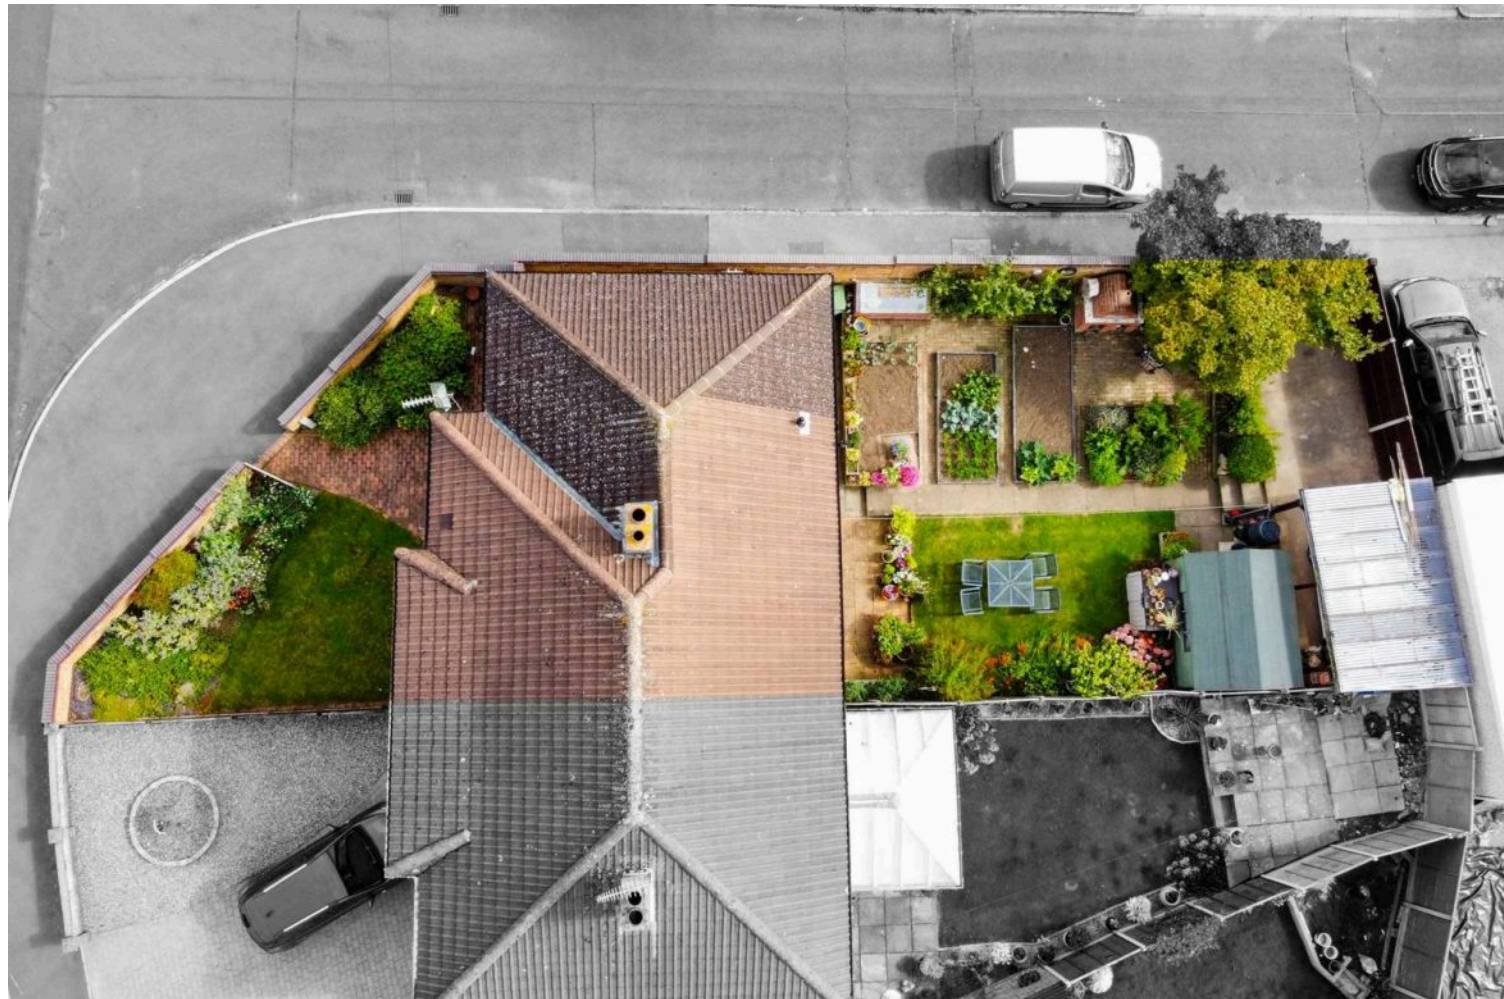

The property is perfectly situated for everyday amenities within Wigston Magna, including Sainsburys and Aldi supermarkets and local schooling. Regular bus routes running to and from Leicester City Centre and Knighton Park are also within reach.

Council Tax band: C

Tenure: Freehold

EPC Energy Efficiency Rating: C

EPC Environmental Impact Rating:

We'll keep you moving...



We must inform all prospective purchasers that the measurements are taken by an electronic take and are provided as a guide only and they should not be used as accurate measurements. We have not tested any mains services, gas or electric appliances, or fixtures and fittings mentioned in these details, therefore, prospective purchasers should satisfy themselves before committing to purchase. Intending purchasers must satisfy themselves by inspection or otherwise to the correctness of the statements contained in these particulars. Knightsbridge Estate Agents (nor any person in their employment) has any authority to make any representation or warranty in relation to the property. The floor plans are not to scale, and are intended for use as a guide to the layout of the property only. They should not be used for any other purpose. We are required by law to conduct anti-money laundering checks on all those selling or buying a property. Whilst we retain responsibility for ensuring checks and any ongoing monitoring are carried out correctly, the initial checks are carried out on our behalf by Lifetime Legal who will contact you once you have agreed to instruct us in your sale or had an offer accepted on a property you wish to buy. The cost of these checks is £60 (incl. VAT), which covers the cost of obtaining relevant data and any manual checks and monitoring which might be required. This fee will need to be paid by you in advance of us publishing your property (in the case of a vendor) or issuing a memorandum of sale (in the case of a buyer), directly to Lifetime Legal, and is non-refundable. We will receive some of the fee taken by Lifetime Legal to compensate for its role in the provision of these checks.