
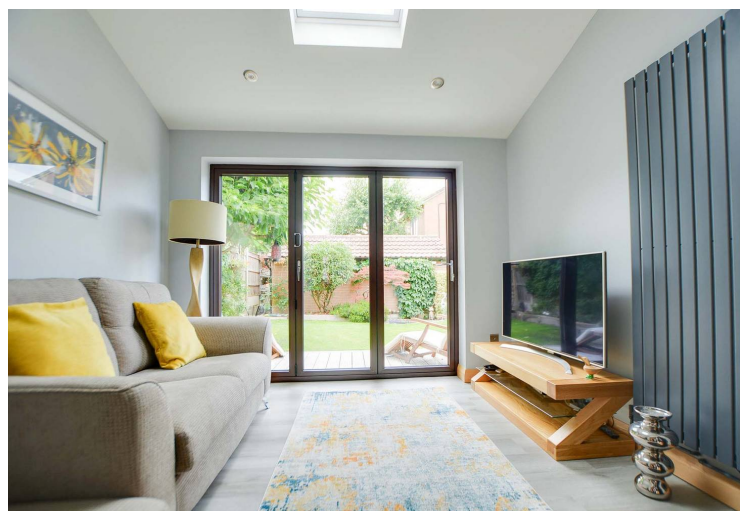


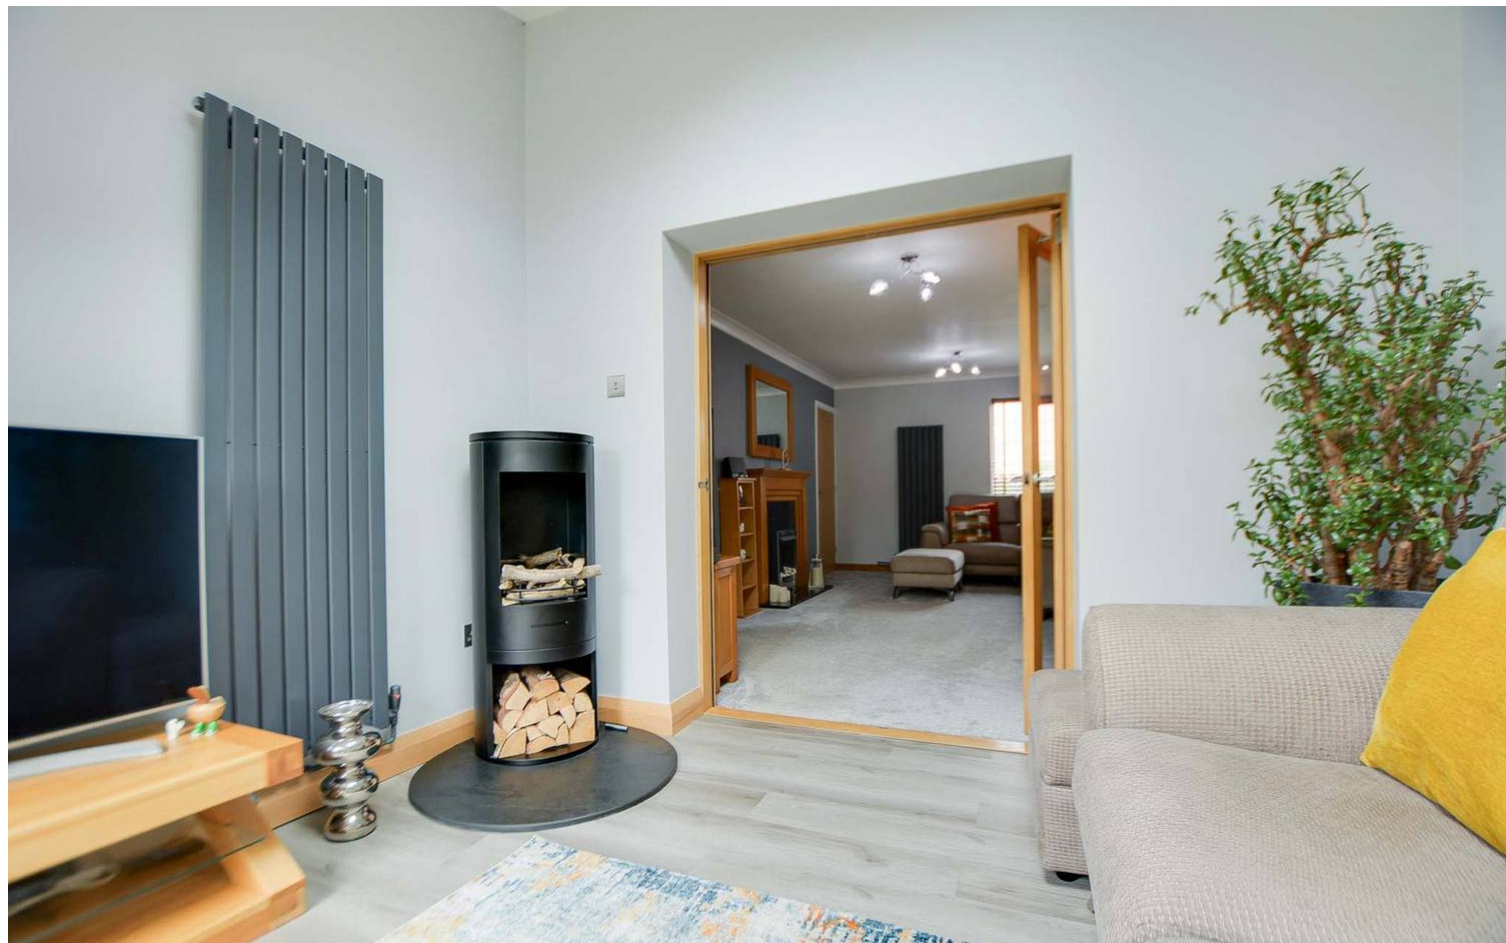

The Meer, Fleckney

In Excess of £380,000



A BEAUTIFULLY PRESENTED executive detached family home situated on a CORNER PLOT position. The property has been extended, providing three reception rooms and THREE BEDROOMS alongside off road parking.

Council Tax band: C

Tenure: Freehold

EPC Energy Efficiency Rating: C



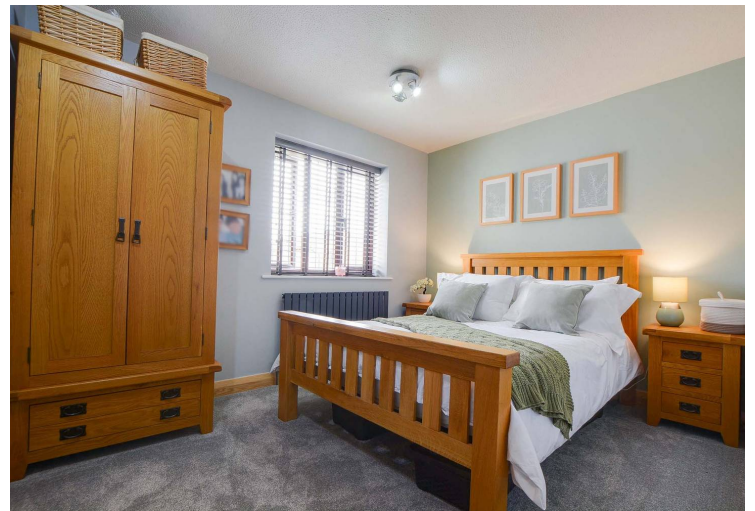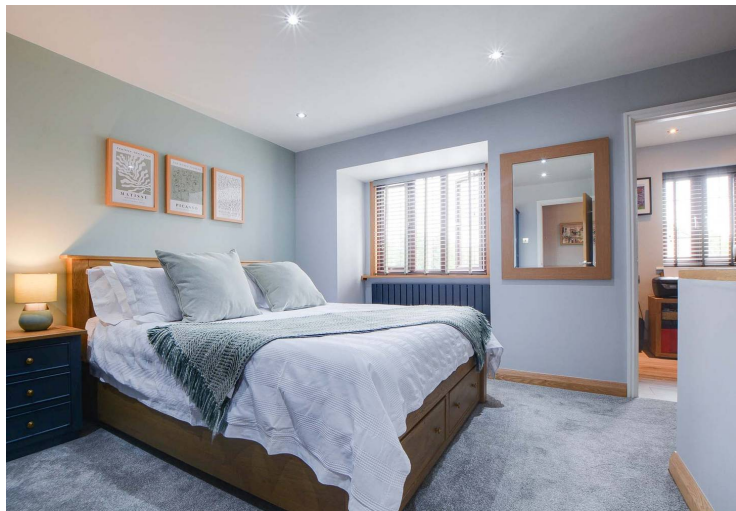

Entrance Hall

With double glazed door to the front elevation, stairs to first floor.

Ground Floor WC

With double glazed window to the side elevation, ceramic tiled floor, low-level WC, wash hand basin with storage below, part tiled walls, wall mounted mirror, ladder towel rail/radiator.

Living Room 18' 0" x 10' 11" (5.49m x 3.32m)


With double glazed window to the front elevation, bi-folding doors to the sun lounge, ceiling coving, bio-fuel fire with surround and hearth, TV point, radiator.

Sun Lounge 10' 3" x 8' 11" (3.12m x 2.72m)

With double glazed tri-folding doors to the rear elevation, double glazed skylight, spotlights, TV point, radiator.

Dining Room 10' 4" x 7' 1" (3.16m x 2.17m)

With double glazed window to the front elevation, ceiling coving, radiator.

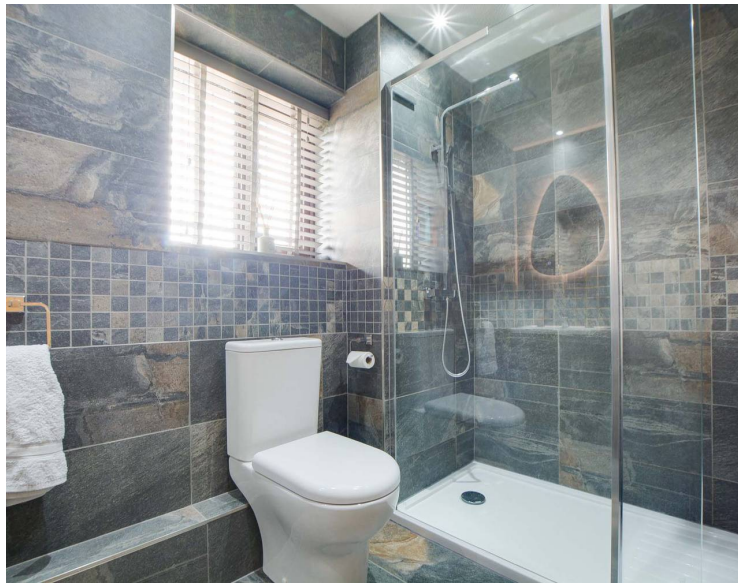

Extended Breakfast Kitchen 18' 6" x 13' 7" (5.65m x 4.13m)

Narrowing to 2.48 m. With double glazed window to the rear elevation, double glazed skylight window, spotlights, ceramic tiled floor, part tiled walls, a range of wall and base units with work surface over, sink and drainer, gas cooker point, extractor hood, splashback, integrated microwave, space for freestanding fridge freezer, mini breakfast bar, TV point, door leading to utility room, radiator.

Utility Room 8' 10" x 5' 2" (2.69m x 1.57m)

With double glazed window to the rear elevation, double glazed door to the rear garden, ceramic tiled floor, part tiled walls, wall and base units with work surface over, sink and drainer, plumbing for washing machine, space for tumble dryer, plumbing for dishwasher, radiator.

First Floor Landing

With built-in cupboard, loft access.

Bedroom One 13' 9" x 11' 11" (4.20m x 3.64m)

With double glazed window to the front elevation, spotlights, TV point, radiator, door leading to the study.

Study 6' 0" x 5' 2" (1.83m x 1.57m)

Providing an ideal conversion to an en-suite, with double glazed window to the front elevation, radiator.

Bedroom Two 11' 1" x 8' 8" (3.37m x 2.65m)

With double glazed window to the front elevation, radiator.

Bedroom Three 9' 2" x 8' 1" (2.79m x 2.46m)

With double glazed window to the front elevation, built-in cupboard, TV point, radiator.

Shower Room 9' 0" x 5' 11" (2.75m x 1.81m)

With double glazed window to the rear elevation, double shower cubicle, extractor fan, low-level WC, wash hand basin with storage below, tiled floor, tiled walls, ladder towel rail/radiator.


Rear Garden

A beautifully maintained rear garden with a paved patio seating area, lawn, flowerbeds and shrubs, walled perimeter.


Driveway 1 Vehicle

Garage 1 Vehicle

Please note that parking is subject to vehicle size. Prospective purchasers should ensure the dimensions are suitable for their vehicle before relying on it for parking purposes.

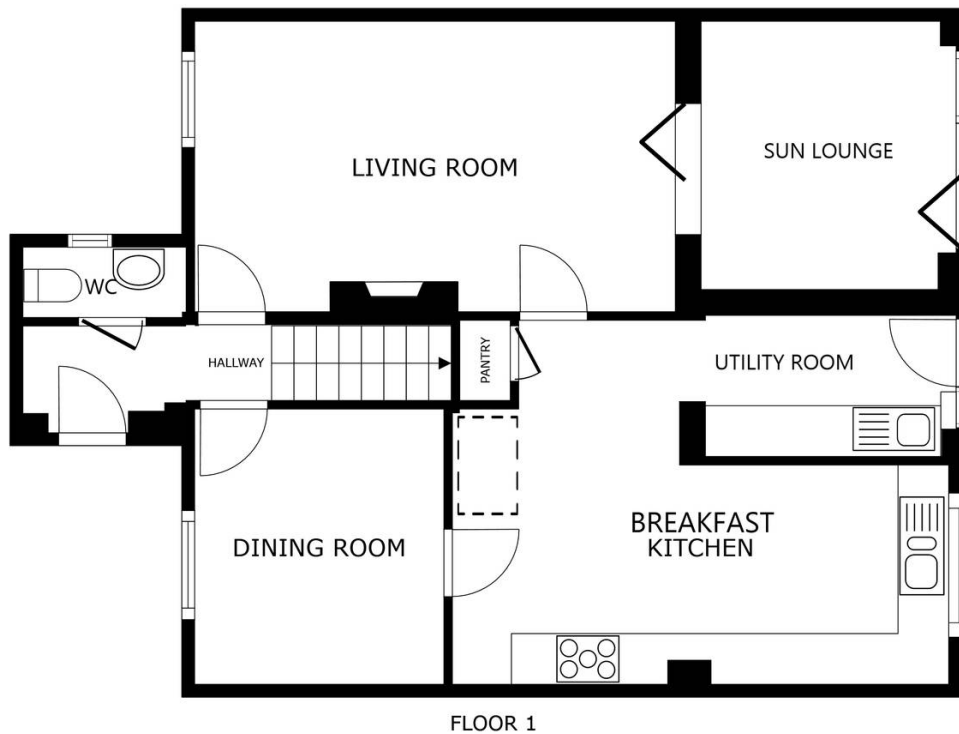

SIZES AND DIMENSIONS ARE APPROXIMATE, ACTUAL MAY VARY.

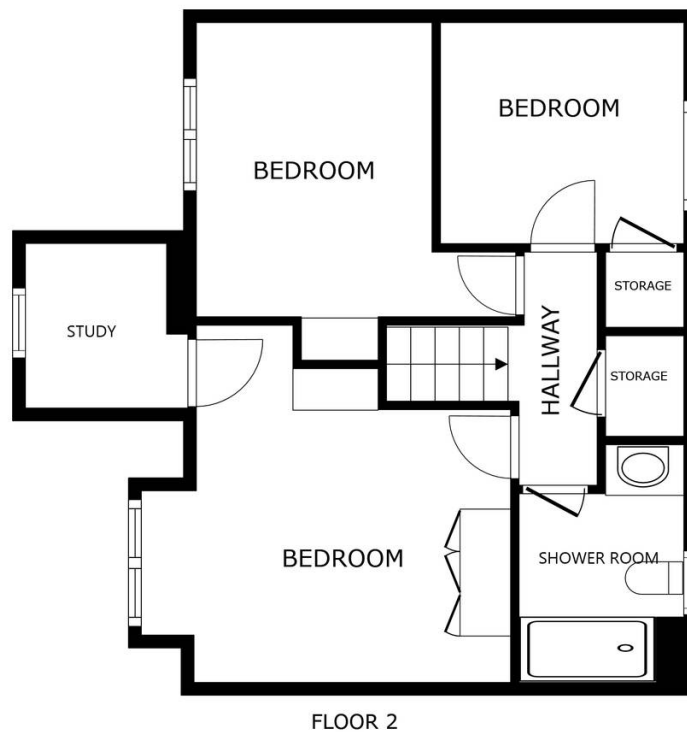

SIZES AND DIMENSIONS ARE APPROXIMATE, ACTUAL MAY VARY.



We'll keep you moving...



We must inform all prospective purchasers that the measurements are taken by an electronic take and are provided as a guide only and they should not be used as accurate measurements. We have not tested any mains services, gas or electric appliances, or fixtures and fittings mentioned in these details, therefore, prospective purchasers should satisfy themselves before committing to purchase. Intending purchasers must satisfy themselves by inspection or otherwise to the correctness of the statements contained in these particulars. Knightsbridge Estate Agents (nor any person in their employment) has any authority to make any representation or warranty in relation to the property. The floor plans are not to scale, and are intended for use as a guide to the layout of the property only. They should not be used for any other purpose. We are required by law to conduct anti-money laundering checks on all those selling or buying a property. Whilst we retain responsibility for ensuring checks and any ongoing monitoring are carried out correctly, the initial checks are carried out on our behalf by Lifetime Legal who will contact you once you have agreed to instruct us in your sale or had an offer accepted on a property you wish to buy. The cost of these checks is £60 (incl. VAT), which covers the cost of obtaining relevant data and any manual checks and monitoring which might be required. This fee will need to be paid by you in advance of us publishing your property (in the case of a vendor) or issuing a memorandum of sale (in the case of a buyer), directly to Lifetime Legal, and is non-refundable. We will receive some of the fee taken by Lifetime Legal to compensate for its role in the provision of these checks.