



**HUNTERS**<sup>®</sup>  
HERE TO GET *you* THERE

3 Wyddial Bury Mews, Wyddial, Buntingford, SG9 0EL

## 3 Wyddial Bury Mews, Wyddial, Buntingford, SG9 0EL


Asking Price £250,000

We are pleased to offer this single storey Grade II listed property dating back to 1867 for the first time since its conversion in 2002. The property which has plenty of character and charm benefits from a large open plan living area and kitchen, refitted bathroom and large double bedroom. There is a lovely South facing garden and communal parking. The property is offered chain free. The property would make an ideal rental with a potential of £1200 PCM.

- Grade II listed, mews style barn conversion
- Vaulted ceilings with exposed beams
- New bathroom suite and floor / wall tiles
- New fridge freezer
- Large parking area adjacent to shared driveway
- South facing garden
- Newly redecorated throughout
- New Quick Step Impressive Ultra laminate oak effect flooring, with a 25 year warranty, in the bedroom, sitting room and kitchen
- New electric shower
- EPC Rating D, Council Tax Band C

Hunters Buntingford 34 High Street, Buntingford, SG9 9AQ | 01763 272391  
buntingford@hunters.com | www.hunters.com

Approximate Gross Internal Area  
47.39 sq m / 510.10 sq ft

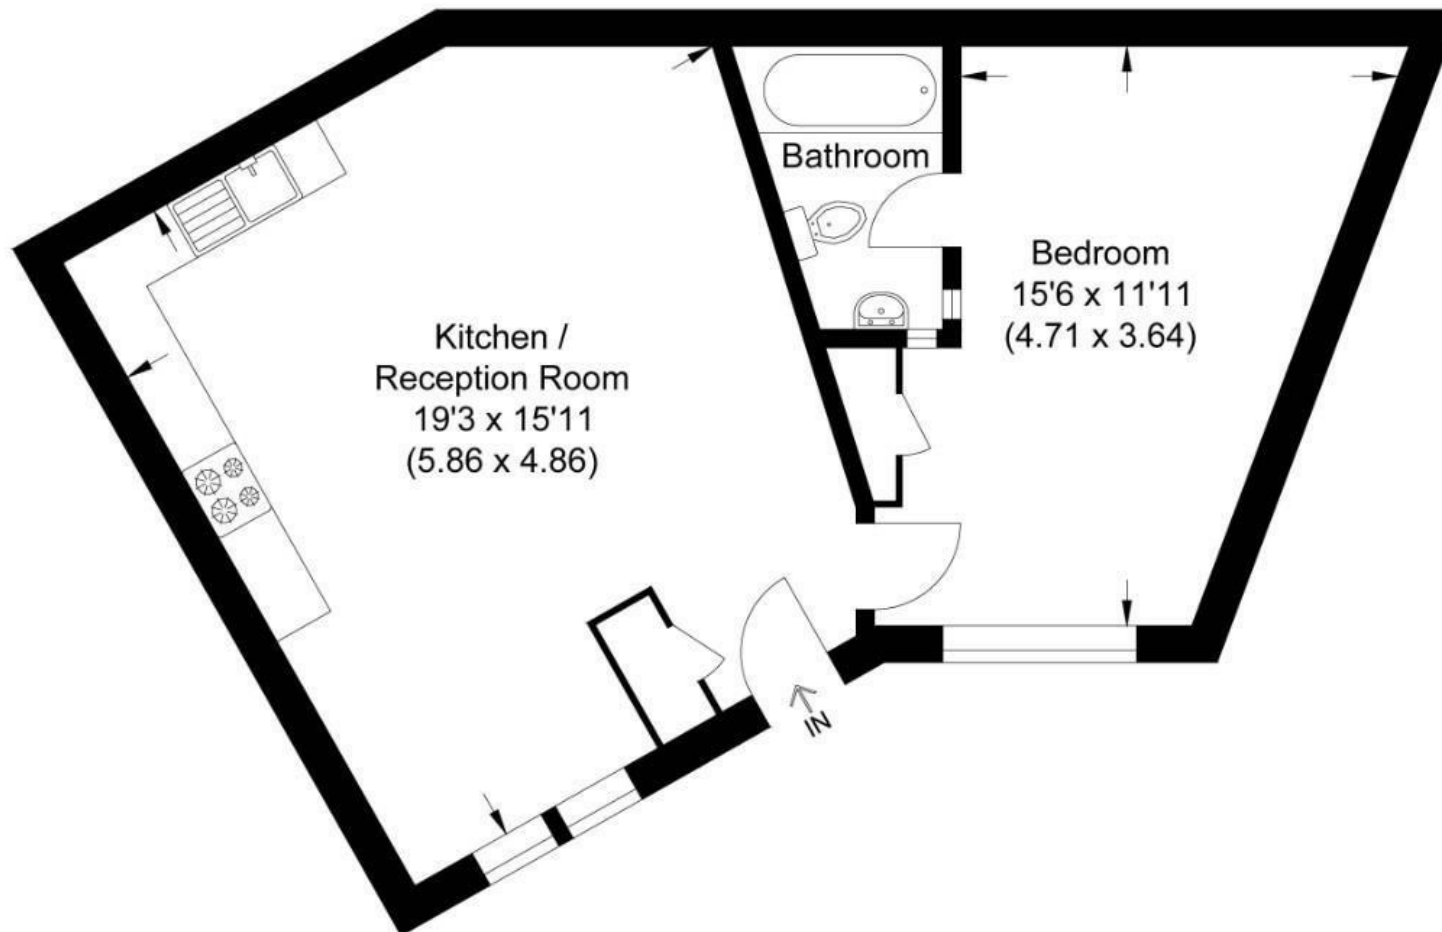

Ground Floor

Illustration for identification purposes only, measurements are approximate, not to scale.

### Entrance

Solid timber door with storm porch canopy over and carriage lamp to side.

### Reception / Kitchen

Two double glazed windows to front. Two radiators. Storage cupboard housing Worcester gas fired central heating boiler, meters and RCD fuse box. Range of eye and base level units with inset stainless steel sink, inset four ring electric hob with electric oven below and extractor hood over. Space and plumbing with Indesit washing machine. Space with new upright Logic fridge freezer. Tiled splashbacks. Inset ceiling lights over kitchen and dining area, two wall washer lights to sitting area. Vaulted ceiling with exposed beams. Exposed brickwork. Solid timber door to bedroom. Loft access over kitchen area.

### Bedroom

Two radiators. Window to front. Vaulted ceiling. Exposed beams. Two wall washer lights. Solid wood door to en suite bathroom.

### En Suite Bathroom

Refitted to a high standard. Two glazed brick stacks allowing natural light from bedroom. White suite comprising panel bath with telephone handset mixer tap, new electric shower over and glass shower screen. Low level WC and pedestal wash hand basin. Extractor fan. Fully tiled throughout. Radiator. Loft access.

### Outside

### Garden

South facing with sun terrace, area laid to lawn, outside tap and surrounding picket fence with matching gate.

### Parking


Communal off road parking area.

### Agents Note

Please note we are also dealing with the sales of number two and four

Wyddial Bury Mews.

Boiler serviced September 2024.

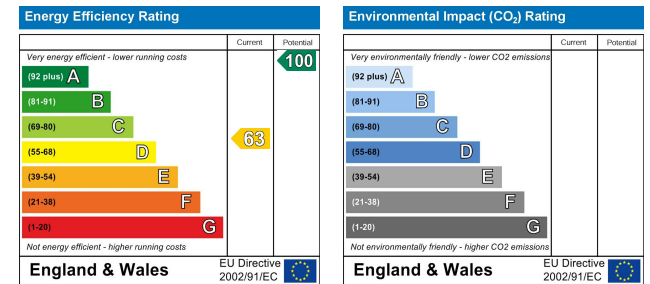

These particulars are intended to give a fair and reliable description of the property but no responsibility for any inaccuracy or error can be accepted and do not constitute an offer or contract. We have not tested any services or appliances (including central heating if fitted) referred to in these particulars and the purchasers are advised to satisfy themselves as to the working order and condition. If a property is unoccupied at any time there may be reconnection charges for any switched off/disconnected or drained services or appliances - All measurements are approximate. If you are thinking of selling your home or just curious to discover the value of your property, Hunters would be pleased to provide free, no obligation sales and marketing advice. Even if your home is outside the area covered by our local offices we can arrange a Market Appraisal through our national network of Hunters estate agents.









1-4 WYDDIAL RUBY FIELDS





