

# FOR ALL THE WORLD TO SEE

from 2,616 sqft – 23,112 sq ft  
Flexible floor sizes



Fully Refurbished  
Grade A Office Space  
next to Stansted Airport



**EH** ENDEAVOUR  
HOUSE

COOPERS END ROAD  
STANSTED AIRPORT  
ESSEX CM24 1RS

# BIG SPACE



Endeavour House, on Coopers End Road (CM24 1RS), offers up to 23,112 sq ft of high quality, flexible open plan office space. The building has benefited from a recent full refurbishment including air conditioning and LED lighting that


has been designed to maximise floor to ceiling space, creating a modern look. On the ground floor, a 24 hour manned reception leads to a communal atrium with informal meeting space for occupiers.



EH

# BIGGER IDEAS


# MADE FOR WORK

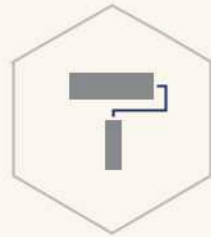


Fully refurbished reception and common parts




Indoor common areas for tenant use

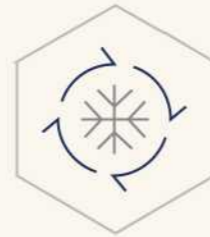

Air conditioning

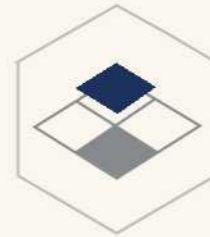

Raised floors

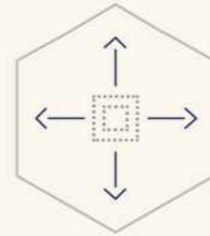

Flexible floorplates




WCs on each floor



24-hour manned reception



Electric vehicle charging

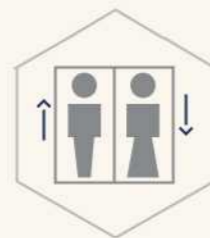

2 x 12 person passenger lifts



Parking ratio of 1:128 sq ft



## 1ST FLOOR



# 16,055 SQ FT


FLOOR	SQ FT
2nd Suite A	2,616
2nd Suite B	4,441
1st	16,055
<b>TOTAL</b>	<b>23,112</b>

# AVAILABLE NOW

# MAKE THE CONNECTION

Connected to air, rail and road networks, with a generous parking ratio of 512 onsite spaces, rarely seen in this market, and 4 electric vehicle charging bays, Endeavour House is a unique offering for companies on an international stage.

**ENDEAVOUR HOUSE**  
COOPERS END ROAD  
STANSTED AIRPORT  
ESSEX CM24 1RS

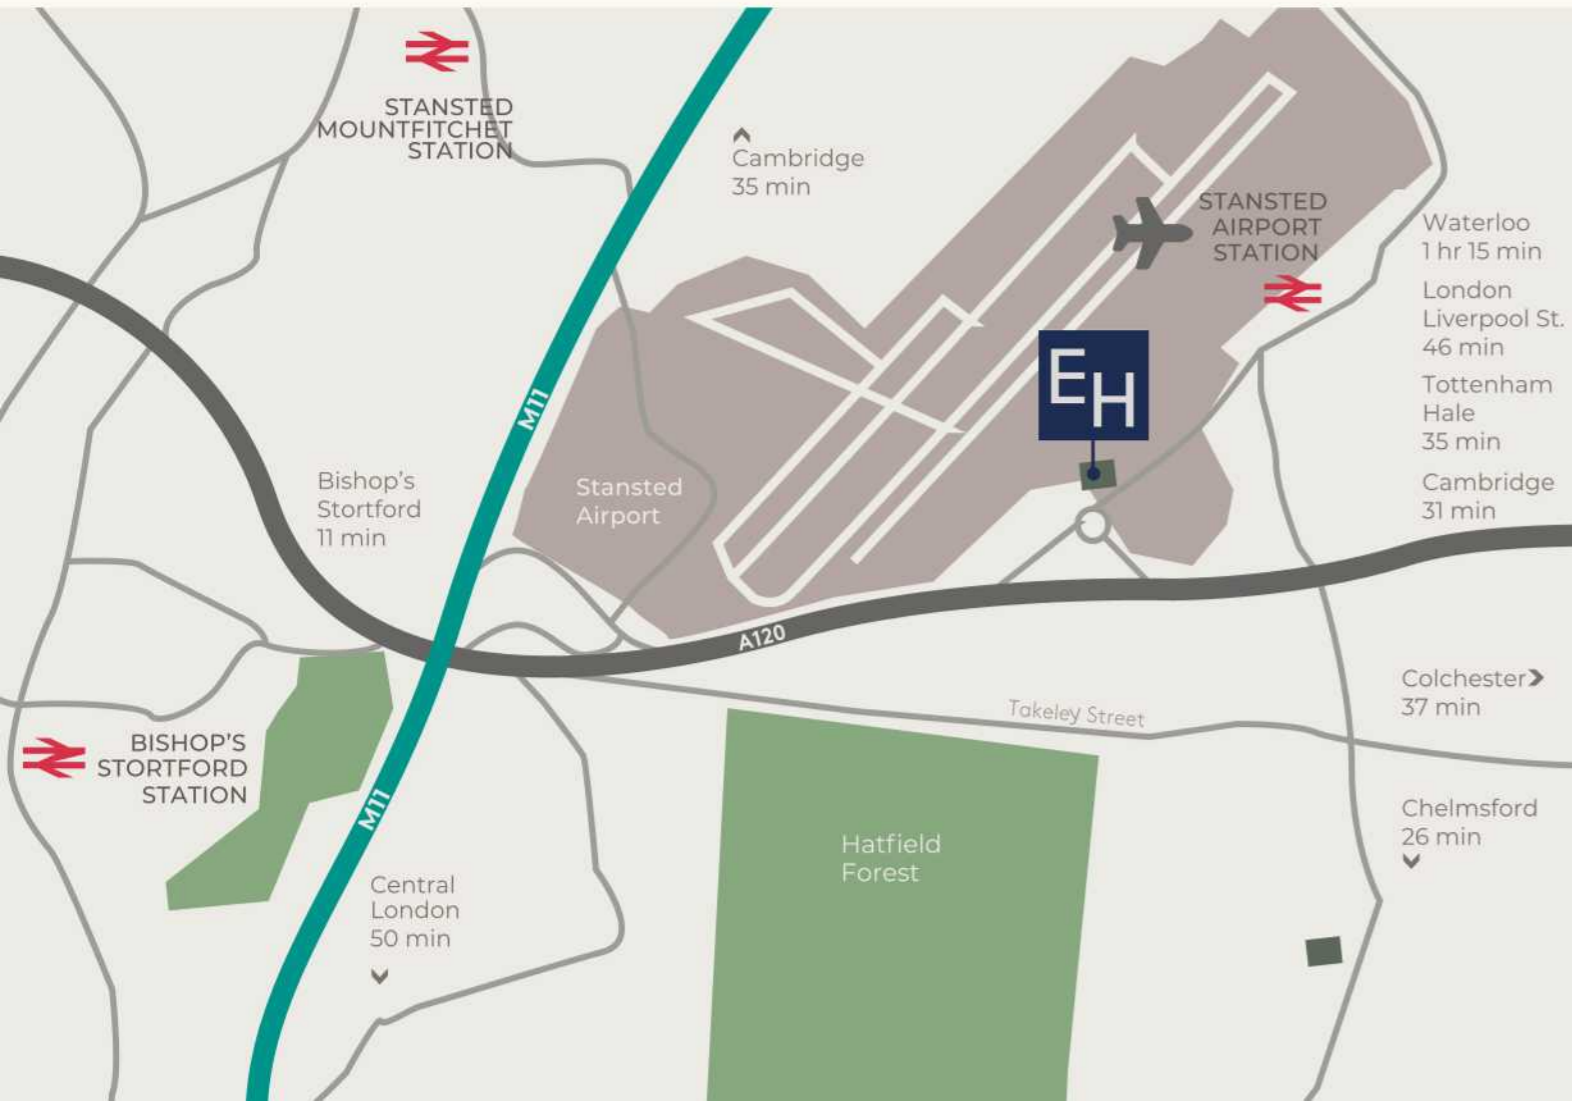

# 512 CAR SPACES

EH

immediate access,  
providing excellent  
connectivity to the  
rest of the UK

# M11 JUNCTION 8



# A120

Connects east to west

# M25

only 16 miles away



# THE NEXT STEP

Michael Storrs

01245 293228

07881 507780

mstorrs@savills.com



Louise Campbell MRICS

01279 758758

07837 362002

louise@cokegearing.co.uk



Floor plans are not to scale. For indicative purposes only.

Disclaimer: Coke Gearing Consulting for themselves and for the vendors or lessors of this property for whom they act, give notice that: 1) these particulars are a general outline only, for the guidance of prospective purchasers or tenants, and do not constitute the whole or any part of an offer or contract. 2) Coke Gearing Consulting cannot guarantee the accuracy of any description, dimensions, references to condition, necessary permissions for use and occupation and other details contained herein and prospective purchasers or tenants must not rely on them as statements of fact or representation and must satisfy themselves as to their accuracy. 3) Rents quoted in these particulars may be subject to VAT addition. 4) Coke Gearing Consulting will not be liable in negligence or otherwise for any loss arising from the use of these particulars and 5) the reference to any plant, machinery, equipment, services, fixtures or fittings at the property shall not constitute a representation (unless otherwise stated) as to its state or condition or that it is capable of fulfilling its intended function. Prospective purchasers/ tenants should satisfy themselves as to the fitness of such items for their requirements. 6) No employee of Coke Gearing Consulting has any authority to make or give any representation of warranty or enter into any contract whatever in relation to the property. November 2021.

Designed and produced by Graphicks | 020 3435 6952 | [www.graphicks.co.uk](http://www.graphicks.co.uk)