



Plot 1
Dove Lane
Eye
Suffolk

Guide Price £445,000





- Set in the well served historic town of Eye
- 3 generous size bedrooms
- Highly regarded local builder


This small development of 3 properties enjoys an enviable position in Eye being walking distance to the town centre. The town is steeped in history and provides an interesting range of local shops and a wide array of social and medical facilities. Hartismere High School offers secondary education to sixth form level and is highly regarded, achieving an 'Outstanding' Ofsted rating in November 2014. The town is also well located for access to the A140 just a mile or so away providing a direct route to Norwich and Ipswich, both around 25 miles distant. Just across the county border into Norfolk is the thriving market town of Diss providing local and national shopping, sporting and leisure facilities including an 18 hole golf course and driving range. There is a mainline rail station at Diss providing regular intercity services to Norwich (20 minutes), Ipswich (23 minutes) and London Liverpool Street (around 90 minutes). The renowned Suffolk Heritage Coast around Southwold is within 40 minutes or so by car.



Example from previous developments



Example from previous developments

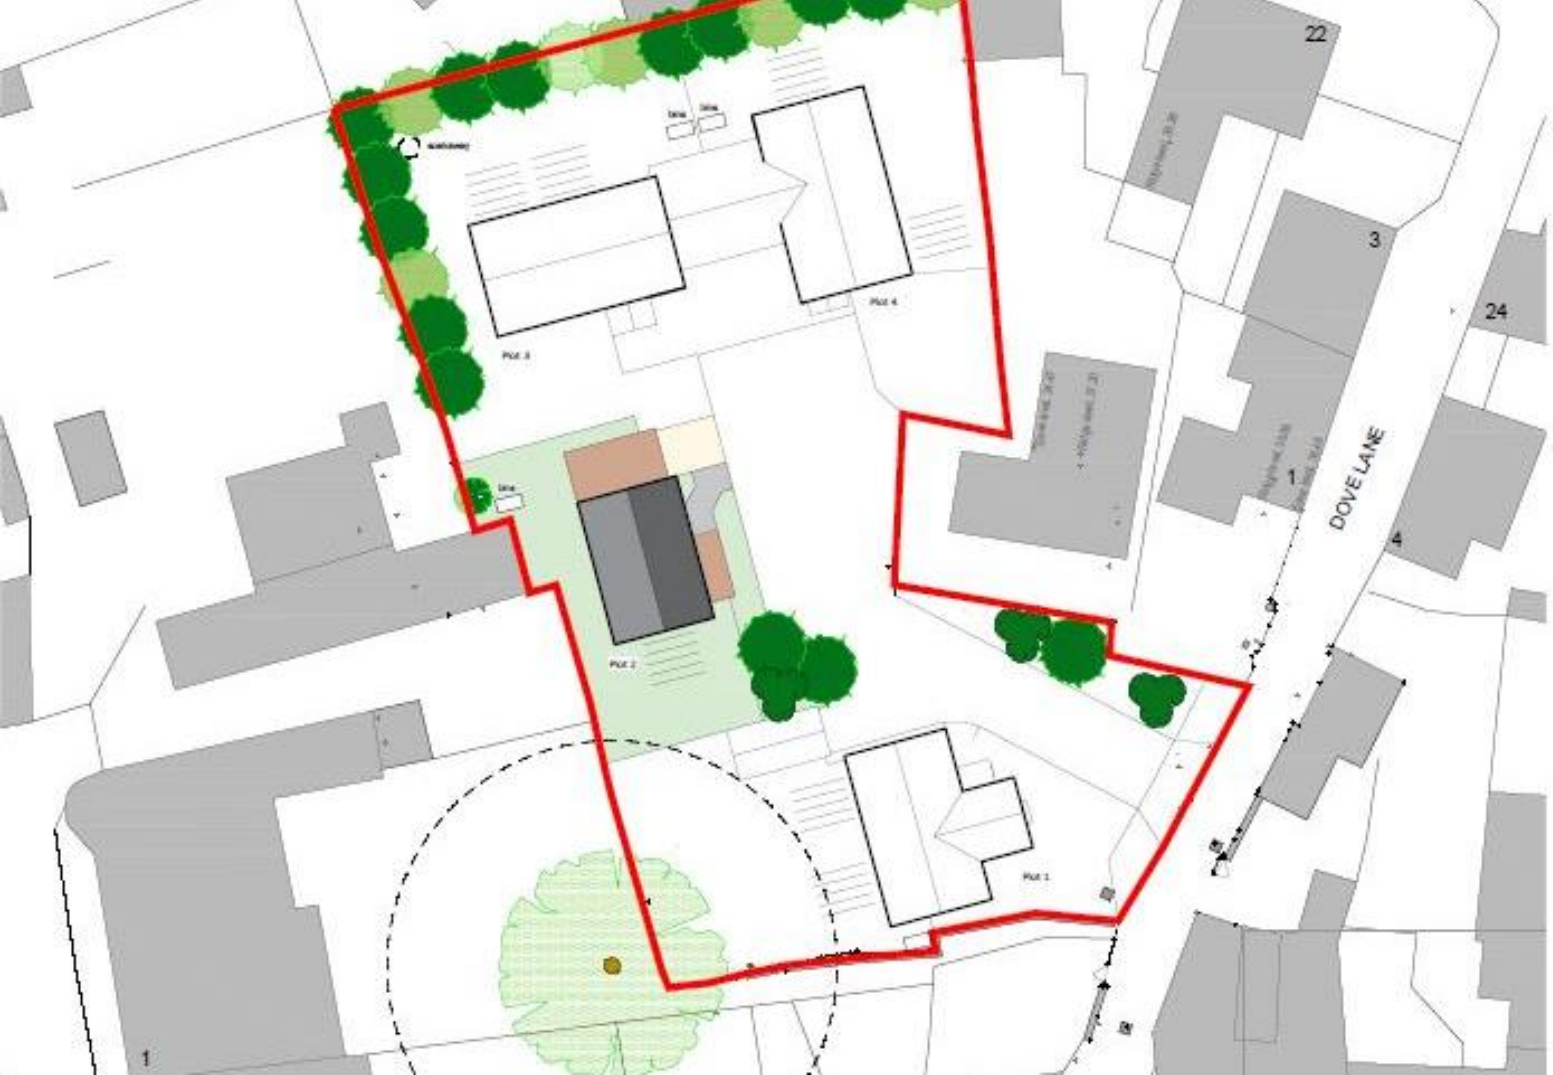

Property

Danny Danny Ward has been building houses in Norfolk and Suffolk for many years and has an excellent reputation for quality and after care. His style of house complements the traditional architecture of the region and they are designed with the family in mind. The quality of fittings is to a high standard with features such as the granite window sills and underfloor heating as well as the stylish kitchen and bathrooms which are a blend of traditional and modern. The internal layout has been designed to maximise the living space with a large lounge and separate dining room. Separate utility/ boot room is provided within the property with external door, an essential for modern day living. Plot 1 has a large master bedroom with an en-suite shower room and useful built in wardrobes. There are two further double bedrooms with fitted wardrobes and a family bathroom completes the accommodation on offer.

Outside

There is a generous garden laid to lawn with a large sandstone patio easily large enough for entertaining in the summer months and is accessed from multiple double doors. A side pedestrian gate leads out to a detached single garage.

Services

Mains water , drainage and electricity are connected to the property an eco friendly air source heat pump powers the underfloor heating and hot water.

Directions:

From Diss heading south on the A140 turn left at the Roy Humphrey roundabout signposted to Eye. Follow the road into Langton green and into the centre of Eye. Turn left into Church Street and left again into Dove Lane where the development is on the left clearly indicated by our for sale board.

Viewing

Strictly by appointment by TWGaze

Freehold.

Important Notice


TW Gaze for themselves and for their Client give notice that:-

1. The particulars have been prepared to give a fair description for the guidance of intending purchasers and do not constitute part of an offer or contract. Prospective purchasers and lessees ought to seek their own professional advice. 2. All descriptions, dimensions, areas, distances, reference to condition and necessary permissions for use and occupation and other details are given in good faith but should not be relied upon as statements or representations of fact. The text, photographs and plans are for guidance only and are not necessarily comprehensive. 3. No person in the employment of TW Gaze has any authority to make or give any representations or warranty whatever in relation to this property on behalf of TW Gaze, nor enter into any contract on behalf of the Vendor. 4. No responsibility can be accepted for any expenses incurred by intending purchasers in inspecting properties which have been sold, let or withdrawn. 5. It should not be assumed that the property has all necessary planning, building regulation or other consents. 6. TW Gaze have not tested any service, equipment or facilities.

While we endeavour to make our sales particulars accurate and reliable, if there is any point which is of particular importance to you, please contact this office and we will be pleased to check the information for you, particularly if contemplating travelling some distance to view the property.


Ground Floor

Approx. 61.7 sq. metres (664.6 sq. feet)

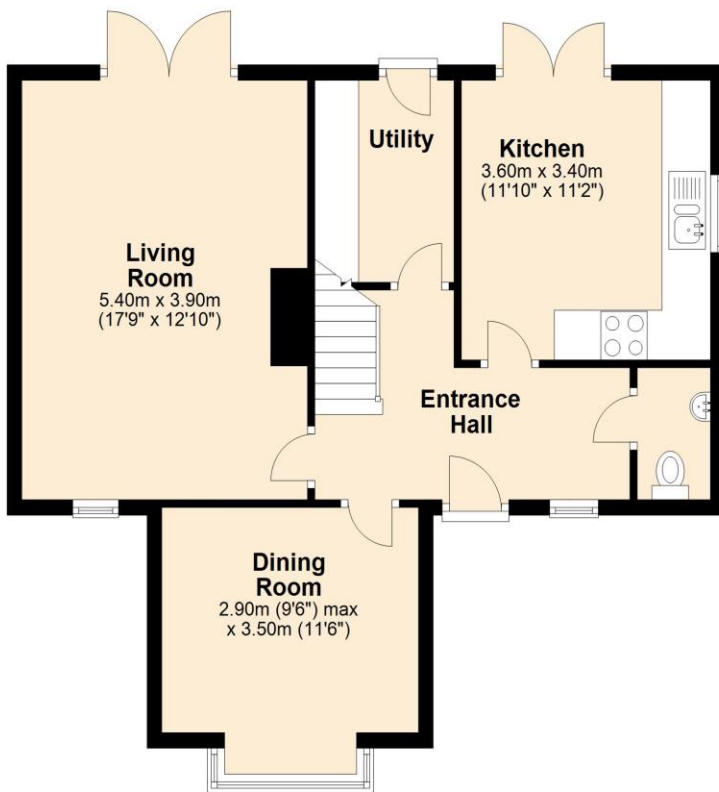

First Floor

Approx. 61.9 sq. metres (666.3 sq. feet)

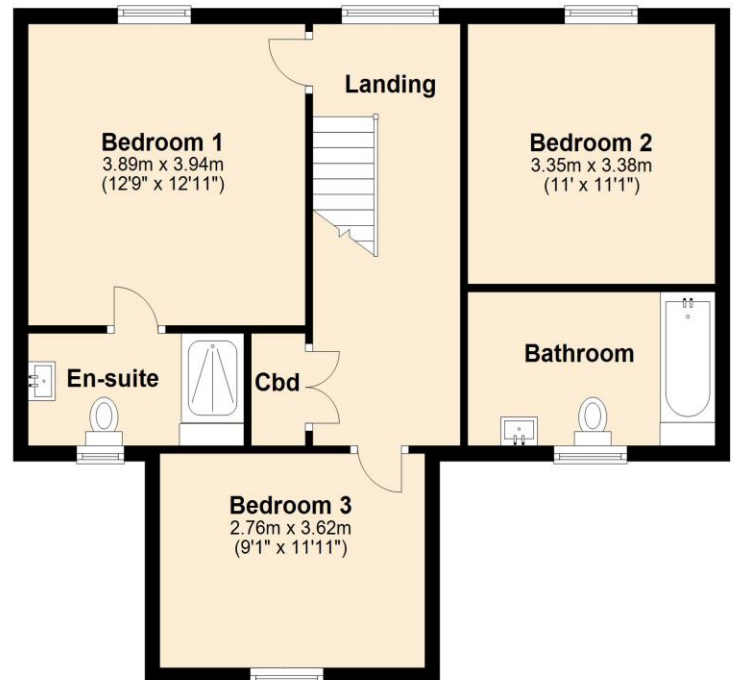

Total area: approx. 123.6 sq. metres (1330.8 sq. feet)

For illustrative purposes only. NOT TO SCALE.

This plan is the copyright of TW Gaze and may not be altered, photographed, copied or reproduced without written consent.