



EXTON HOUSE

UPPINGHAM PLACE, UPPINGHAM

JAMES
SELICKS



“... INDIVIDUALLY-DESIGNED, FIVE-BEDROOM HOME ...”

An individually-designed, five-bedroom home with a private driveway, double garage, and a south-facing garden within easy walking distance of Uppingham town centre.

Dining Kitchen • Living Room • Study • Utility Room, Downstairs Cloakroom • Four Double Bedrooms, One Single Bedroom • Family Bathroom, Three Ensuites • Private Driveway, Double Garage • South-Facing Garden • Walking Distance to Town Centre • Exclusive Development •

Accommodation

Enter the property into an entrance hall with access to the downstairs cloakroom and stairs rising to the first floor. To the left of the hallway is the living room with a lovely bay window to the front and to the right is a study. To the rear of the property is the spacious dining kitchen with bi-folding doors opening out to the patio and garden. The kitchen area itself has a comprehensive range of modern fitted units with a central island and breakfast bar. There are all integrated appliances with the addition of a Quooker tap and a wine fridge. The kitchen provides access into a utility room with space and plumbing for white goods and a door out to the side.

The bedroom and bathroom accommodation are arranged over two floors, the first floor comprising three double bedrooms and a single served by two shower ensuite and a family bathroom. The second floor in its entirety is a bedroom suite with built-in wardrobes and an ensuite shower room.

Outside

The property provides ample frontage with a large, planted border and off-road parking on a block-paved driveway that also gives access to the double garage with electric doors. There is pedestrian access to the left-hand side of the property leading to the rear garden. The south-facing rear garden is predominantly laid to lawn with planted borders, a patio sitting directly off the property and is fenced or walled on all sides.



Location

Uppingham is a thriving and highly attractive market town with an eclectic mix of boutique shops and restaurants centred around the Market Square and adjoining High Street. There are several excellent primary and secondary schools in the area. Situated close to the A47, Uppingham is well located for Leicester, Peterborough, Corby, and Kettering. These 4 centres all have main line train services and the ability of reaching London within the hour.

Services & Council Tax

The property is offered to the market with all mains services and an air source heat pump. There is underfloor heating throughout the ground floor.

Tenure


Freehold



Plot 7 - Exton House, Uppingham Place, Uppingham, Oakham, Rutland LE15 9SD

House Total Approx. Gross Internal Floor Area incl. Garage = 2971 ft² / 276 m²

Measurements are approximate, not to scale, illustrative purposes only.

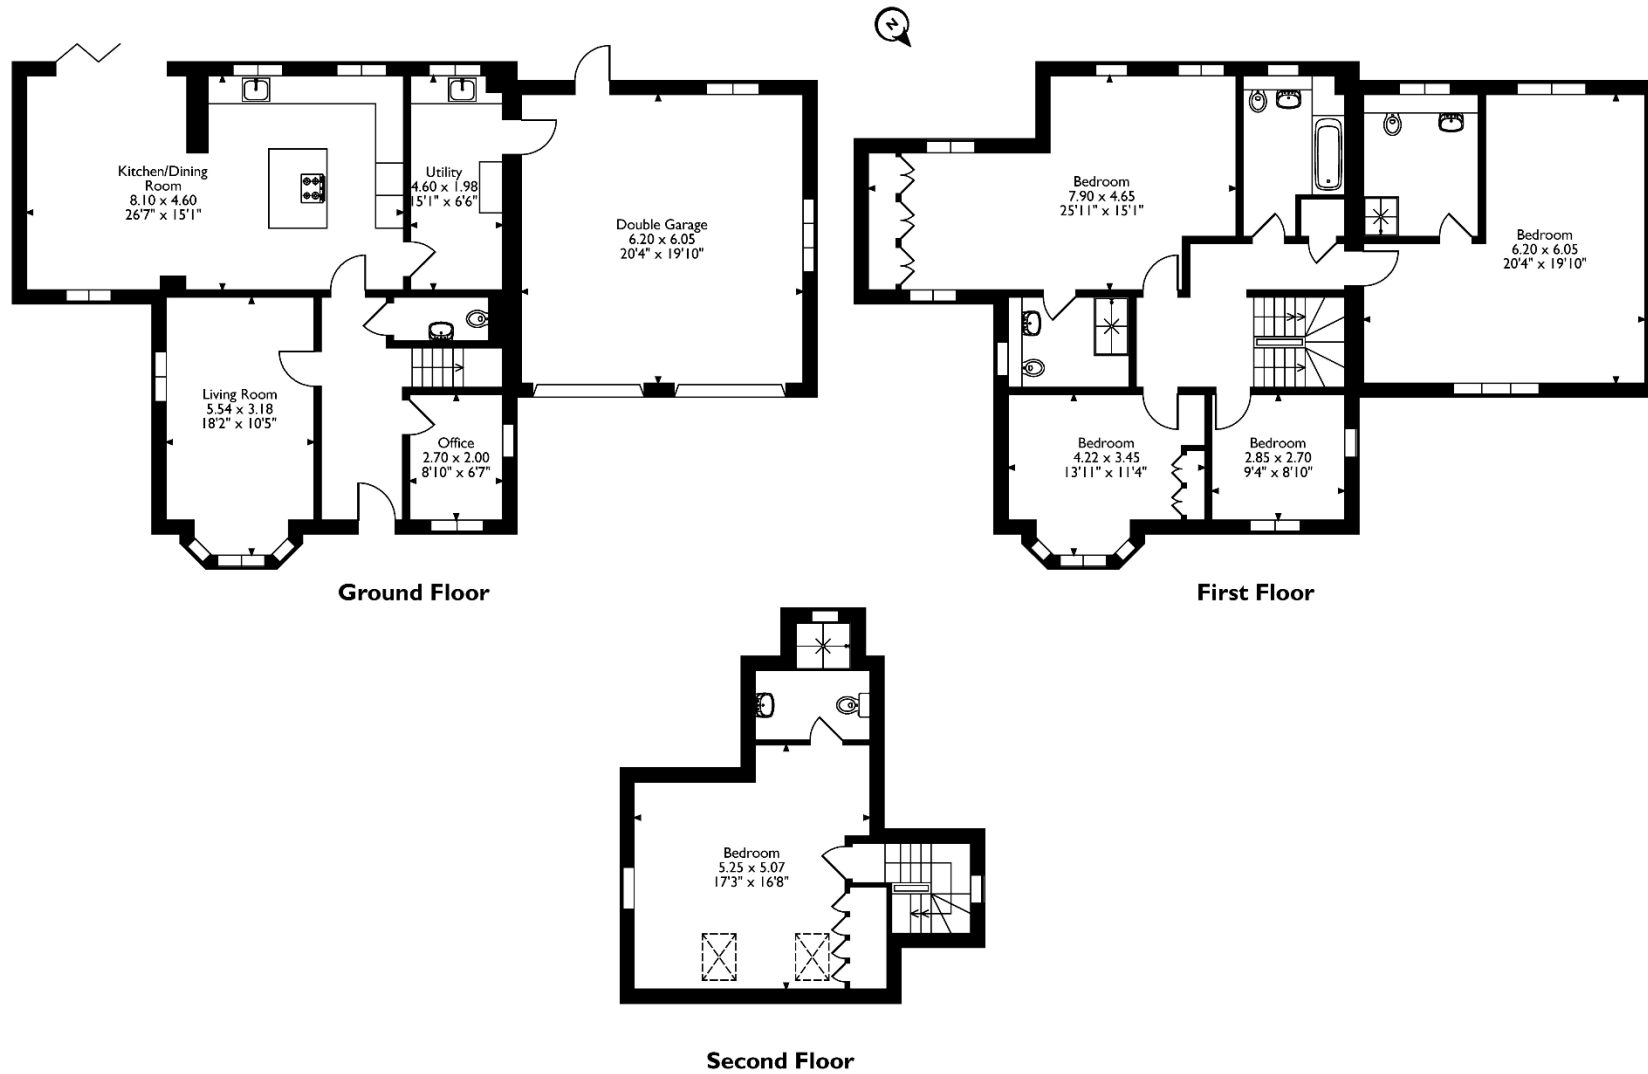

Please note that the location of doors, windows and other items are approximate and this floorplan is to be used for illustrative purposes only. Unauthorized reproduction is prohibited.



JAMES SELICKS

Oakham Office
 6-8 Market Place
 Oakham
 Rutland
 LE15 6DT
 01572 724 437
 oakham@jamesselicks.com

Market Harborough Office
 01858 410 008
Leicester Office
 0116 285 4554



www.jamesselicks.com

Important Notice

James Sellicks for themselves and for the Vendors whose agent they are, give notice that:

- 1) The particulars are intended to give a fair and substantially correct overall description for the guidance of intending purchasers and do not constitute part of an offer or contract. Prospective purchaser(s) and lessees ought to seek their own professional advice.
- 2) All descriptions, dimensions, areas, reference to condition and if necessary, permissions for use and occupation and their details are given in good faith and believed to be correct. Any intending purchaser(s) should not rely on them as statements or representations of fact but must satisfy themselves by inspection or otherwise as to the correctness of each of them.
- 3) No person in the employment of James Sellicks has any authority to make or give any representation or warranty, whether in relation to this property or these particulars, nor to enter any contract relating to the property on behalf of the Vendors.
- 4) No responsibility can be accepted for any expenses incurred by any intending purchaser(s) in inspecting properties that have been sold, let, or withdrawn.

Measurements and Other Information

All measurements are approximate. Whilst we endeavour to make our sales particulars accurate and reliable, if there is any point which is of particular importance to you, please contact this office and we will be pleased to check the information for you, particularly if contemplating travelling some distance to view the property.