



ATHELSTAN HOUSE
SAXONS LEA, PICKWELL

JAMES
SELICKS



“... SPACIOUS AND FLEXIBLE ACCOMMODATION ...”

Athelstan House, originally built in 1996 is a five-bedroom, detached family home offering spacious and flexible accommodation whilst sitting on a substantial and mature corner plot in this popular Leicestershire village.

Open Plan Living Kitchen • Two Reception Rooms, Study • Ground Floor
Ensuite Bedroom/Reception Room • Utility Room, Downstairs Cloakroom •
Five Double Bedrooms • Family Bathroom, Two Ensuites • Front & Rear
Gardens • Private Driveway • Substantial Plot • EER - E

Ground Floor

A spacious entrance hall gives way to the ground floor that in brief comprises an open plan living kitchen, two reception rooms, a study, a ground floor ensuite bedroom, utility room and downstairs cloakroom. The centrepiece of the property is the incredible 34 ft. open plan living kitchen with bi-folding doors to two elevations creating a wonderful flow from in to out. The kitchen area itself has a comprehensive range of shaker style fitted units with a variety of integrated appliances and a large central island with breakfast bar. The utility room is accessed from the kitchen providing further storage, space for white goods and a door out to the side of the property.

The main living room spans the depth of the property from front to rear with a French door opening out to the garden and a beautiful, stone and brick fireplace featuring an exposed oak beam. The snug sits adjacent, also with a French door opening out to the patio and garden.

The ground floor is completed by a useful study, accessed from the kitchen that flows through to the converted garage that is currently used as a ground floor ensuite bedroom/reception room.



First Floor

To the first floor the light and airy landing gives way to five double bedrooms, a family bathroom and two ensuites. The generously sized principal bedroom sits above the garage and is complemented by an ensuite shower room with a Velux window. A second generously sized double bedroom sits to the other end of the property with a dual aspect, built-in wardrobes and a well-appointed ensuite shower room. There are three further double bedrooms all served by the large family bathroom with a bath, corner shower, wash hand basin, low flush lavatory and heated towel rail.

Outside

To the front of the property there is ample off-road parking on the private gravelled driveway and a large front garden that's mainly laid to lawn with mature planting and specimen trees. There is a set of timber double gates to the left-hand side of the property providing further secure parking on a gravelled driveway and side access to the rear garden.

The rear garden is predominantly laid to lawn with large patio sitting directly off the rear of the property and separate terraced area providing ideal spaces for outdoor entertaining. The garden is a wonderful size and due to its orientation enjoys the sun for the majority of the day and a beautiful view of the village church.

This superb village home provides ample and flexible living accommodation whilst sitting in its own generous grounds of approximately 0.3 acres and is a property that must be viewed to be appreciated.

“... 34 FT. OPEN PLAN LIVING
KITCHEN ...”



Location

Pickwell is a tranquil village on the Leicestershire/Rutland borders. The village is located between the well-serviced market towns of Oakham and Melton Mowbray. The larger neighbouring village of Somerby offers a variety of services, including a village shop and post office, primary school, doctor's surgery and public house.

Services & Council Tax

The property is offered to the market with all mains services and gas-fired central heating. Council Tax Band G – Melton Borough Council


Tenure

Freehold





Athelstan House, 1 Saxons Lea, Pickwell, Leicestershire LE14 2PL
House Total Approx. Gross Internal Floor Area = 2950 ft² / 274 m²
Measurements are approximate, not to scale, for illustrative purposes only.

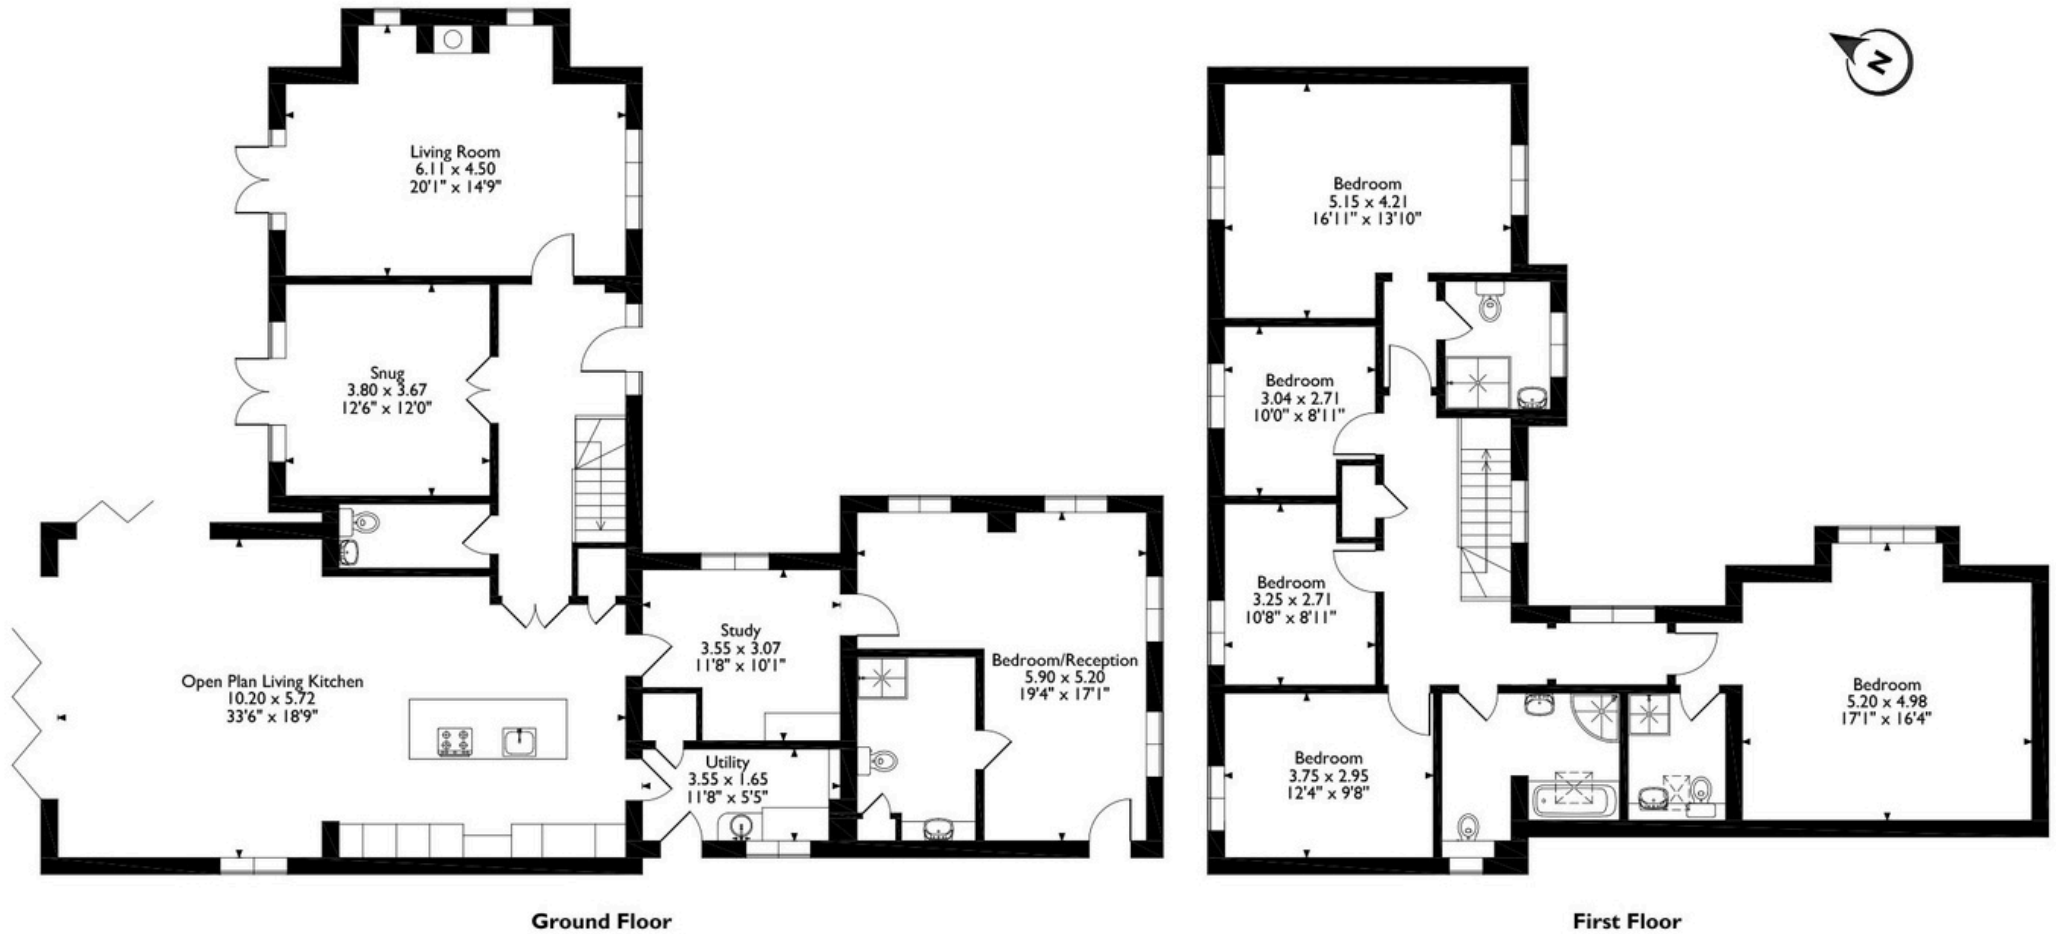

Please note that the location of doors, windows and other items are approximate and this floorplan is to be used for illustrative purposes only. Unauthorized reproduction is prohibited.



JAMES SELICKS

Oakham Office

6-8 Market Place, Oakham
Rutland LE15 6DT
01572 724 437

oakham@jamesselicks.com

Market Harborough Office

01858 410 008

Leicester Office

0116 285 4554

www.jamesselicks.com



Score	Energy rating	Current	Potential
92+	A		
81-91	B		
69-80	C		
55-68	D		61 D
39-54	E	50 E	
21-38	F		
1-20	G		

Important Notice

- James Sellicks for themselves and for the Vendors whose agent they are, give notice that:
- 1) The particulars are intended to give a fair and substantially correct overall description for the guidance of intending purchasers and do not constitute part of an offer or contract. Prospective purchaser(s) and lessees ought to seek their own professional advice.
 - 2) All descriptions, dimensions, areas, reference to condition and if necessary, permissions for use and occupation and their details are given in good faith and believed to be correct. Any intending purchaser(s) should not rely on them as statements or representations of fact but must satisfy themselves by inspection or otherwise as to the correctness of each of them.
 - 3) No person in the employment of James Sellicks has any authority to make or give any representation or warranty, whether in relation to this property or these particulars, nor to enter any contract relating to the property on behalf of the Vendors.
 - 4) No responsibility can be accepted for any expenses incurred by any intending purchaser(s) in inspecting properties that have been sold, let, or withdrawn.

Measurements and Other Information

All measurements are approximate. Whilst we endeavour to make our sales particulars accurate and reliable, if there is any point which is of particular importance to you, please contact this office and we will be pleased to check the information for you, particularly if contemplating travelling some distance to view the property.