



HILL TOP FARM
TWYFORD ROAD, MAREFIELD

JAMES
SELICKS



“... THREE-BEDROOM BUNGALOW ...”

Hill Top Farm is a three-bedroom bungalow, perfectly situated down a quiet lane on a generous plot offering panoramic views of the beautiful Leicestershire countryside.

Dining Kitchen • Two Reception Rooms • Three Bedrooms • Two Bath/Shower Rooms • Well-Established Rear Garden • Approx. 1 Acre Plot, Two Paddocks • Panoramic Views • Off-Road Parking • Peaceful Location • EER - TBC

Accommodation

A spacious entrance hall gives way to the property's accommodation with the bedroom and bathroom accommodation to the left and the living accommodation to the right. The living accommodation includes a dual-aspect dining kitchen and two reception rooms. The kitchen itself has a good range of fitted units with a variety of integrated, space for further free-standing appliances and sliding doors opening out to the rear patio and garden beyond. Glazed double doors opening from the kitchen into the living room, a generously-proportioned room with two bay windows to the front, a brick and timber fireplace with log burner inset and sliding doors opening into the garden room. The garden room is glazed on all sides allowing plenty of natural light and offering a wonderful spot to enjoy the countryside views throughout all the seasons.

The bedroom accommodation is complete with two double bedrooms and a single bedroom. The principal bedroom is a light and airy room with windows to two elevations and ample built-in storage. The second bedroom also benefits from built-in wardrobes and all three are served by two bath/shower rooms.

Outside

Hill Top Farm is set in a generous plot of approximately an acre with a formal garden overlooking the wonderful countryside views and two paddocks. To the front of the property there is a large driveway with two gated access points providing ample off-road parking. From the driveway there are gates to the left leading to the paddocks and a five-bar timber gate to the right leading to the rear garden.

The large rear garden is predominantly laid to lawn with a large patio sitting adjacent to the property and mature shrubs and specimen trees creating a wonderful degree of privacy.



Location

Located in some of the most beautiful rolling Leicestershire countryside, Marefield is a small, but well positioned, hamlet. All of the local market towns are within a short drive, as well as Leicester city centre. Just one mile to the south, Tilton on the Hill has a pub, village shop, post office and garage. There are primary schools in the nearby villages of Billesdon and Tugby. Public schools are at Oakham, Uppingham, Oundle, Stamford and Leicester. The A47 lies 3 miles south of the property, offering good east-west access to both the M1 and the A1, whilst Rutland Water, just 9 miles distant, offers a wide array of recreational pursuits.

Services & Council Tax

The property is offered to the market with all mains services and oil-fired central heating. Harborough District Council – Tax Band E

Tenure


Freehold



Hill Top Farm, Twyford Road, Marefield, Leicester LE7 9LQ

House Total Approx. Gross Internal Floor Area = 1744 ft² / 162 m²

Measurements are approximate, not to scale, for illustrative purposes only.

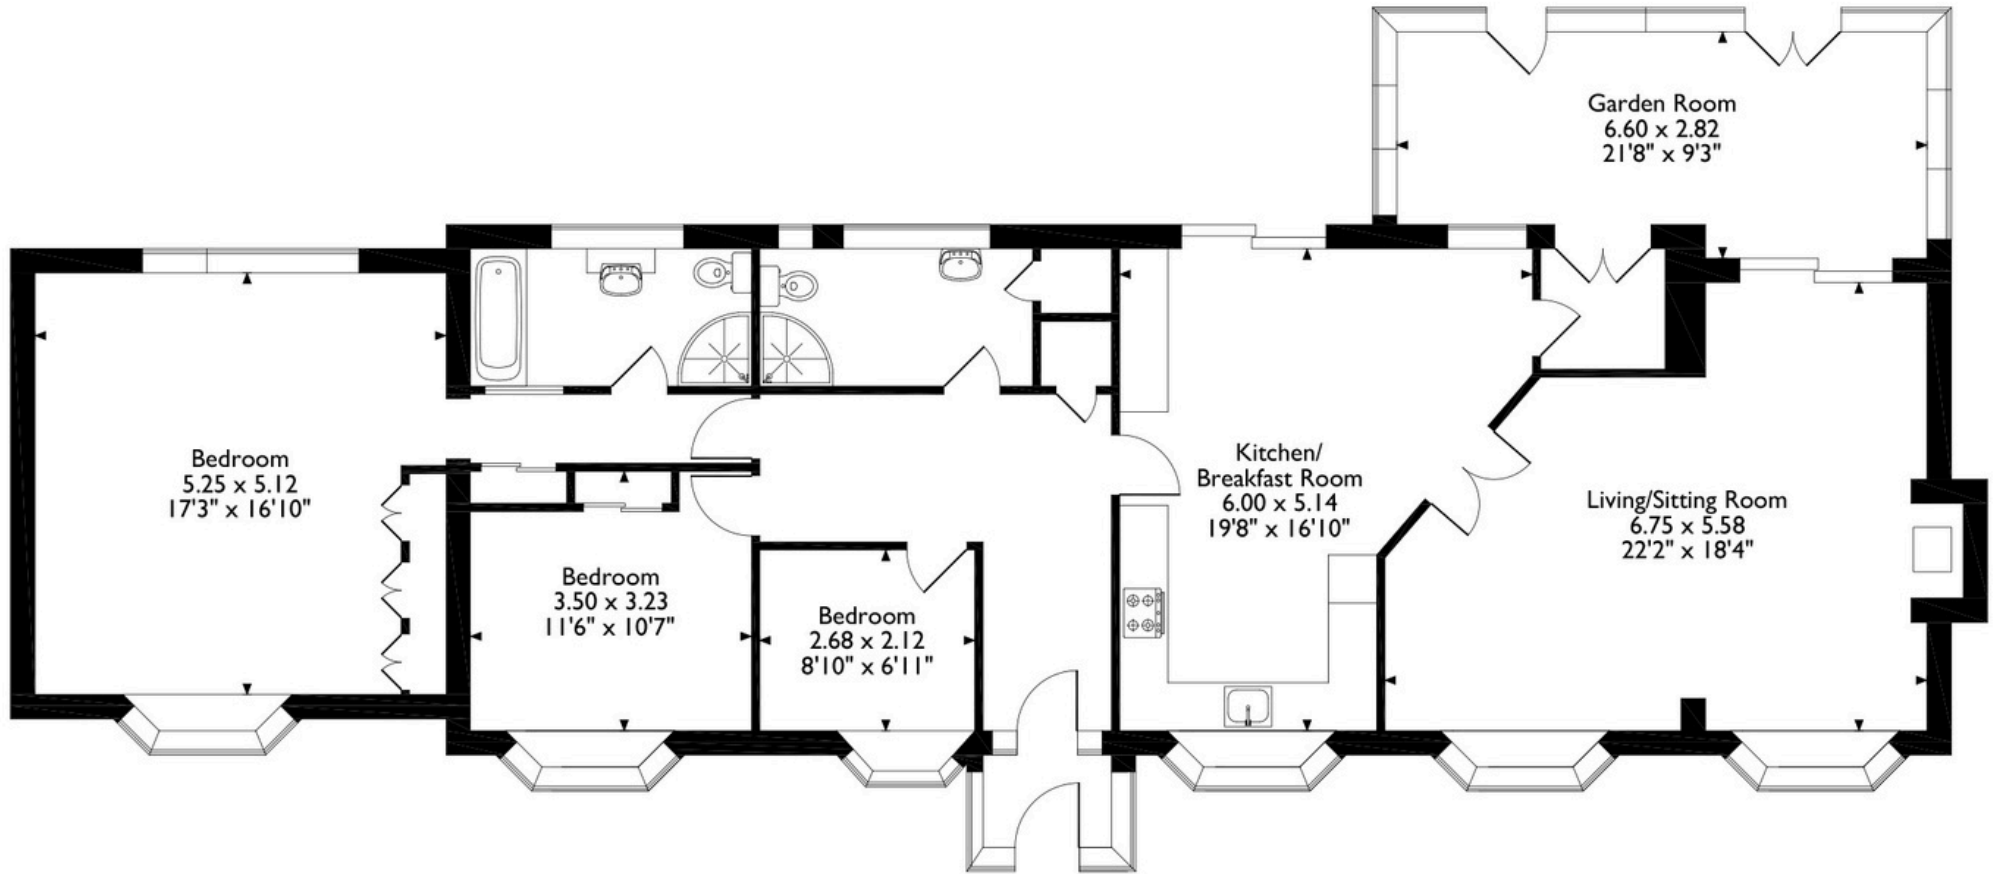

Please note that the location of doors, windows and other items are approximate and this floorplan is to be used for illustrative purposes only. Unauthorized reproduction is prohibited.



**JAMES
SELLICKS**

Oakham Office

6-8 Market Place, Oakham
Rutland LE15 6DT
01572 724 437

oakham@jamesellicks.com

Market Harborough Office

01858 410 008

Leicester Office

0116 285 4554

www.jamesellicks.com



Important Notice

James Sellicks for themselves and for the Vendors whose agent they are, give notice that:

- 1) The particulars are intended to give a fair and substantially correct overall description for the guidance of intending purchasers and do not constitute part of an offer or contract. Prospective purchaser(s) and lessees ought to seek their own professional advice.
- 2) All descriptions, dimensions, areas, reference to condition and if necessary, permissions for use and occupation and their details are given in good faith and believed to be correct. Any intending purchaser(s) should not rely on them as statements or representations of fact but must satisfy themselves by inspection or otherwise as to the correctness of each of them.
- 3) No person in the employment of James Sellicks has any authority to make or give any representation or warranty, whether in relation to this property or these particulars, nor to enter any contract relating to the property on behalf of the Vendors.
- 4) No responsibility can be accepted for any expenses incurred by any intending purchaser(s) in inspecting properties that have been sold, let, or withdrawn.

Measurements and Other Information

All measurements are approximate. Whilst we endeavour to make our sales particulars accurate and reliable, if there is any point which is of particular importance to you, please contact this office and we will be pleased to check the information for you, particularly if contemplating travelling some distance to view the property.