


George and Co.
 92 Shirley Drive
 Heolgerrig
 Merthyr Tydfil
 CF48 1SF

903.01		ELEVATIONS	
planning	1:100@A3	NOV 22	CG
1st Floor Woodfired Studios 62 High St Merthyr Tydfil CF37 8DE 07830328652 hello@georgeandco.studio www.georgeandco.studio			
DO NOT SCALE THIS DRAWING		@George and Co.	

C. added ecology notes/boxes - 25.07.2023

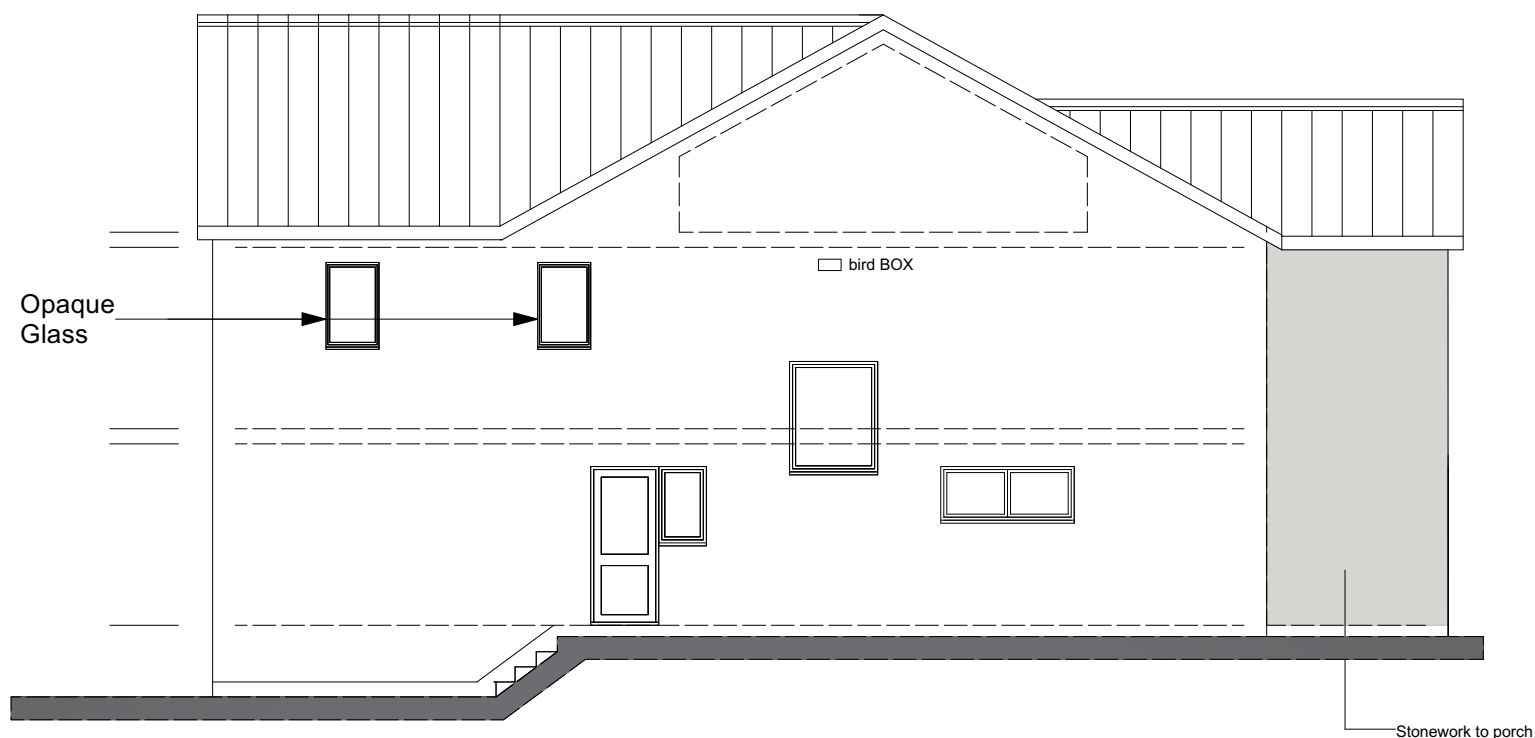

Section

Vivara Pro WoodStone House Sparrow Nest Box

- Manufacturer: Vivara Pro
- ✓ One or two breeding chambers
 - ✓ Durable and thermally stable
 - ✓ Guaranteed for 10 years




Select product

- Single Chamber
 In stock
 £20.99
 #238831
- Double Chamber
 Out of stock with supplier: order now to get this when available
 £37.99
 #210670

Selected product: £20.99 **ADD TO BASKET**

Vivara Pro WoodStone House Sparrow Nest Box

<https://www.nhbs.com/vivara-pro-woodstone-house-sparrow-nest-box>

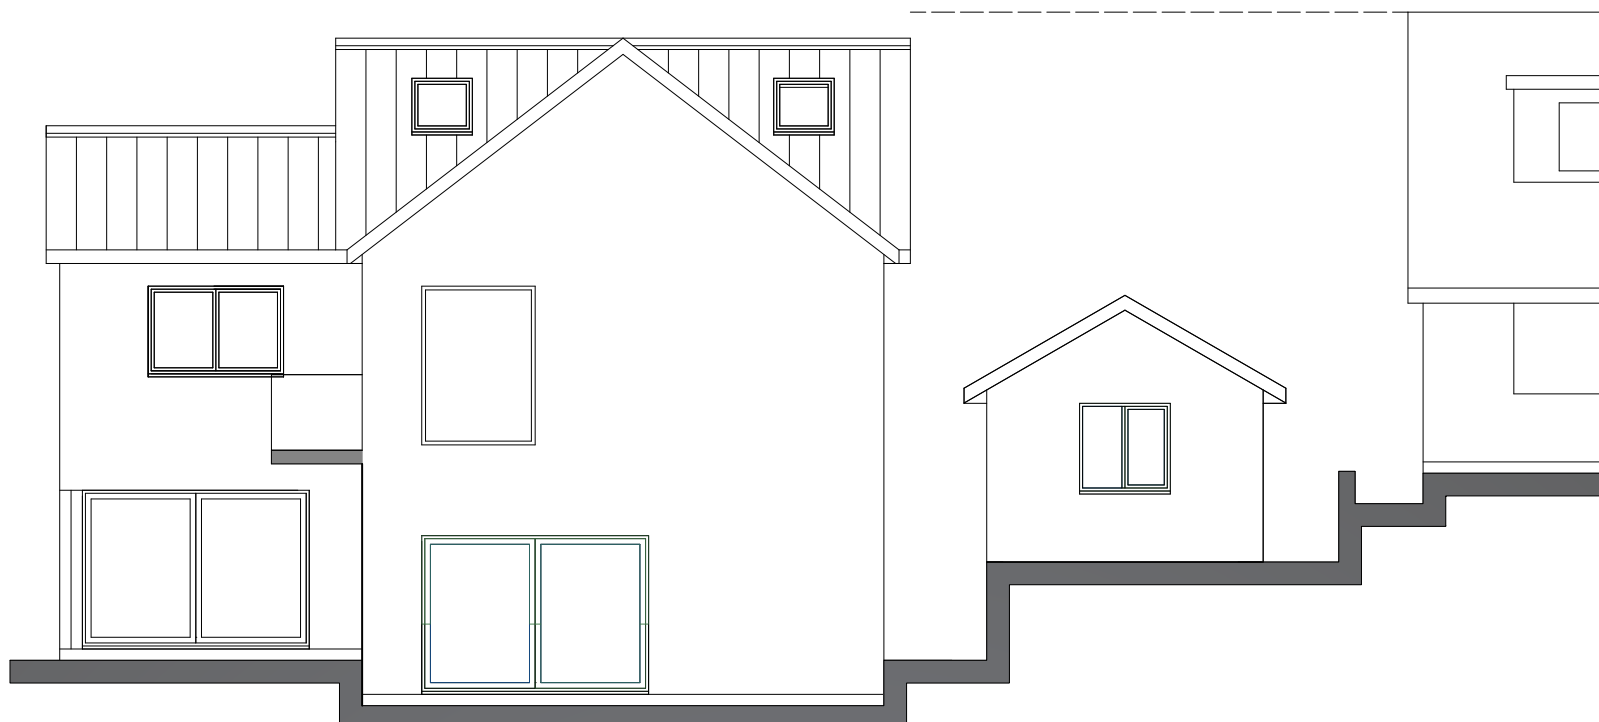

George and Co.
 92 Shirley Drive
 Heolgerrig
 Merthyr Tydfil
 CF48 1SF

903.02		ELEVATIONS	
planning	1:100@A3	NOV 22	CG
1st Floor Woodfired Studios 62 High St Merthyr Tydfil CF37 8DE 07830328652 hello@georgeandco.studio www.georgeandco.studio			
DO NOT SCALE THIS DRAWING		©George and Co.	

C. added ecology notes/boxes - 25.07.2023



Vivara Pro Build-in Woodstone Bat Tube

- Manufacturer: Vivara Pro
- ✓ Discreet entrance hole
 - ✓ Designed to fit in wall cavities
 - ✓ Large internal cavity
 - ✓ Fully FSC Certified



Out of stock with supplier: order now to get this when available
 £39.95
 #252213

Price: £39.95 **ADD TO BASKET**

[About this product](#) | [Specification](#) | [Customer reviews](#) | [Related products](#) | [Recommended products](#)

Vivara Pro Build-in Woodstone Bat Tube



https://www.nhbs.com/ib-vl-05-vivara-pro-build-in-woodstone-batbox?bkfno=252213&ca_id=1495&adlocale=uk&gclid=CjwKCAjwkeqkBhAnEiwA5U-uM5kVSnEnyXhmzq1DXFxakqyodByxWPXNPPHPqI-KD0ITzQvZC6RfvBoC9kAQAvD_BwE



903.03	PLANS		
planning	1:100@A3	NOV 22	CG
1st Floor Woodfired Studios 62 High St Merthyr Tydfil CF37 8DE 07830328652 hello@georgeandco.studio www.georgeandco.studio			
DO NOT SCALE THIS DRAWING			@George and Co.




C. added ecology notes/boxes - 25.07.2023

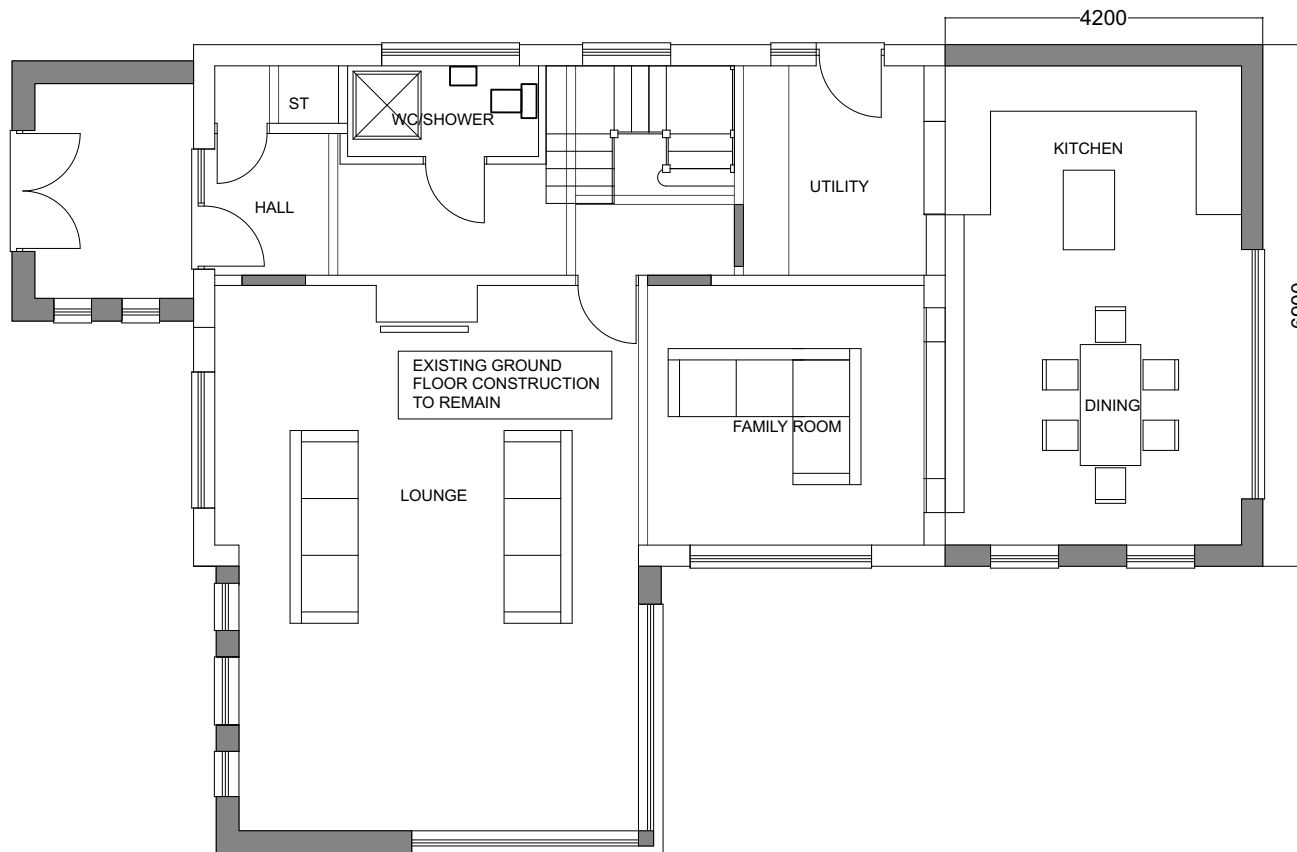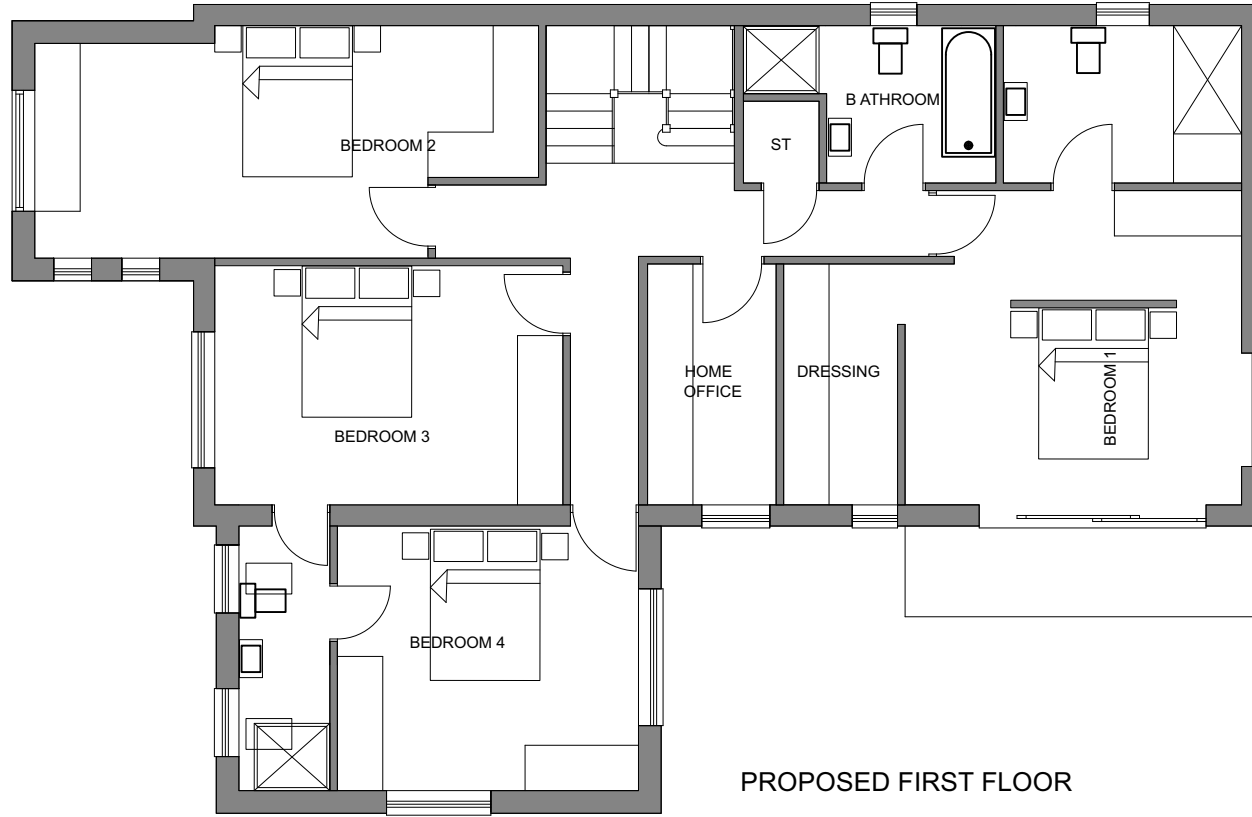

PROPOSED GROUND FLOOR

903.04	PLANS		
planning	1:100@A3	NOV 22	CG
1st Floor Woodfired Studios 62 High St Merthyr Tydfil CF37 8DE 07830328652 hello@georgeandco.studio www.georgeandco.studio			
DO NOT SCALE THIS DRAWING		©George and Co.	

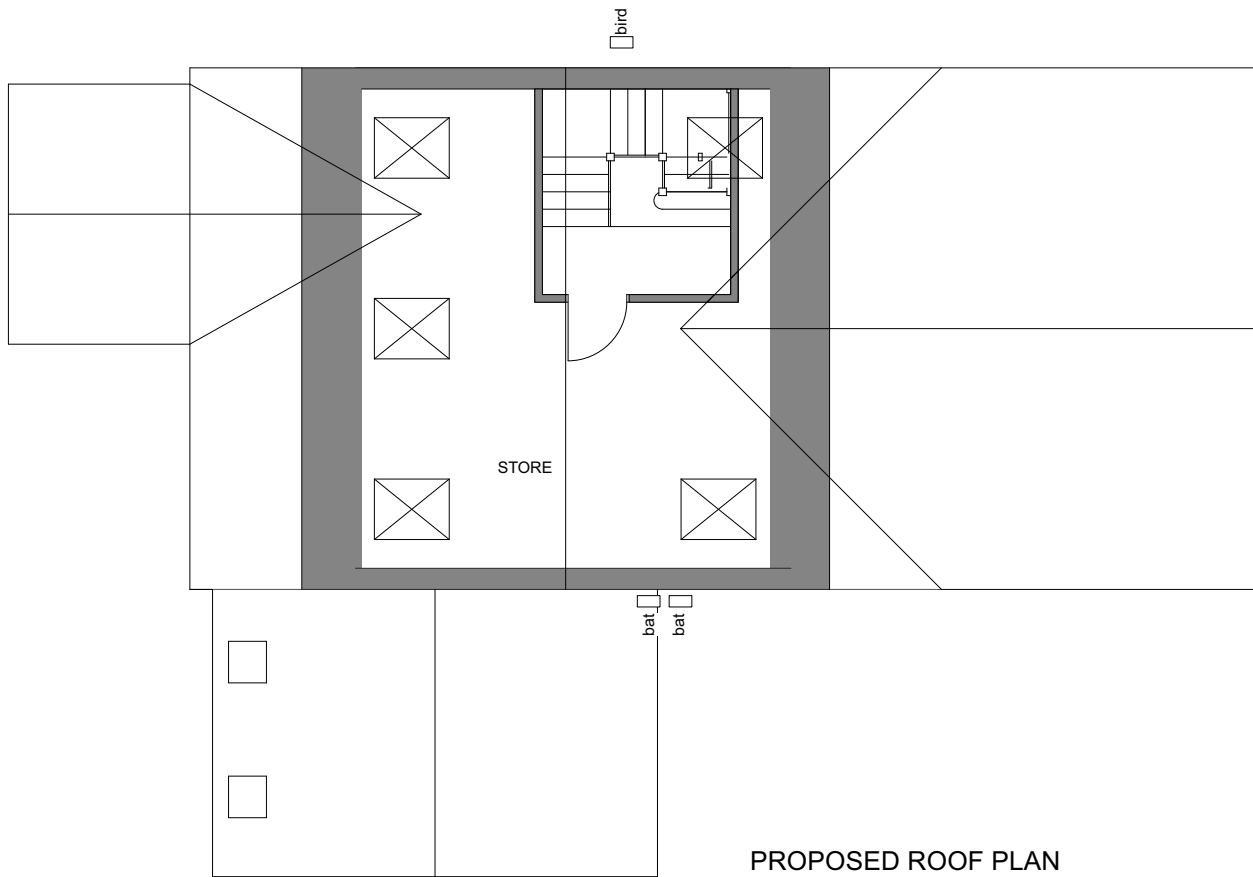


PROPOSED ROOF PLAN

 George and Co.


92 Shirley Drive
Heolgerring
Merthyr Tydfil
CF48 1SF

903.05	SECTION		
planning	1:100@A3	NOV 22	CG
1st Floor Woodfired Studios 62 High St Merthyr Tydfil CF37 8DE 07830328652 hello@georgeandco.studio www.georgeandco.studio			
DO NOT SCALE THIS DRAWING		©George and Co.	

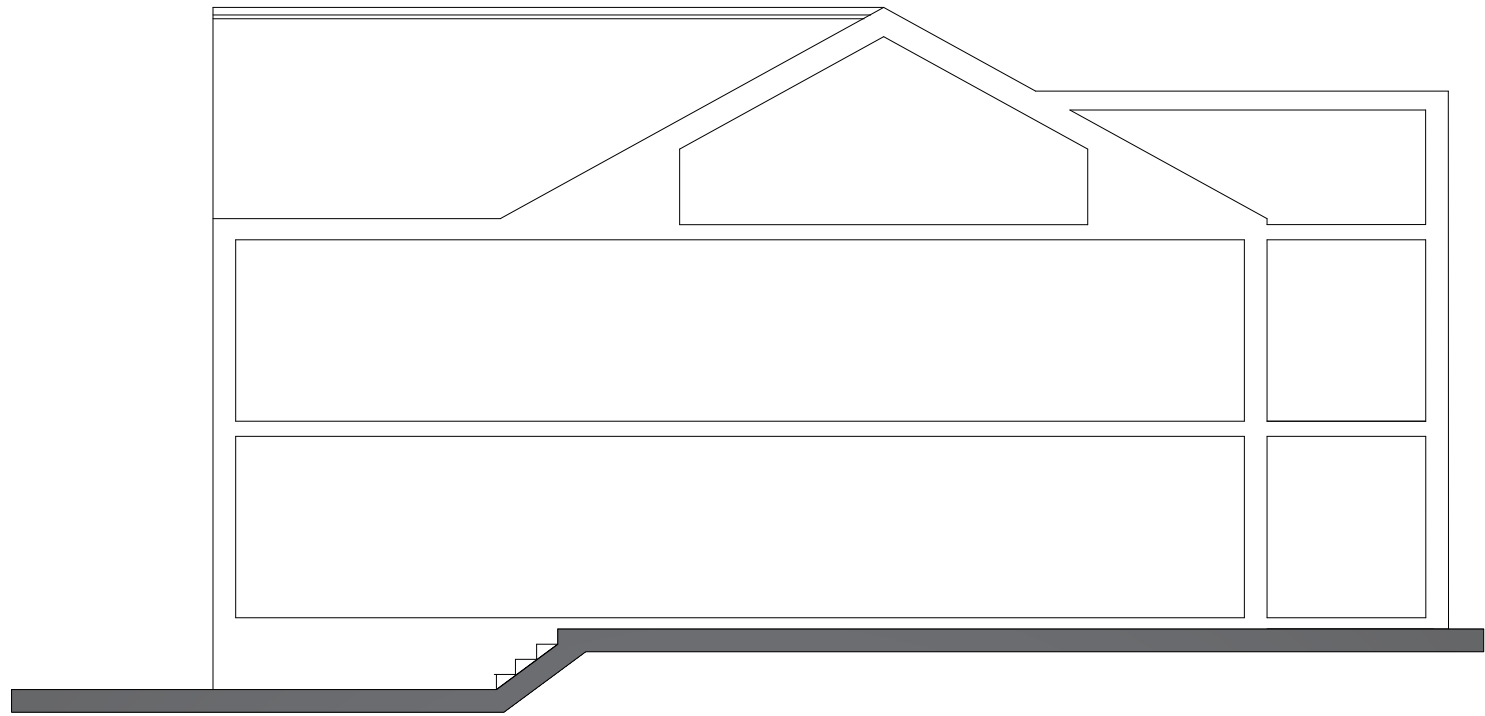

Section

903.06	BLOCK		
planning	1:100@A3	NOV 22	CG
1st Floor Woodfired Studios 62 High St Merthyr Tydfil CF37 8DE 07830328652 hello@georgeandco.studio www.georgeandco.studio			
DO NOT SCALE THIS DRAWING		©George and Co.	

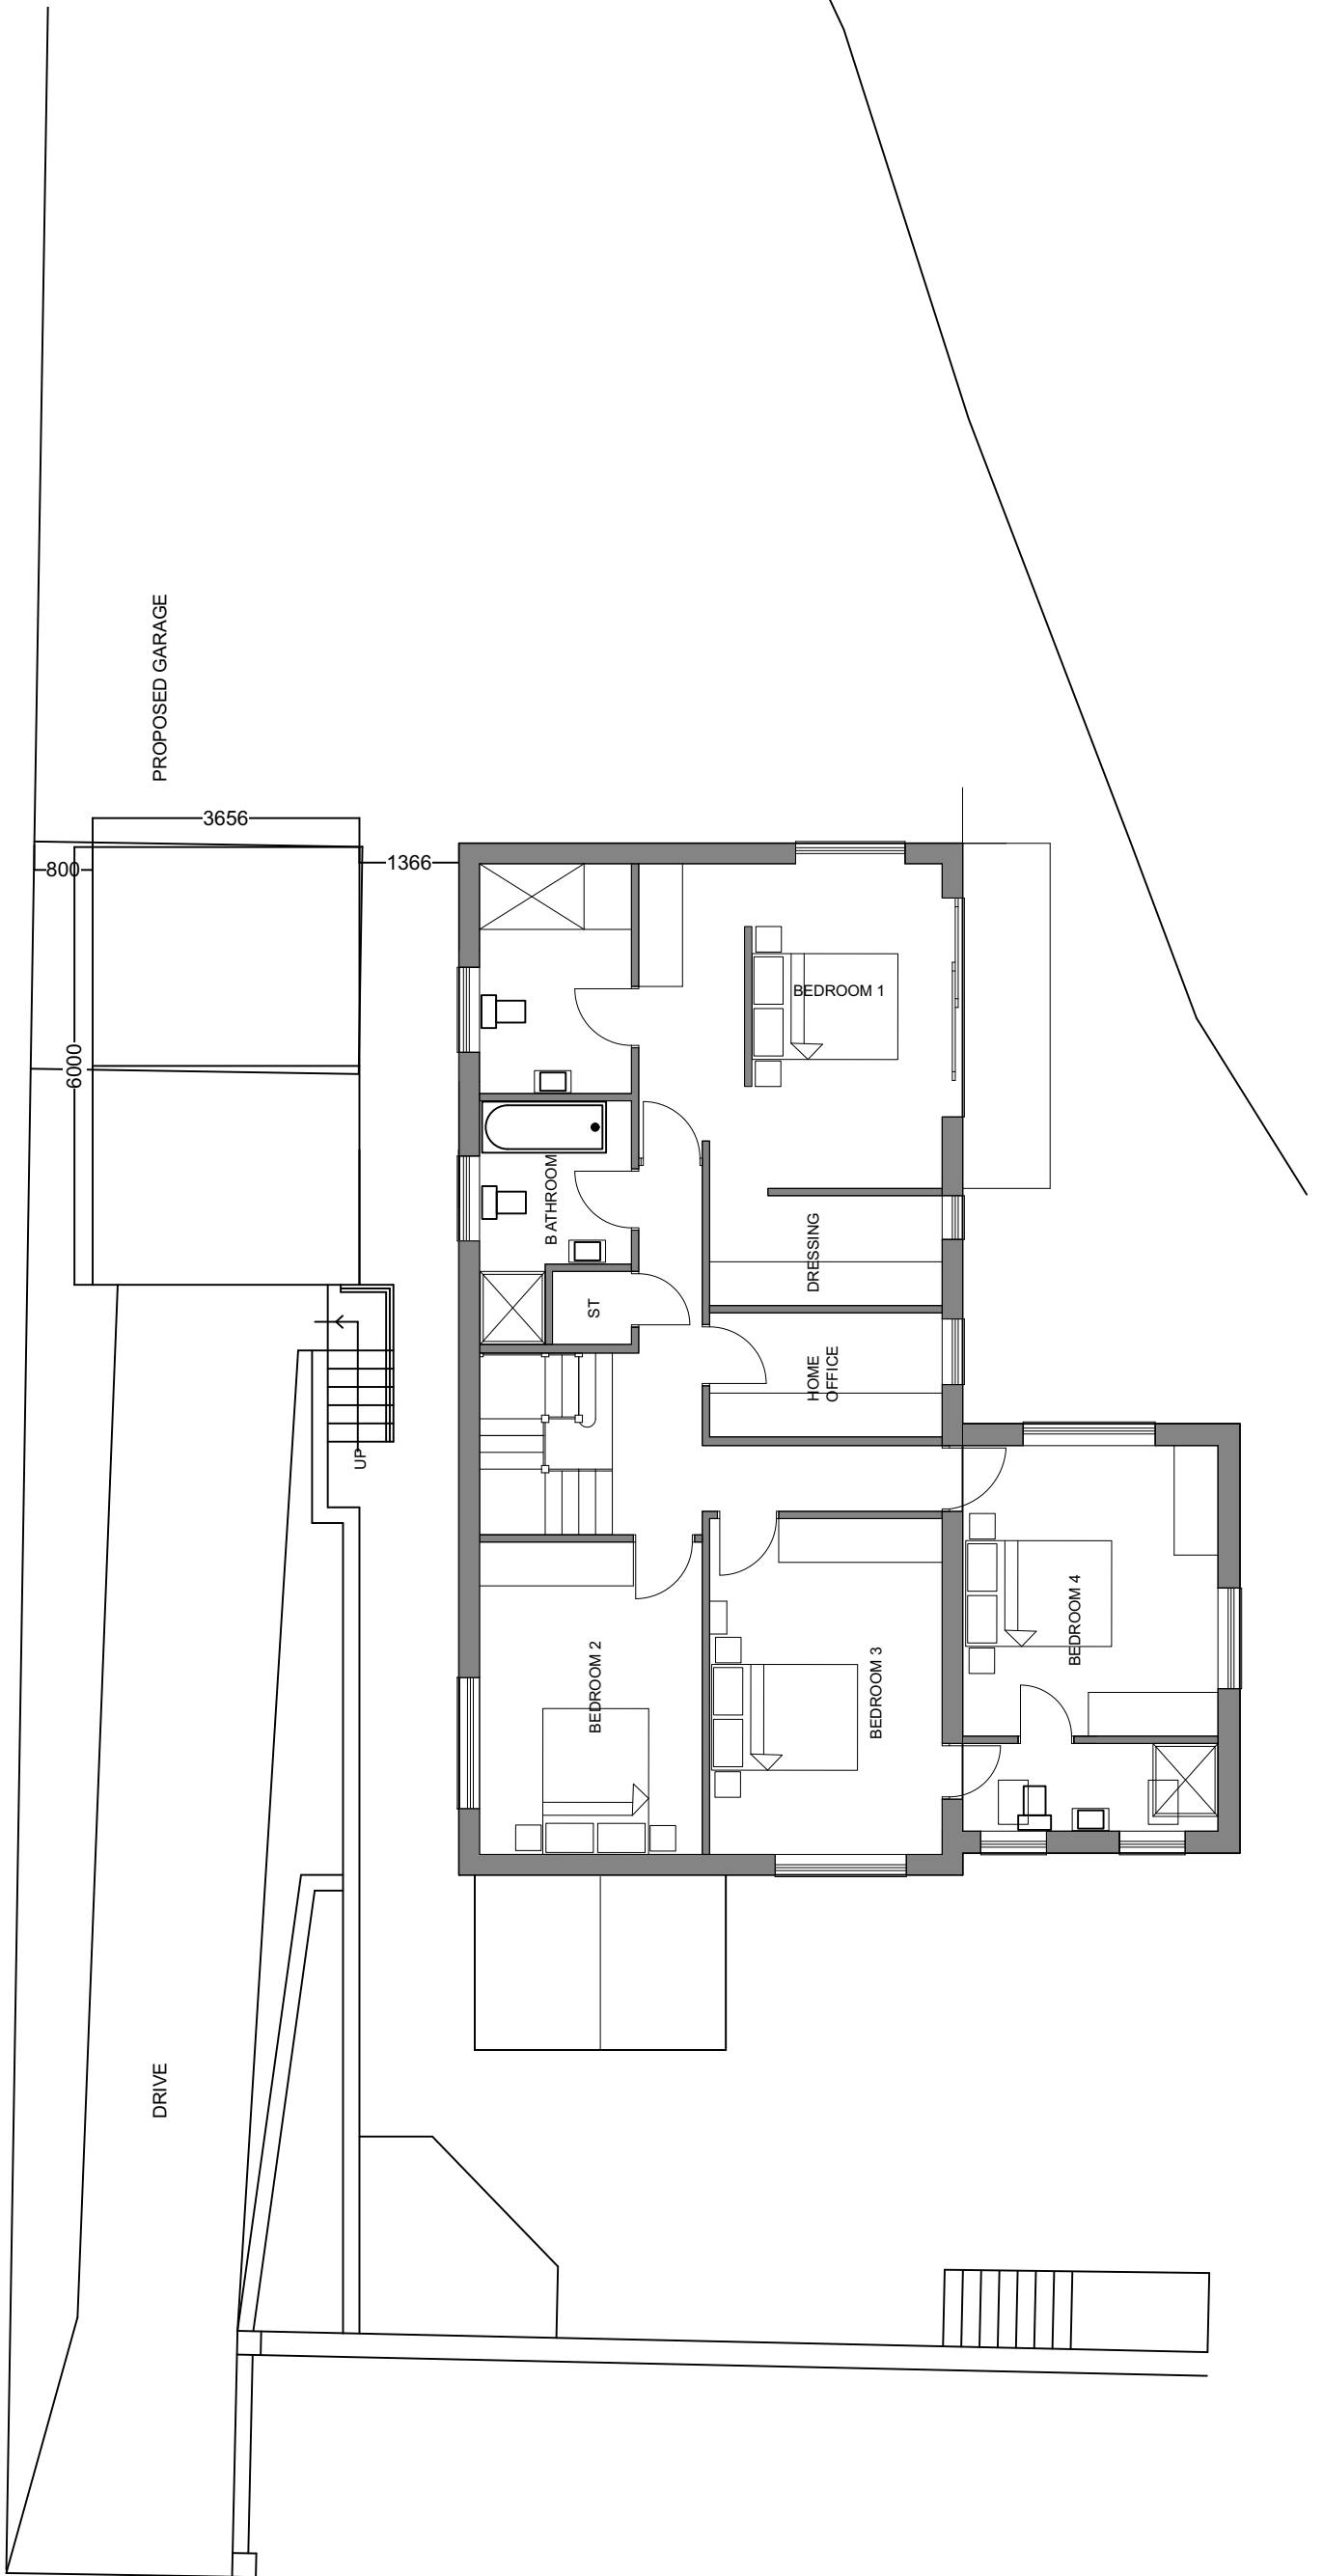

903.07	BLOCK		
planning	1:1250@A3	NOV 22	CG
1st Floor Woodfired Studios 62 High St Merthyr Tydfil CF37 8DE 07830328652 hello@georgeandco.studio www.georgeandco.studio			
DO NOT SCALE THIS DRAWING		©George and Co.	

