


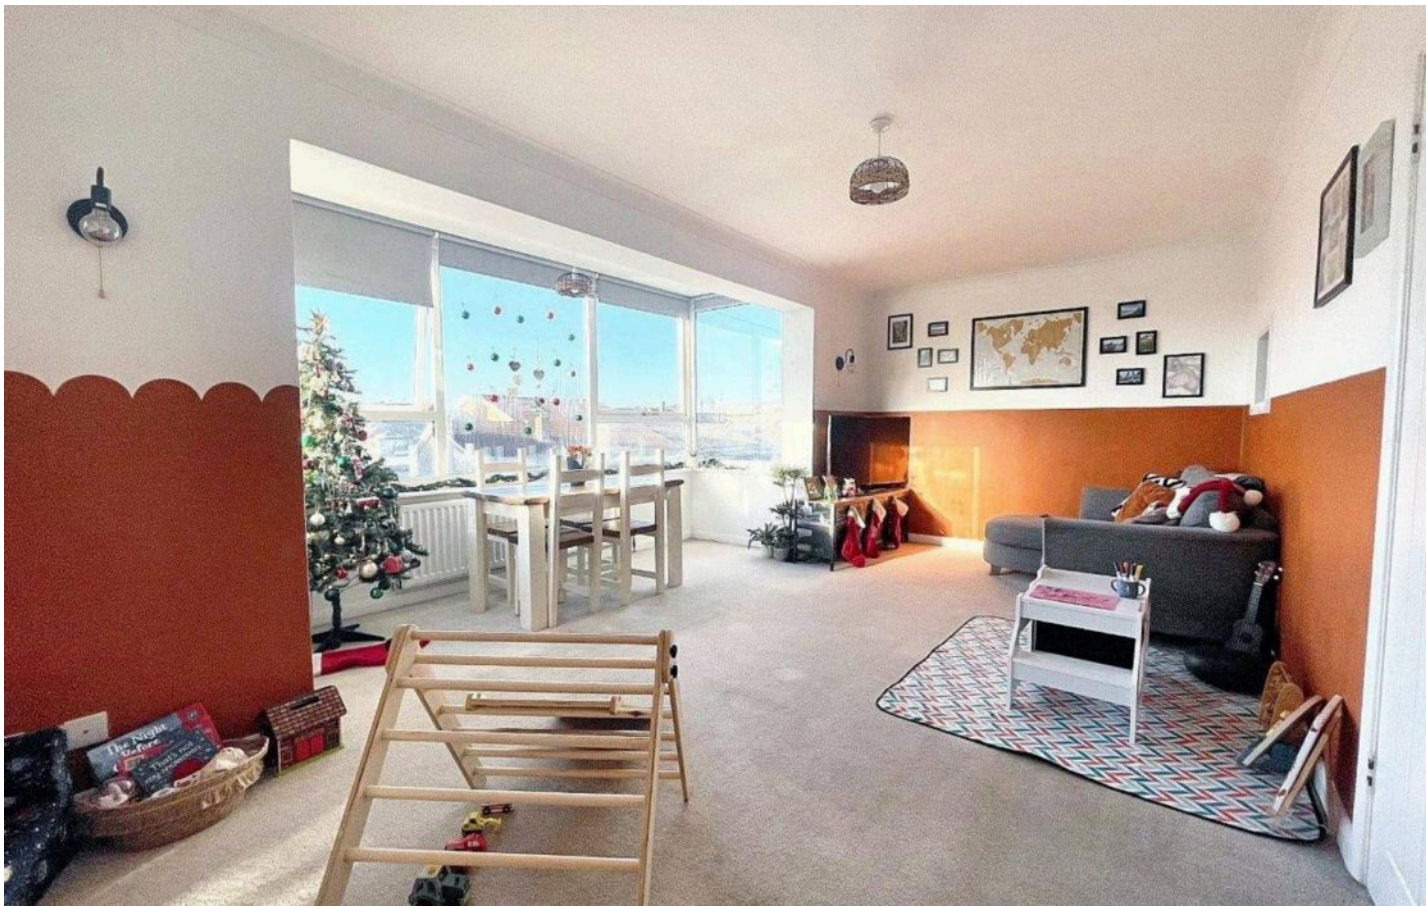

Flat 2 Malines Court, 302 South Coast Road, Peacehaven, BN10 7PL

£239,950

CarruthersandLuck
SalesandLettings



Flat 2 Malines Court

South Coast Road, Peacehaven

This spacious 2 bedroom first floor flat is located close to the Cliff Top Promenade, bus services to Brighton & Eastbourne, Peace Park with its access to Peacehaven Beaches and under cliffs walks.

The property offers a bright and airy living space with its west facing lounge/dining room that enjoys views across Peace Park towards the English Channel, a good size kitchen, two bedrooms, spacious entrance hall with a large storage cupboard and a bathroom/wc that is fitted with a modern white suit.

Benefits include: gas central heating, double glazing, communal gardens and a garage.

- West facing lounge/dining room
- Good size kitchen
- Communal gardens and a garage



Flat 2 Malines Court

South Coast Road, Peacehaven

ENTRANCE HALL

WEST FACING LOUNGE/DINING ROOM 19'8" x 13'10" max
(5.99m x 4.21m)

KITCHEN 10'10" x 8'1" (3.30m x 2.46m)

BEDROOM 1 11'0" x 9'10" (3.30m x 2.99m)

BEDROOM 2 8'11" x 7'8" (2.71m x 2.33m)

BATHROOM/WC 6'8" x 6'2" (2.03m x 1.87m)

OUTSIDE


COMMUNAL GARDENS


GARAGE

Council Tax band: B

Tenure: Leasehold

EPC Energy Efficiency Rating: D

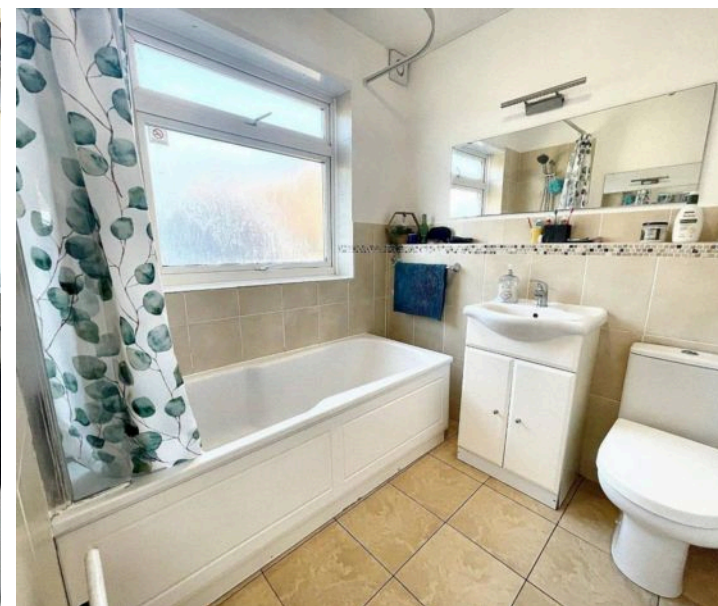

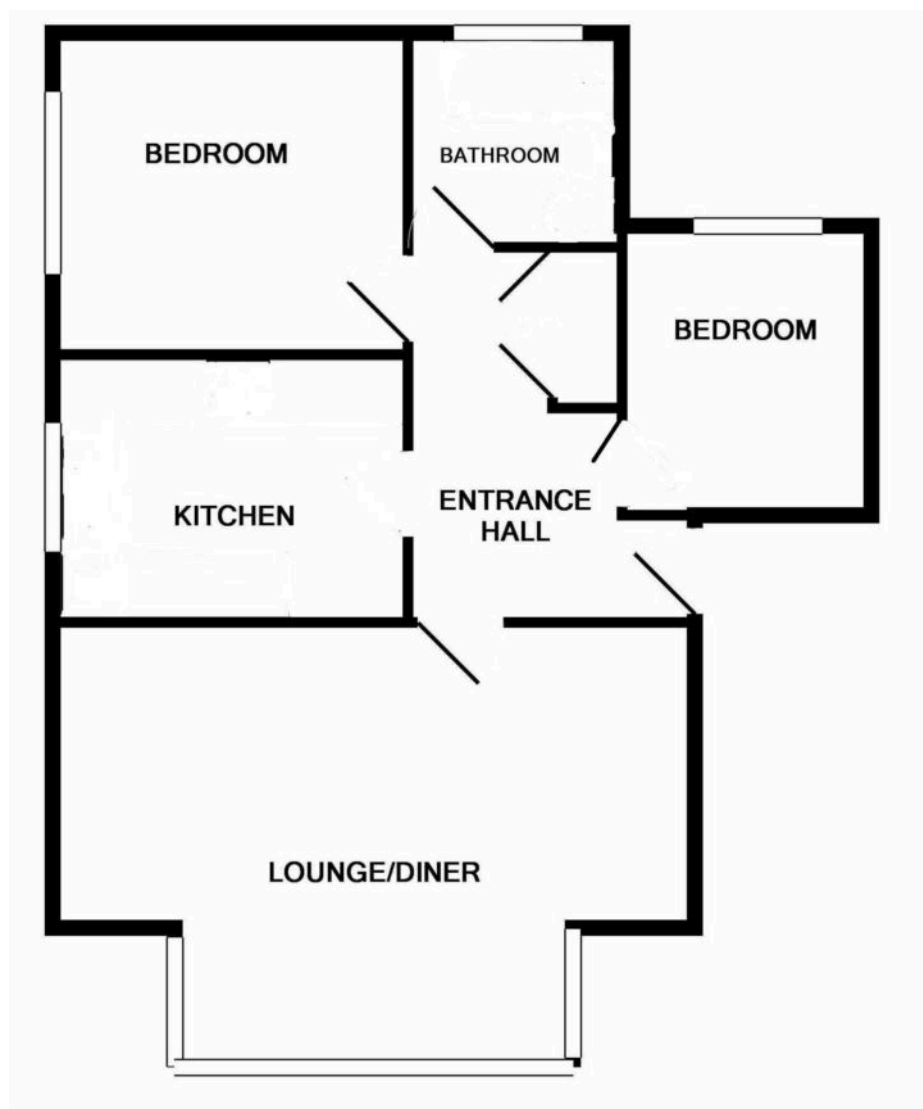

Carruthers and Luck Sales and Lettings

233A South Coast Road, Peacehaven – BN10 8LD

01273 585001

sales@carruthersandluck.co.uk

www.carruthersandluck.co.uk



Follow us on Instagram
[@carruthersandluck](https://www.instagram.com/carruthersandluck)



Find us on Facebook
Carruthers Luck

These particulars are prepared diligently and all reasonable steps are taken to ensure their accuracy. Neither the company or a seller will however be under any liability to any purchaser or prospective purchaser in respect of them. The description, Dimensions and all other information is believed to be correct, but their accuracy is no way guaranteed. The services have not been tested. Any floor plans shown are for identification purposes only and are not to scale
Directors: Paul Carruthers Stephen Luck



CarruthersandLuck
SalesandLettings